
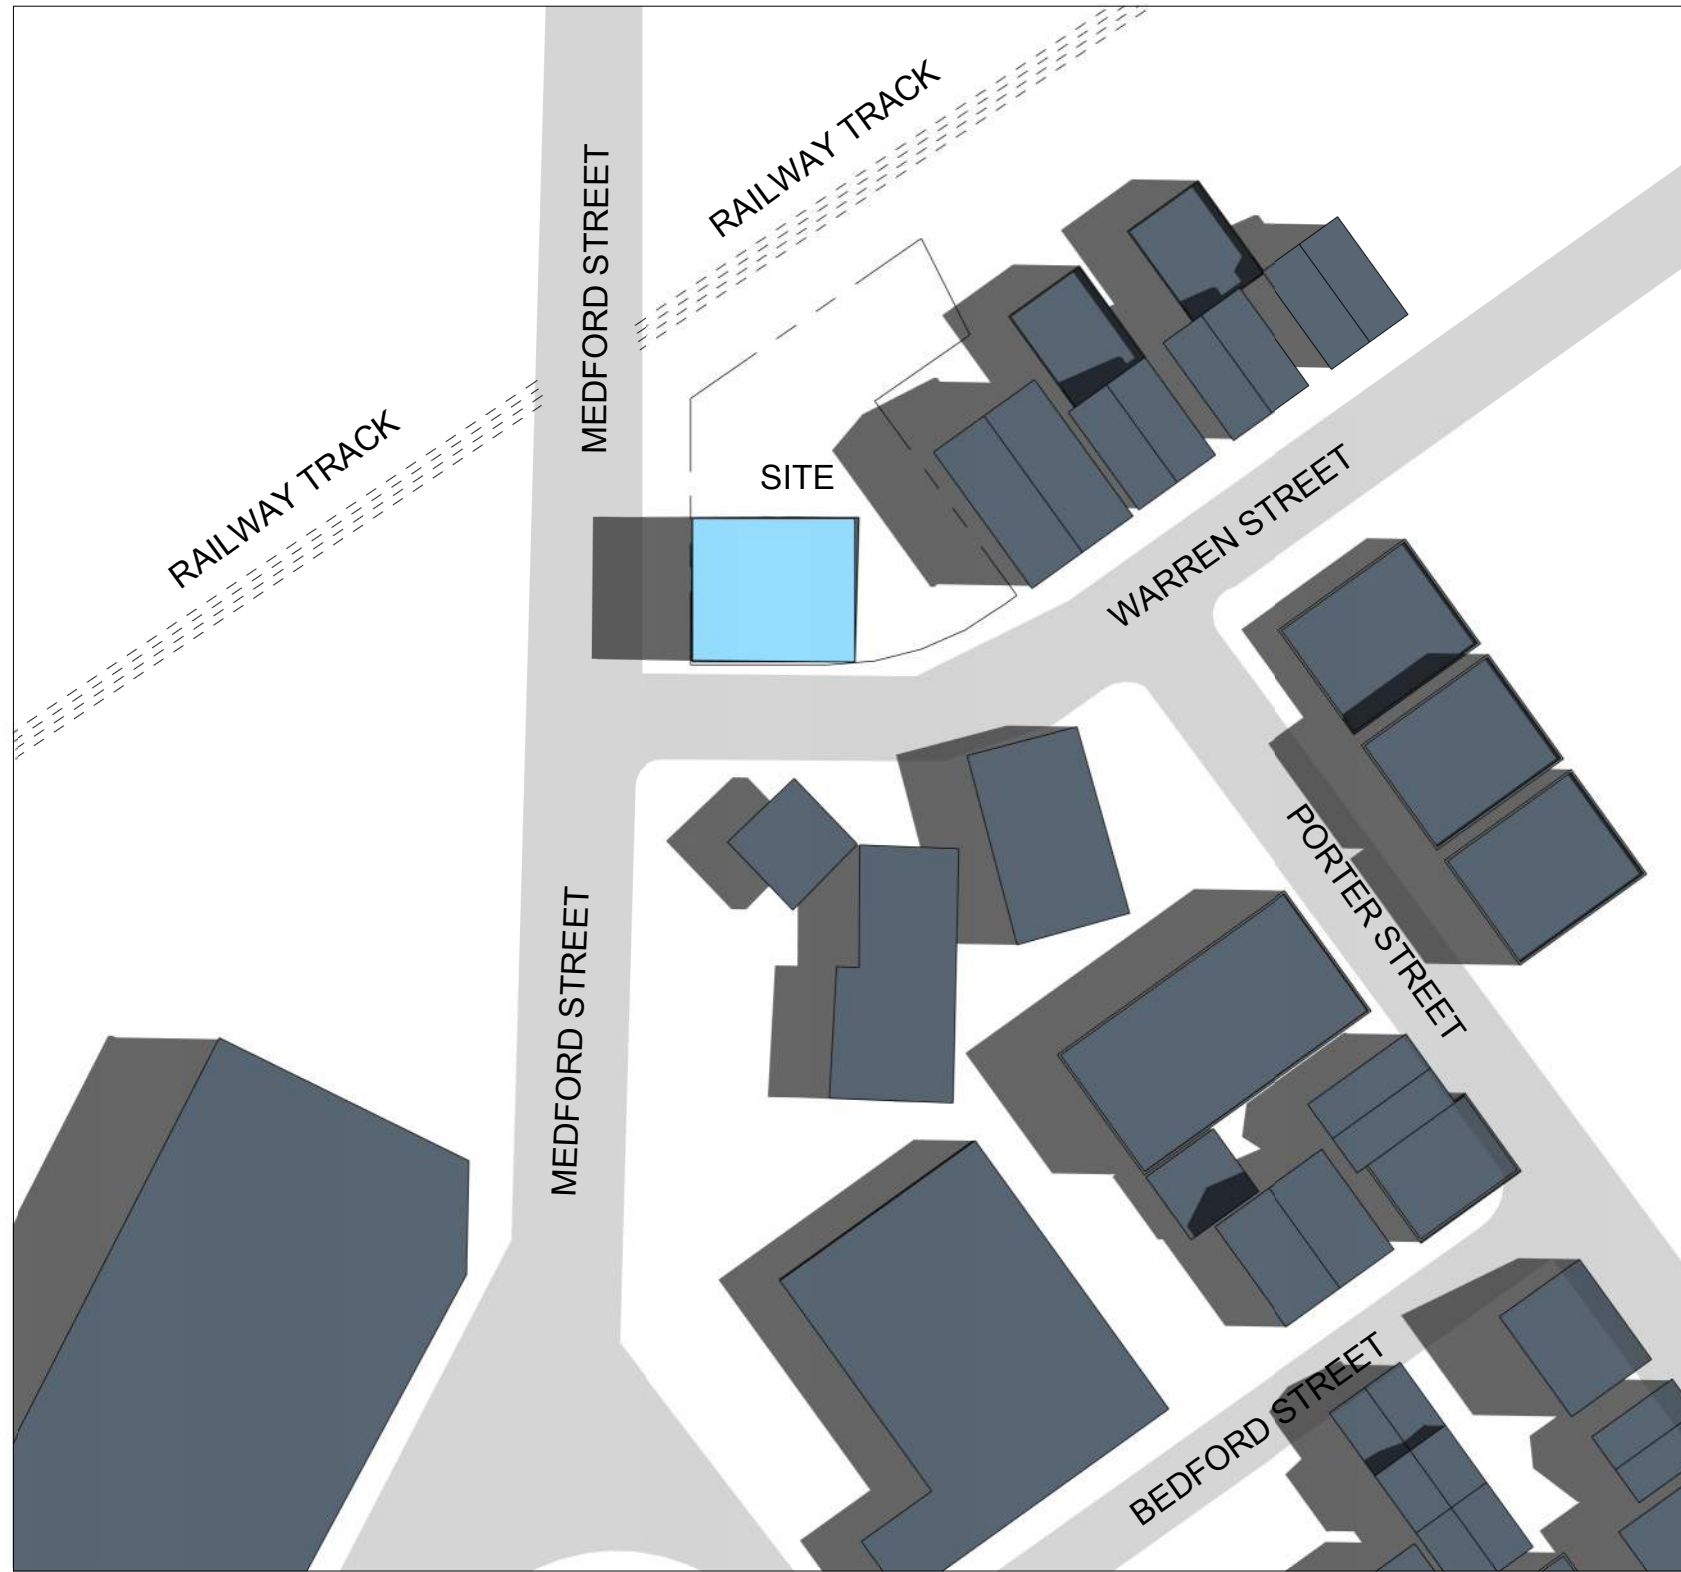


MORNING (9 AM - 10 AM)

NOON (12 PM - 1 PM)

AFTERNOON (3PM - 4 PM)

EXISTING CONDITION

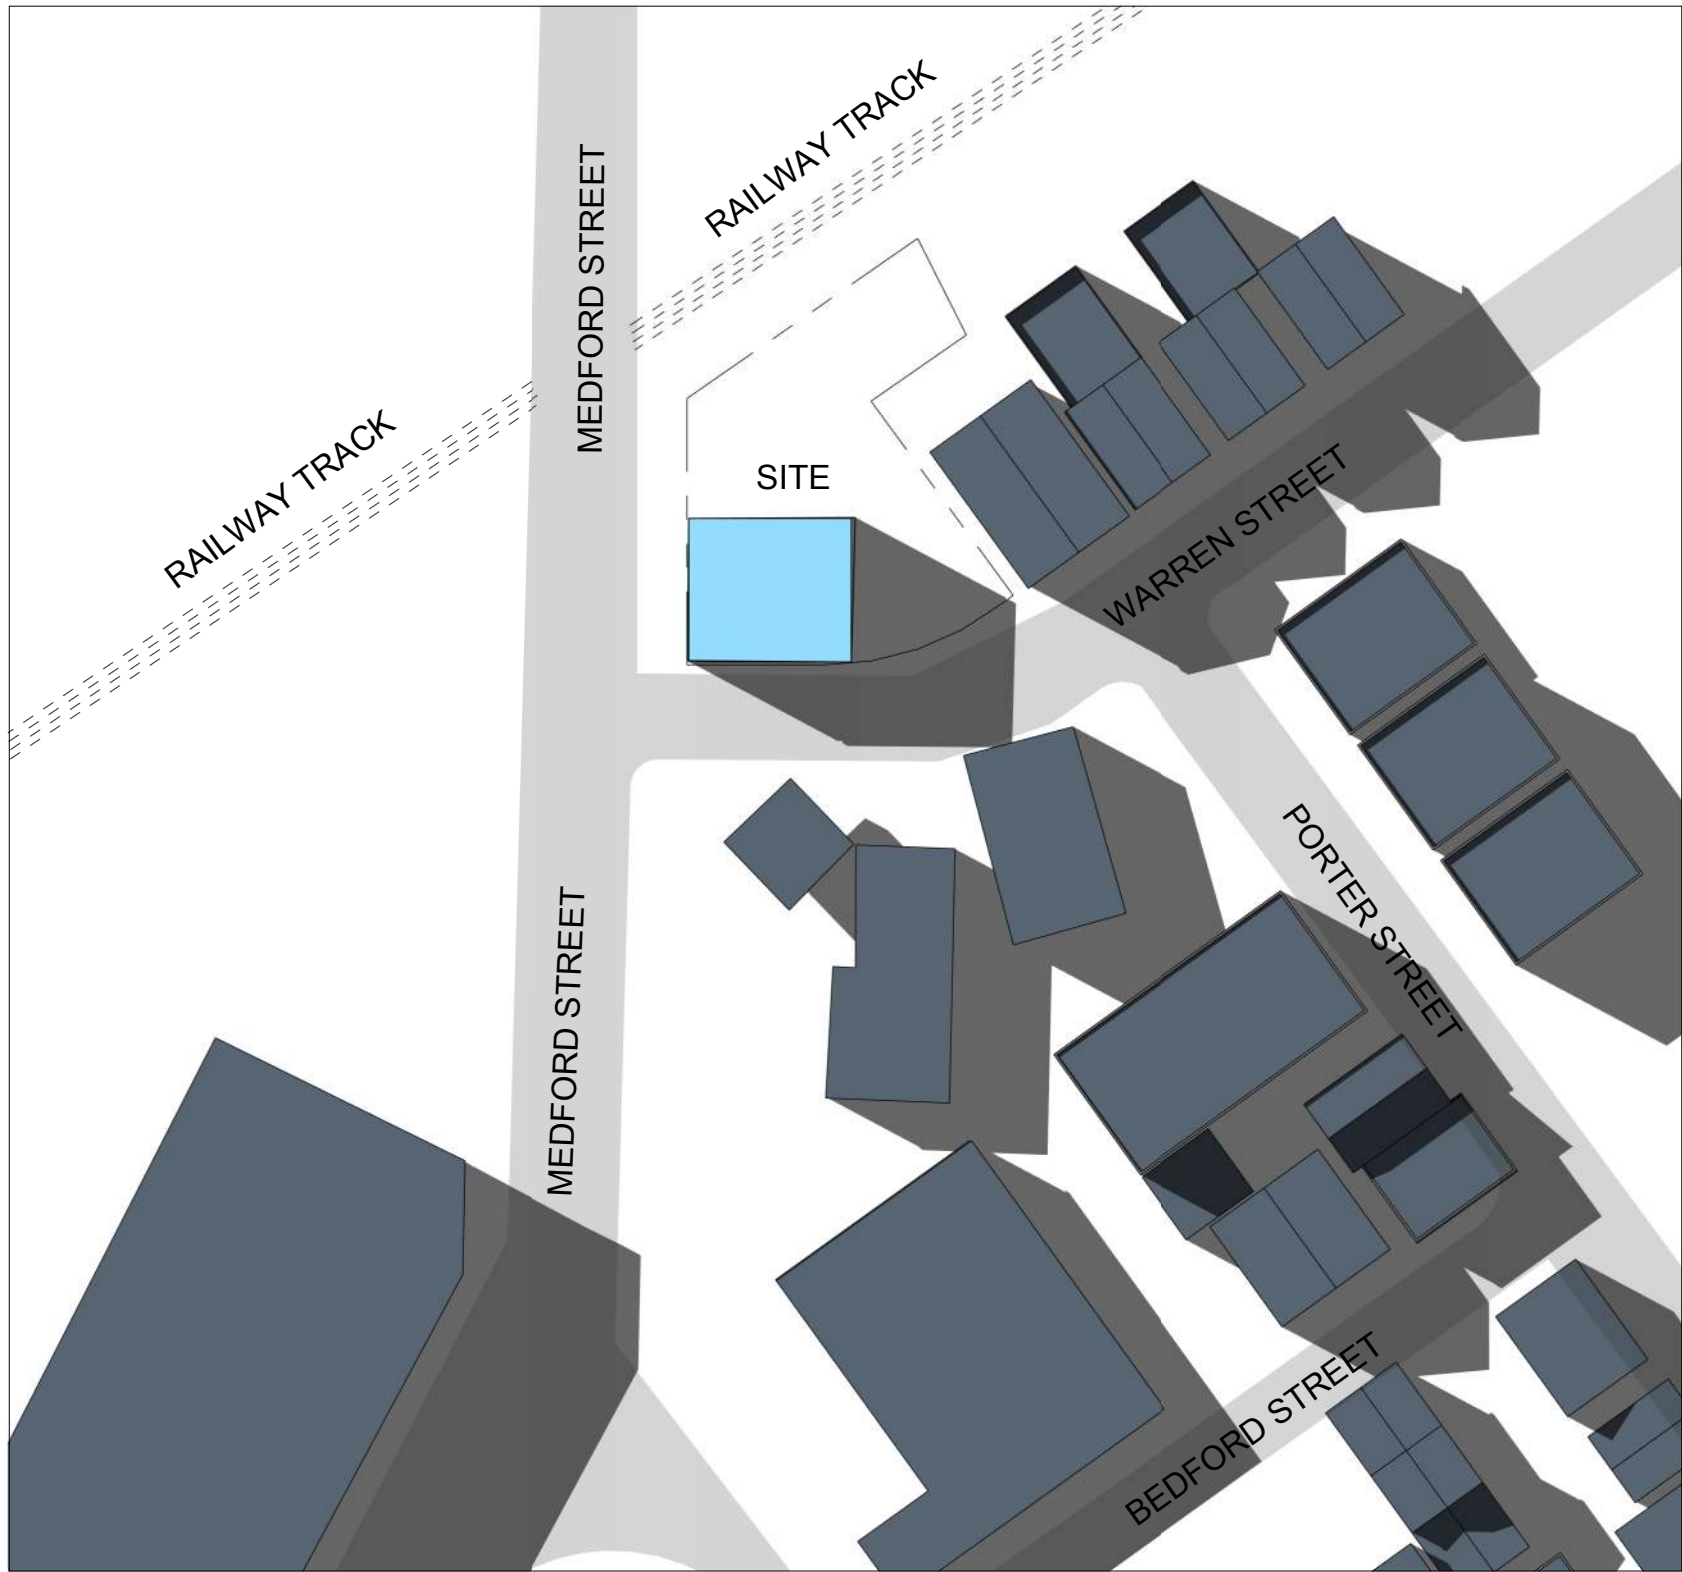

PROJECT NAME
8 Medford Street
Mixed- Use

PROJECT ADDRESS
8 Medford Street
Somerville, MA 02143

CLIENT
Nelson Oliveira

ARCHITECT



KDI
ARCHITECTURE

KHALSA DESIGN, INC.
17 IVALOO STREET SUITE 400
SOMERVILLE, MA 02143
TELEPHONE: 617-591-8682

CONSULTANTS:

COPYRIGHT KDI © 2024
THESE DRAWINGS ARE NOW AND DO
REMAIN THE SOLE PROPERTY OF KHALSA
DESIGN INC. USE OF THESE PLANS OR ANY
FORM OF REPRODUCTION OF THIS DESIGN
IN WHOLE OR IN PART WITHOUT EXPRESS
WRITTEN CONSENT IS PROHIBITED AND
SHALL RESULT IN THE FULLEST EXTENT
OF PROSECUTION UNDER LAW



Project number	19127
Date	07-06-2023
Drawn by	Author
Checked by	Checker
Scale	1" = 50'-0"

REVISIONS		
No.	Description	Date

SHADOW STUDY

AV-4

8 Medford Street Mixed- Use

AFTERNOON (3PM - 4 PM)

PROJECT NAME
8 Medford Street Mixed- Use
PROJECT ADDRESS
8 Medford Street Somerville, MA 02143
CLIENT
Nelson Oliveira



COPYRIGHT KDI © 2024
THESE DRAWINGS ARE NOW AND DO
REMAIN THE SOLE PROPERTY OF KHALSA
DESIGN INC. USE OF THESE PLANS OR ANY
FORM OF REPRODUCTION OF THIS DESIGN
IN WHOLE OR IN PART WITHOUT EXPRESS
WRITTEN CONSENT IS PROHIBITED AND
SHALL RESULT IN THE FULLEST EXTENT
OF PROSECUTION UNDER LAW

REGISTRATION



The seal of the Commonwealth of Massachusetts is visible, featuring a Native American figure holding a bow and arrow, surrounded by the text "SEAL OF THE COMMONWEALTH OF MASSACHUSETTS". Overlaid on the seal is a large, bold, diagonal stamp that reads "NOT FOR CONSTRUCTION".

Project number	19127
Date	07-06-2023
Drawn by	Author
Checked by	Checker
Scale	1" = 50'-0"


REVISIONS

[illegible]

SHADOW STUDY

AV-5

3 Medford Street Mixed- Use

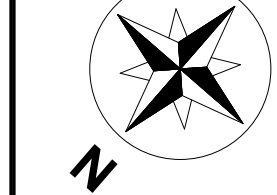




WINTER SOLSTICE

MORNING (9 AM - 10 AM)

NOON (12 PM - 1 PM)

AFTERNOON (3PM - 4 PM)

EXISTING CONDITION

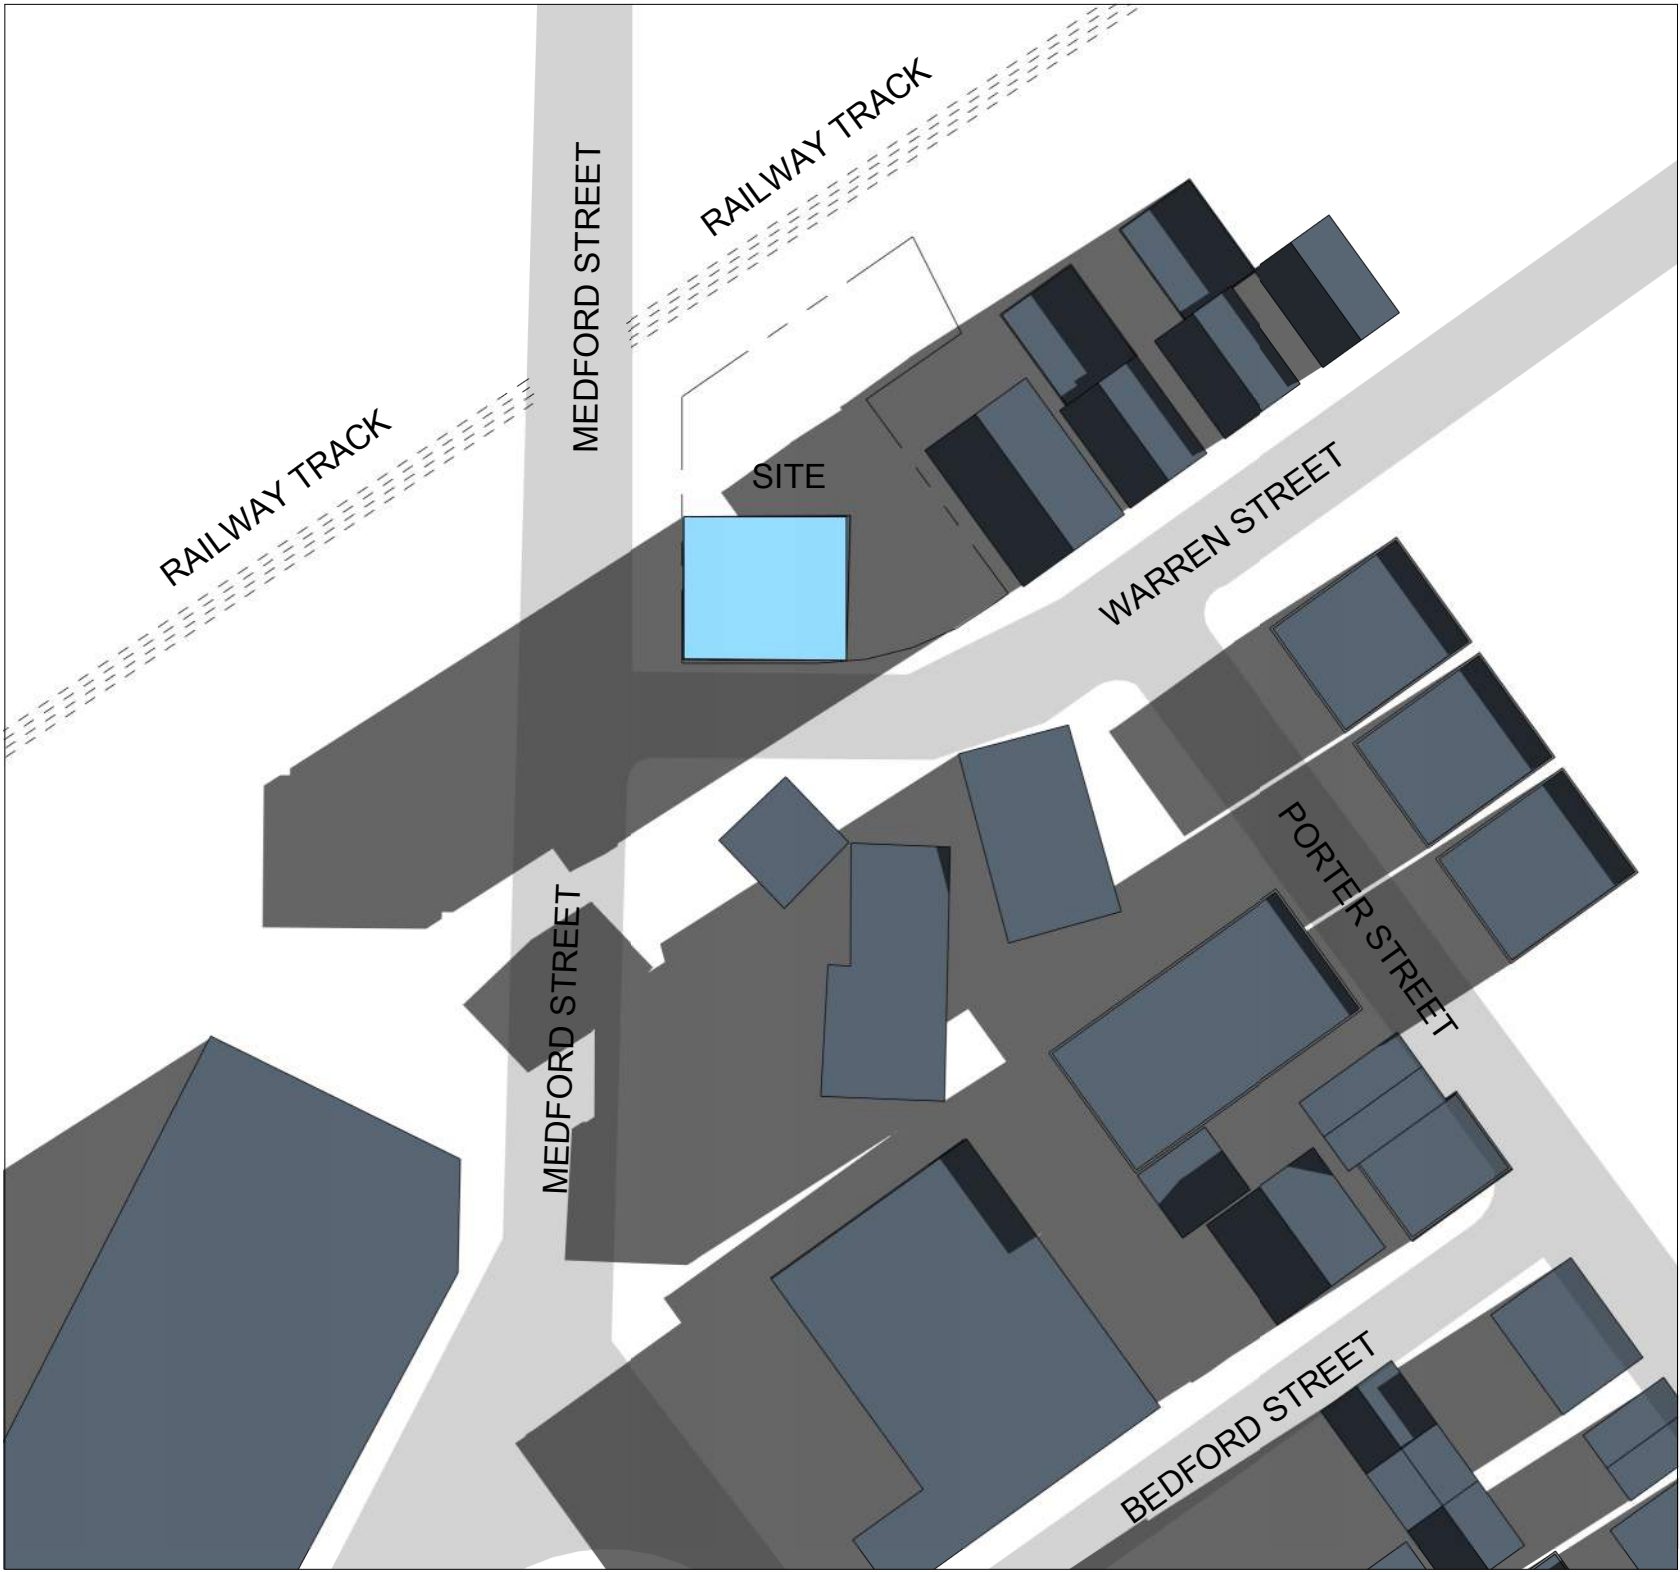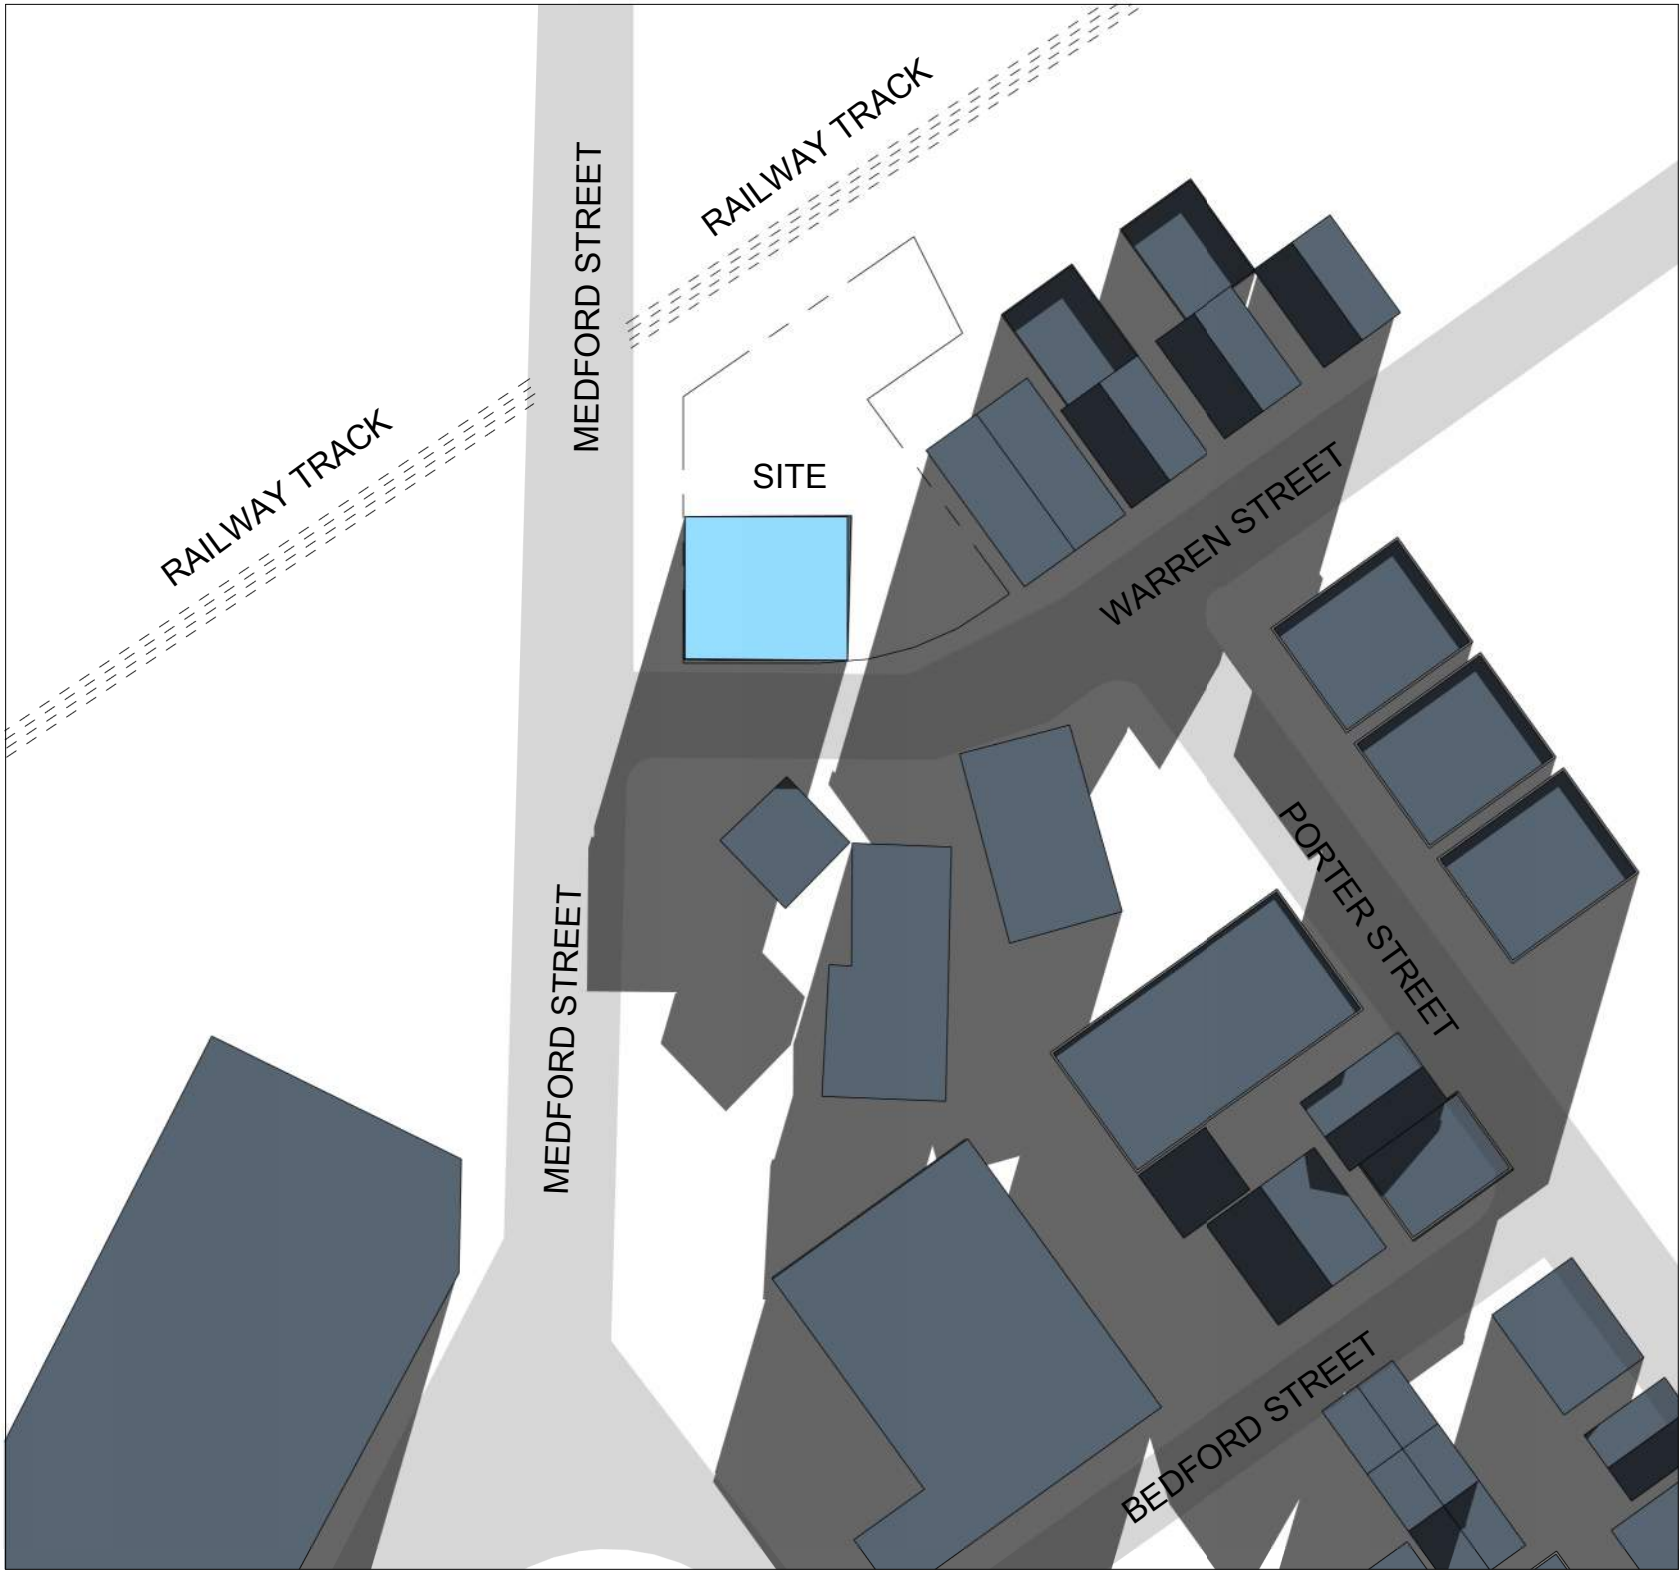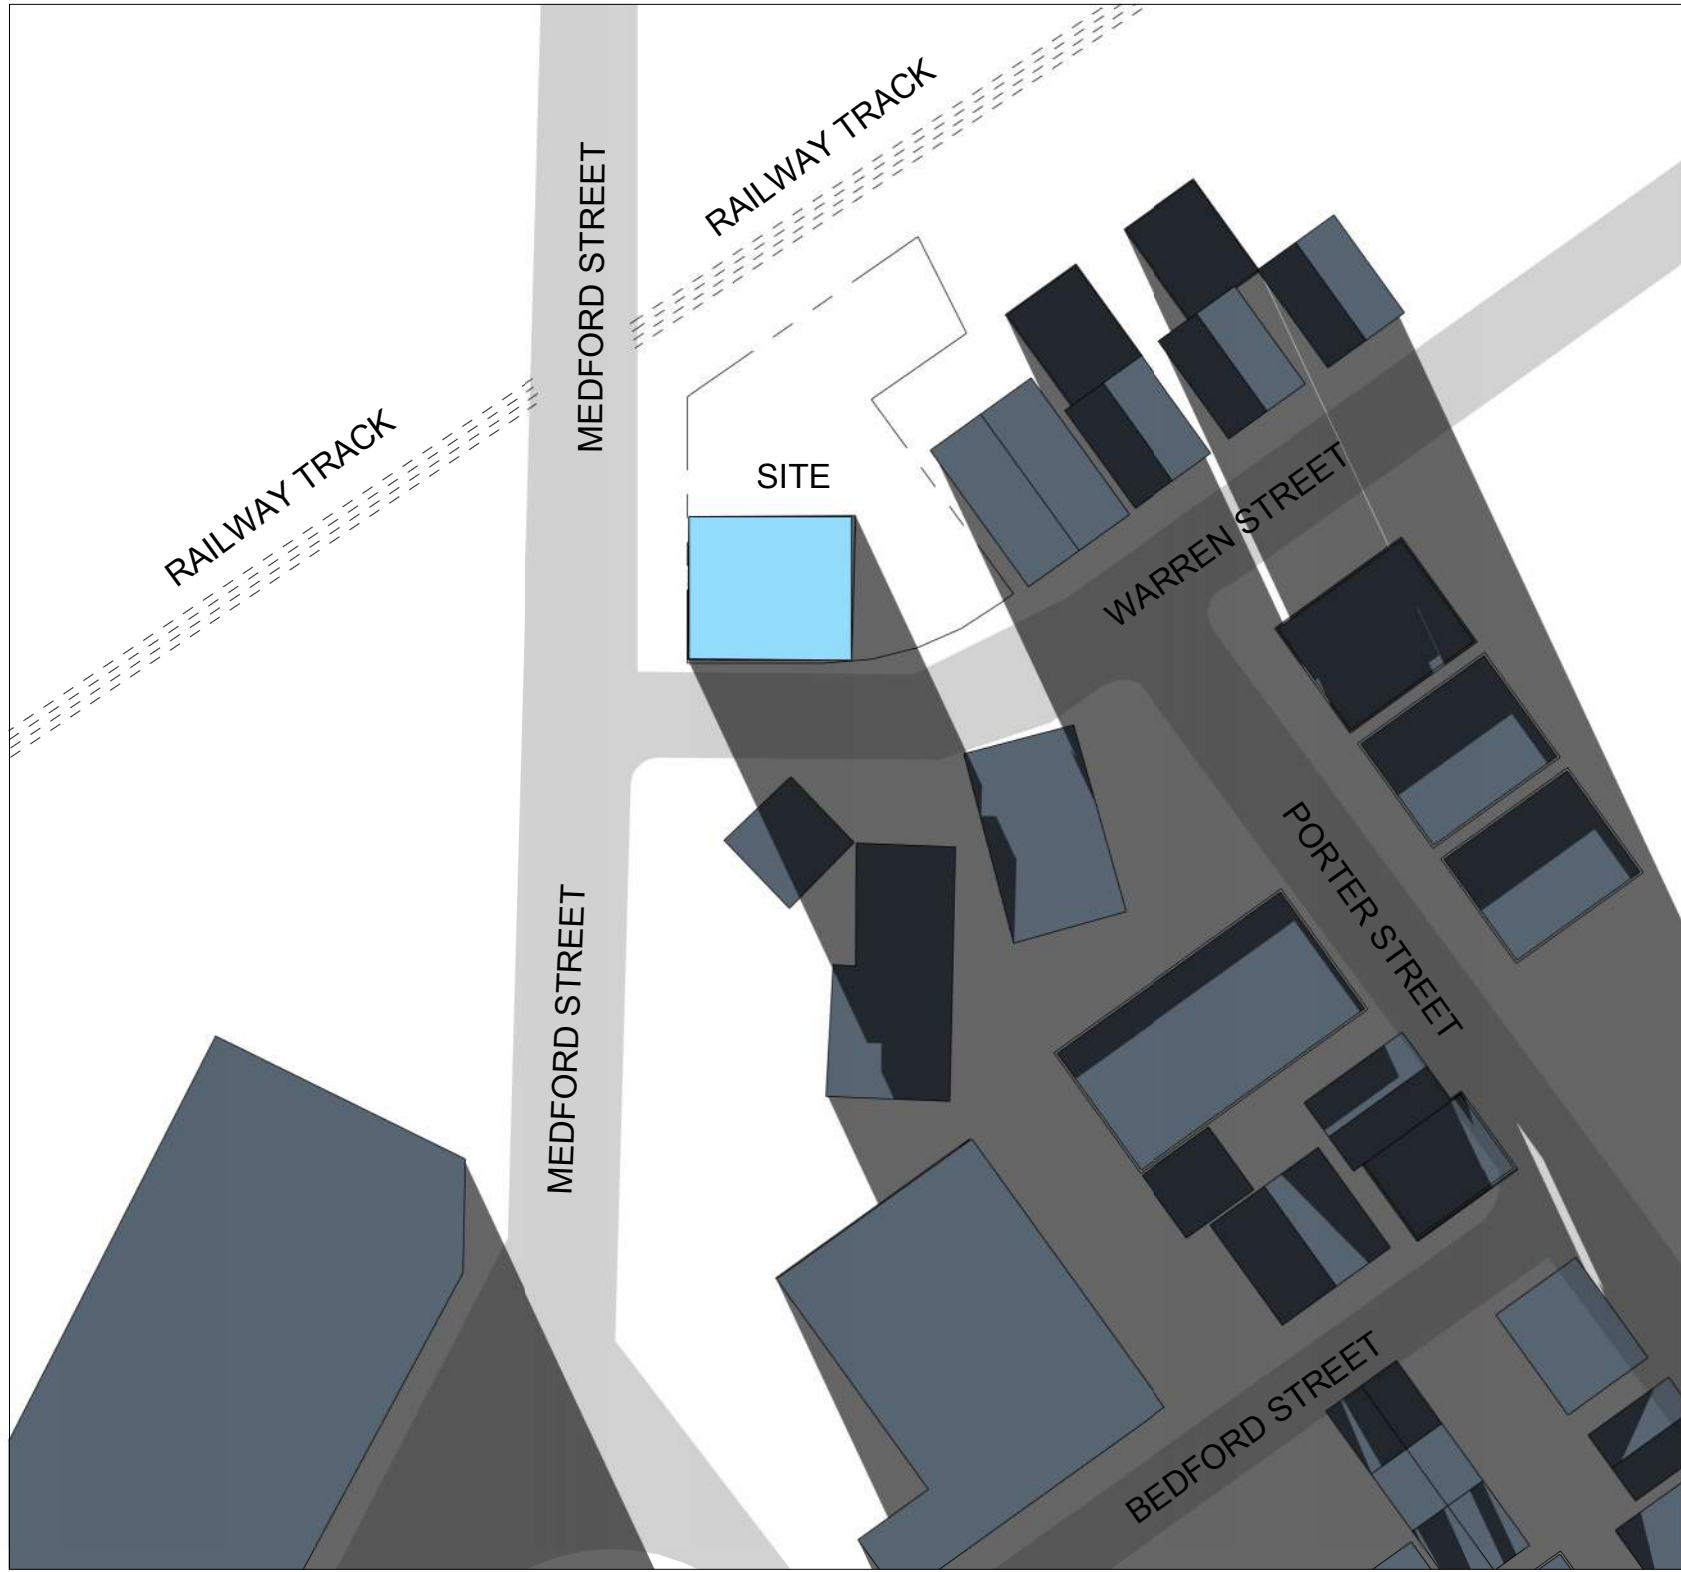

PROJECT NAME

8 Medford Street
Mixed- Use

PROJECT ADDRESS

8 Medford Street
Somerville, MA 02143

CLIENT

Nelson Oliveira

ARCHITECT



ARCHITECTURE

KHALSA DESIGN, INC.
17 IVALOO STREET SUITE 400
SOMERVILLE, MA 02143

TELEPHONE: 617-591-8682

CONSULTANTS:

COPYRIGHT KDI © 2024
THESE DRAWINGS ARE NOW AND DO
REMAIN THE SOLE PROPERTY OF KHALSA
DESIGN INC. USE OF THESE PLANS OR ANY
FORM OF REPRODUCTION OF THIS DESIGN
IN WHOLE OR IN PART WITHOUT EXPRESS
WRITTEN CONSENT IS PROHIBITED AND
SHALL RESULT IN THE FULLEST EXTENT
OF PROSECUTION UNDER LAW

REGISTRATION



Project number	19127
Date	07-06-2023
Drawn by	Author
Checked by	Checker
Scale	1" = 50'-0"

REVISIONS

No.	Description	Date

SHADOW STUDY

AV-6

8 Medford Street Mixed- Use