


ROOM LEGEND

- 1 BED
- 3 BED
- AMENITY
- ELEC. ROOM
- MEP

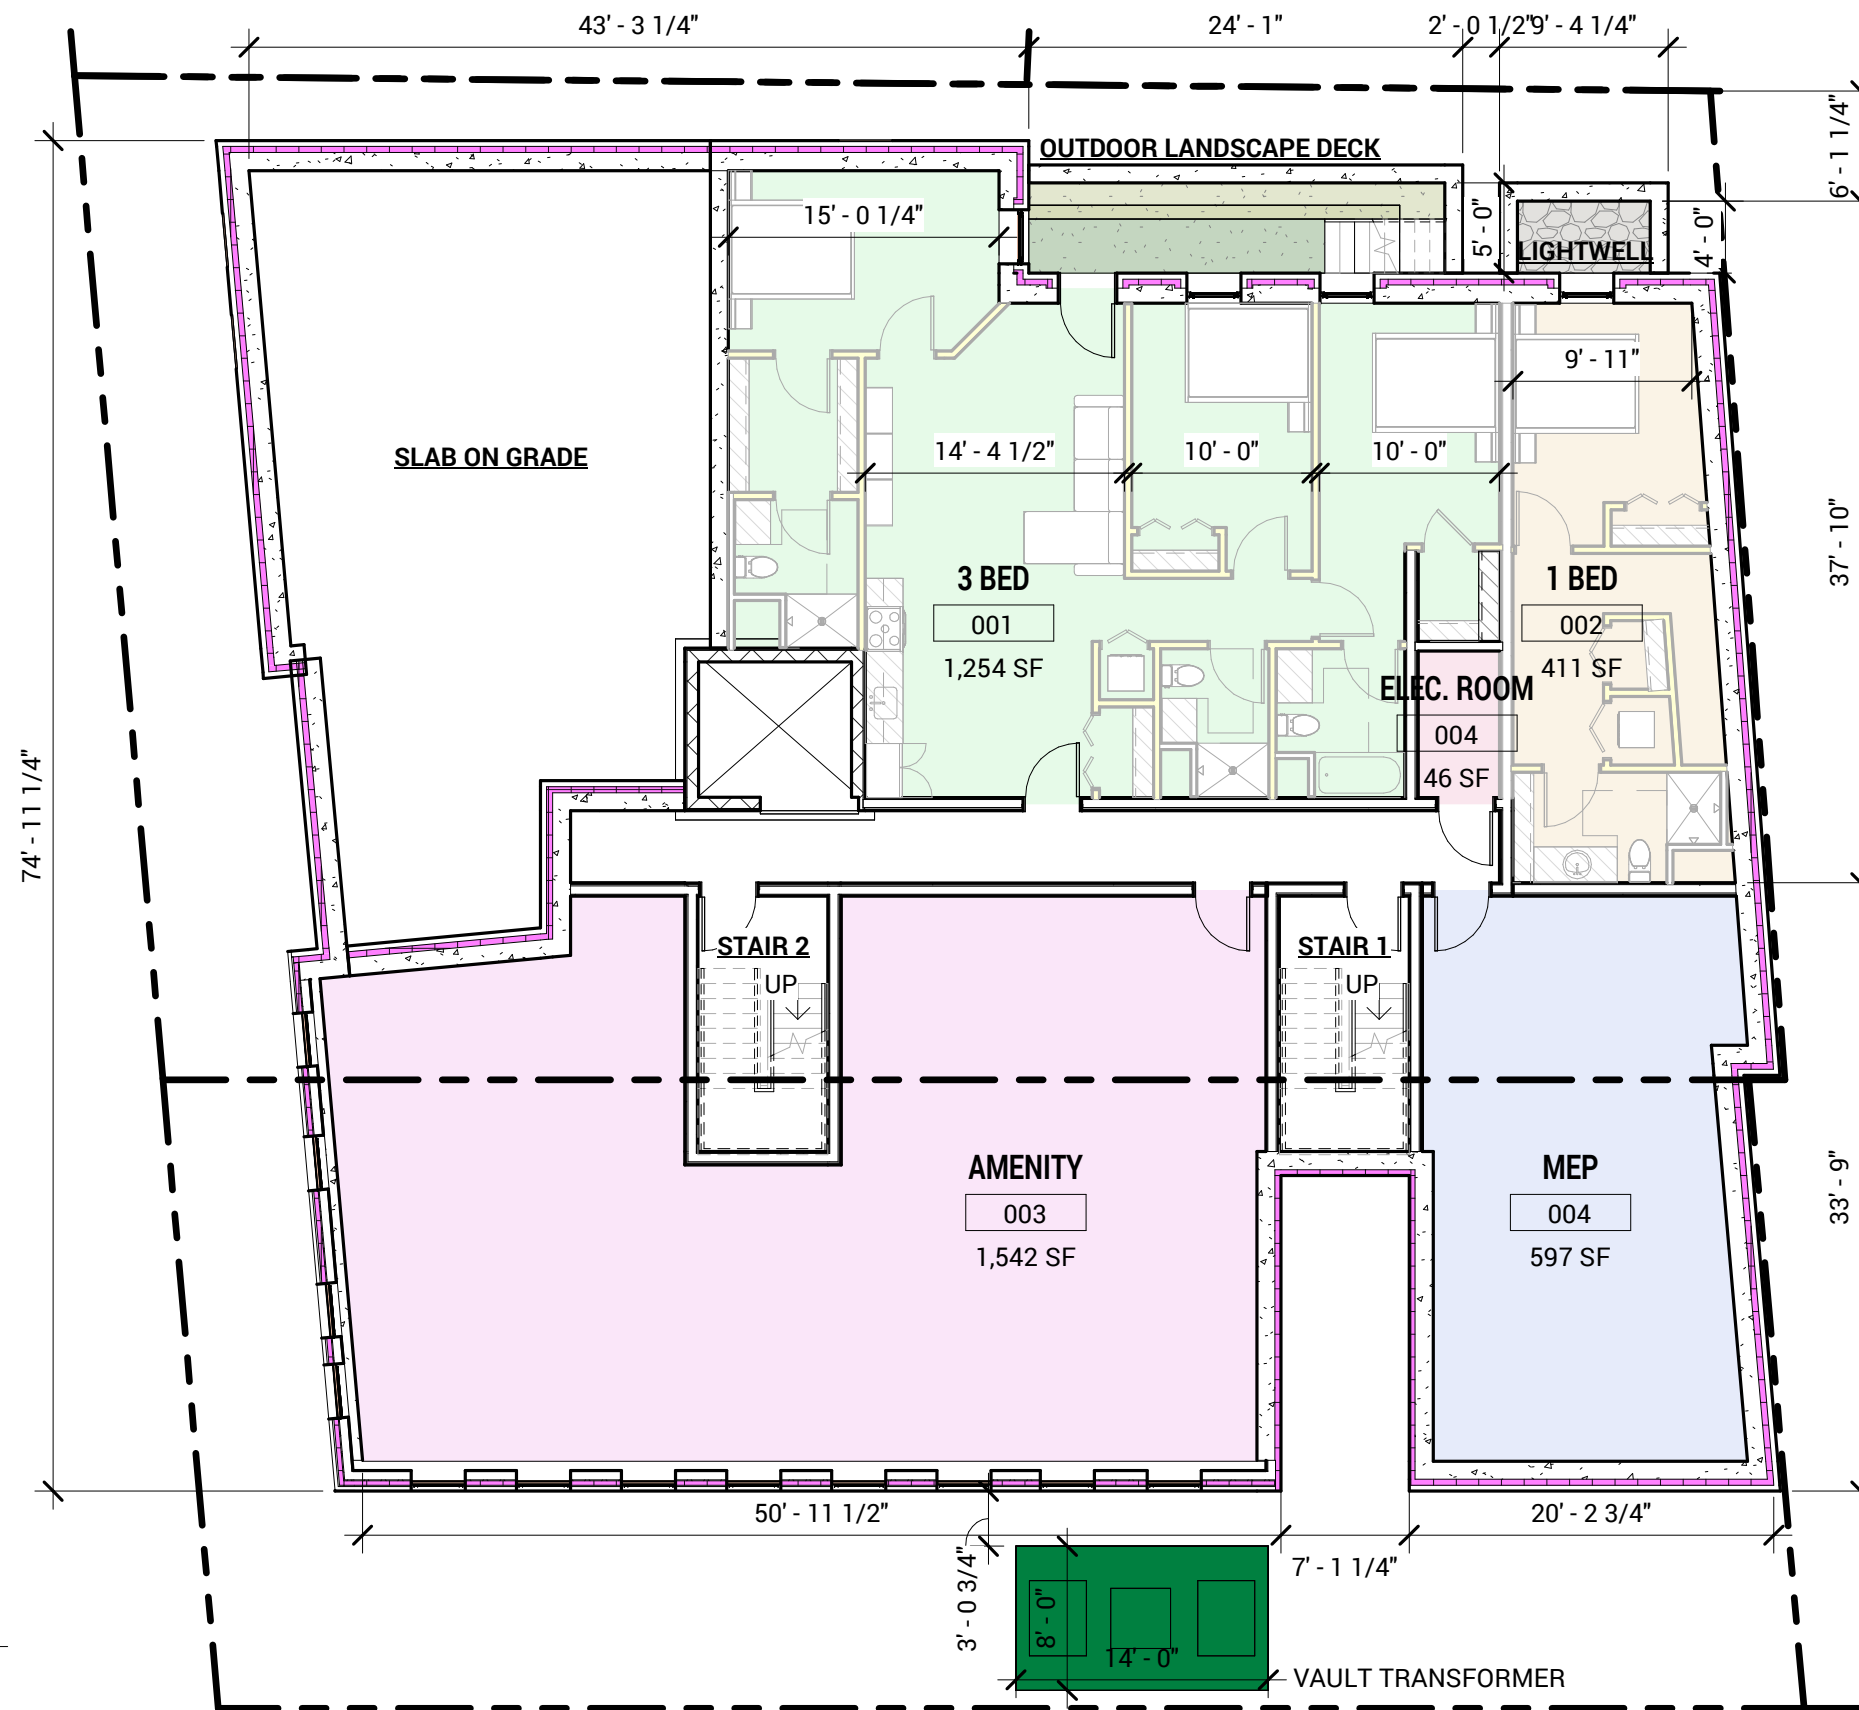

1 00 BASEMENT FLOOR
3/32" = 1'-0"

BASEMENT PLAN

ZONING SET
40 WHITE STREET
07/27/2026

BALANCE ARCHITECTS
1 Thompson Square, Boston, MA 02129
(617) 209-9539
mail@balance-architects.com


BA

Z-1.0



ROOM LEGEND

- 1 BED
- BIKE/TRASH
- STUDIO

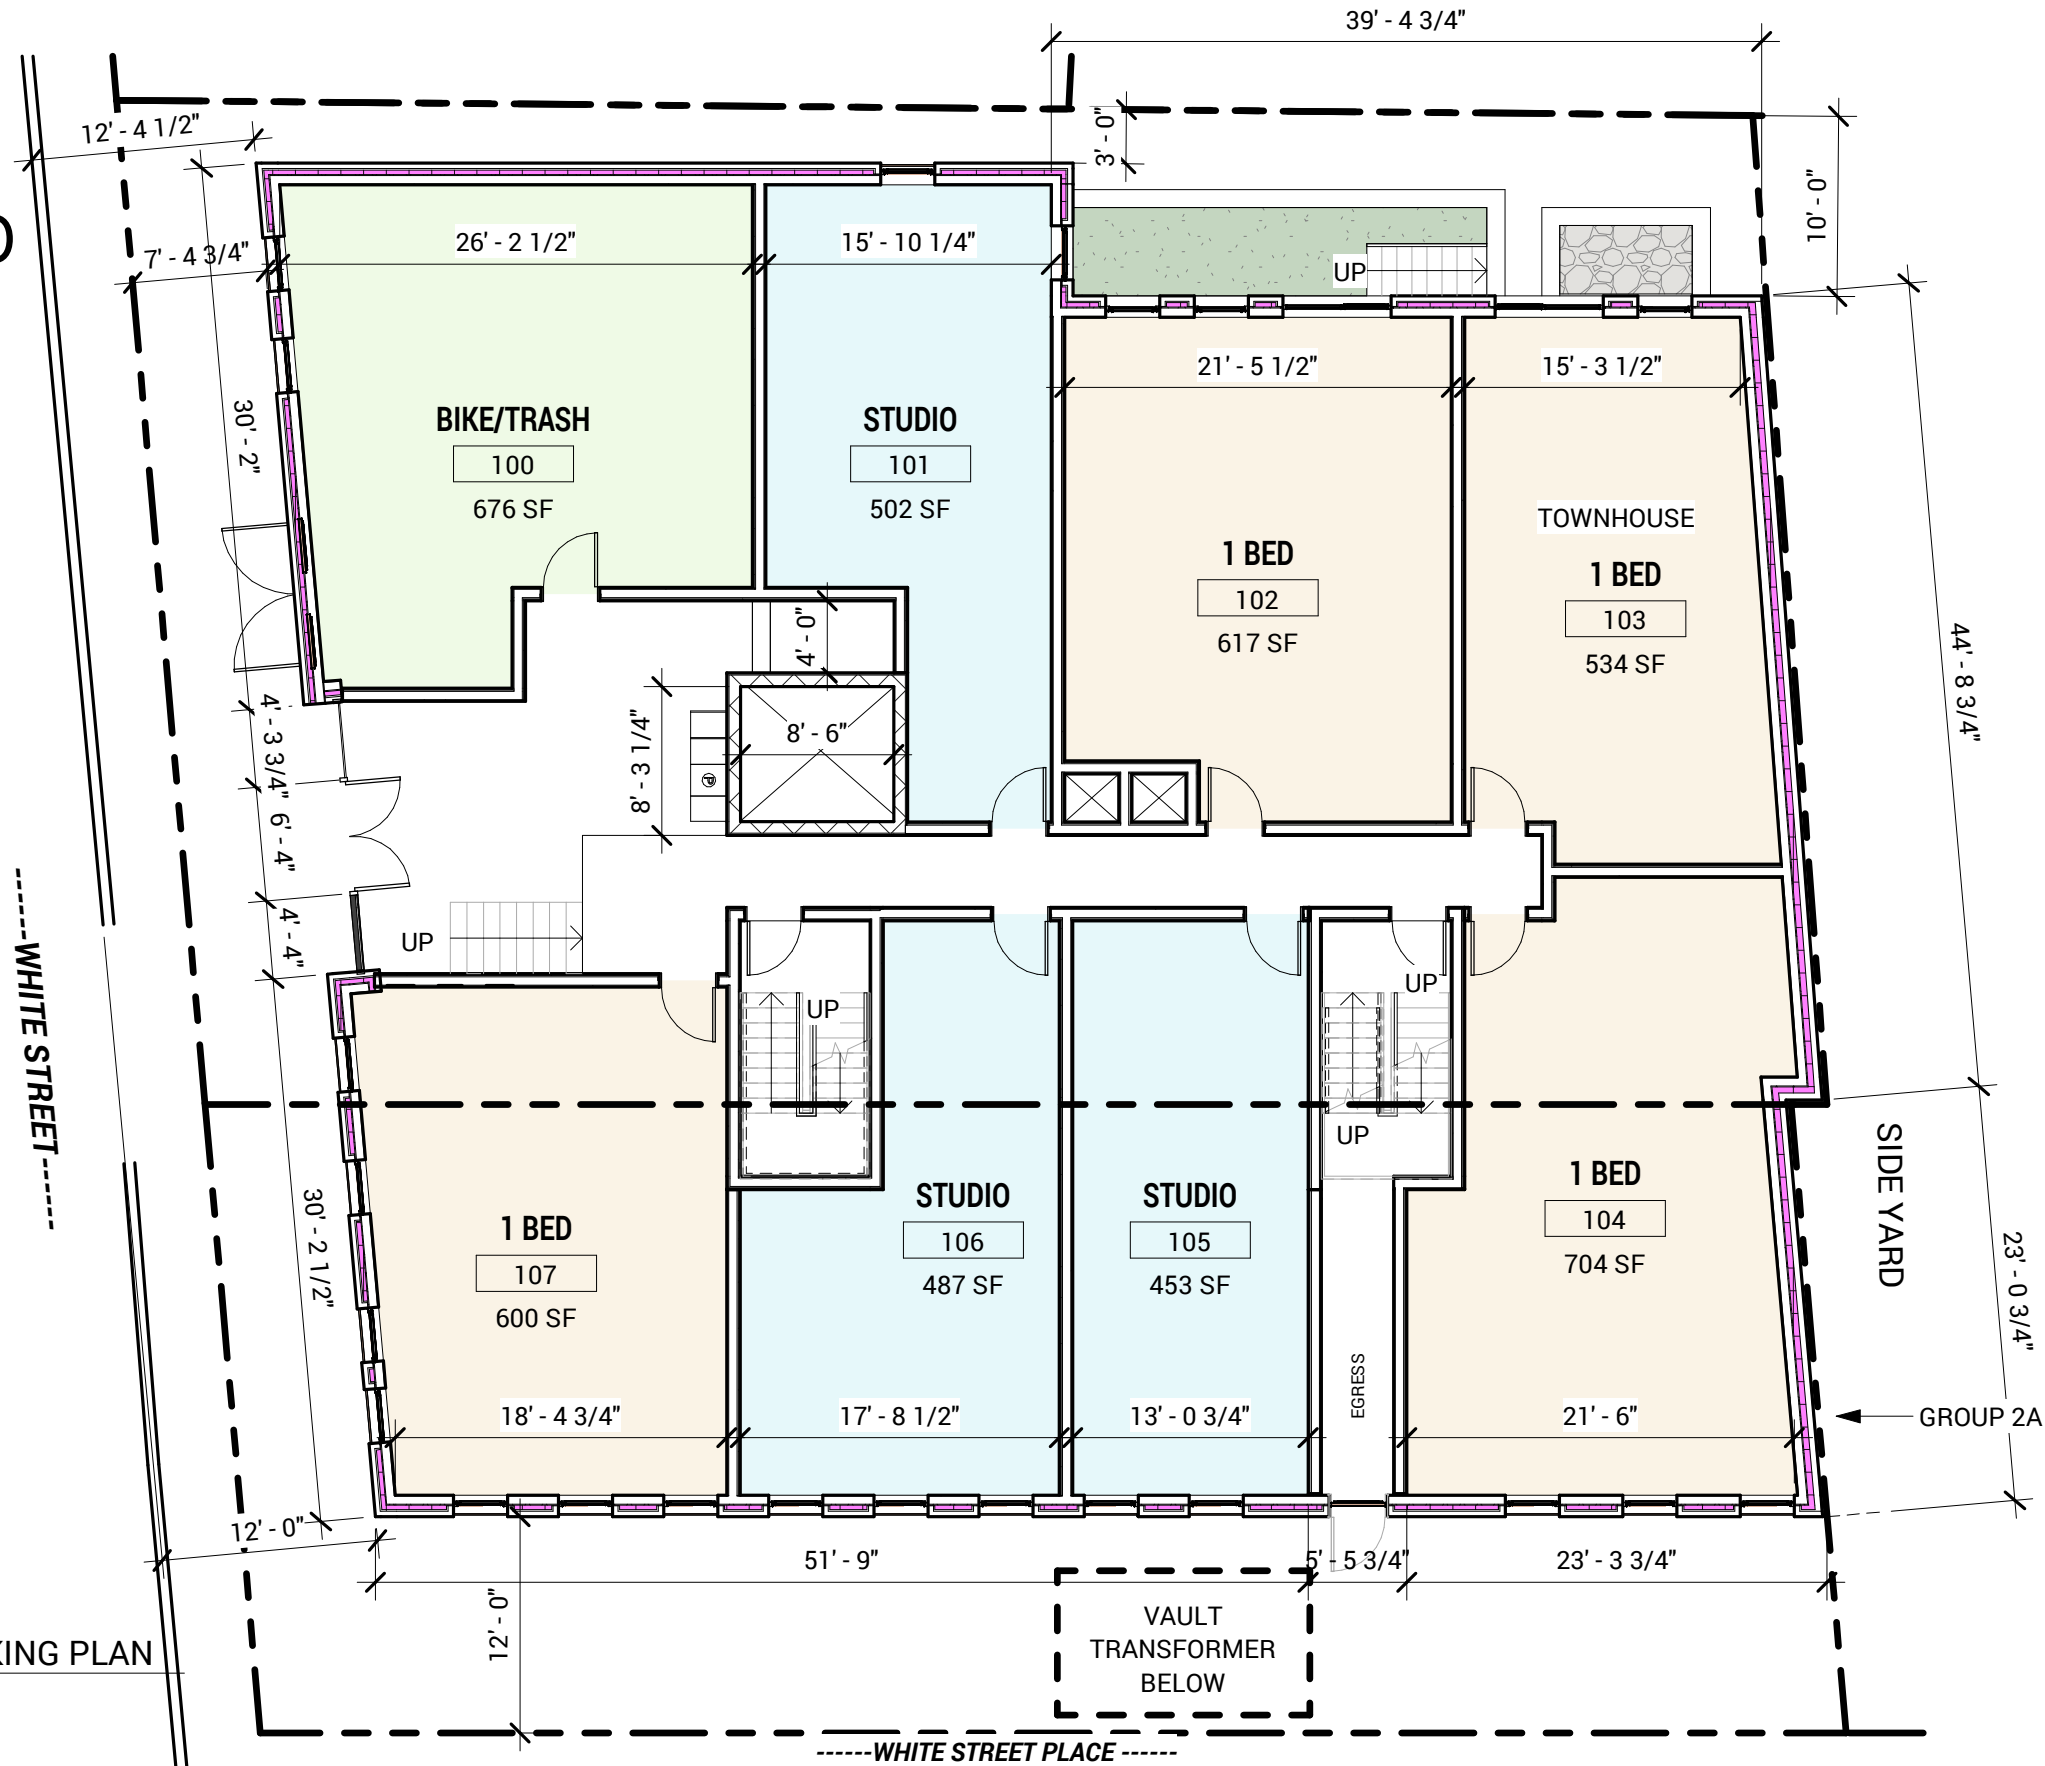

1 1ST FLOOR PLAN WORKING PLAN
3/32" = 1'-0"

FIRST FLOOR PLAN

ZONING SET
40 WHITE STREET
07/27/2026

BALANCE
ARCHITECTS
1 Thompson Square, Boston, MA 02129
(617) 209-9539
mail@balance-architects.com


BA

Z-1.1



ROOM LEGEND

- 1 BED
- 2 BED
- STUDIO

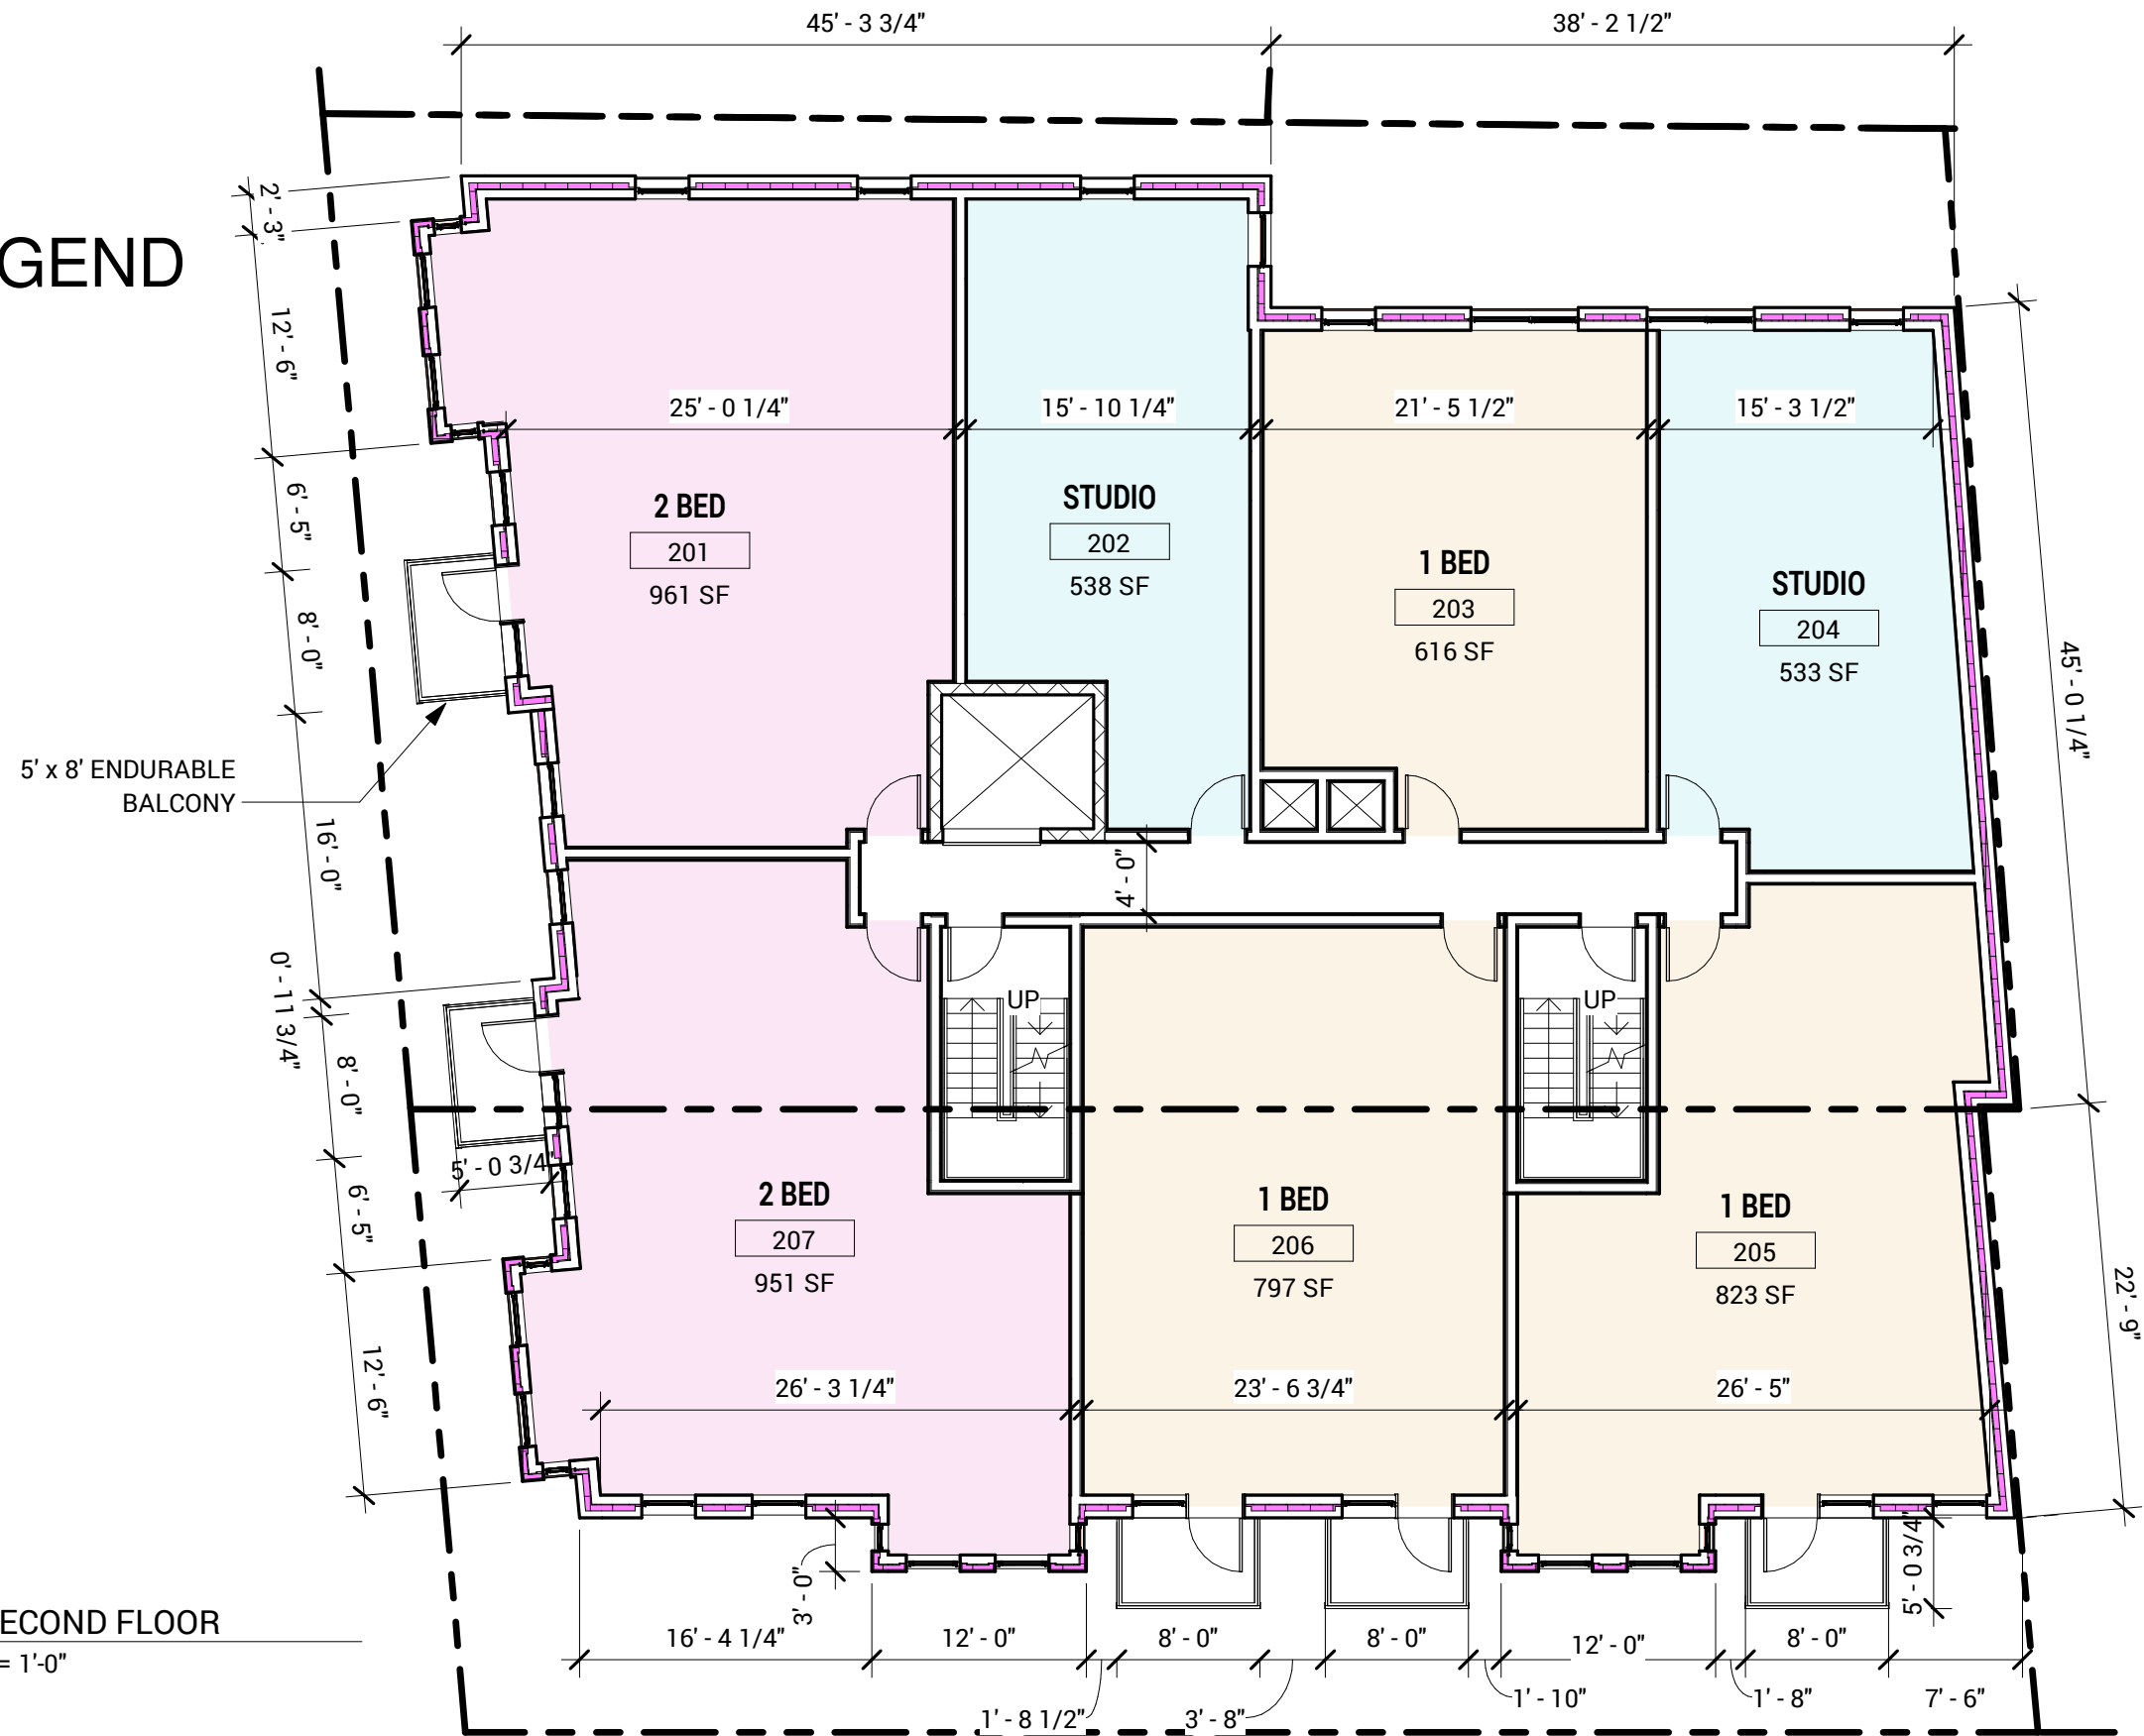

LEVELS 2 TO 4 - TYPICAL


ZONING SET
40 WHITE STREET
07/27/2026

BALANCE
ARCHITECTS
1 Thompson Square, Boston, MA 02129
(617) 209-9539
mail@balance-architects.com

BA

Z-1.2



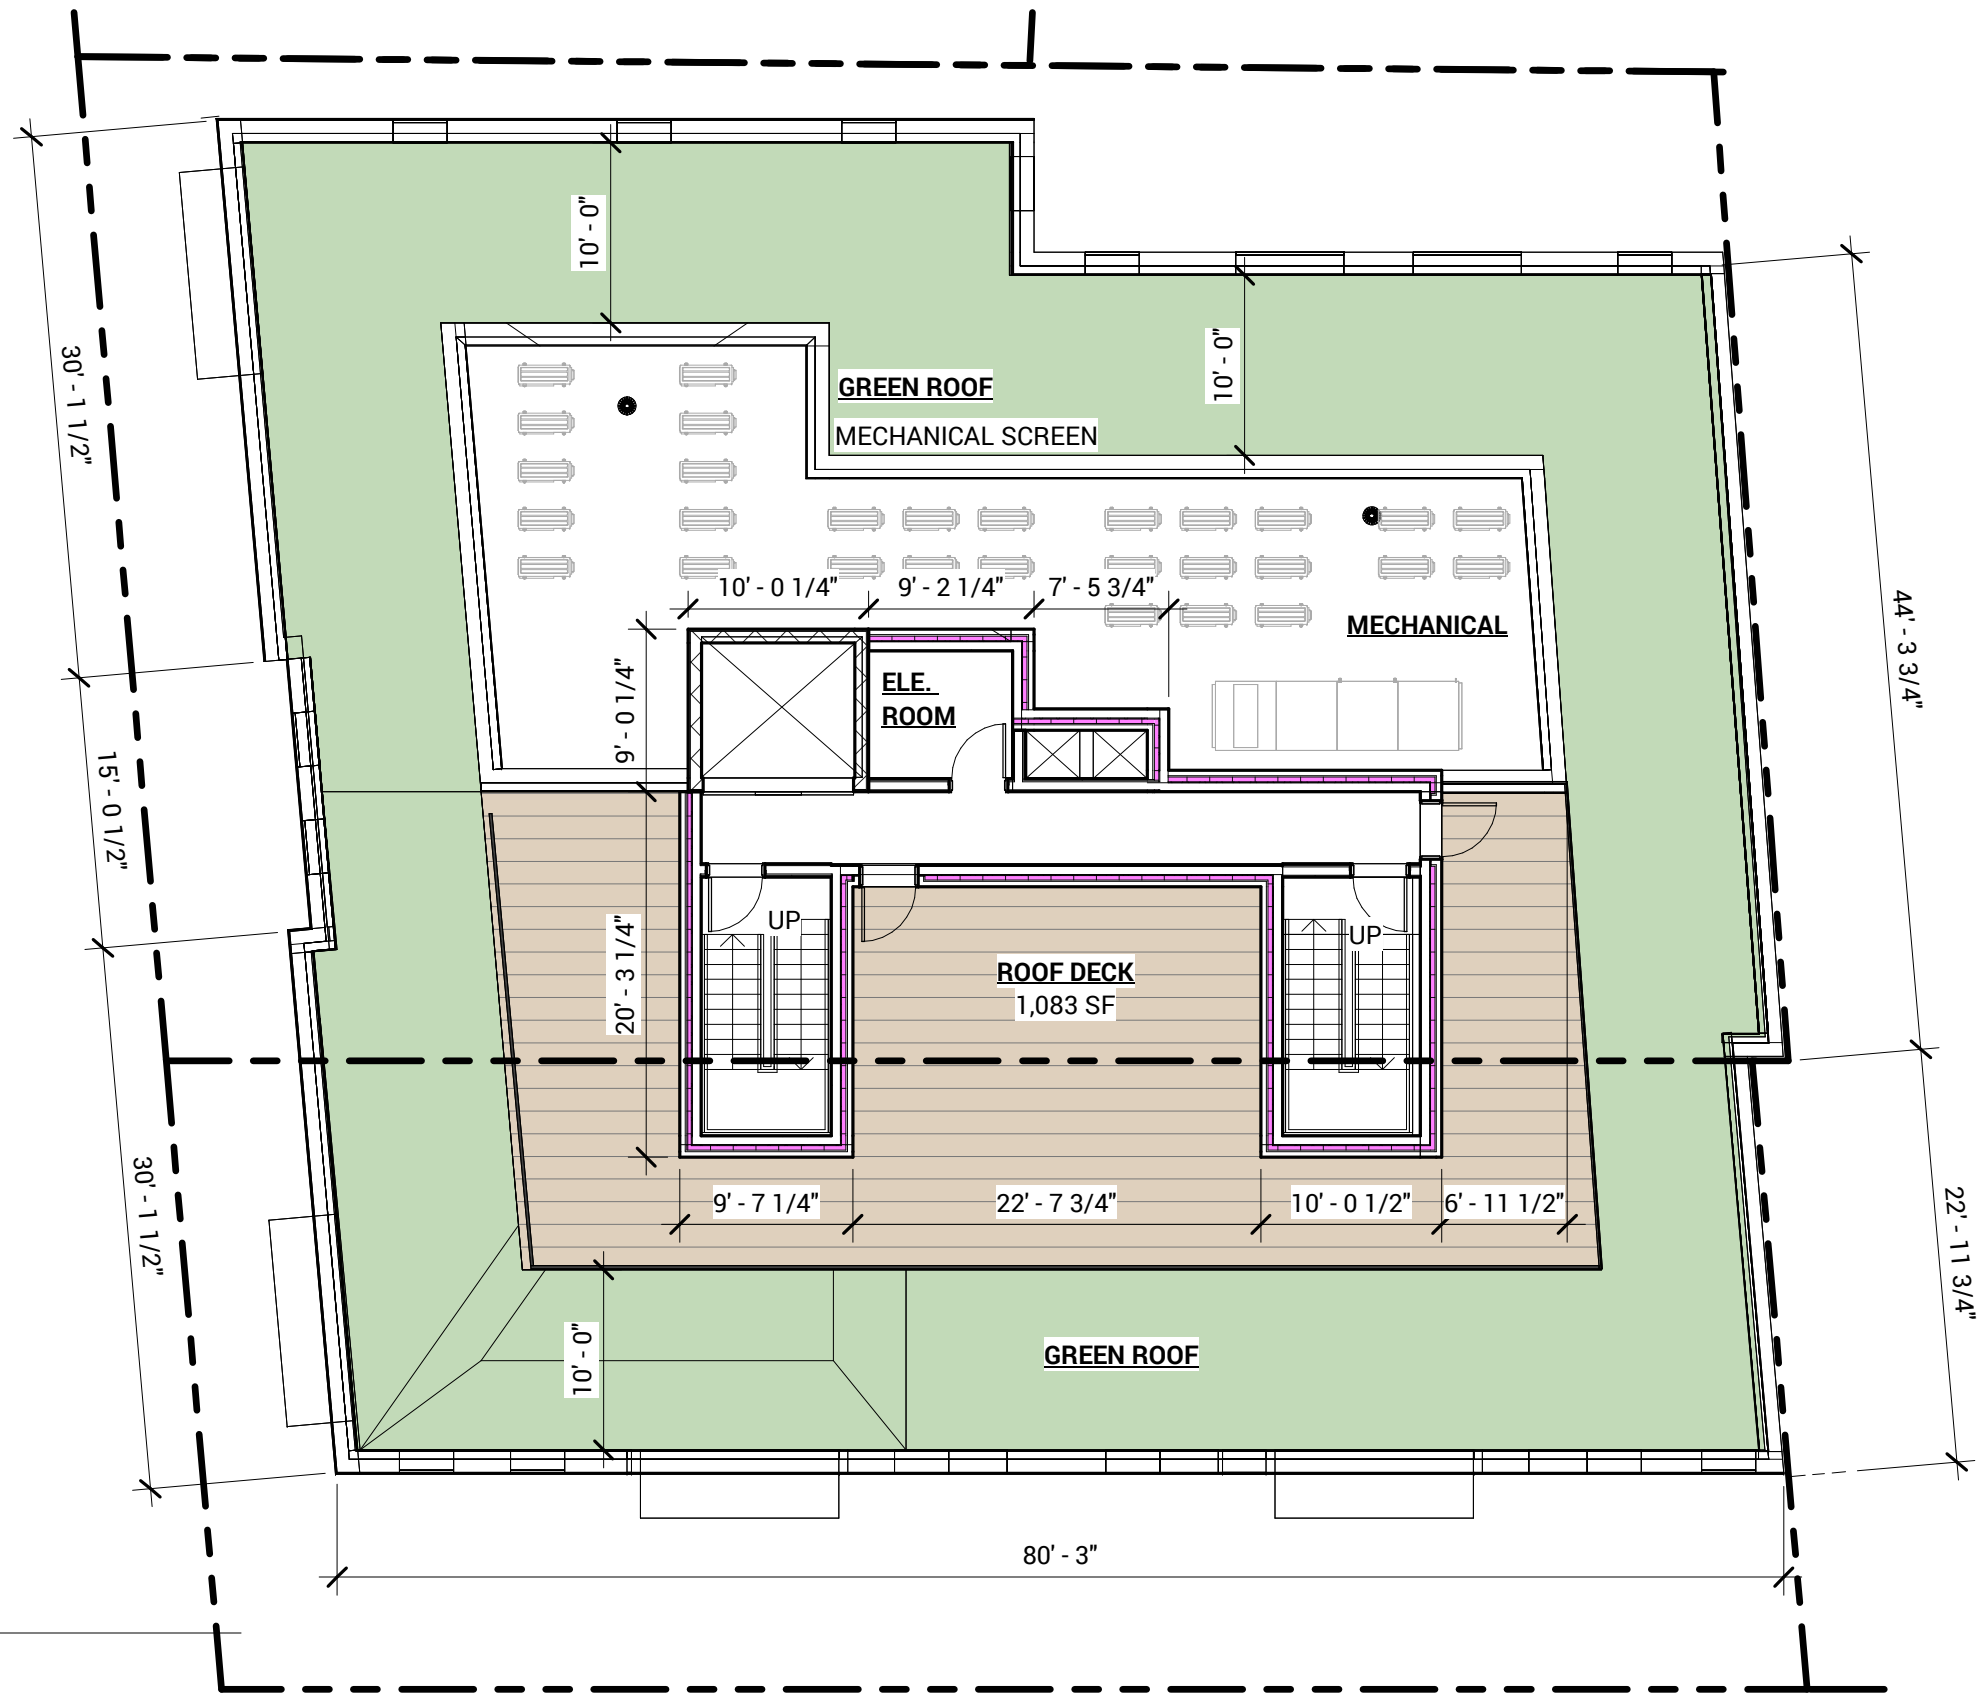

1 ROOF PLAN
3/32" = 1'-0"

ROOF PLAN

ZONING SET
40 WHITE STREET
07/27/2026

BALANCE
ARCHITECTS
1 Thompson Square, Boston, MA 02129
(617) 209-9539
mail@balance-architects.com

BA

Z-1.5






BASEMENT UNIT - 3 UNIT - LIGHTWELL RENDER

ZONING SET
40 WHITE STREET
07/27/2026

BALANCE
ARCHITECTS
1 Thompson Square, Boston, MA 02129
(617) 209-9539
mail@balance-architects.com

BA

Z-5.0

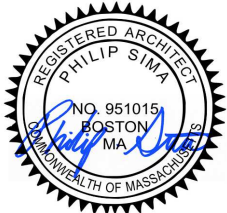



BASEMENT UNIT - 3 BED - INTERIOR RENDER

ZONING SET
40 WHITE STREET
07/27/2026

BALANCE
ARCHITECTS
1 Thompson Square, Boston, MA 02129
(617) 209-9539
mail@balance-architects.com

BA

Z-5.1

