



[illegible]

# Original Plans (2/4)

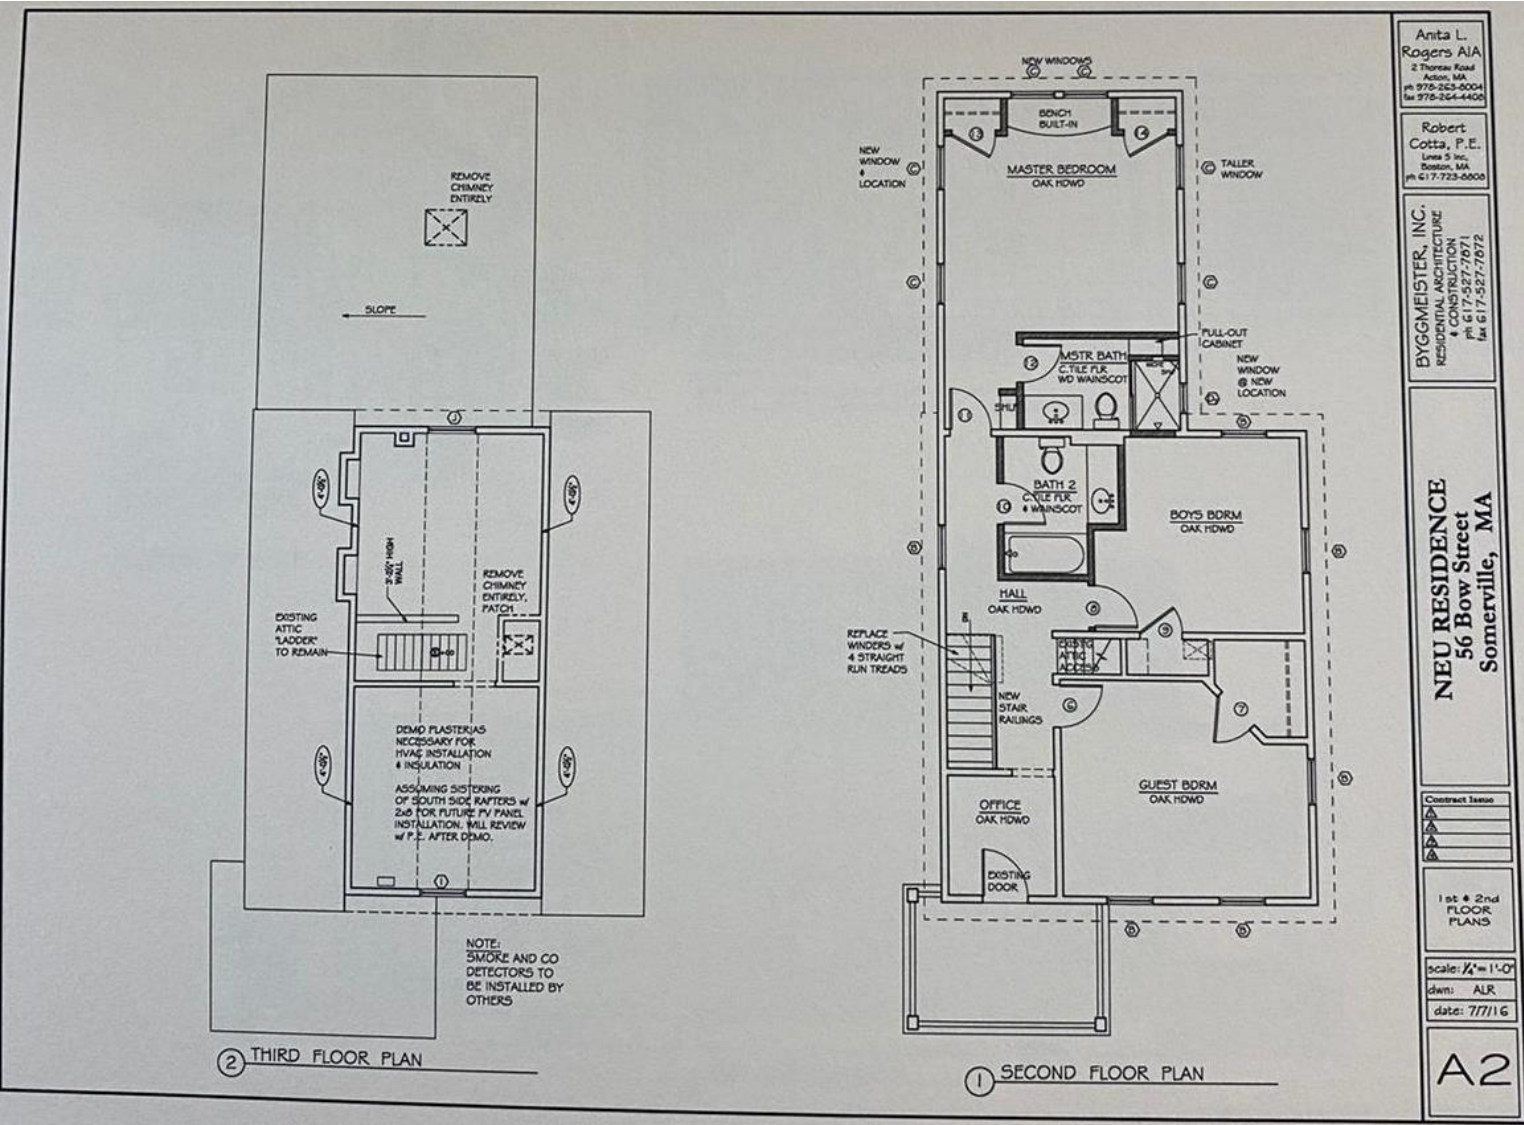




# Original Plans (3/4)

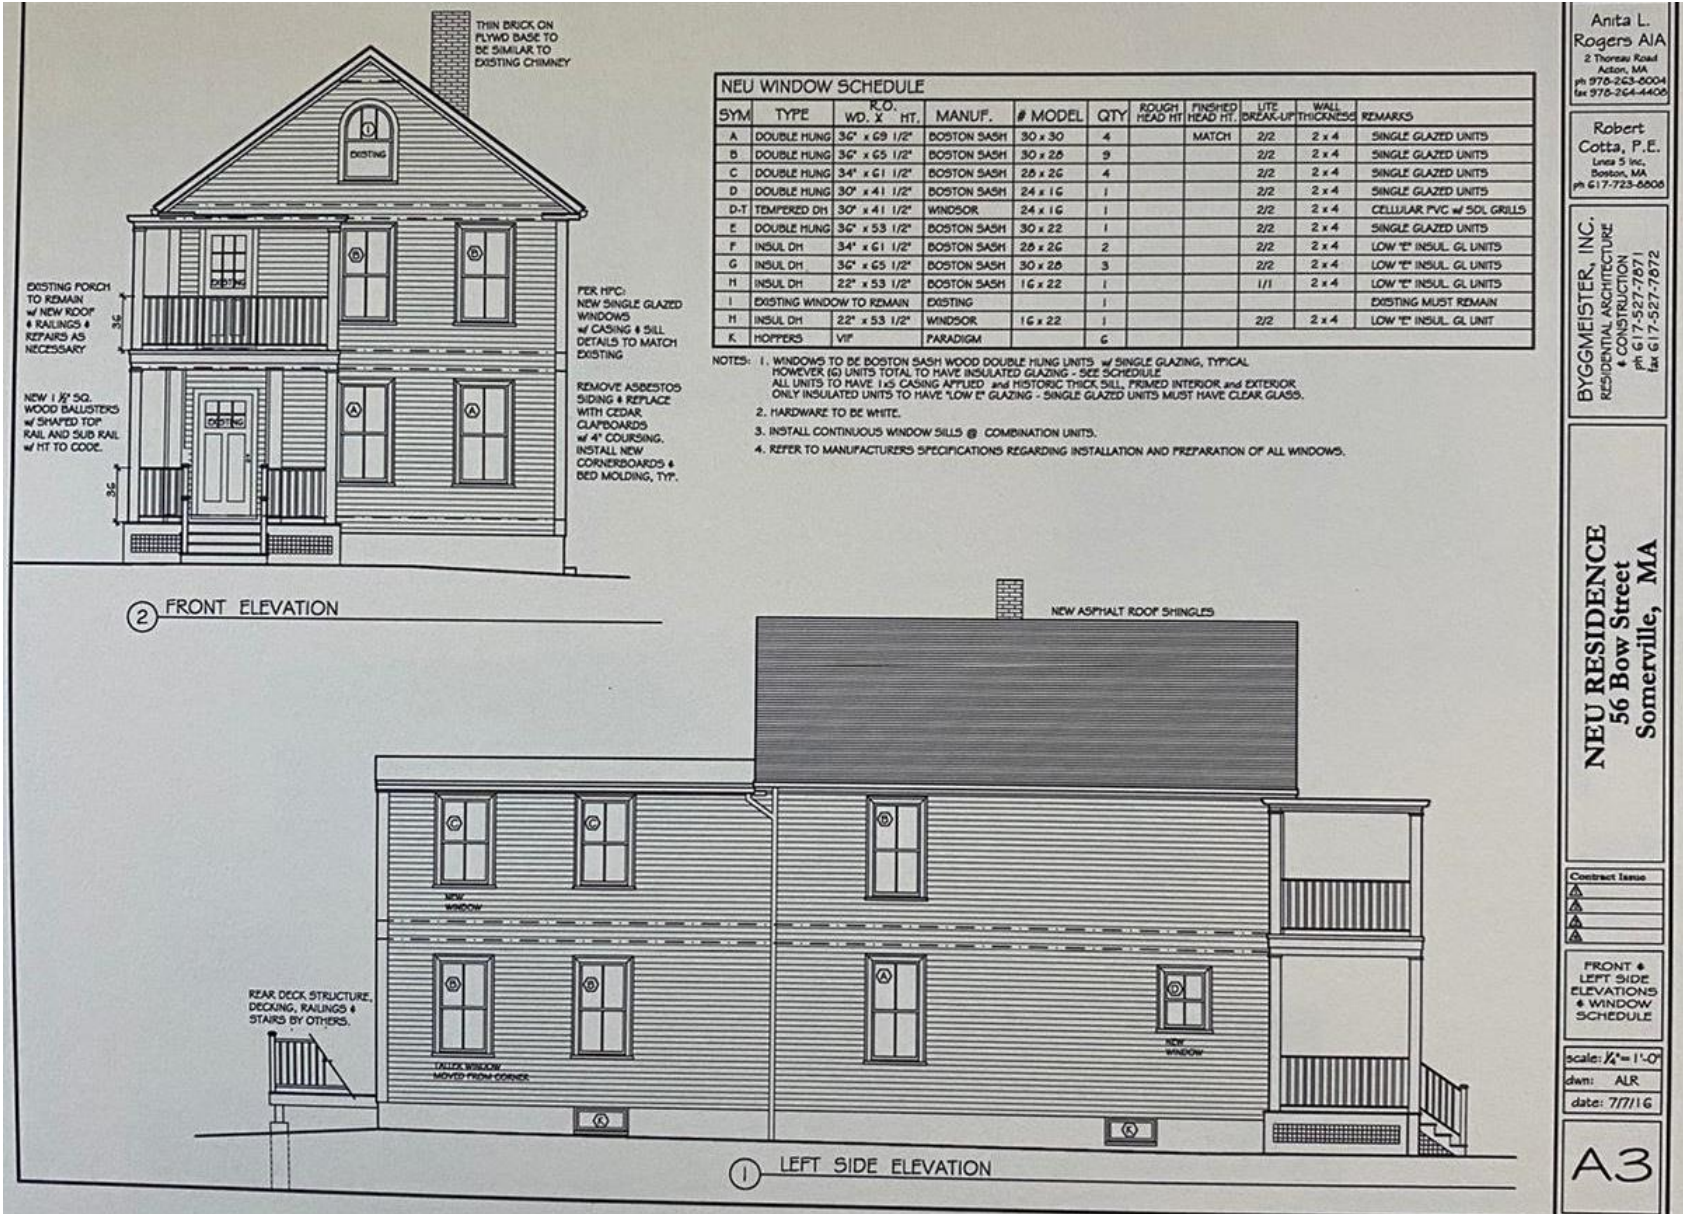



# Original Plans (4/4)

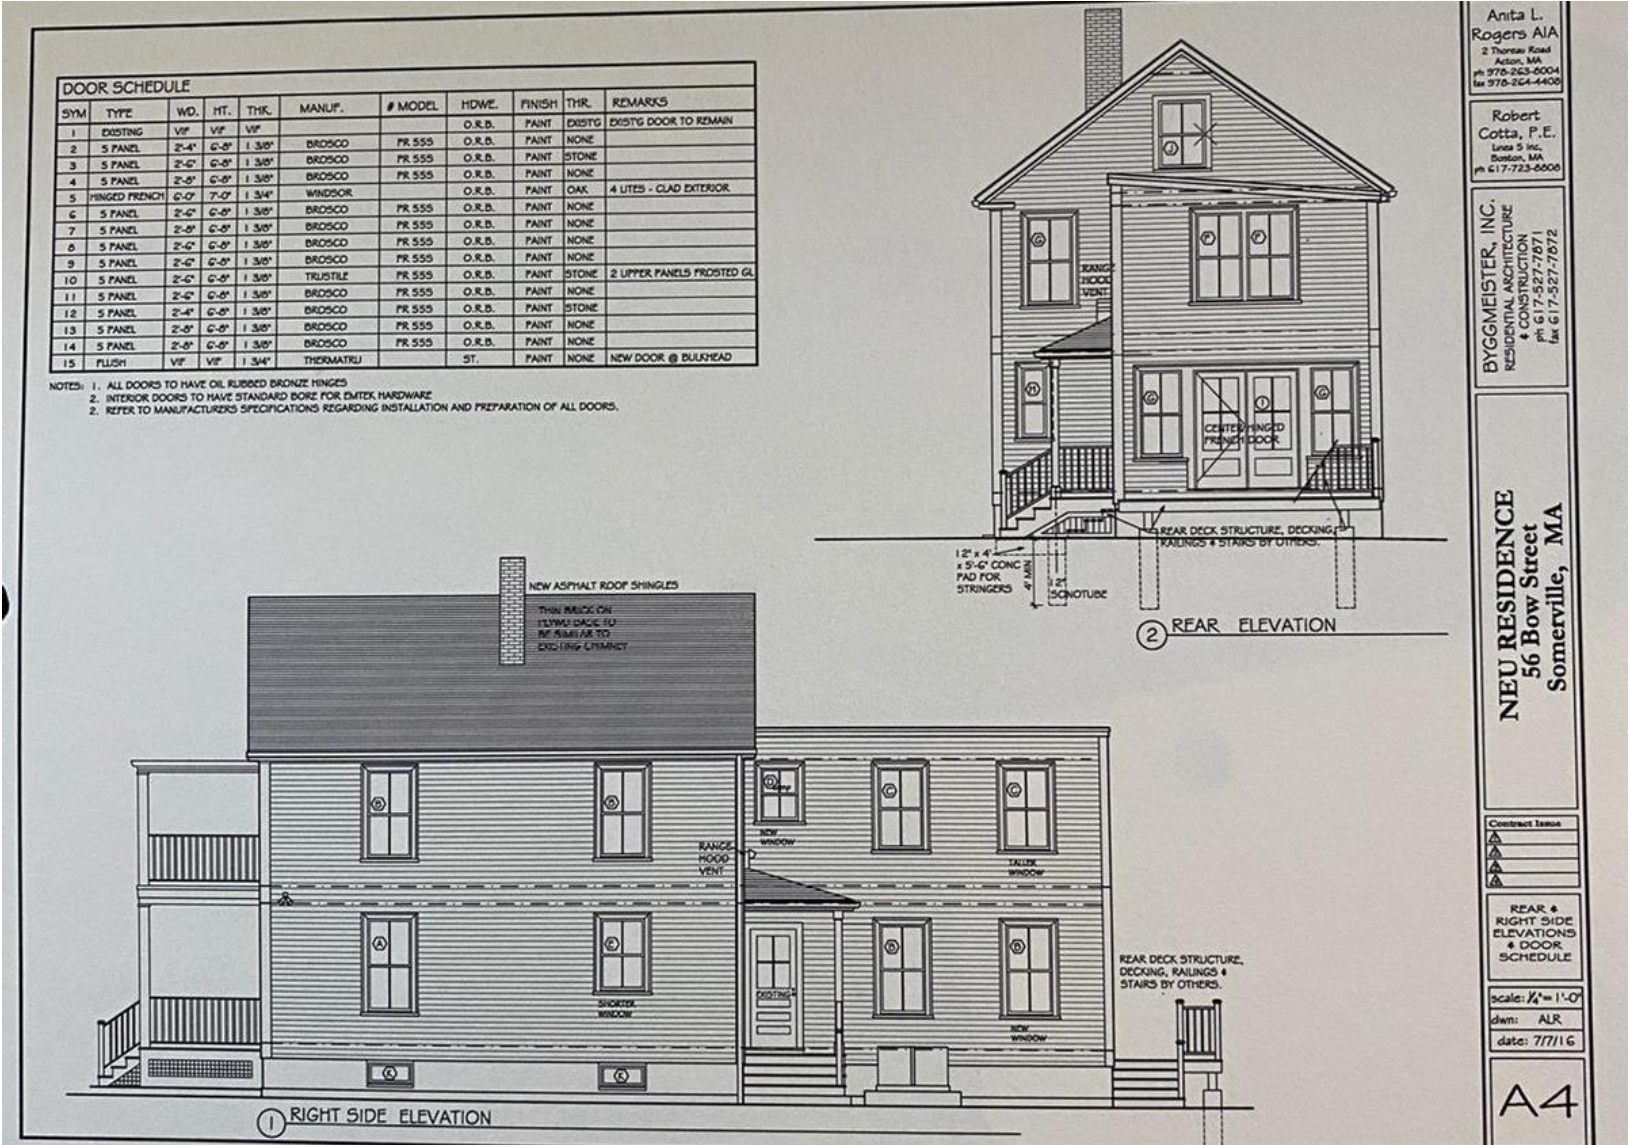

**FIRST FLOOR PLAN**

NEW DECK BY OTHERS  
NEW DOORS  
NEW WINDOW # LOCATION  
LIVING ROOM OAK HWDO  
NEW WINDOW # LOCATION  
EXISTING DOOR/STAIR LOCATION  
NEW PORCH w/ IPE DECKING, WOOD RAILINGS, BEARDED CUS, ASPHALT SHING ROOF  
NEW WINDOW # LOCATION  
NEW PORCH  
MUDRM C.TILE  
BATH I C.TILE FLR & WAINSCOT  
PENTRY CABINETS  
KITCHEN OAK HWDO  
SHORTER WINDOW  
DINING OAK HWDO  
EXISTING PORCH  
NEW EPDM ROOF, NEW RAILINGS w/ NO BALUSTERS, 4 NEW NEWEL POSTS @ STAIRS, DECKING TO REMAIN REPLACE ROTTEN TRIM AS NECESSARY  
NEW WINDOW @ NEW LOCATION  
EXISTING STAIRS TO BASEMENT  
EXISTING STAIRS w/ CHANGES TO LAST 4 TREADS  
ENTRY OAK HWDO  
EXISTING DOOR  
BUILT-IN SHELVES  
CLOSET  
WALL PLUMB SINK  
BENCH  
REF  
DW  
SINK  
STONE COUNTERTOPS  
EXISTING WINDOW  
EXISTING WINDOW


**BASEMENT PLAN**

EXISTING BASEMENT  
SEE FRAMING PLAN FOR STRUCTURAL WORK IN BASEMENT AS REQD FOR FIRST FLOOR PLAN CHANGES  
SMOKE AND CO DETECTOR

NOTE: SMOKE AND CO DETECTOR



# New Plans (2/4)

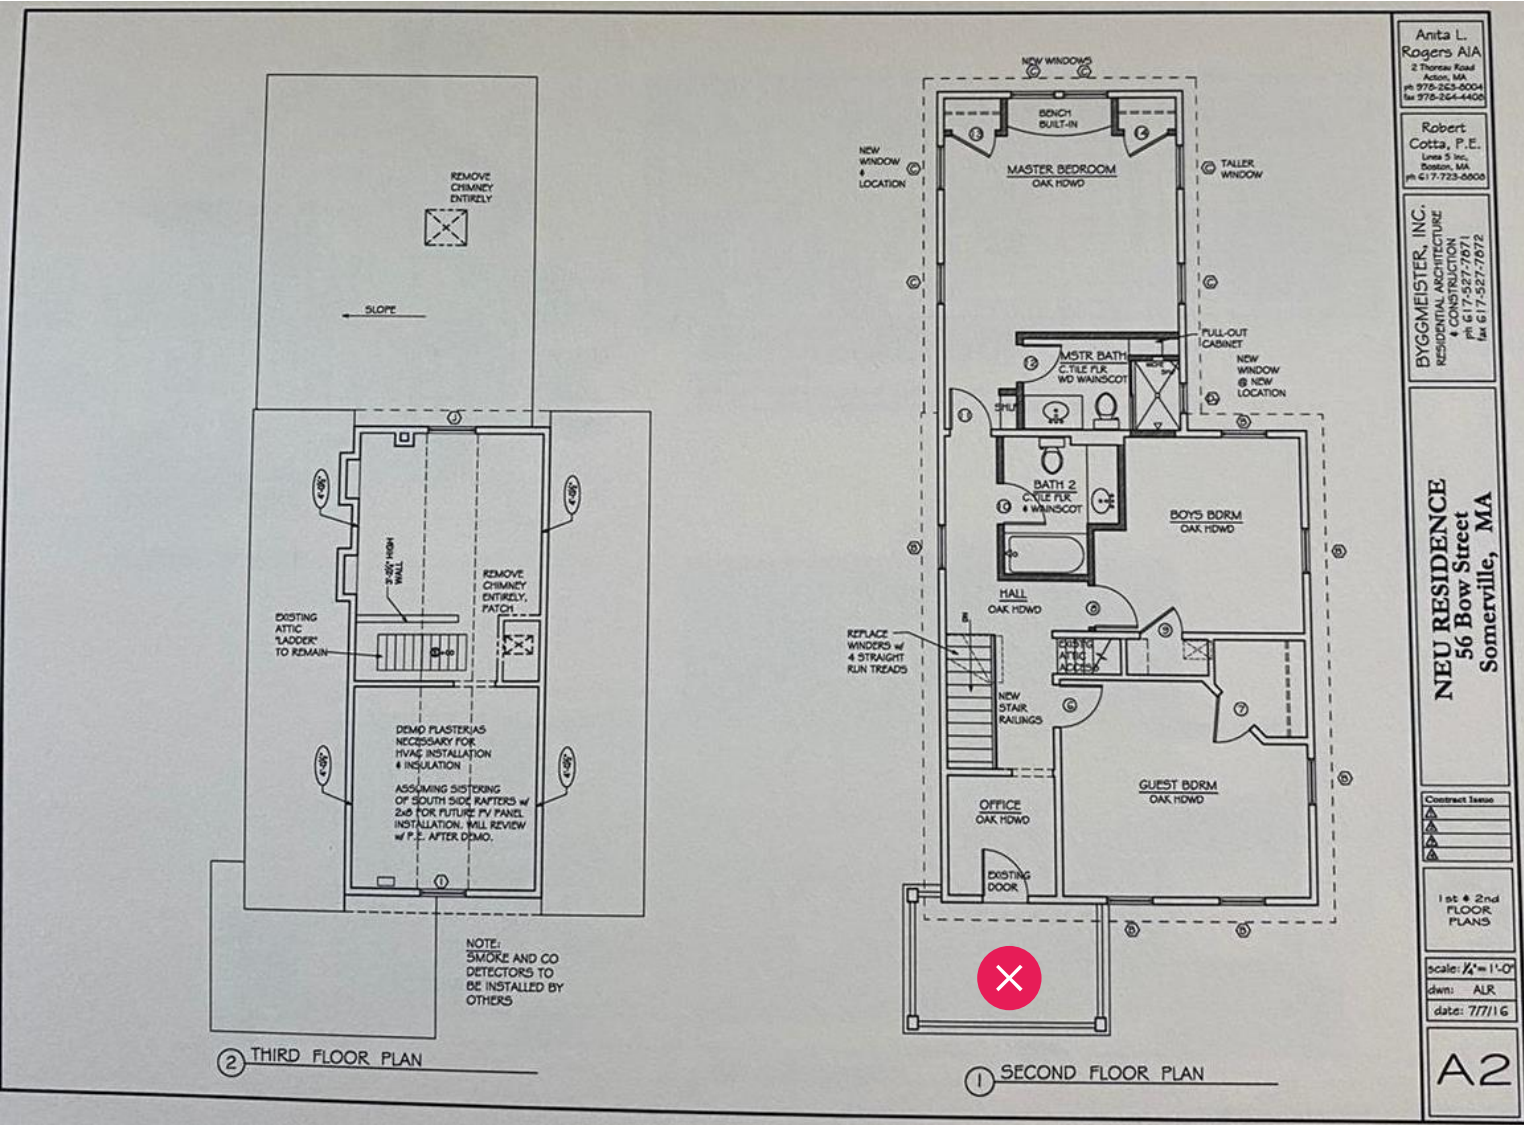

ONT ELEVATION

NEW WINDOW

LARGER WINDOW MOVED FROM CORNER

NEW WINDOW

NEW ASPHALT ROOF SHINGLES

REAR DECK STRUCTURE, DECKING, RAILINGS & STAIRS BY OTHERS.

1 LEFT SIDE ELEVATION

| NEU WINDOW SCHEDULE |                           |                   |         |             |    |         |     |                  |                     |                  |                   |                           |
|---------------------|---------------------------|-------------------|---------|-------------|----|---------|-----|------------------|---------------------|------------------|-------------------|---------------------------|
| SYM                 | TYPE                      | R.O.<br>WD. X HT. |         | MANUF.      | #  | MODEL   | QTY | ROUGH<br>HEAD HT | FINISHED<br>HEAD HT | LITE<br>BREAK-UP | WALL<br>THICKNESS | REMARKS                   |
| A                   | DOUBLE HUNG               | 36"               | 69 1/2" | BOSTON SASH | 30 | 30 x 30 | 4   |                  | MATCH               | 2/2              | 2 x 4             | SINGLE GLAZED UNITS       |
| B                   | DOUBLE HUNG               | 36"               | 65 1/2" | BOSTON SASH | 30 | 26 x 26 | 9   |                  |                     | 2/2              | 2 x 4             | SINGLE GLAZED UNITS       |
| C                   | DOUBLE HUNG               | 34"               | 61 1/2" | BOSTON SASH | 26 | 26 x 26 | 4   |                  |                     | 2/2              | 2 x 4             | SINGLE GLAZED UNITS       |
| D                   | DOUBLE HUNG               | 30"               | 41 1/2" | BOSTON SASH | 24 | 16 x 16 | 1   |                  |                     | 2/2              | 2 x 4             | SINGLE GLAZED UNITS       |
| D-T                 | TEMPERED DH               | 30"               | 41 1/2" | WINDSOR     | 24 | 16 x 16 | 1   |                  |                     | 2/2              | 2 x 4             | CELLULAR PVC w/ SOL GRILL |
| E                   | DOUBLE HUNG               | 36"               | 53 1/2" | BOSTON SASH | 30 | 22 x 12 | 1   |                  |                     | 2/2              | 2 x 4             | SINGLE GLAZED UNITS       |
| F                   | INSUL DH                  | 34"               | 61 1/2" | BOSTON SASH | 26 | 26 x 26 | 2   |                  |                     | 2/2              | 2 x 4             | LOW "E" INSUL. GL UNITS   |
| G                   | INSUL DH                  | 36"               | 65 1/2" | BOSTON SASH | 30 | 26 x 30 | 3   |                  |                     | 2/2              | 2 x 4             | LOW "E" INSUL. GL UNITS   |
| H                   | INSUL DH                  | 22"               | 53 1/2" | BOSTON SASH | 16 | 22 x 12 | 1   |                  |                     | 1/1              | 2 x 4             | LOW "E" INSUL. GL UNITS   |
| I                   | EXISTING WINDOW TO REMAIN |                   |         | EXISTING    |    |         | 1   |                  |                     |                  |                   | EXISTING MUST REMAIN      |
| N                   | INSUL DH                  | 22"               | 53 1/2" | WINDSOR     | 16 | 22 x 12 | 1   |                  |                     | 2/2              | 2 x 4             | LOW "E" INSUL. GL UNIT    |
| K                   | HOPPERS                   | VIF               |         | PARADIGM    |    |         | 6   |                  |                     |                  |                   |                           |

NOTES: 1. WINDOWS TO BE BOSTON SASH WOOD DOUBLE HUNG UNITS w/ SINGLE GLAZING, TYPICAL HOWEVER (6) UNITS TOTAL TO HAVE INSULATED GLAZING - SEE SCHEDULE  
ALL UNITS TO HAVE 1x6 CASING APPLIED AND HISTORIC THICK SILL, PRIMED INTERIOR AND EXTERIOR ONLY INSULATED UNITS TO HAVE "LOW E" GLAZING - SINGLE GLAZED UNITS MUST HAVE CLEAR GLASS.

2. HARDWARE TO BE WHITE.

3. INSTALL CONTINUOUS WINDOW SILLS @ COMBINATION UNITS.

4. REFER TO MANUFACTURERS SPECIFICATIONS REGARDING INSTALLATION AND PREPARATION OF ALL WINDOWS

A3



New Plans (4/4)

