



Design and Development

10 Grand View Ave
Somerville, MA 02143
617-863-6491
ds@dxdesigndevelop.com
www.dxdesigndevelop.com


卷之三



③ STREET PHOTO
 $3'' = 1^{\circ} 0''$




ASSESSOR'S MAP
2 2" - 412"

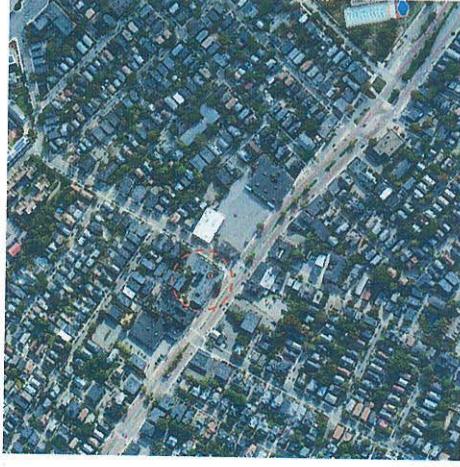

AERIAL PHOTO

ALL DIMENSIONS SCALED FROM
CONSTRUCTION DRAWINGS. TO
BE VERIFIED IN FIELD

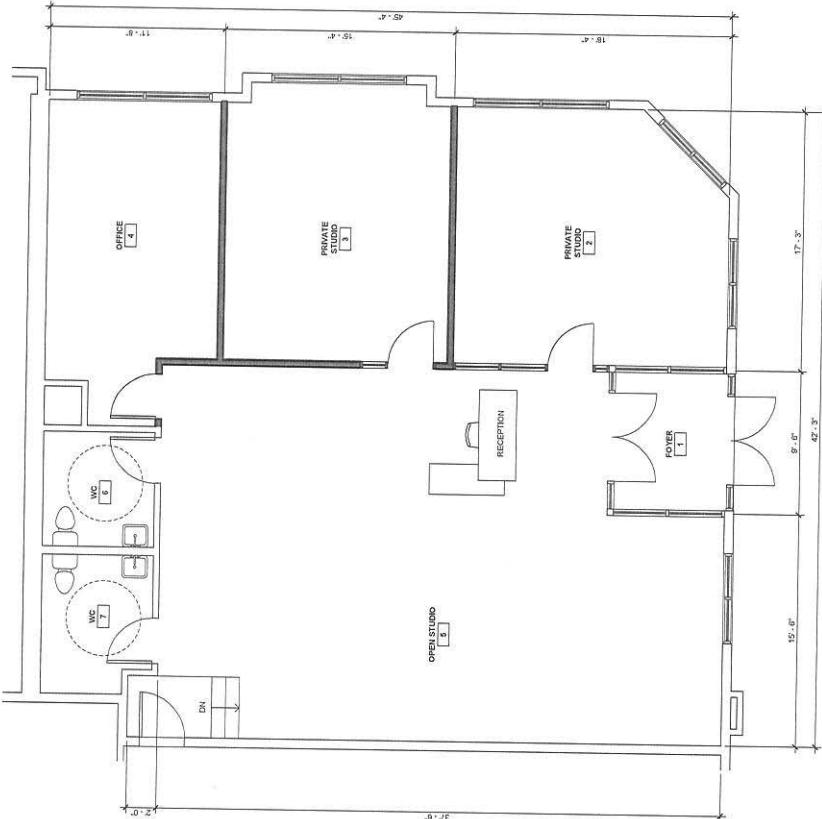

④ CONSTRUCTION PLAN
1 1/4" = 1' 0"

PRX - RRX


PROPOSED CONCEPT PLAN

Project number	202119
Date	8/23/2021
A1	
Scale	As indicated

2302021-11-00 00 AM

As indicated



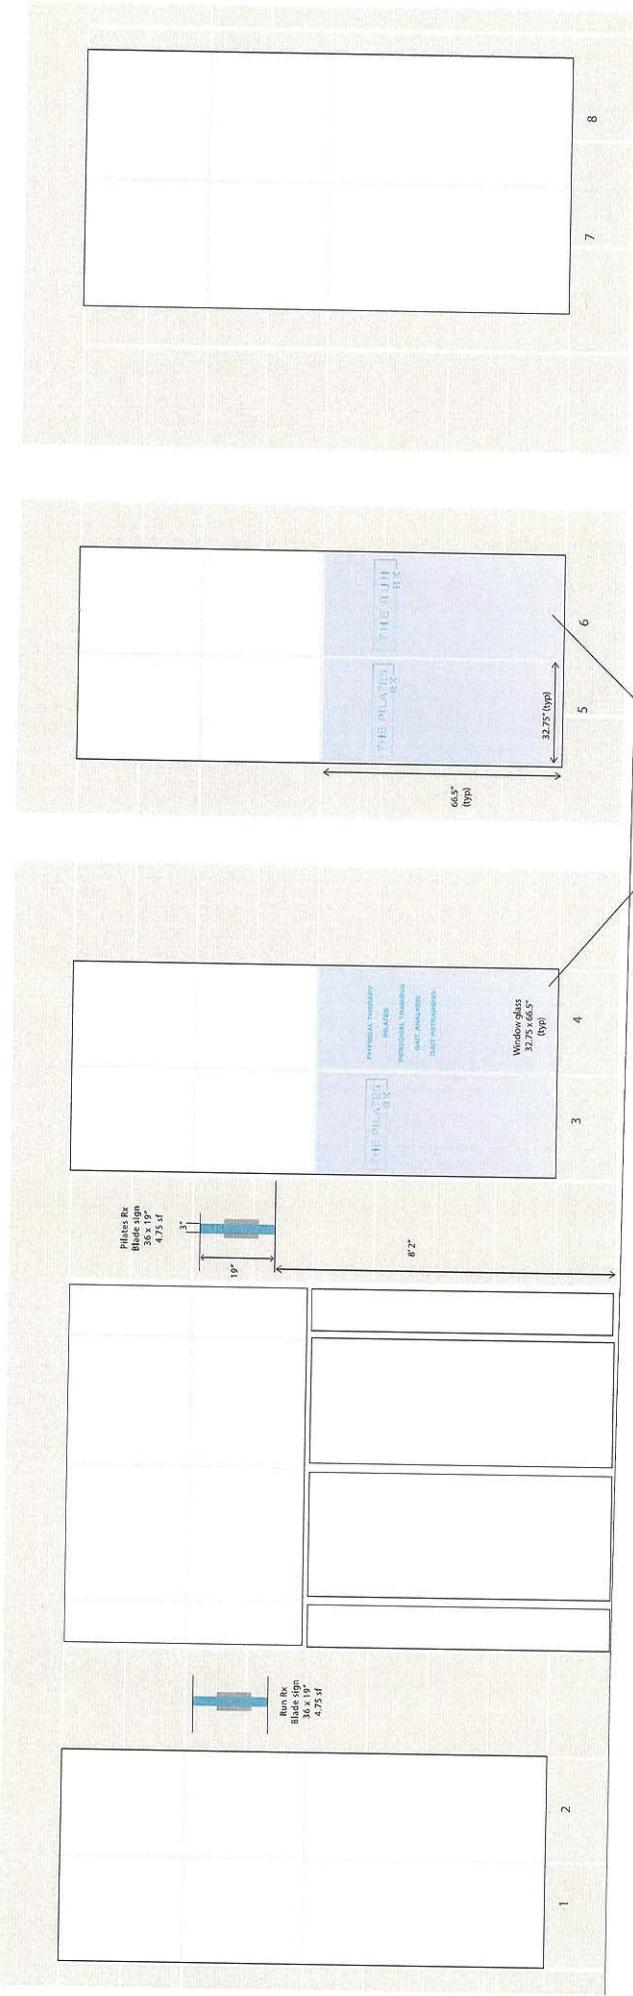

Crosby Design	The Run Rx / The Run Pilates
Drawing by: CZ	315 Broadway, Somerville, MA
Scale 1:64	

Simulated Frosted Glass
Arlon DPF 5200 Printable Cast Etched Glass Film