
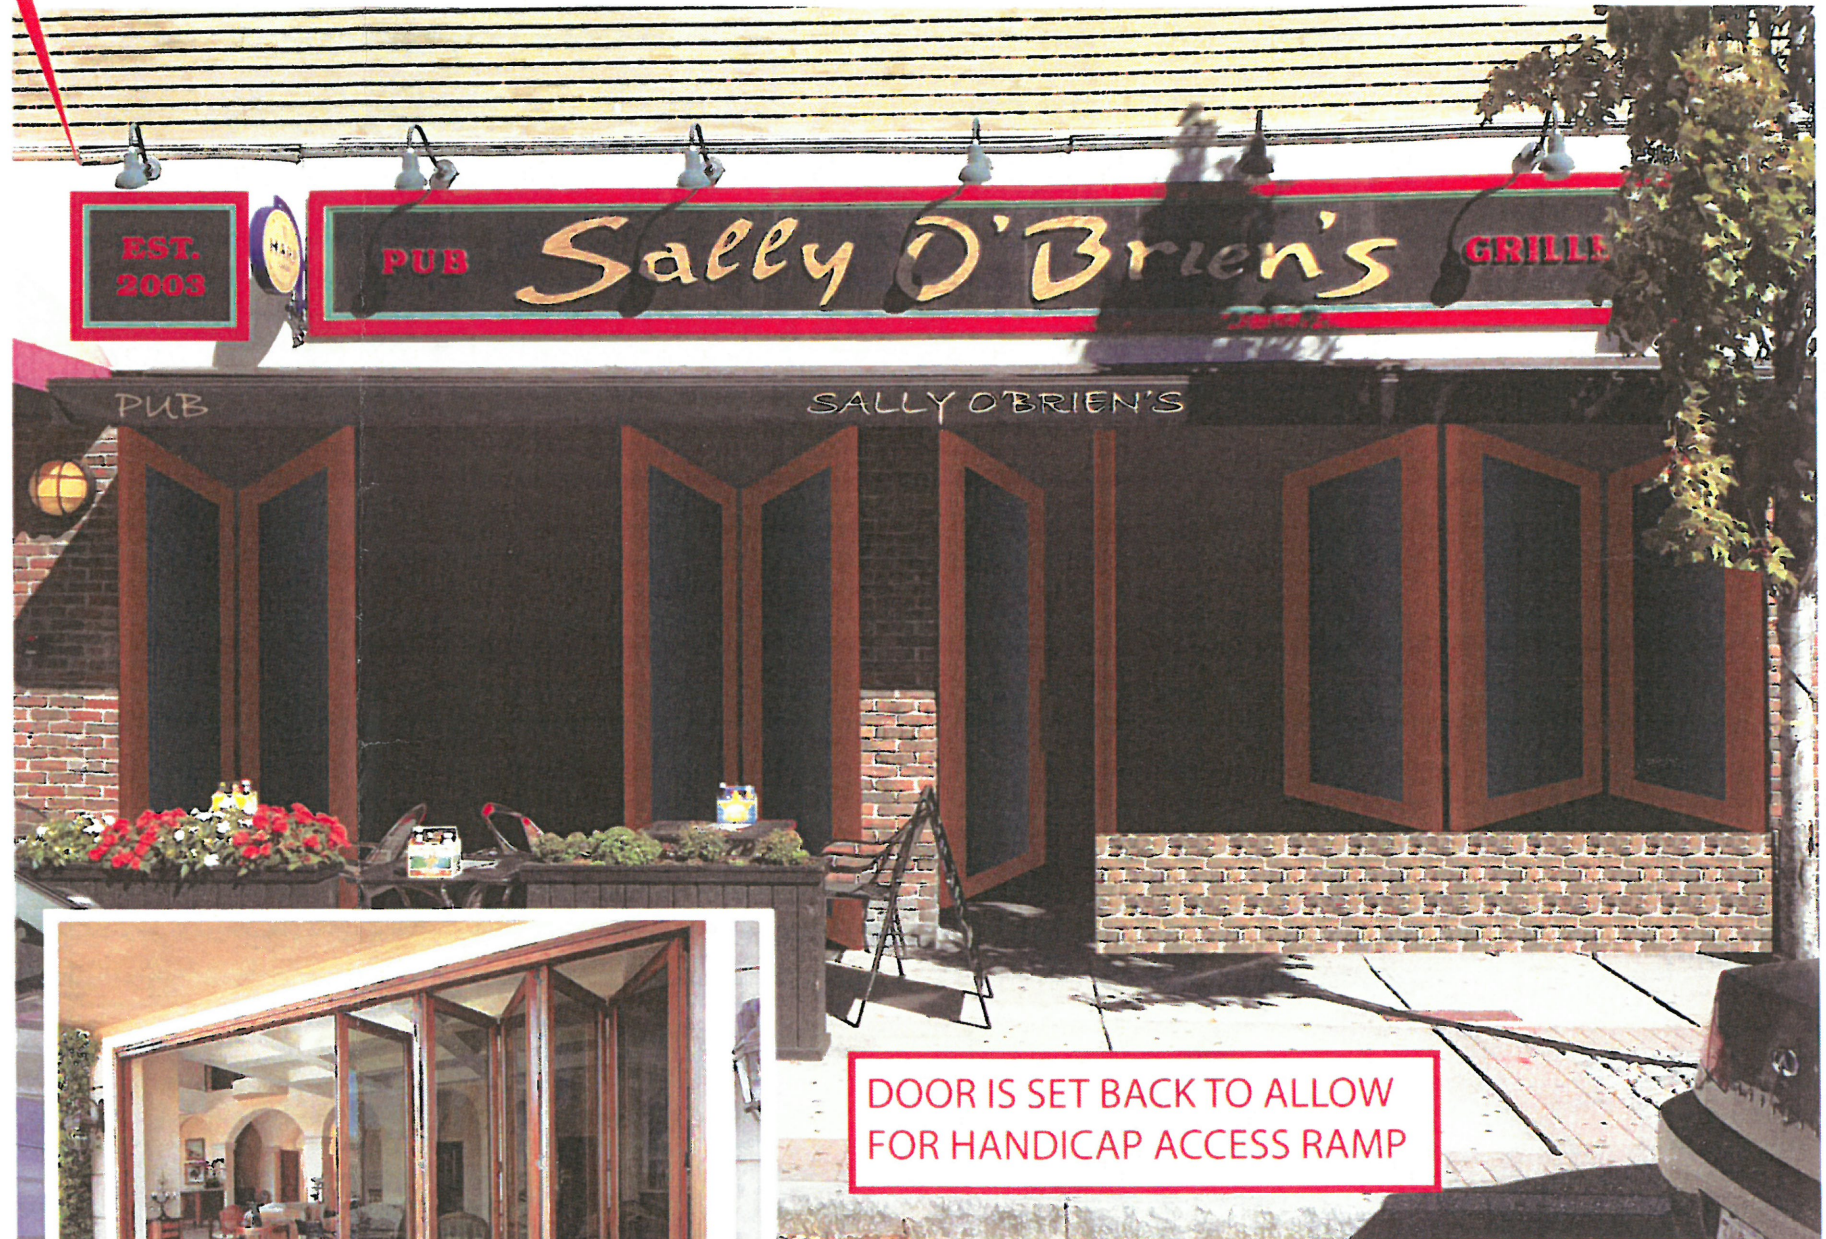


DRAWING TITLE: Sally OBriens	CUSTOMER:	CONTACT PHONE :
PROJECT ADDRESS:		DATE:
JOB NUMBER:	E-MAIL:	
JOB DESCRIPTION:		

ADD LIGHT AND NEW SIGN

PROPOSED VIEW OF PROPERTY


CURRENT VIEW OF PROPERTY

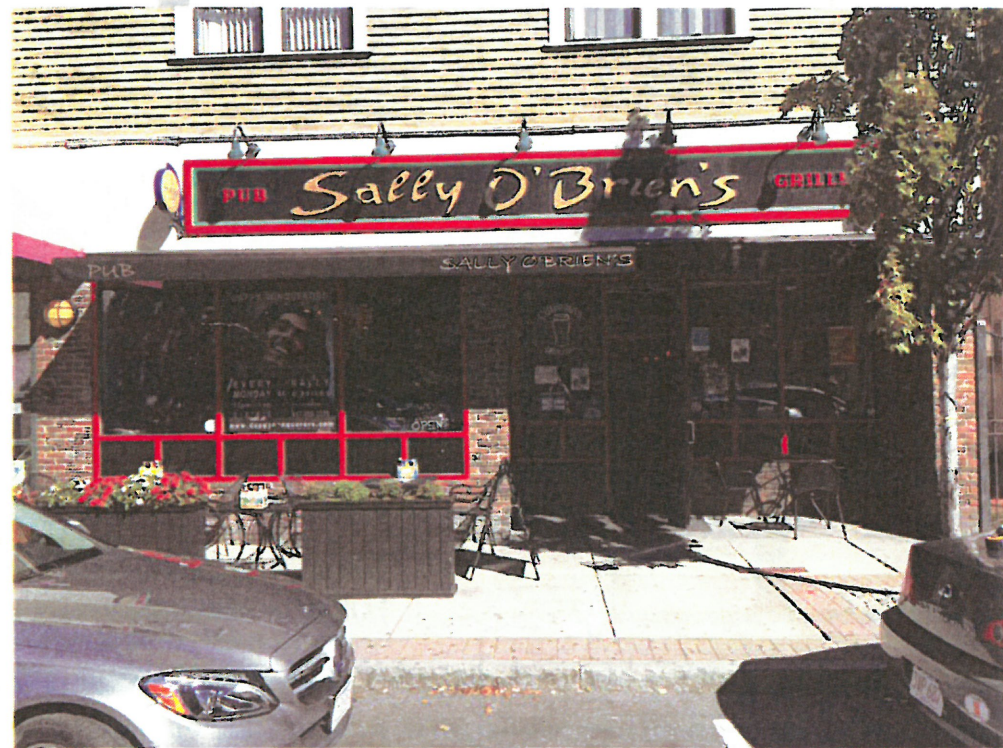


DOOR IS SET BACK TO ALLOW FOR HANDICAP ACCESS RAMP

EXTERIOR ACCORDION DOORS

SALES • DESIGN • PERMITS • FABRICATION • INSTALLATION • MAINTENANCE

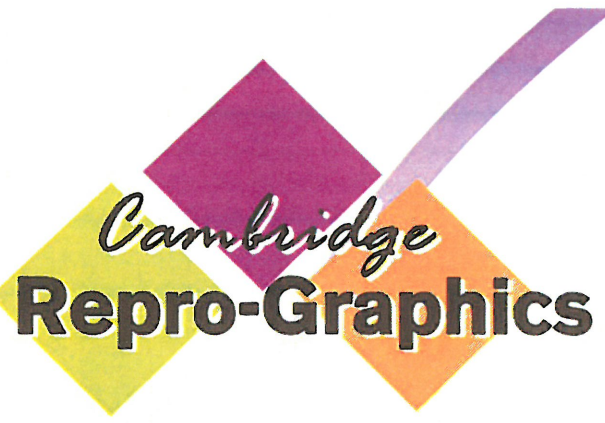

DRAWING TITLE: Sally OBriens	CUSTOMER:	CONTACT PHONE :
PROJECT ADDRESS:		DATE:
JOB NUMBER:	E-MAIL:	
JOB DESCRIPTION:		

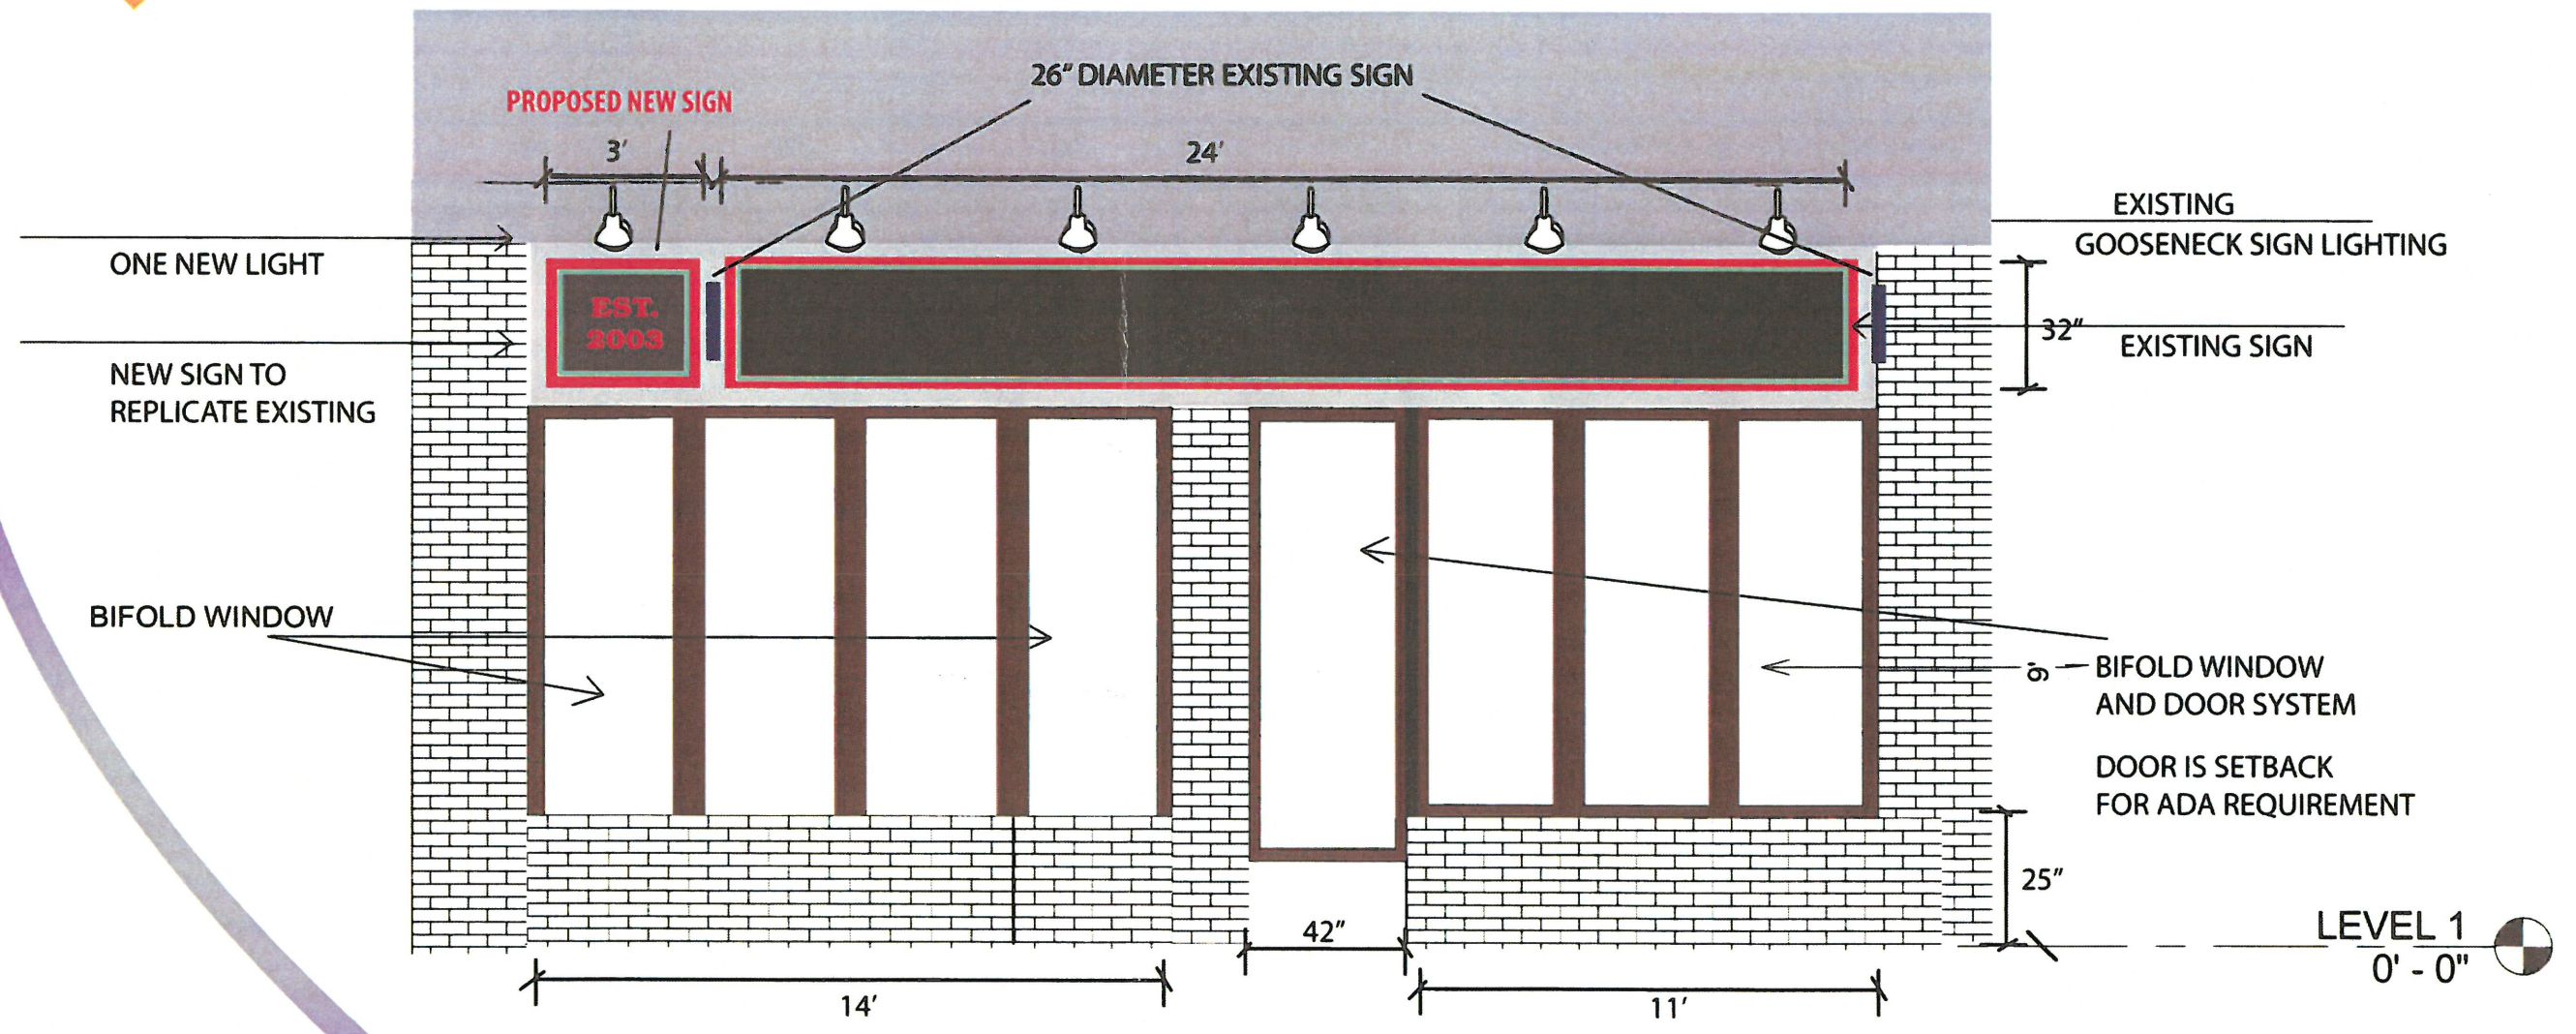

SALES • DESIGN • PERMITS • FABRICATION • INSTALLATION • MAINTENANCE