

SITE PLAN
SCALE: 1"=10'-0"

NOTE:


PROPERTY LINES SHOWN ARE BASED ON DEEDS & PLANS OF RECORD, PLAN NOT PREPARED FROM AN INSTRUMENT SURVEY. EXISTING DWELLING ON THE LOT IS LOCATED APPROXIMATELY AS SHOWN.

DEED REFERENCE:

BOOK 55080, PAGE 489

ASSESSOR'S INFORMATION:

MAP 91, LOT 20

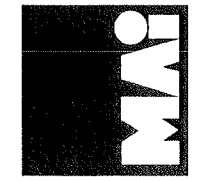

Mistry Associates, Inc.
Consulting Engineers/Land Surveyors
315 Main Street
Reading, MA 01867
TEL 781-944-6400 FAX 781-944-0180

SITE PLAN
22 FRANKLIN STREET, SOMERVILLE, MA

PREPARED FOR
PETER & VENILDE SANTANA

C-1

SCALE: 1"=10'-0"

DATE: 06/20/2012

JOB NO. 530.011



FRONT ELEVATION

SCALE: 3/16" = 1'-0"

Nalin M. Mistry

 27335

 REGISTERED PROFESSIONAL ENGINEER

 6/25/12


A-1	ELEVATION
SCALE: As Shown	22 FRANKLIN STREET, SOMERVILLE, MA
DATE: 06/25/2012	PREPARED FOR
JOB NO. 530.011	PETER & VENILDE SANTANA

Mistry Associates, Inc.
 Consulting Engineers/Land Surveyors
 315 Main Street
 Reading, MA 01867
 TEL 781-944-6400 FAX 781-944-0180




RIGHT SIDE ELEVATION

SCALE: 1/8" = 1'-0"

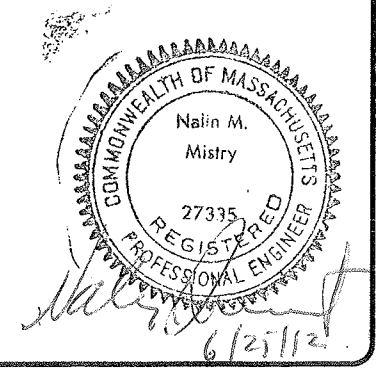


A-2	RIGHT SIDE ELEVATION	Mistry Associates, Inc. Consulting Engineers/Land Surveyors 315 Main Street Reading, MA 01867 TEL 781-944-6400 FAX 781-944-0180
SCALE: As Shown	22 FRANKLIN STREET, SOMERVILLE, MA	
DATE: 06/25/2012	PREPARED FOR	
JOB NO. 530.011	PETER & VENILDE SANTANA	

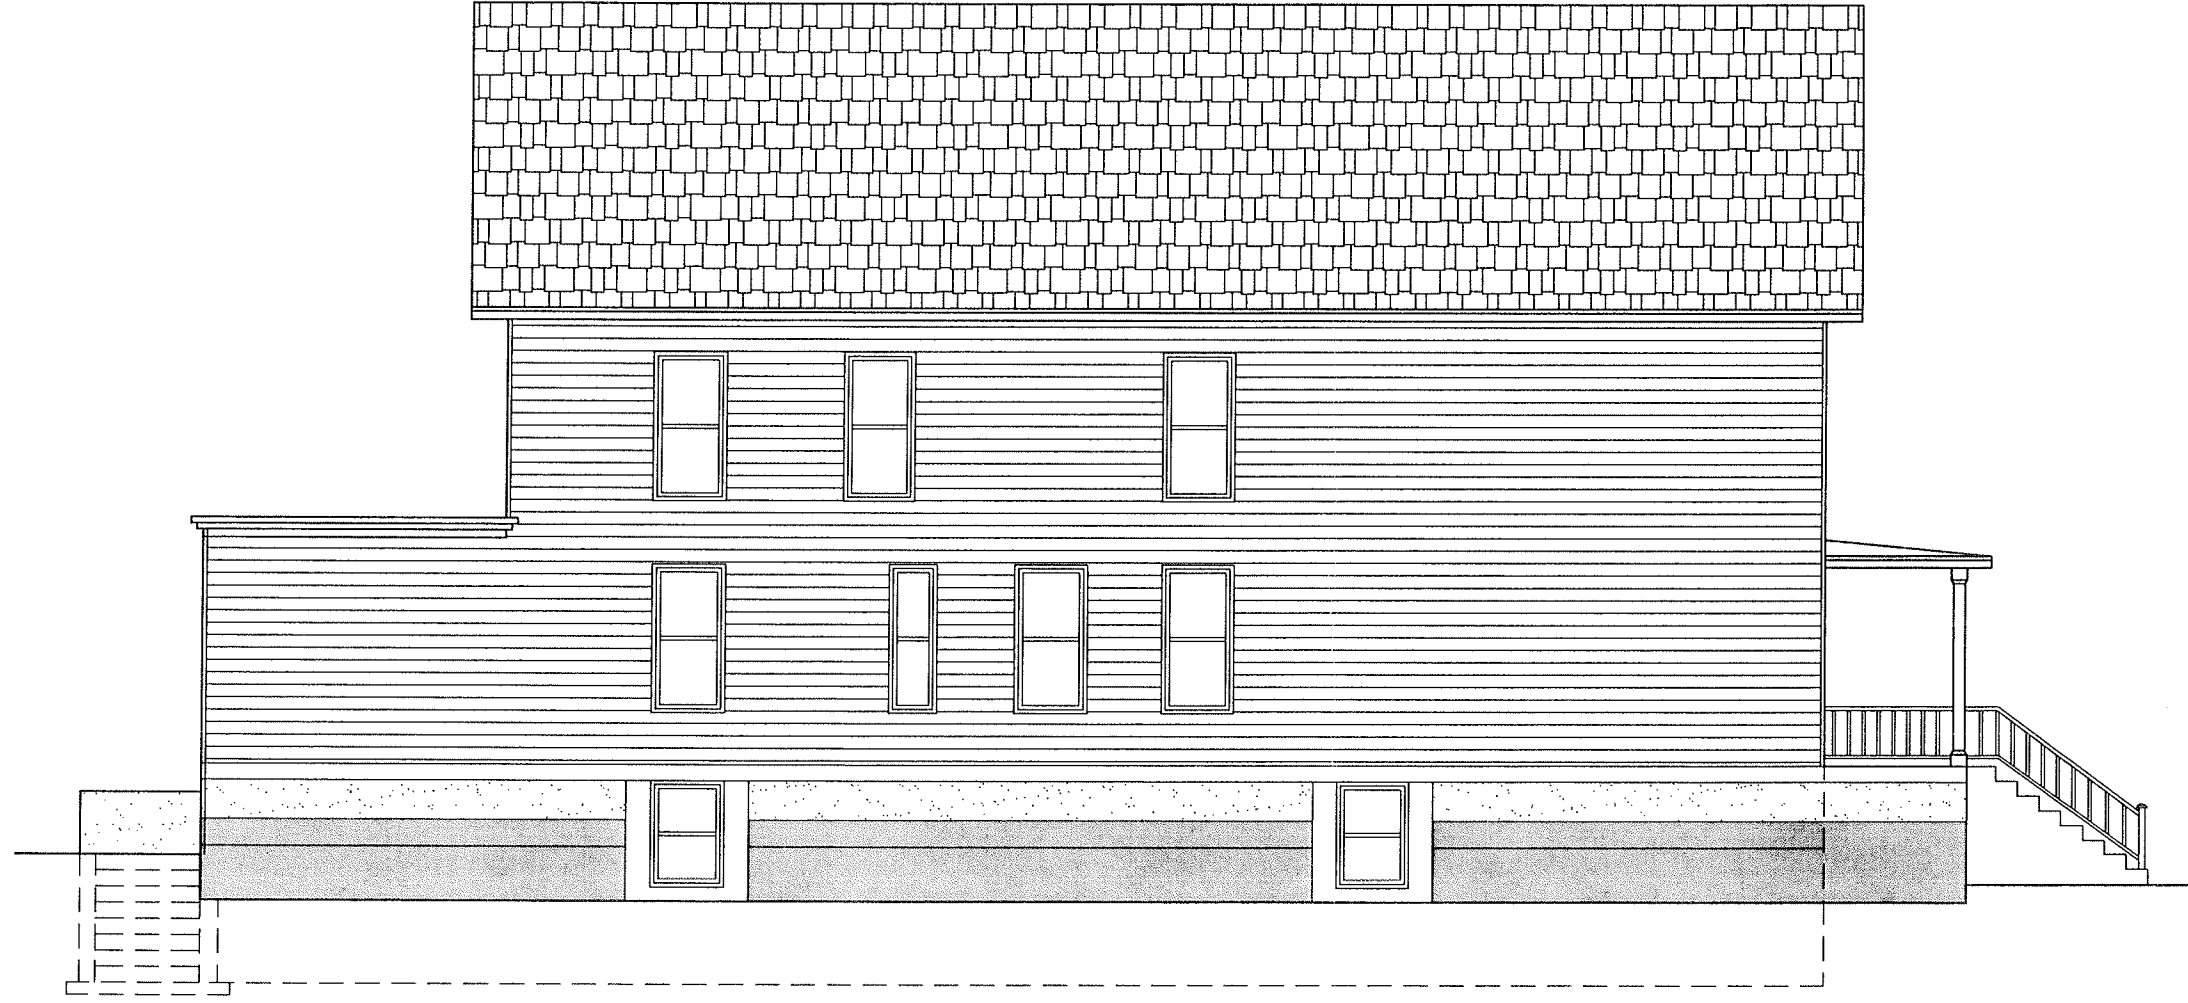


LEFT SIDE ELEVATION

SCALE: 1/8" = 1'-0"

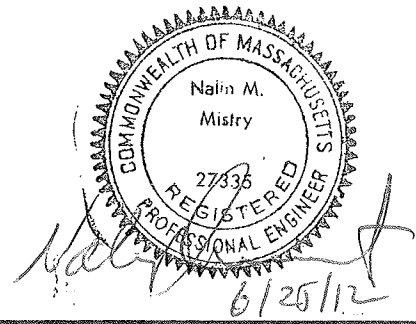

Mistry Associates, Inc.
 Consulting Engineers/Land Surveyors
 315 Main Street
 Reading, MA 01867
 TEL 781-944-6400 FAX 781-944-0180

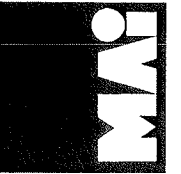

LEFT SIDE ELEVATION

22 FRANKLIN STREET, SOMERVILLE, MA

PREPARED FOR


PETER & VENILDE SANTANA

A-3


SCALE: As Shown

DATE: 06/25/2012

JOB NO. 530.011

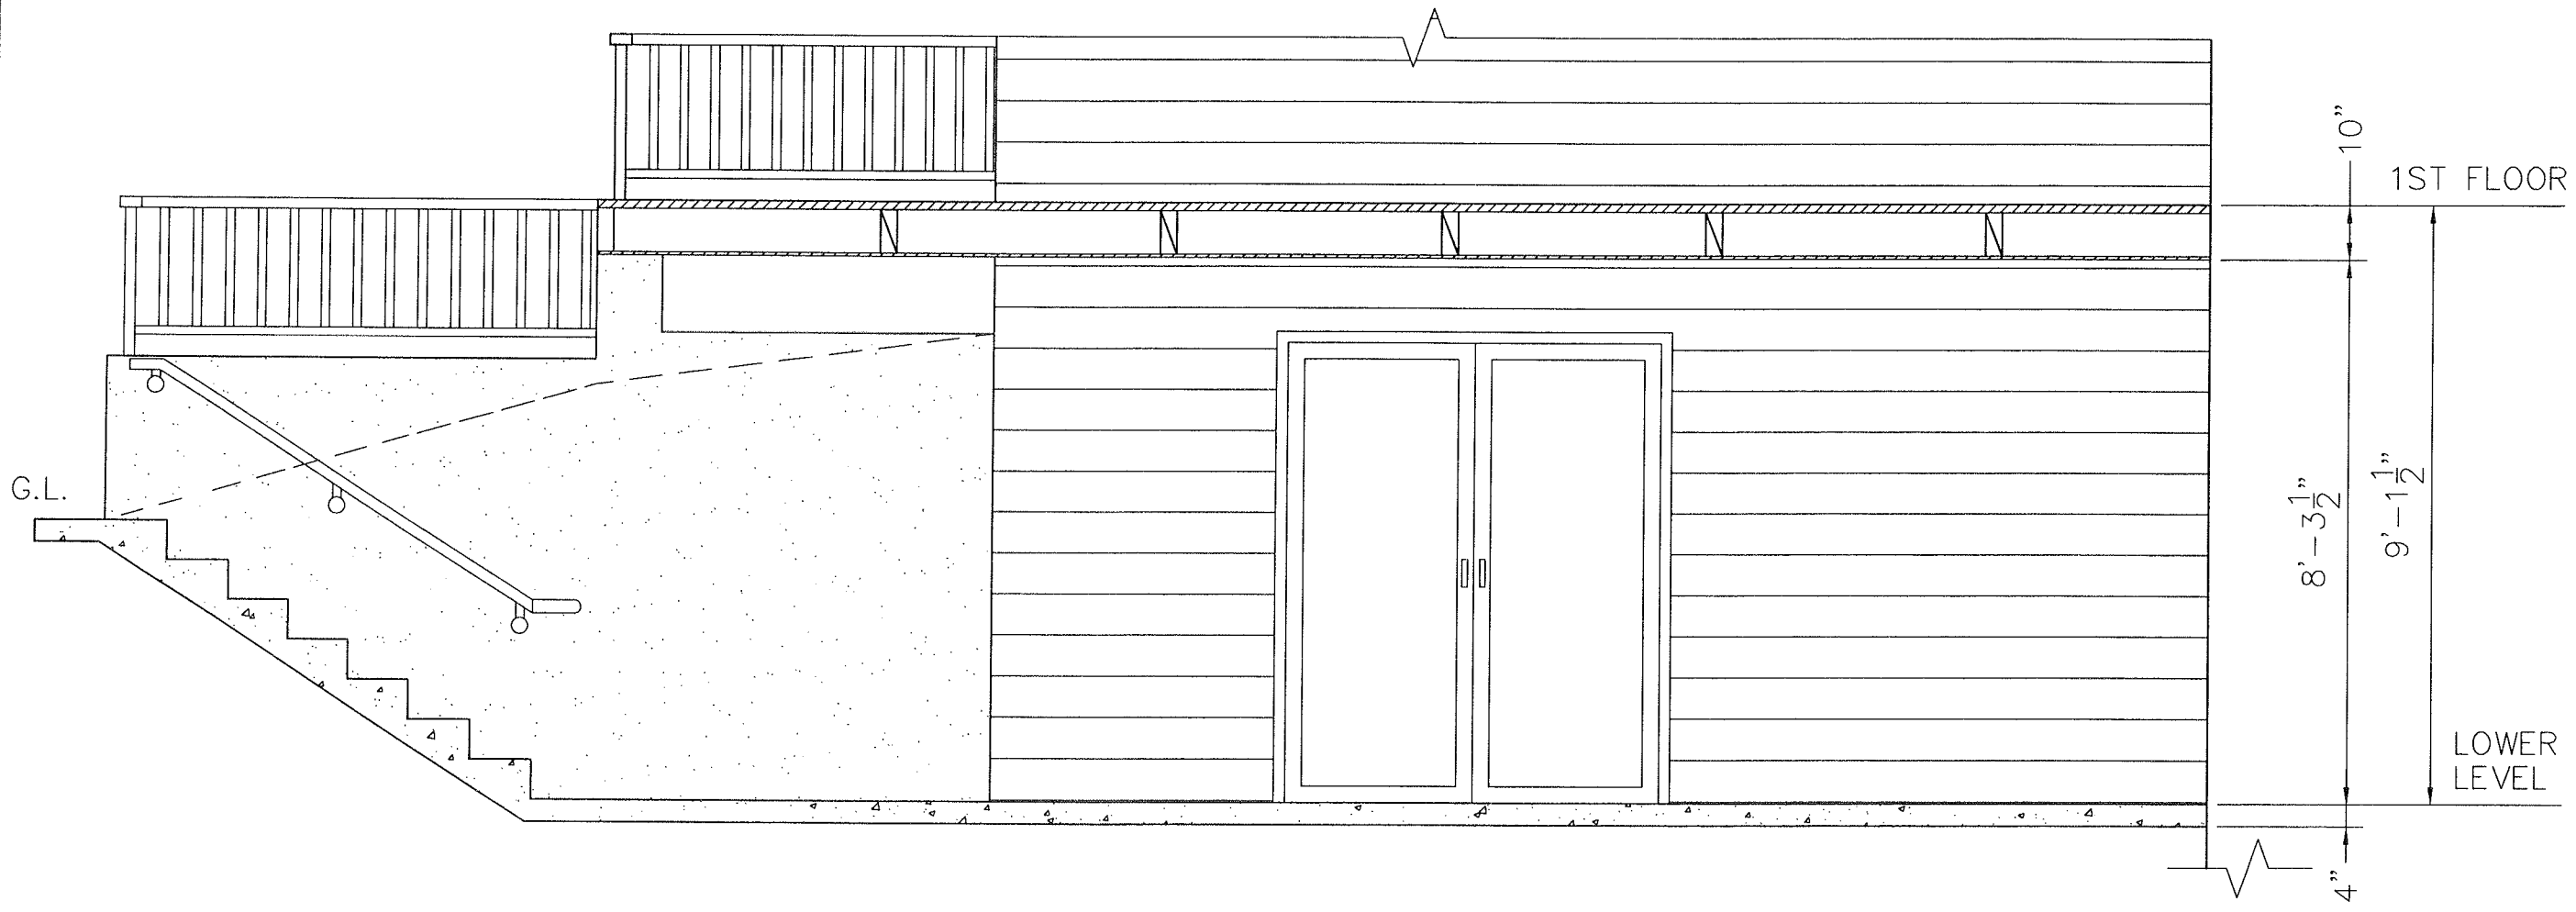

SECTION A
 SCALE: 3/8" = 1'-0"

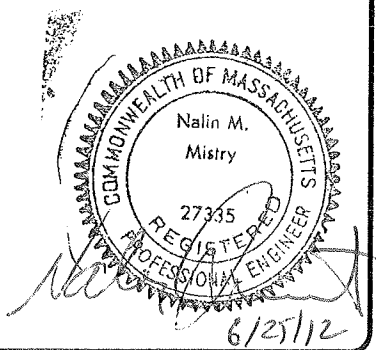

SECTION 22 FRANKLIN STREET, SOMERVILLE, MA	A-5
	SCALE: As Shown
PREPARED FOR PETER & VENILDE SANTANA	DATE: 06/25/2012
	JOB NO. 530.011
Mistry Associates, Inc. Consulting Engineers/Land Surveyors 315 Main Street Reading, MA 01867 TEL 781-944-6400 FAX 781-944-0180	
