


RECEIVED
S.P.C.D. AND
PLANNING DEPT.

2012 MAY 9 PM 6:59

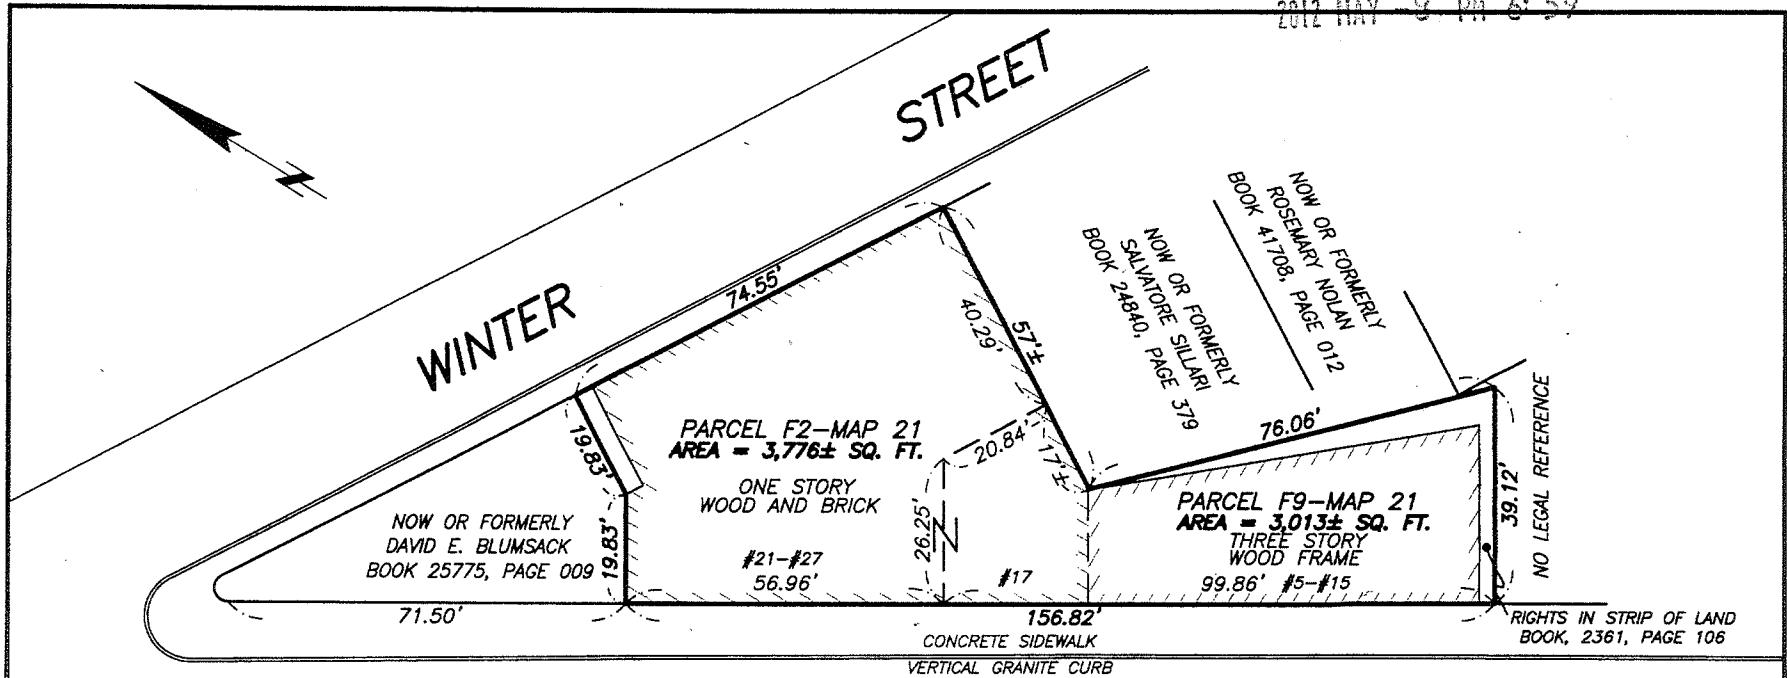

HOLLAND STREET

PLOT PLAN
#5-#27 HOLLAND STREET
SOMERVILLE, MASS.

SCALE: 1"=20' MARCH 6, 2009
HARRY R. FELDMAN, INC. LAND SURVEYORS
112 SHAWMUT AVENUE PHONE: (617)357-9740
BOSTON, MASS. 02118 WWW.HARRYRFELDMAN.COM

FELDMAN
Professional Land Surveyors
GRAPHIC SCALE



I CERTIFY THAT THIS PLAN IS BASED ON ACTUAL
FIELD DIMENSIONS.



Robert G. Applegate 3/9/09

OWNERS OF RECORD: JOHN C. & TINA DELELLIS
DEED REFERENCE: BOOK 14876, PAGE 248
EASEMENT REFERENCE: BOOK 2667, PAGE 447

RESEARCH PRF	FIELD CHIEF KP	CHECKED <i>RCA</i>	APPROVED <i>RCA</i>	FILE NAME 12505-PP
CALC PRF	DRAW PRF	FIELD CHECKED	GRID FILE 12505	JOB NO. 12505

RECEIVED
S.P.C.D. AND
PLANNING DEPT.


2012 MAY -8 PM 6:59

Kindred 11 Holland Street




Project
KINDRED CAFE
11 HOLLAND STREET

Title
COVER

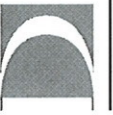


DAVIS 240A Elm St, Somerville, MA 02144
SQUARE 617.628.5700
ARCHITECTS www.davissquarearchitects.com

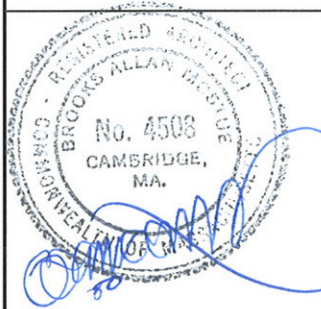

Designed KMK	Checked BAM	Project No. 11049.00	Scale NTS	Date 05/04/2012
------------------------	-----------------------	--------------------------------	---------------------	---------------------------


Drawing No.
A-000

RECEIVED
S.P.C.D. AND
PLANNING DEPT.
2012 MAY -8 PM 6:59

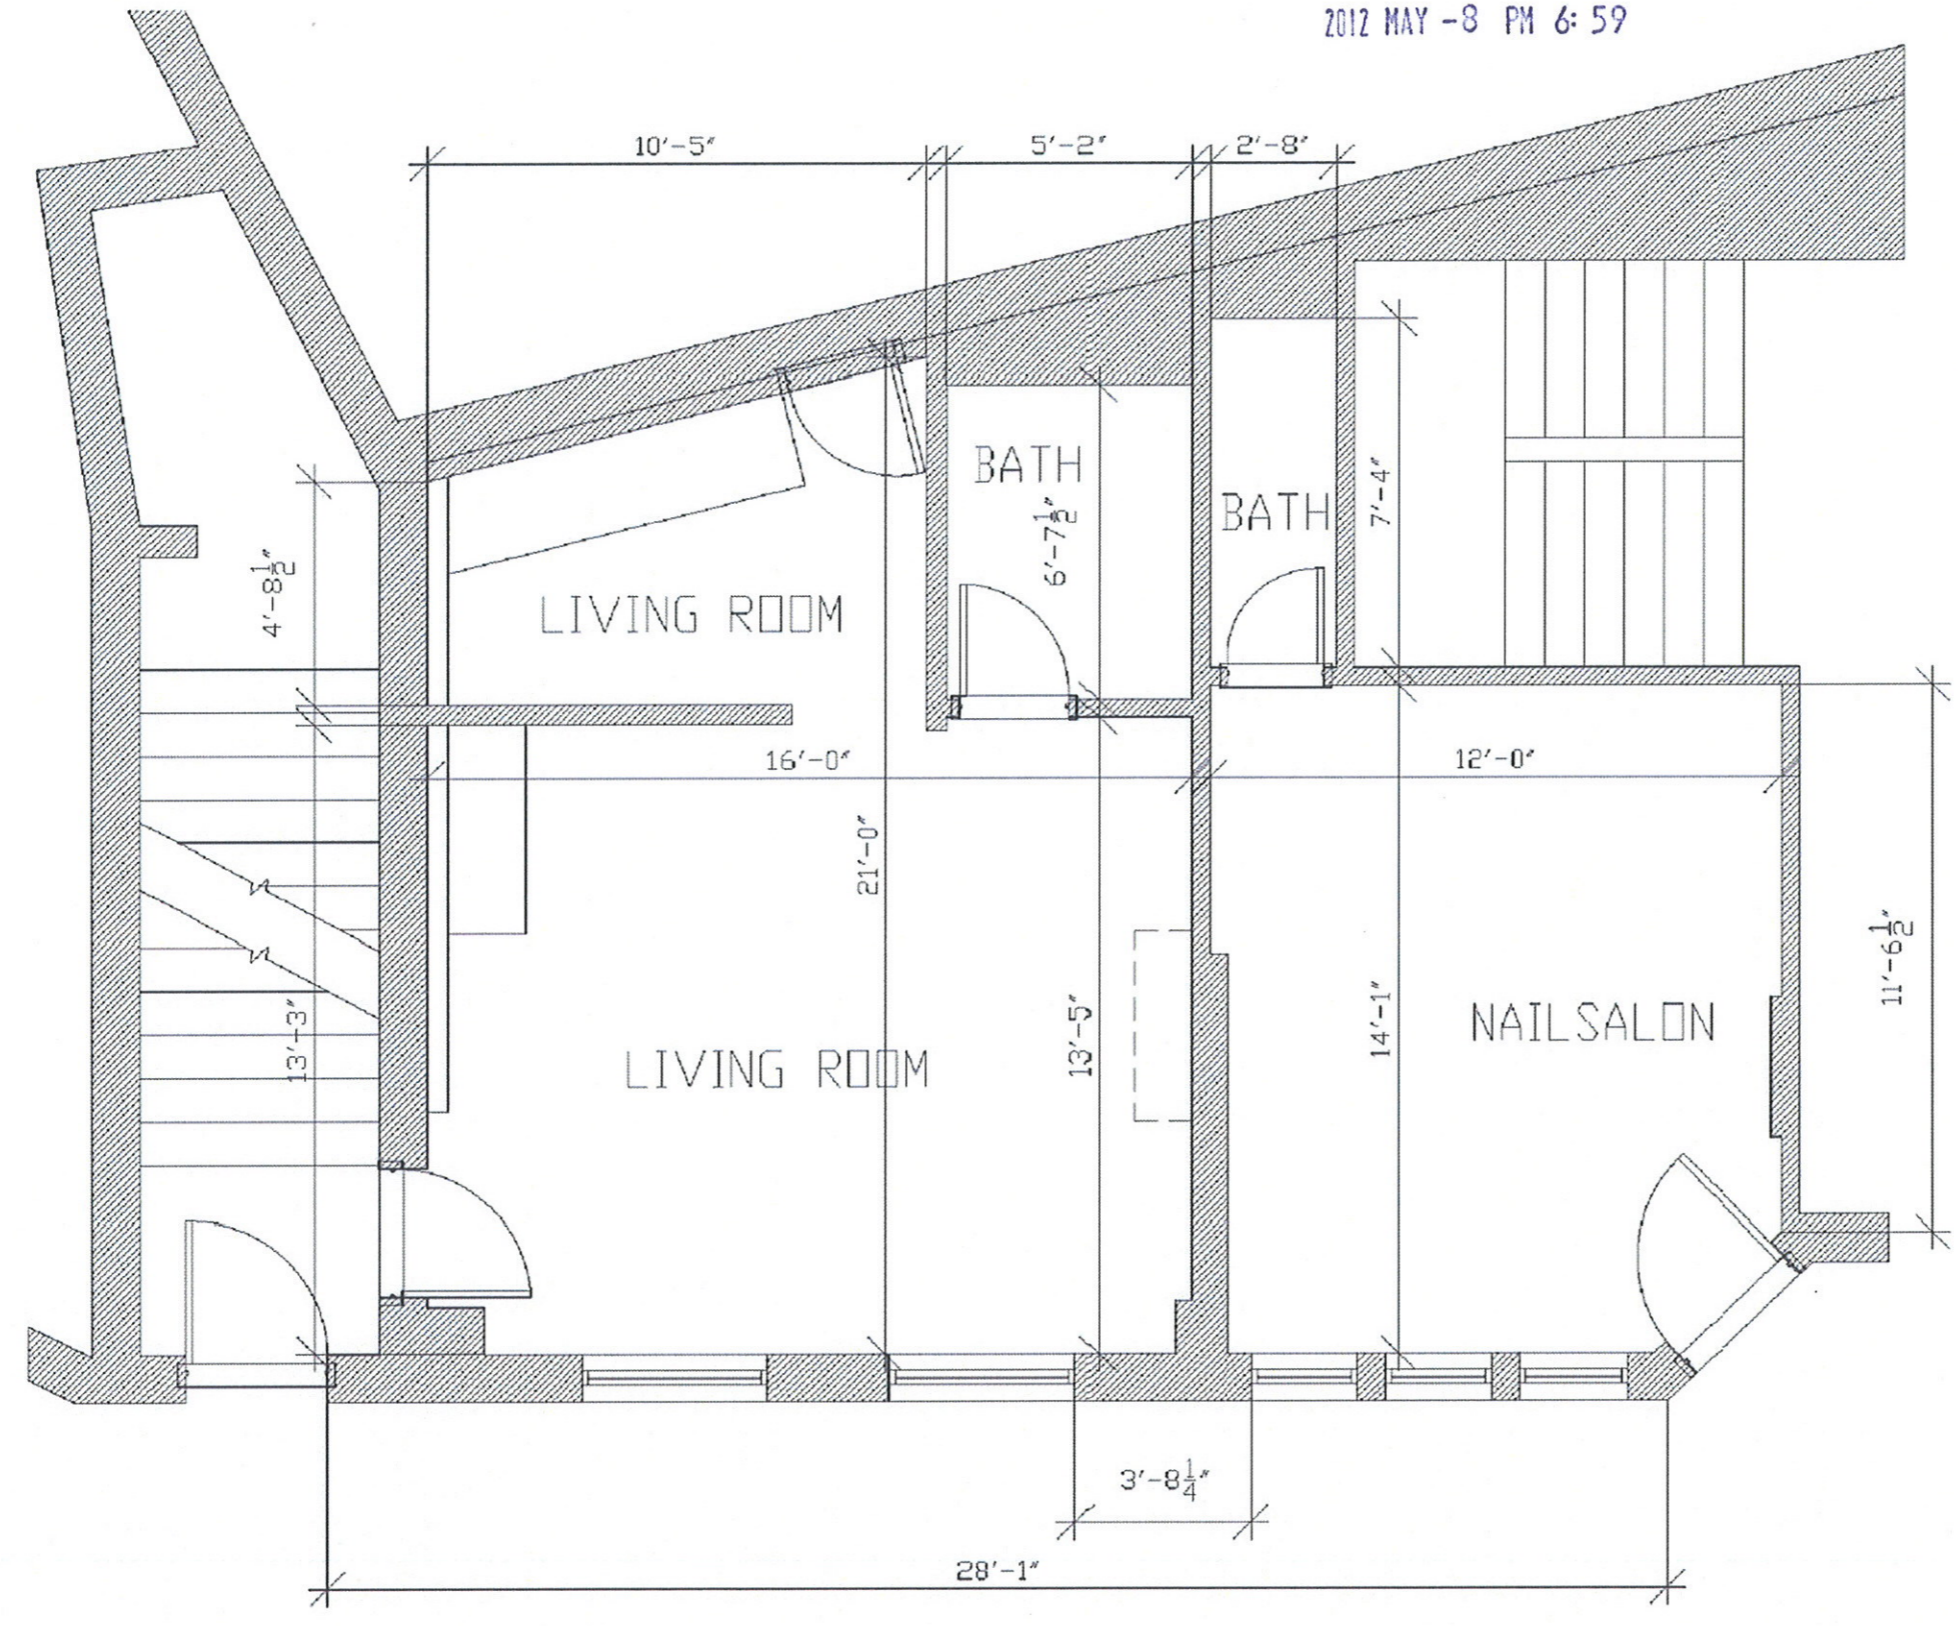

Project
KINDRED CAFE
11 HOLLAND STREET

Title
EXISTING CONDITIONS

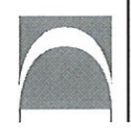


DAVIS
SQUARE
ARCHITECTS
240A Elm St., Somerville, MA 02144
617.628.5700
www.davissquarearchitects.com



Designed KMK	Checked BAM	Project No. 11049.00	Scale 1/4" = 1'-0"	Date 05/04/2012
------------------------	-----------------------	--------------------------------	------------------------------	---------------------------

Drawing No.
X-101

RECEIVED
S.P.C.D. AND
PLANNING DEPT.
2012 MAY -8 PM 6:59

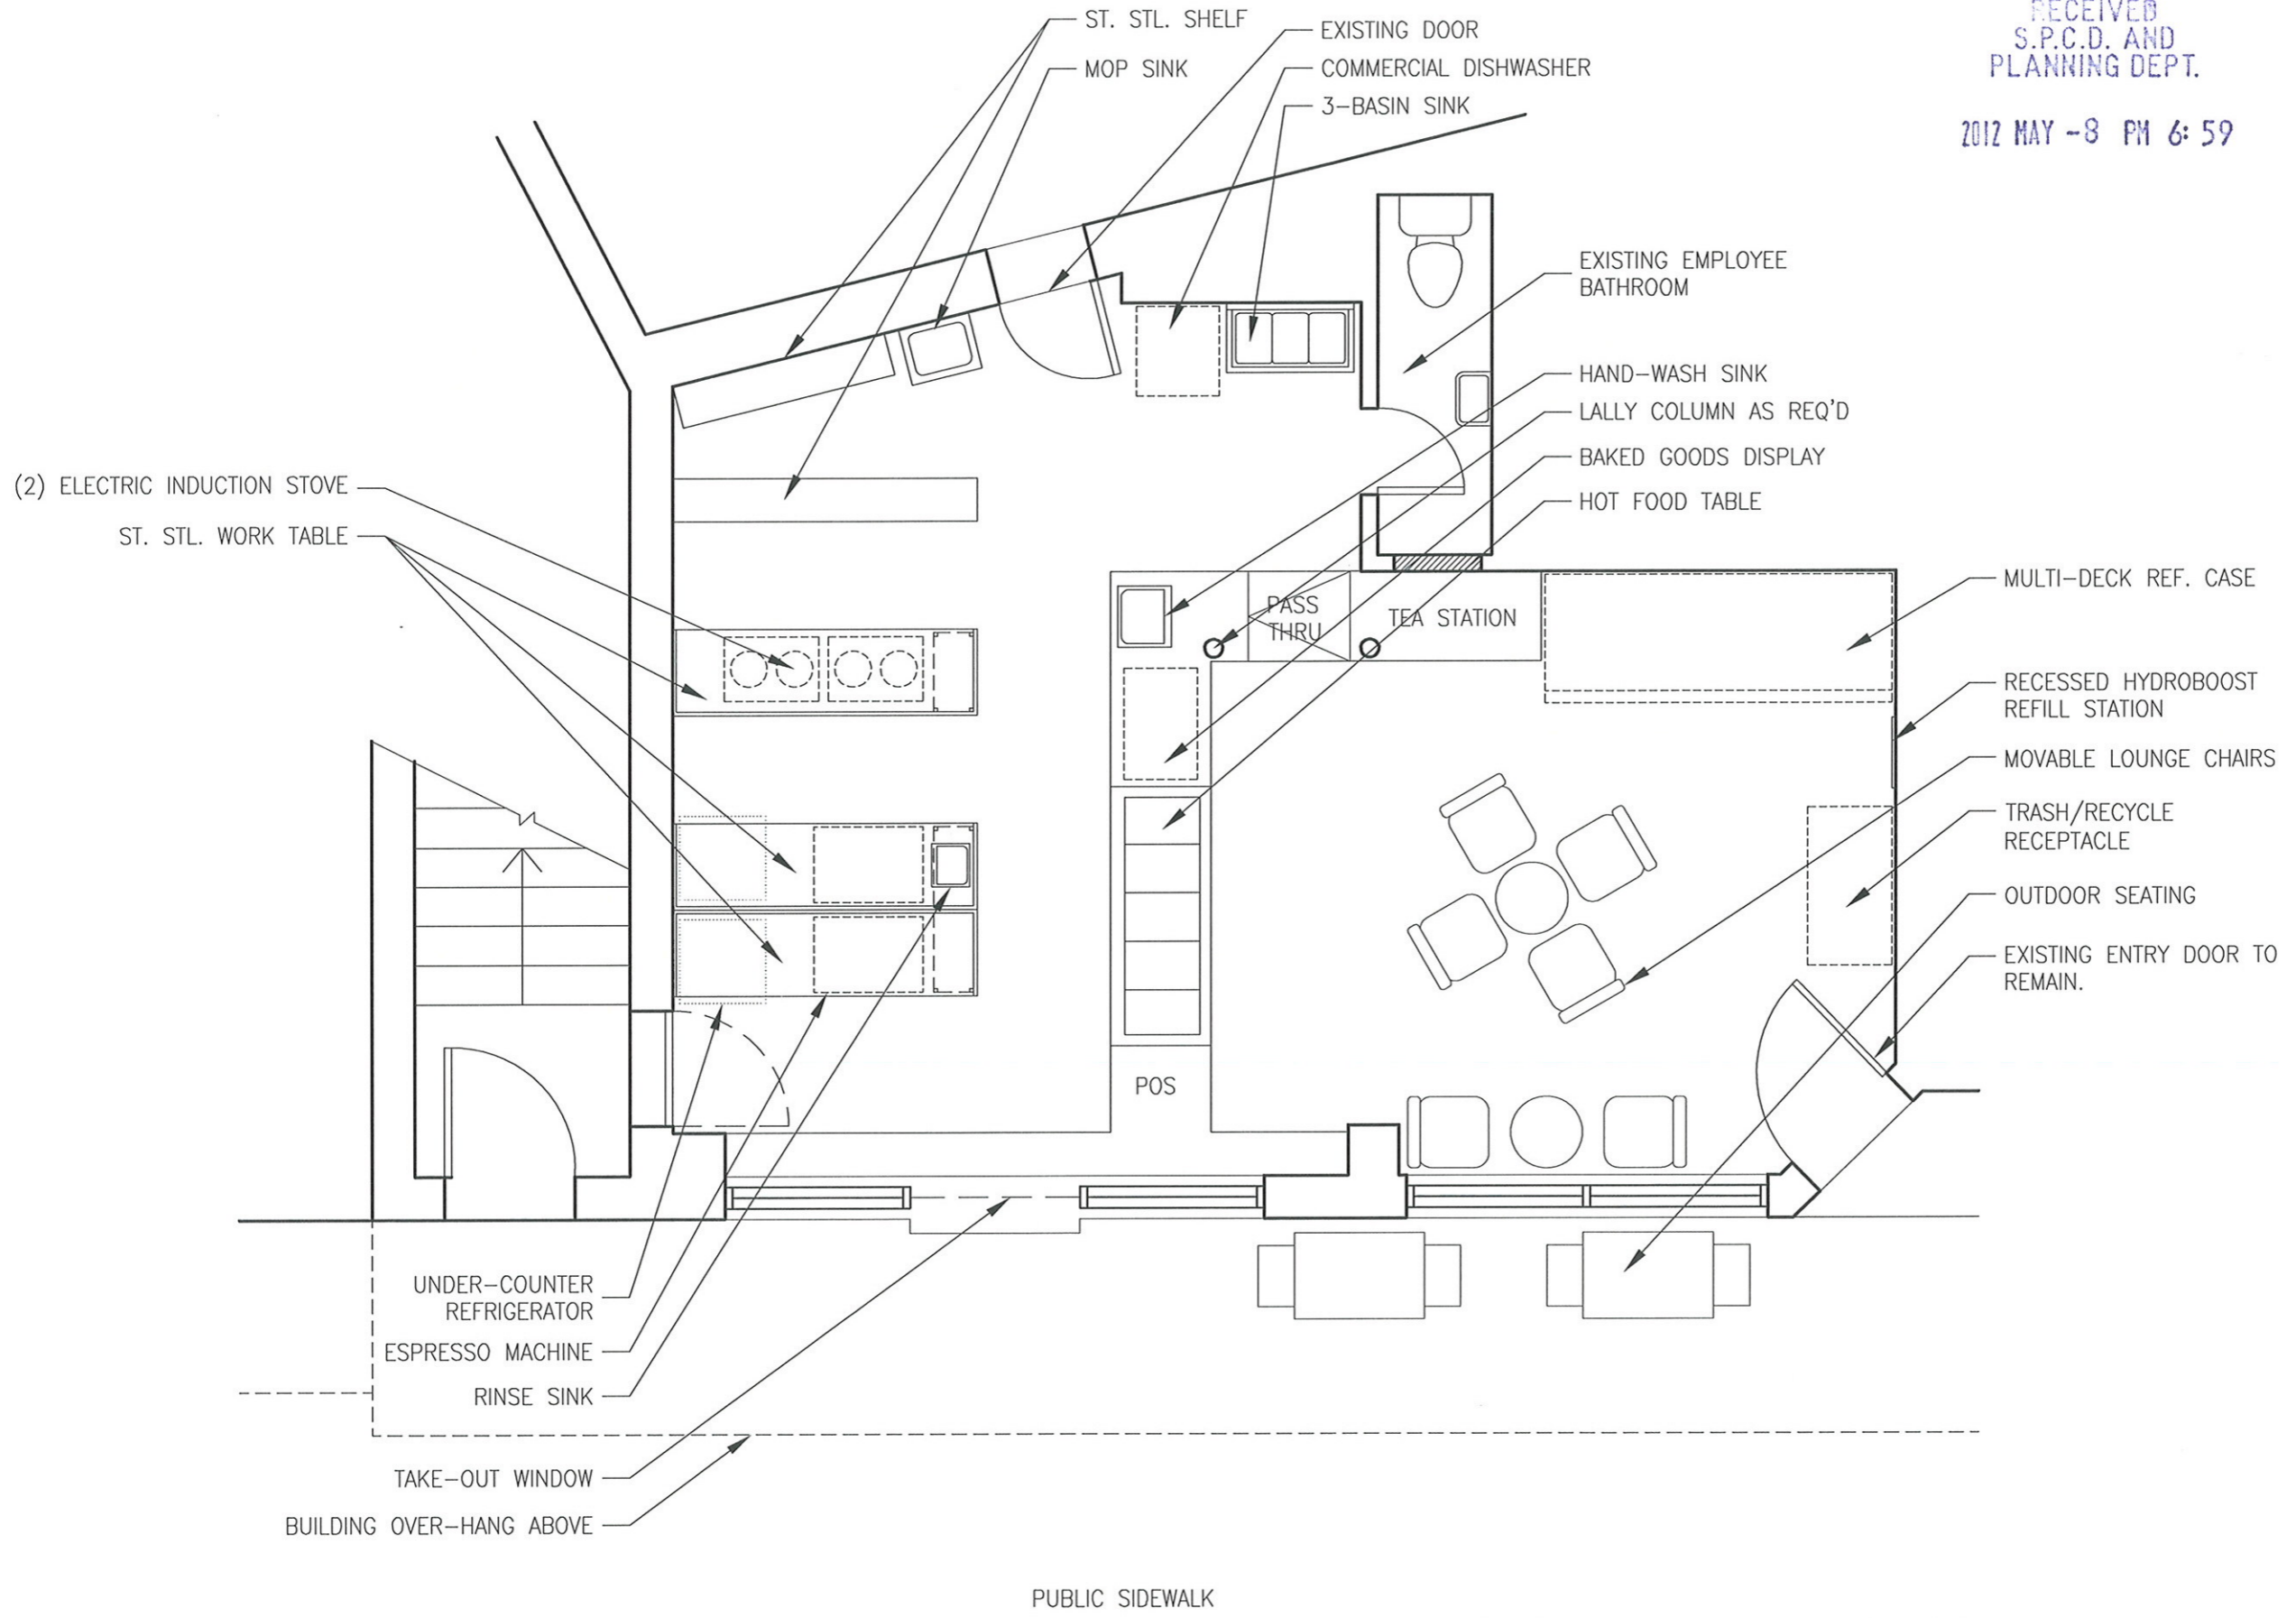

Project
KINDRED CAFE
11 HOLLAND STREET

Title
PLAN LAYOUT



**DAVIS
SQUARE**
ARCHITECTS

240A Elm St, Somerville, MA 02144
617.628.5700
www.davissquarearchitects.com



Designed KMK	Checked BAM	Project No. 11049.00	Scale 1/4" = 1'-0"	Date 05/04/2012
------------------------	-----------------------	--------------------------------	------------------------------	---------------------------

Drawing No.
A-101

RECEIVED
S.P.C.D. AND
PLANNING DEPT.

2012 MAY -8 PM 6:59



EXISTING DOOR
TO REMAIN

Designed

KMK

Checked

BAM

Project No.

11049.00

Scale

1/4" = 1'-0"

Date

05/04/2012

Drawing No.

A-201

Project

KINDRED CAFE
11 HOLLAND STREET

Title

EXISTING ELEVATION




DAVIS
SQUARE
ARCHITECTS

240A Elm St., Somerville, MA 02144
617.628.3700
www.davissquarearchitects.com



RECEIVED
S.P.C.D. AND
PLANNING DEPT.

2012 MAY -8 PM 4:59

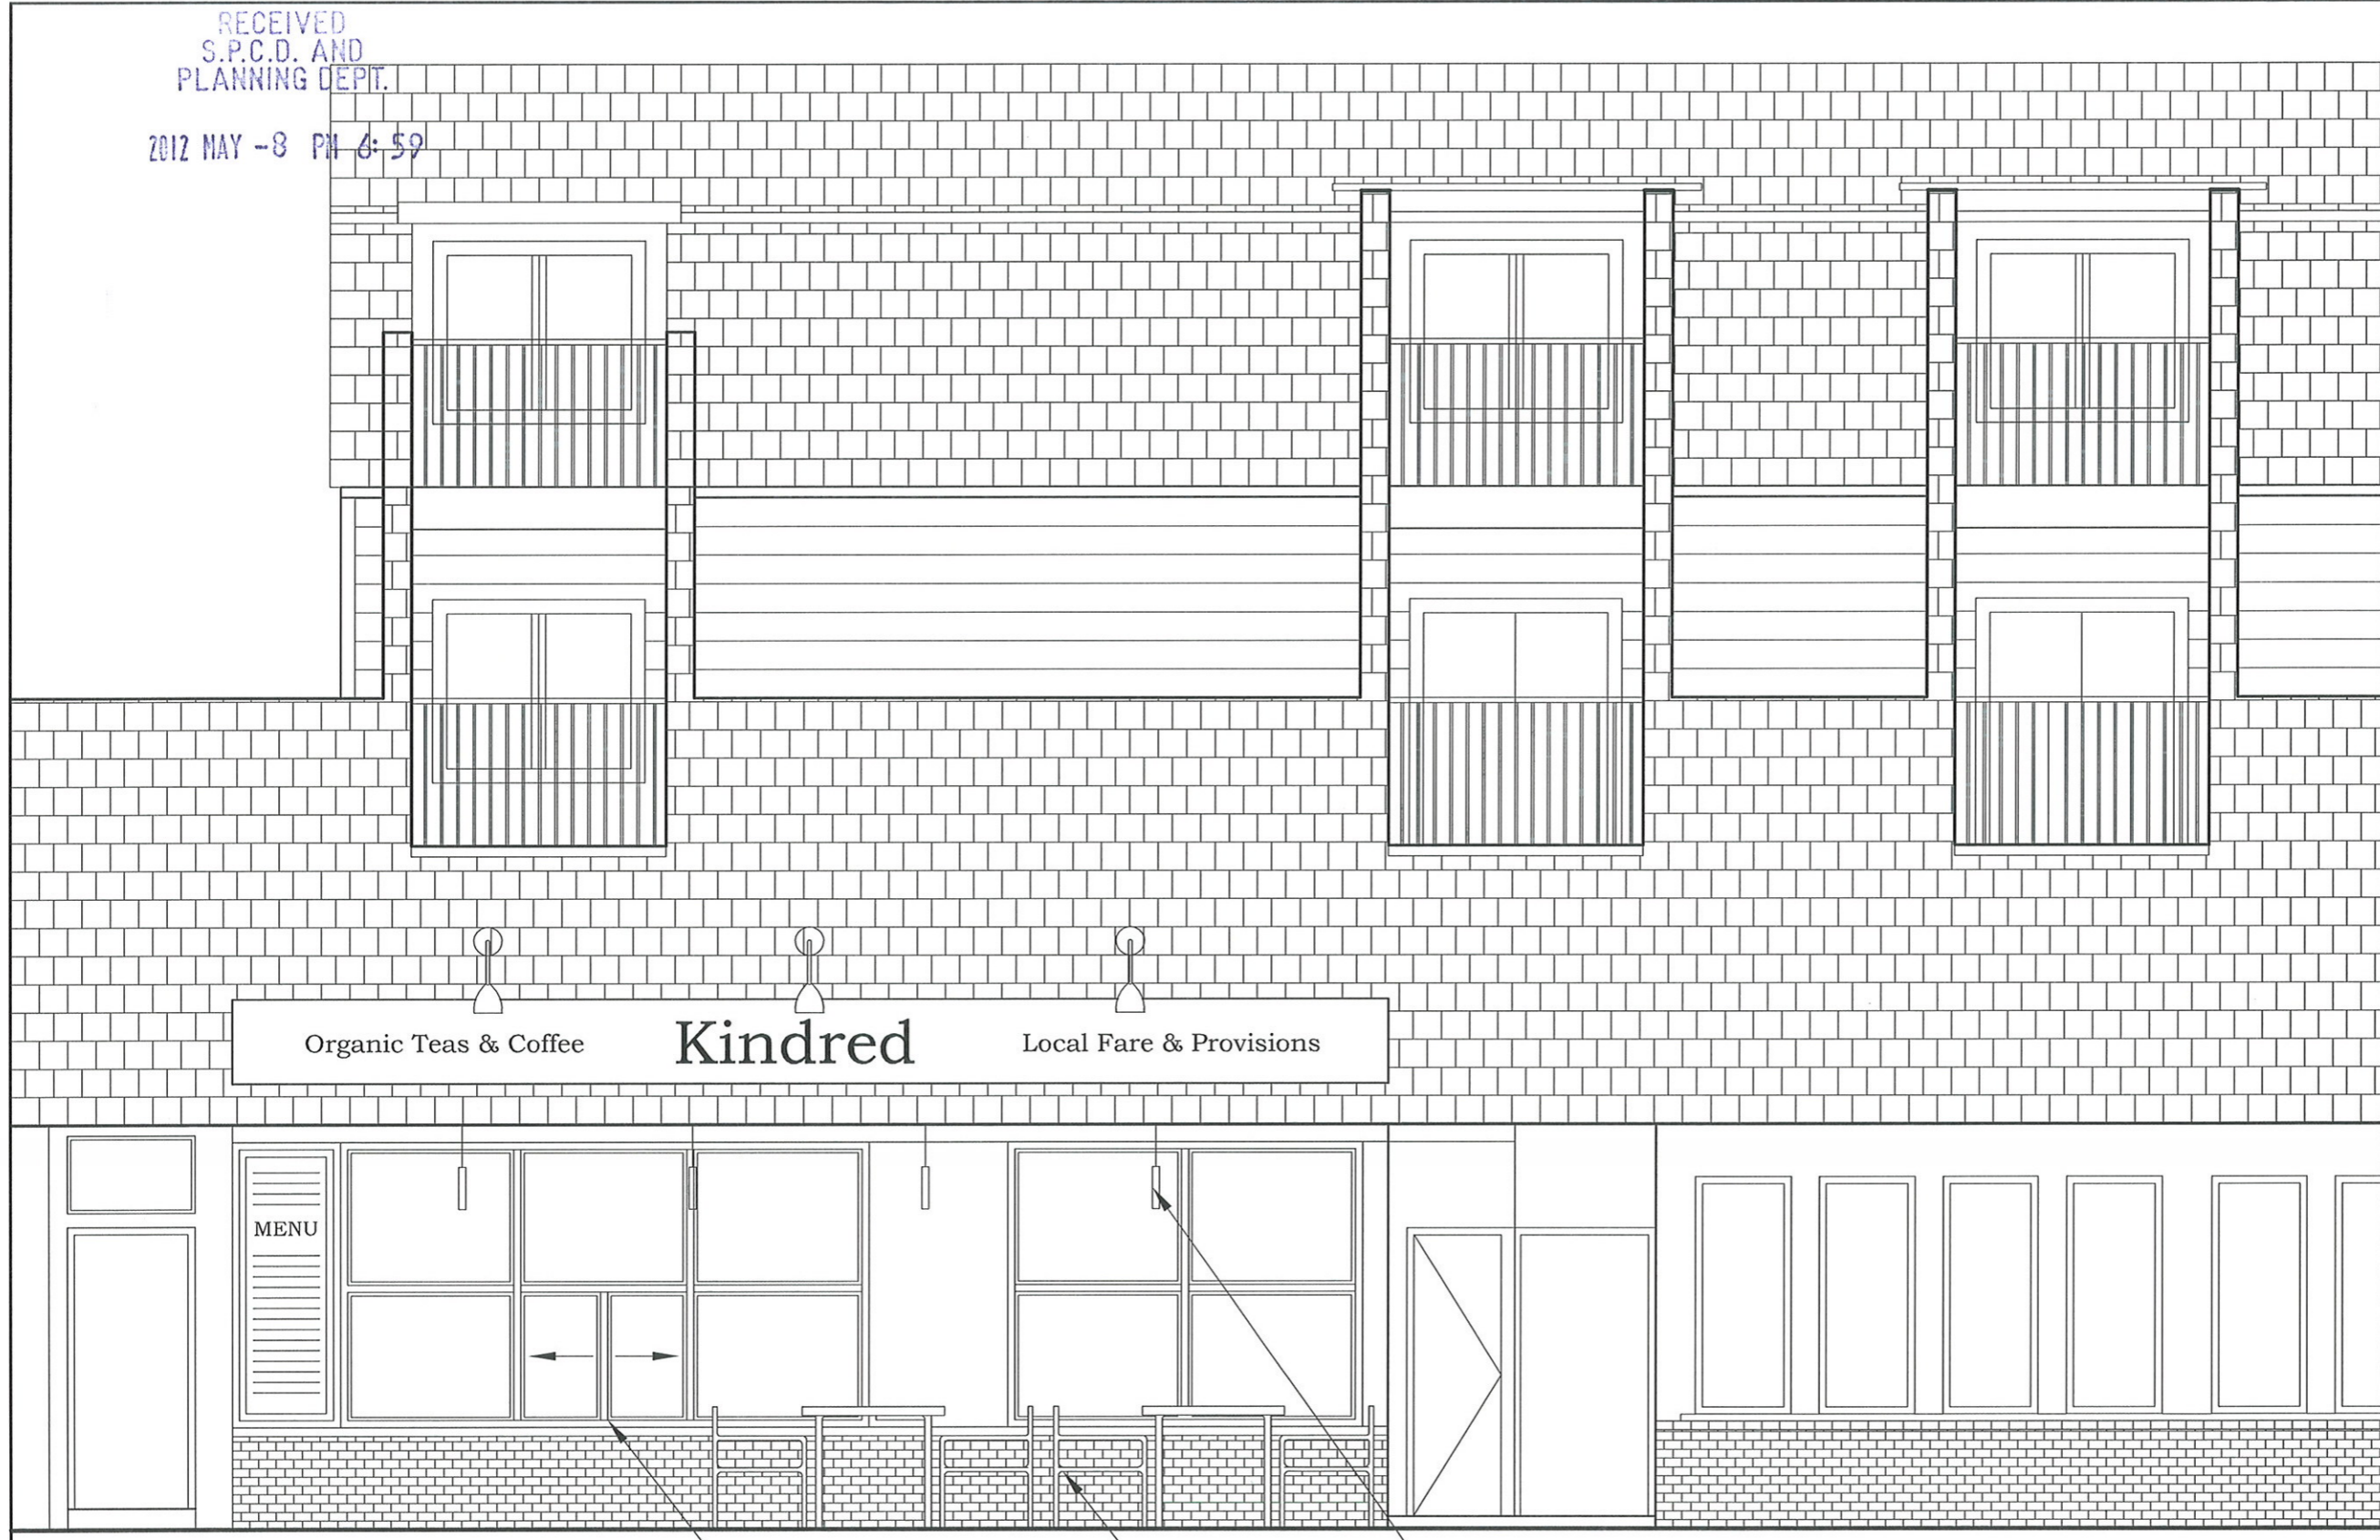

Organic Teas & Coffee

Kindred

Local Fare & Provisions

MENU

— PAIRED ROLLER WINDOW FOR
PASS-THRU SERVICE

— OUTDOOR SEATING

— UNDER CANOPY NON-ILLUMINATED
SIGNAGE. FACE AREA 6SF MAX,
HUNG AT 7'-6" MIN. ABOVE WALKWAY.
(ZONING 12.3.G)

Project

KINDRED CAFE
11 HOLLAND STREET

Title

PROPOSED ELEVATION



DAVIS 240A Elm St., Somerville, MA 02144
SQUARE 617.628.5700
ARCHITECTS www.davisquarearchitects.com



Designed
KMK

Checked
BAM


Project No.
11049.00

Scale
1/4" = 1'-0"

Date
05/04/2012

Drawing No.

A-202

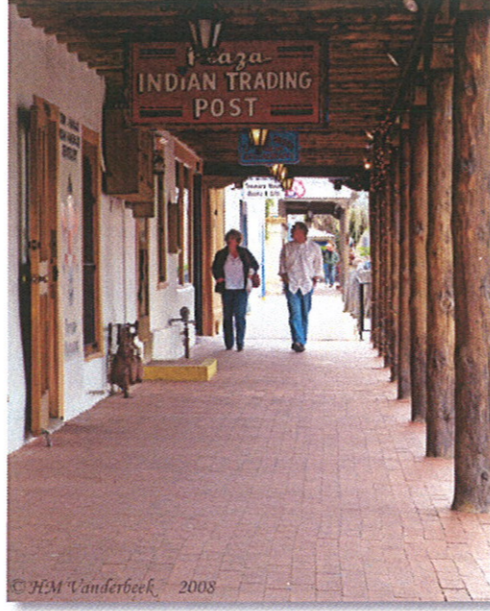


RECEIVED
S.P.C.D. AND
PLANNING DEPT.

2012 MAY -8 PM 6:59

Project
KINDRED CAFE
11 HOLLAND STREET

Title
INSPIRATION

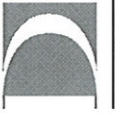

240A Elm St., Somerville, MA 02144
617.628.5700
www.davissquarearchitects.com

DAVIS
SQUARE
ARCHITECTS



Designed
KMIK

Checked
BAM

Project No.
11049.00

Scale
NTS

Date
05/04/2012

Drawing No.
A-301