

OFFICE
LEASE

170,363 SF

CLASS A
OFFICE SPACE



TRANSWESTERN

REAL ESTATE
SERVICES

LONG LAKE CROSSING

1301 LONG LAKE CROSSING | TROY, MI 48098

FLOOR PLAN


SUITE 140 | 3,208 SF

Leasing Information:

**Bill
Harvey**
248.797.9455
bill.harvey@transwestern.com

**Neil
Leising**
313.615.6415
neil.leising@transwestern.com

The information provided herein was obtained from sources believed reliable; however, Transwestern makes no guarantees, warranties or representations as to the completeness of accuracy thereof. The presentation of this property is submitted subject to errors, omissions, change of price or conditions, prior to sale or lease, or withdrawl without notice. Copyright © 2020 Transwestern.

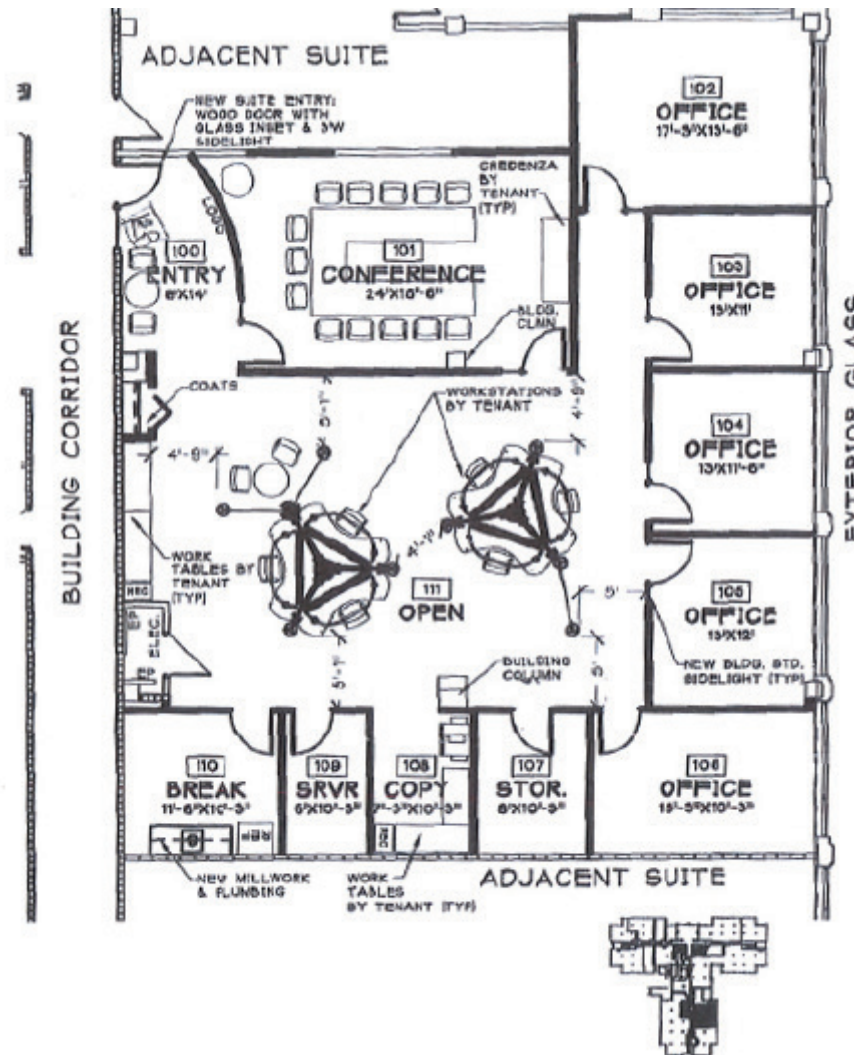

OFFICE
LEASE

170,363 SF

CLASS A
OFFICE SPACE



TRANSWESTERN


REAL ESTATE
SERVICES

LONG LAKE CROSSING

1301 LONG LAKE CROSSING | TROY, MI 48098

FLOOR PLAN

SUITE 150 | 8,463 SF

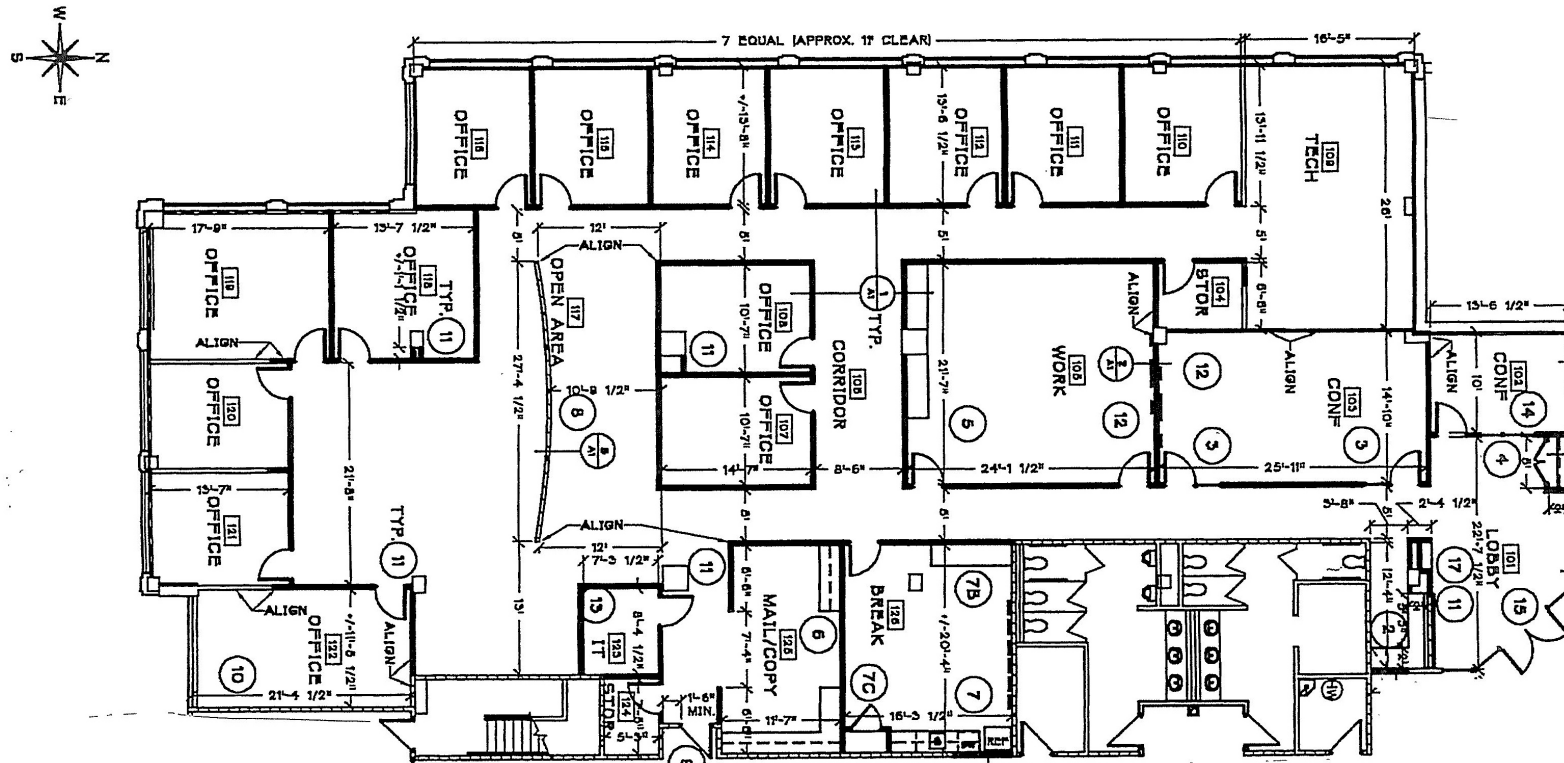

Leasing Information:

Bill
Harvey
248.797.9455
bill.harvey@transwestern.com

Neil
Leising
313.615.6415
neil.leising@transwestern.com

The information provided herein was obtained from sources believed reliable; however, Transwestern makes no guarantees, warranties or representations as to the completeness of accuracy thereof. The presentation of this property is submitted subject to errors, omissions, change of price or conditions, prior to sale or lease, or withdrawal without notice. Copyright © 2020 Transwestern.

OFFICE
LEASE

170,363 SF

CLASS A
OFFICE SPACE



TRANSWESTERN

REAL ESTATE
SERVICES



LONG LAKE CROSSING

1301 LONG LAKE CROSSING | TROY, MI 48098

FLOOR PLAN

SUITE 105, 107, 115, 135 COMBINED | 8,004 SF

WHITE BOX

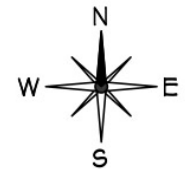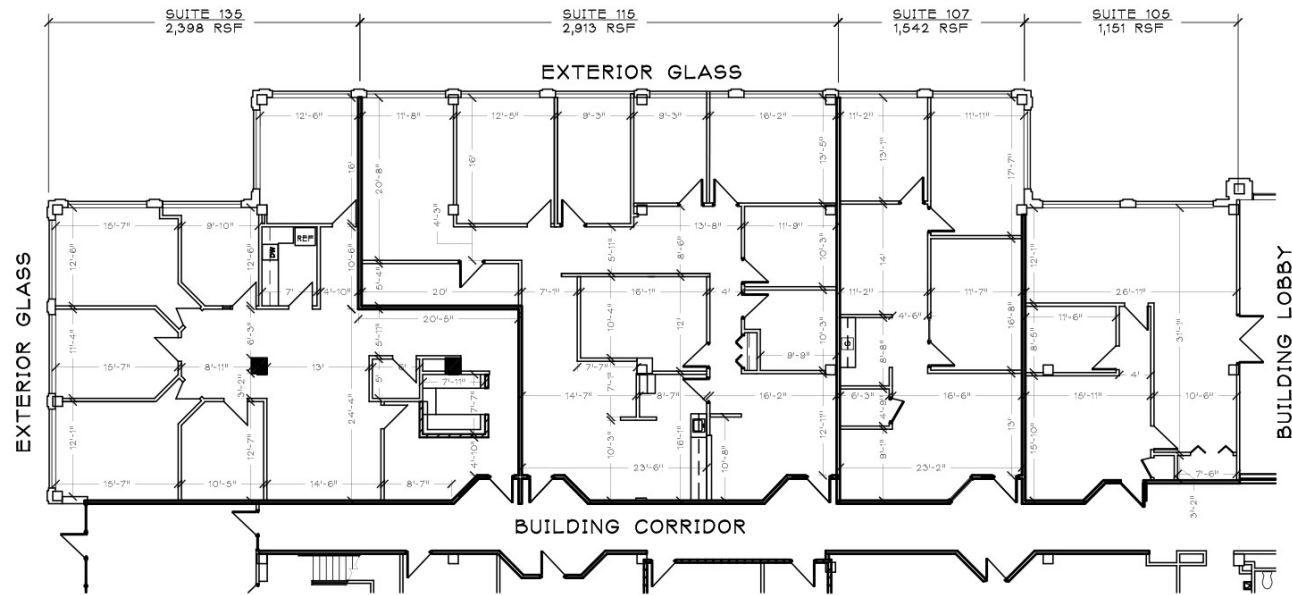

NOT TO SCALE

Leasing Information:

**Bill
Harvey**
248.797.9455
bill.harvey@transwestern.com

**Neil
Leising**
313.615.6415
neil.leising@transwestern.com

The information provided herein was obtained from sources believed reliable; however, Transwestern makes no guarantees, warranties or representations as to the completeness of accuracy thereof. The presentation of this property is submitted subject to errors, omissions, change of price or conditions, prior to sale or lease, or withdrawal without notice. Copyright © 2020 Transwestern.

OFFICE
LEASE

170,363 SF

CLASS A
OFFICE SPACE



TRANSWESTERN



REAL ESTATE
SERVICES

LONG LAKE CROSSING

1301 LONG LAKE CROSSING | TROY, MI 48098

FLOOR PLAN

SUITE 105, 107, 115 COMBINED | 5,706 SF
WHITE BOX

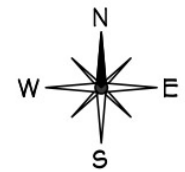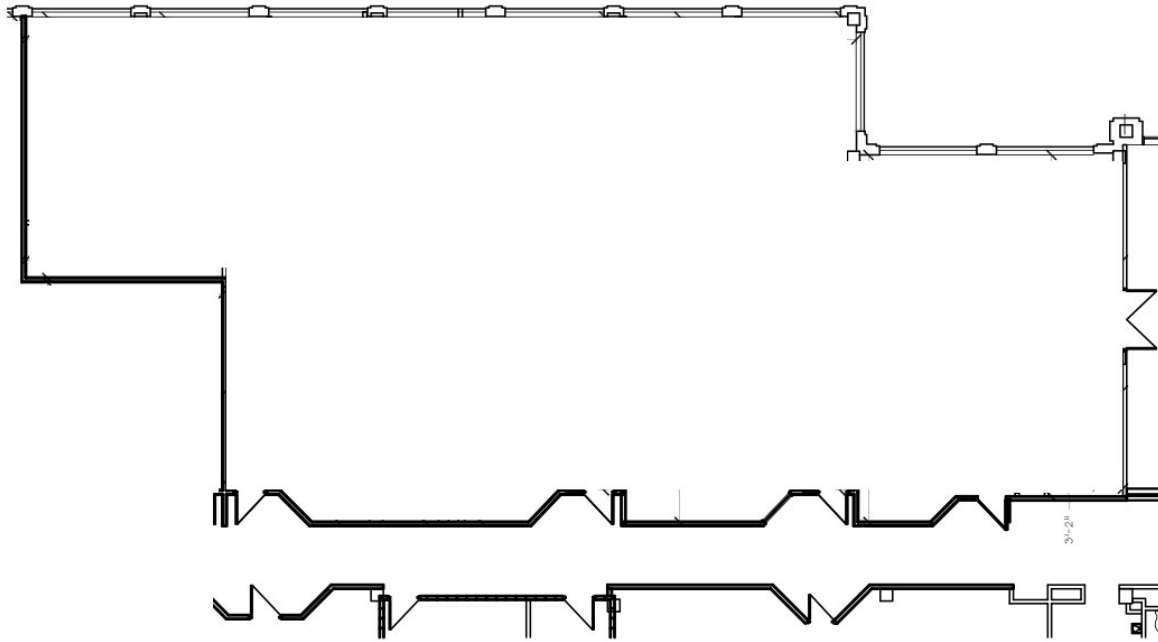

NOT TO SCALE

Leasing Information:

**Bill
Harvey**
248.797.9455
bill.harvey@transwestern.com

**Neil
Leising**
313.615.6415
neil.leising@transwestern.com

The information provided herein was obtained from sources believed reliable; however, Transwestern makes no guarantees, warranties or representations as to the completeness of accuracy thereof. The presentation of this property is submitted subject to errors, omissions, change of price or conditions, prior to sale or lease, or withdrawal without notice. Copyright © 2020 Transwestern.

OFFICE
LEASE

170,363 SF

CLASS A
OFFICE SPACE



TRANSWESTERN



REAL ESTATE
SERVICES

LONG LAKE CROSSING

1301 LONG LAKE CROSSING | TROY, MI 48098

FLOOR PLAN

SUITE 107 | 1,542 SF

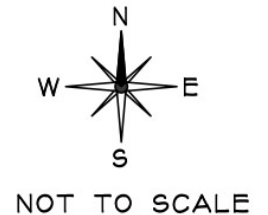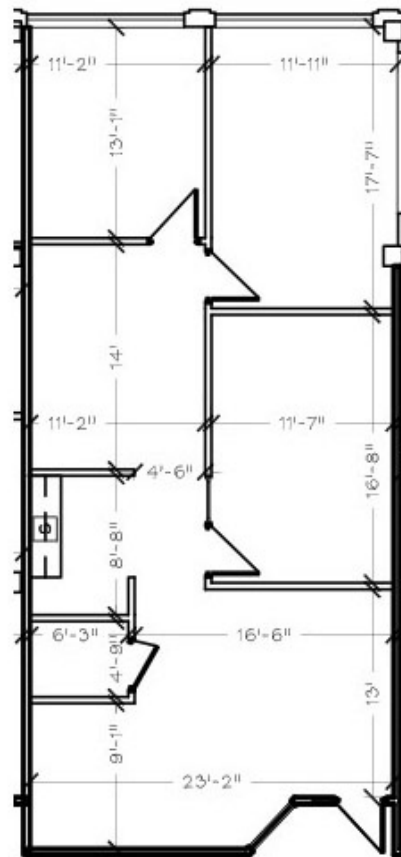

Leasing Information:

**Bill
Harvey**
248.797.9455
bill.harvey@transwestern.com

**Neil
Leising**
313.615.6415
neil.leising@transwestern.com

The information provided herein was obtained from sources believed reliable; however, Transwestern makes no guarantees, warranties or representations as to the completeness of accuracy thereof. The presentation of this property is submitted subject to errors, omissions, change of price or conditions, prior to sale or lease, or withdrawal without notice. Copyright © 2020 Transwestern.

OFFICE
LEASE

170,363 SF

CLASS A
OFFICE SPACE



TRANSWESTERN



REAL ESTATE
SERVICES

LONG LAKE CROSSING

1301 LONG LAKE CROSSING | TROY, MI 48098

FLOOR PLAN

SUITE 105 | 1,151 SF

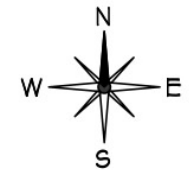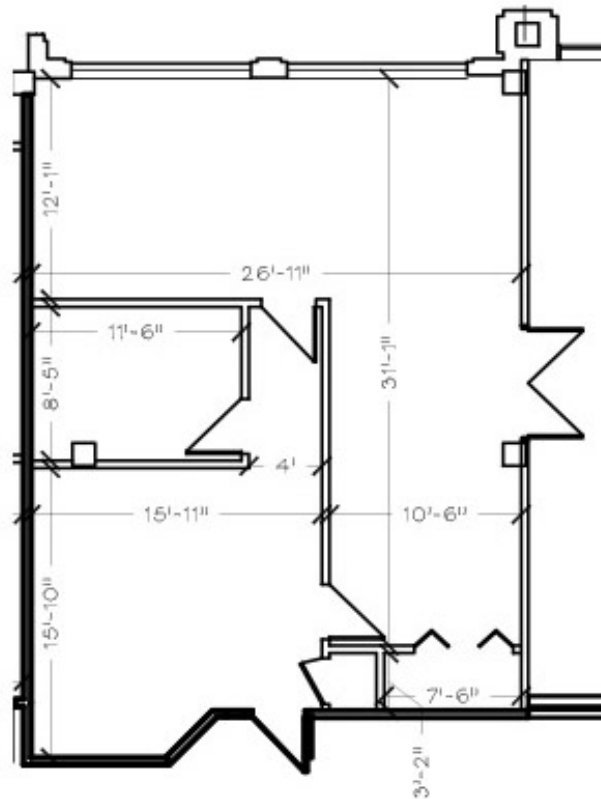

NOT TO SCALE

Leasing Information:

**Bill
Harvey**
248.797.9455
bill.harvey@transwestern.com

**Neil
Leising**
313.615.6415
neil.leising@transwestern.com

The information provided herein was obtained from sources believed reliable; however, Transwestern makes no guarantees, warranties or representations as to the completeness of accuracy thereof. The presentation of this property is submitted subject to errors, omissions, change of price or conditions, prior to sale or lease, or withdrawal without notice. Copyright © 2020 Transwestern.