

FOR SALE

**PRIME
DEVELOPMENT
OPPORTUNITY**

2.91 ± ACRES

**ZONED
“C-1”
RESTRICTED
COMMERCIAL**




TRANSWESTERN

REAL ESTATE
SERVICES

500 N LITTLE SCHOOL RD

Kennedale, TX 76060

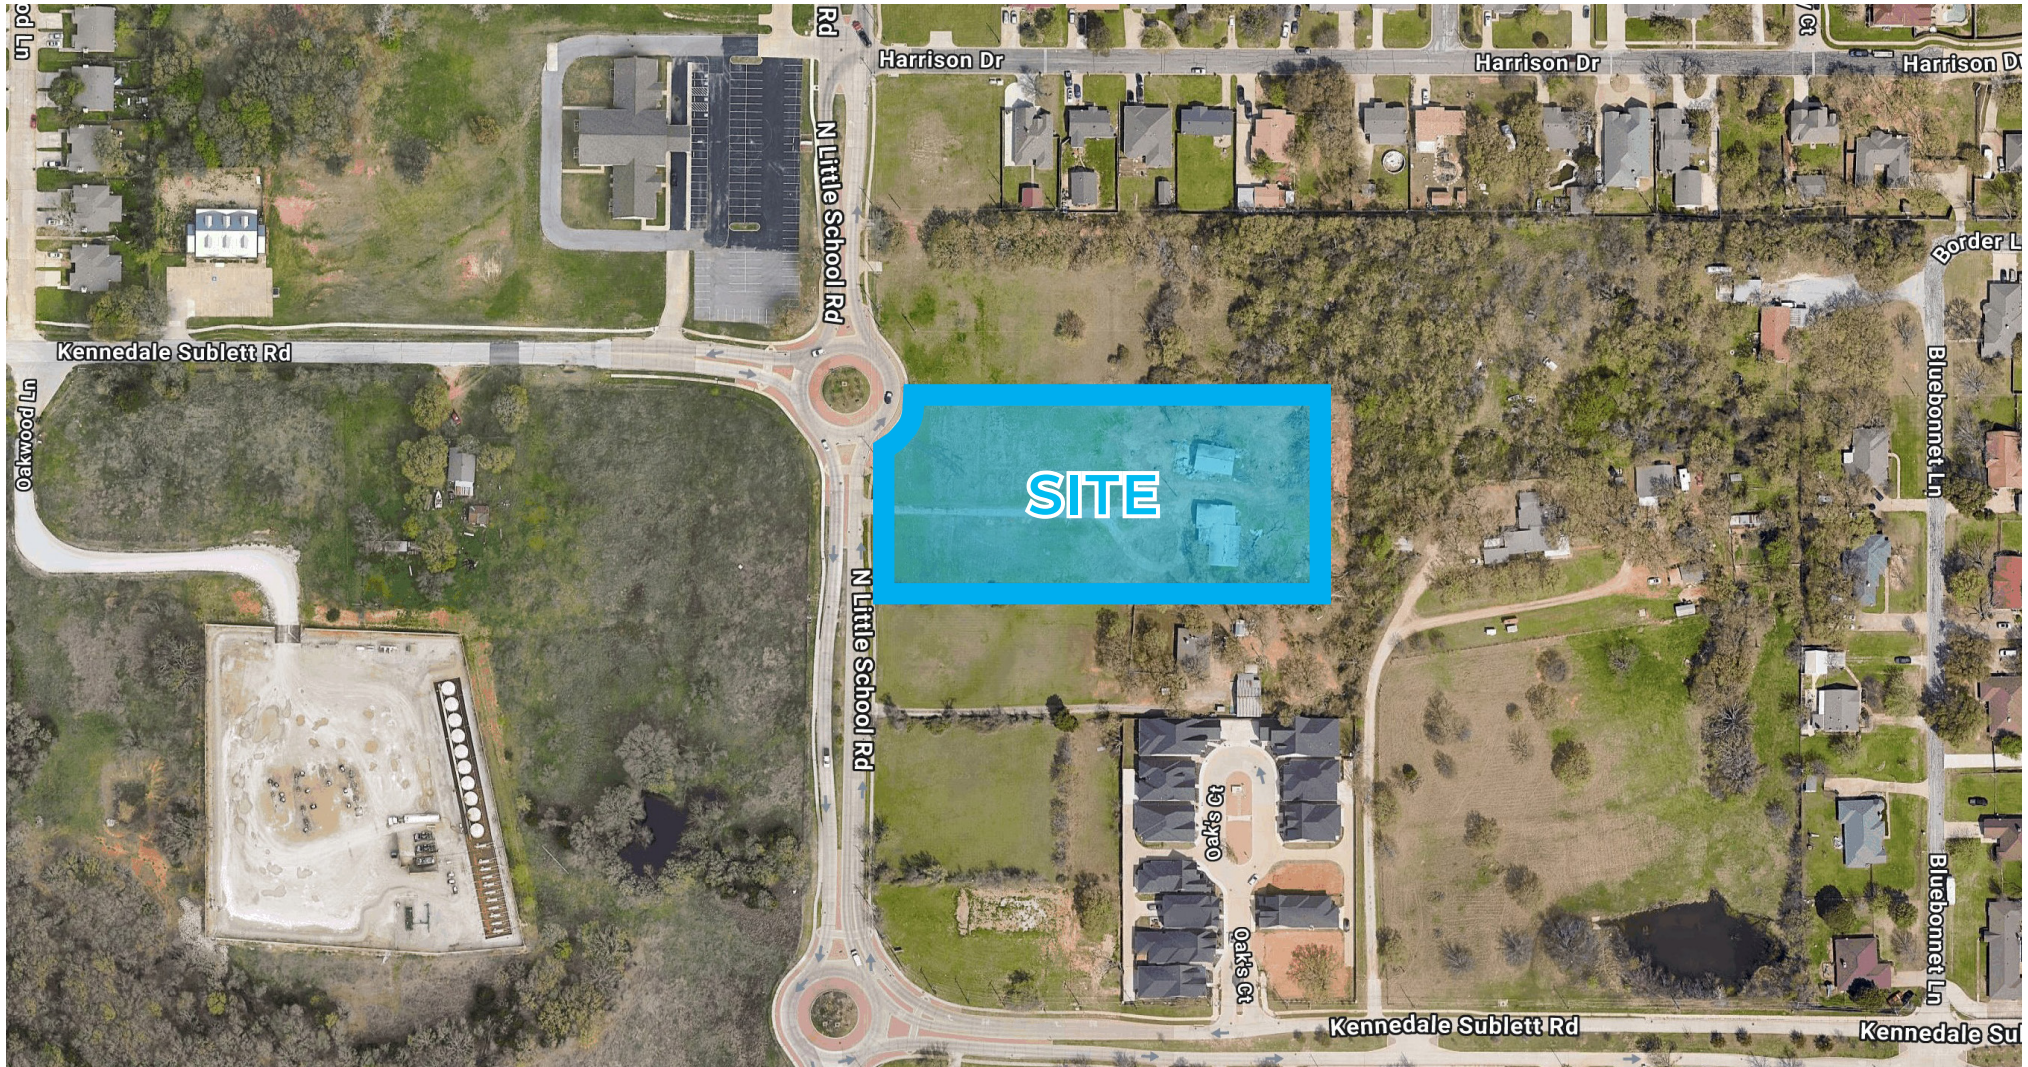


500 N LITTLE SCHOOL RD

Kennedale, TX 76060



TRANSWESTERN

REAL ESTATE
SERVICES

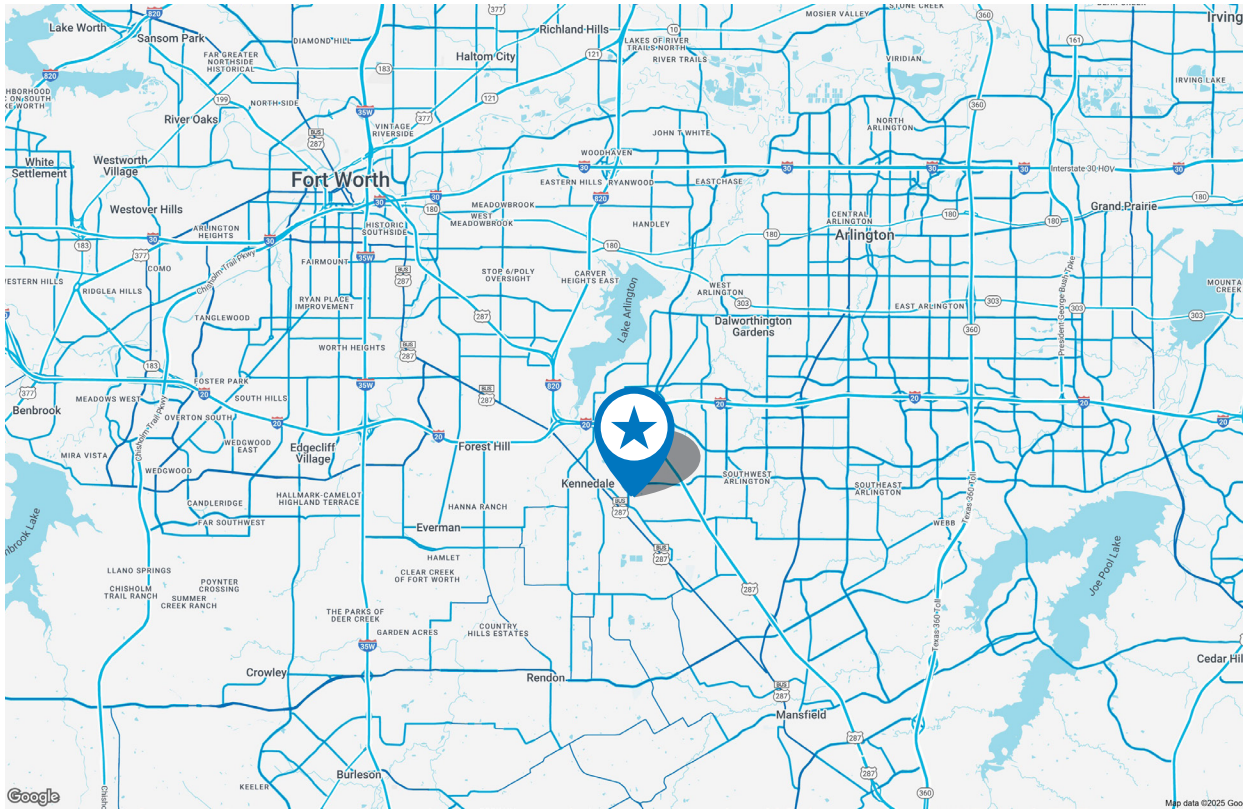

PROPERTY INFORMATION:

- Approximately 2.91 acres ± located on the west side of N. Little School Road between Kennedale Sublett Road East and Kennedale Sublett Road West.
- Direct frontage; access, and visibility to N. Little School Road.
- Zoned "C-1" Restricted Commercial District. Ideal for neighborhood Commercial Services.
- Utilities – Water and Sewer available.

PRICING: CONTACT BROKER

2024 DEMOGRAPHICS



3 mile

Population
66,197



Average Income
\$102,443



Households
24,596

5 miles

Population
179,965

Average Income
\$97,094

Households
63,230

10 miles

Population
883,748

Average Income
\$84,357

Households
300,504

For More Information:

LYNDON TODD

817.259.3524

lyndon.todd@transwestern.com

BEN MCBROOM

817.259.3538

ben.mcbroom@transwestern.com

The information provided herein was obtained from sources believed reliable; however, Transwestern makes no guarantees, warranties or representations as to the completeness of accuracy thereof. The presentation of this property is submitted subject to errors, omissions, change of price or conditions, prior to sale or lease, or withdrawal without notice. Copyright © 2025 Transwestern.

500 N LITTLE SCHOOL RD


Kennedale, TX 76060




TRANSWESTERN

REAL ESTATE
SERVICES

SURVEY

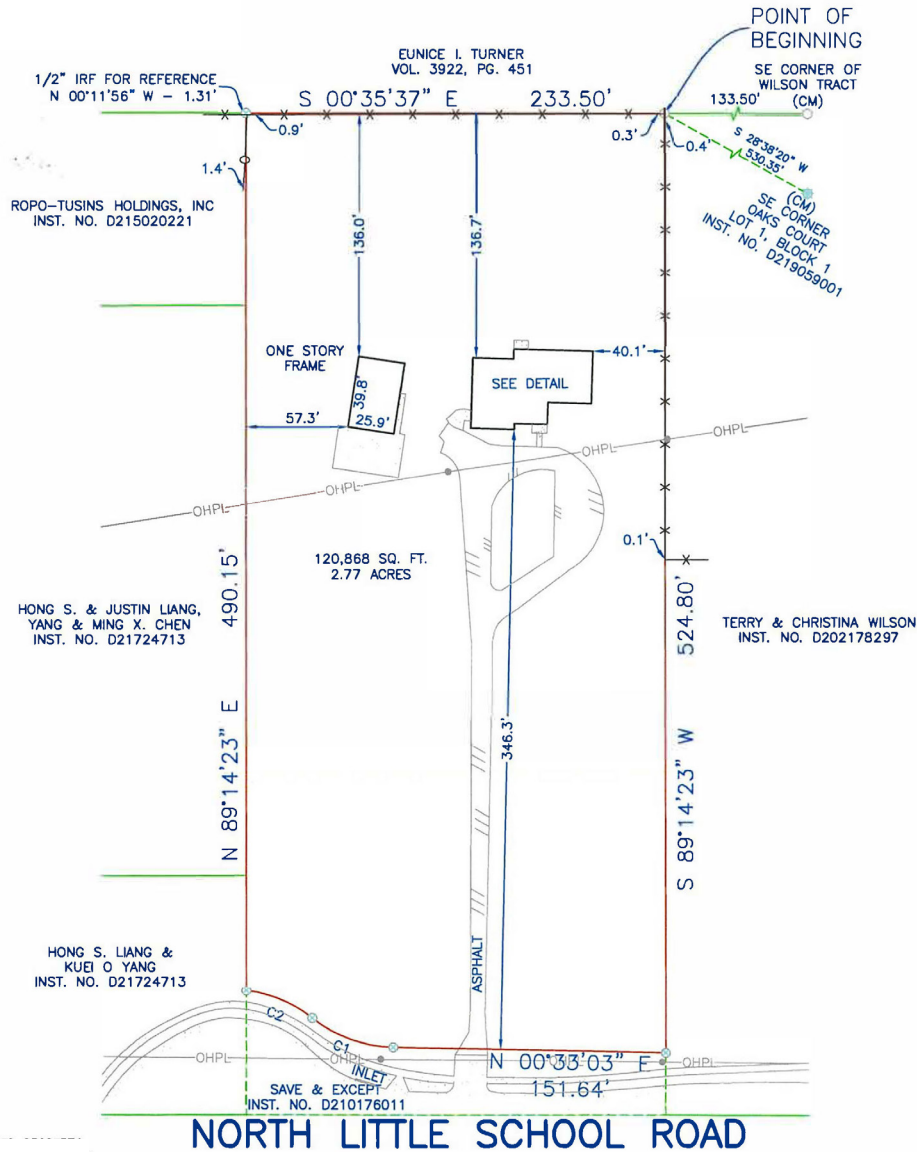

DETAIL NOT TO SCALE

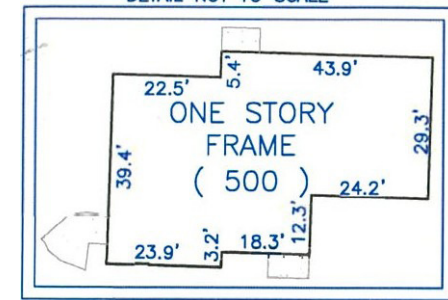

For More Information:

LYNDON TODD

817.259.3524

lyndon.todd@transwestern.com

BEN MCBROOM

817.259.3538

ben.mcbroom@transwestern.com

The information provided herein was obtained from sources believed reliable; however, Transwestern makes no guarantees, warranties or representations as to the completeness of accuracy thereof. The presentation of this property is submitted subject to errors, omissions, change of price or conditions, prior to sale or lease, or withdrawal without notice. Copyright © 2025 Transwestern.


500 N LITTLE SCHOOL RD

Kennedale, TX 76060



TRANSWESTERN

REAL ESTATE
SERVICES

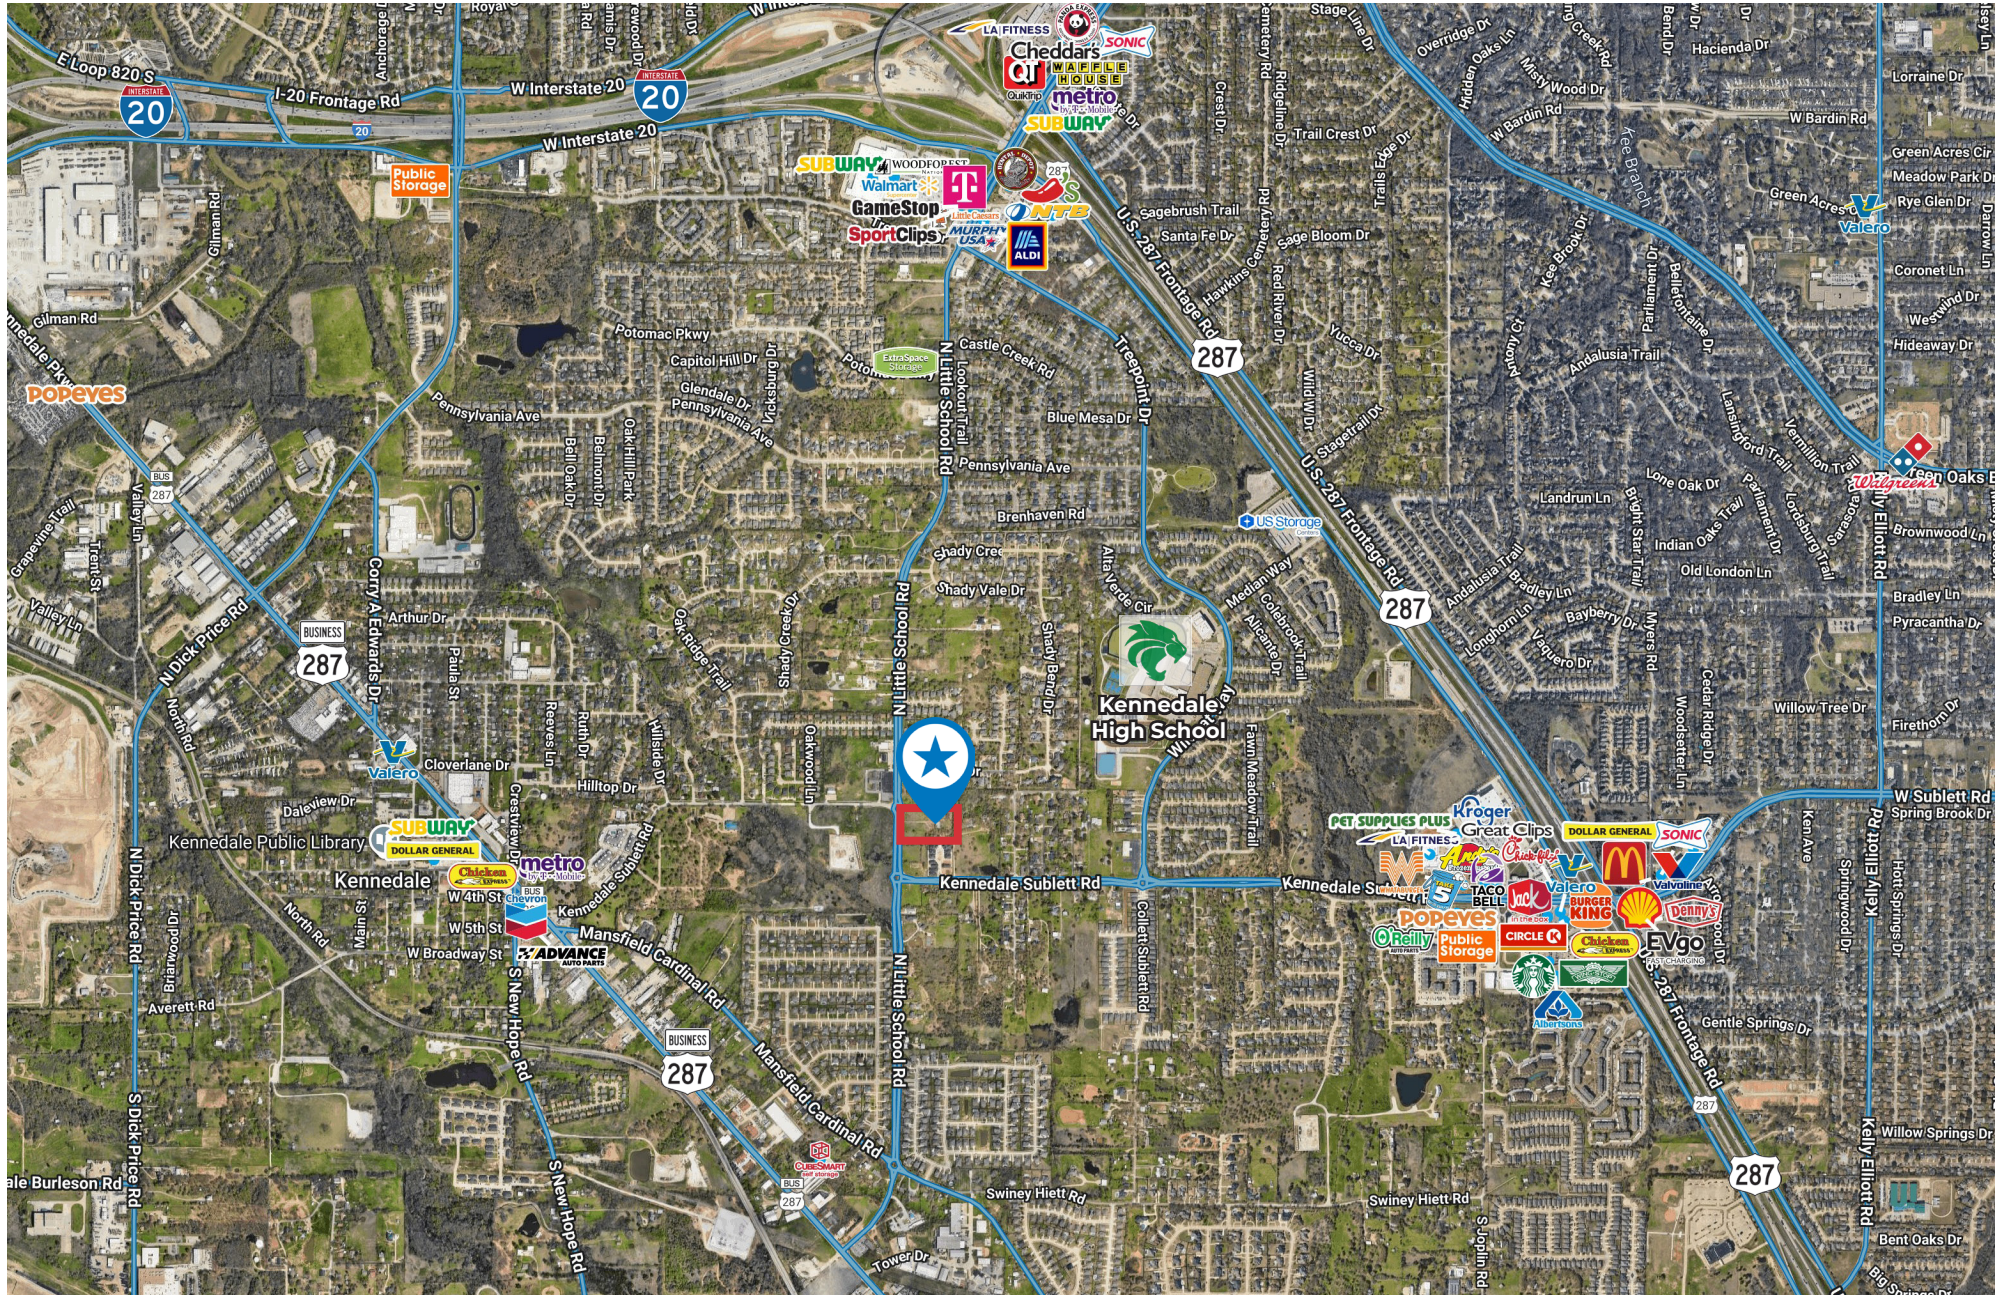



Information About Brokerage Services

Texas law requires all real estate license holders to give the following information about brokerage services to prospective buyers, tenants, sellers and landlords.

2-10-2025



TYPES OF REAL ESTATE LICENSE HOLDERS:

- **A BROKER** is responsible for all brokerage activities, including acts performed by sales agents sponsored by the broker.
- **A SALES AGENT** must be sponsored by a broker and works with clients on behalf of the broker.

A BROKER'S MINIMUM DUTIES REQUIRED BY LAW (A client is the person or party that the broker represents):

- Put the interests of the client above all others, including the broker's own interests;
- Inform the client of any material information about the property or transaction received by the broker;
- Answer the client's questions and present any offer to or counter-offer from the client; and
- Treat all parties to a real estate transaction honestly and fairly.

A LICENSE HOLDER CAN REPRESENT A PARTY IN A REAL ESTATE TRANSACTION:

AS AGENT FOR OWNER (SELLER/LANDLORD): The broker becomes the property owner's agent through an agreement with the owner, usually in a written listing to sell or property management agreement. An owner's agent must perform the broker's minimum duties above and must inform the owner of any material information about the property or transaction known by the agent, including information disclosed to the agent or subagent by the buyer or buyer's agent. **An owner's agent fees are not set by law and are fully negotiable.**

AS AGENT FOR BUYER/TENANT: The broker becomes the buyer/tenant's agent by agreeing to represent the buyer, usually through a written representation agreement. A buyer's agent must perform the broker's minimum duties above and must inform the buyer of any material information about the property or transaction known by the agent, including information disclosed to the agent by the seller or seller's agent. **A buyer/tenant's agent fees are not set by law and are fully negotiable.**

AS AGENT FOR BOTH - INTERMEDIARY: To act as an intermediary between the parties the broker must first obtain the written agreement of *each party* to the transaction. The written agreement must state who will pay the broker and, in conspicuous bold or underlined print, set forth the broker's obligations as an intermediary. A broker who acts as an intermediary:

- Must treat all parties to the transaction impartially and fairly;
- May, with the parties' written consent, appoint a different license holder associated with the broker to each party (owner and buyer) to communicate with, provide opinions and advice to, and carry out the instructions of each party to the transaction.
- Must not, unless specifically authorized in writing to do so by the party, disclose:
 - o that the owner will accept a price less than the written asking price;
 - o that the buyer/tenant will pay a price greater than the price submitted in a written offer; and
 - o any confidential information or any other information that a party specifically instructs the broker in writing not to disclose, unless required to do so by law.

AS SUBAGENT: A license holder acts as a subagent when aiding a buyer in a transaction without an agreement to represent the buyer. A subagent can assist the buyer but does not represent the buyer and must place the interests of the owner first.

TO AVOID DISPUTES, ALL AGREEMENTS BETWEEN YOU AND A BROKER SHOULD BE IN WRITING AND CLEARLY ESTABLISH:

- The broker's duties and responsibilities to you, and your obligations under the representation agreement.
- Who will pay the broker for services provided to you, when payment will be made and how the payment will be calculated.

LICENSE HOLDER CONTACT INFORMATION: This notice is being provided for information purposes. It does not create an obligation for you to use the broker's services. Please acknowledge receipt of this notice below and retain a copy for your records.

Transwestern Commercial Services Fort Worth LLC	9000246		(817)877-4433
Licensed Broker /Broker Firm Name or Primary Assumed Business Name	License No.	Email	Phone
Paul Wittorf	479373	paul.wittorf@transwestern.com	(214)446-4512
Designated Broker of Firm	License No.	Email	Phone
Leland Alvinus Prowse IV	450719	leland.prowse@transwestern.com	(817)877-4433
Licensed Supervisor of Sales Agent/ Associate	License No.	Email	Phone
Ben Richard McBroom	564388	ben.mcroom@transwestern.com	(817)877-4433
Sales Agent/Associate's Name	License No.	Email	Phone

Buyer/Tenant/Seller/Landlord Initials

Date