

2800 S Hulen Street
Fort Worth, TX 76109

Office For Lease River Tree Plaza

SUITE 208 • 1,424 SF AVAILABLE



Suite 208: 1,424 SF Available

Space Available

\$28.00 per Square Foot, Full Service

PROPERTY INFORMATION

- Located in southwest Fort Worth at the southwest corner of Hulen and Rivertree Blvd.
- Approximately 28,000 SF multi-tenant professional office building
- Surface and covered parking available
- 3:1,000 SF Parking ratio
- Monument Signage available along S. Hulen St.

Leasing Information

 Transwestern

Fremon Baker, CRX, CLS

Vice President
817-259-3535
fremon.baker@transwestern.com

Floor Plan

Floorplan A-1 is a detailed architectural drawing of a room layout. The overall dimensions are 40' - 6" wide by 29' - 7 1/2" deep. The plan includes several rooms and corridors, with dimensions for each section. The top horizontal dimension is 40' - 6", divided into 10' - 2", 10' - 0", and 19' - 8". The left vertical dimension is 29' - 7 1/2", divided into 14' - 5 1/2" and 14' - 6". The right vertical dimension is 29' - 11 1/2", divided into 14' - 5 1/2" and 14' - 10". The bottom horizontal dimension is 18' - 6", 9' - 0", and 12' - 4". A central vertical corridor is 10' - 2" wide. There are four circular openings, each labeled 3' - 6". The floorplan is titled 'A-1 FLOORPLAN' with a scale of 3/8" = 1'-0".

Vice President
817-259-3535
fremon.baker@transwestern.com

2800 S Hulen Street
Fort Worth, TX 76109



Fremont Baker, CRX, CLS

Vice President
817-259-3535

fremont.baker@transwestern.com

 Transwestern

2800 S Hulen Street
Fort Worth, TX 76109



Fremon Baker, CRX, CLS
Vice President
817-259-3535
fremon.baker@transwestern.com

Demographics

2800 S Hulen Street
Fort Worth, TX 76109

1 MILE

9,648

POPULATION

4,538

HOUSEHOLDS

\$92,510

MEDIAN HOUSEHOLD INCOME

\$124,577

AVERAGE HOUSEHOLD INCOME

36.6

MEDIAN AGE

3 MILES

113,251

POPULATION

47,695

HOUSEHOLDS

\$75,976

MEDIAN HOUSEHOLD INCOME

\$109,455

AVERAGE HOUSEHOLD INCOME

35.3

MEDIAN AGE

5 MILES

310,840

POPULATION

124,631

HOUSEHOLDS

\$68,674

MEDIAN HOUSEHOLD INCOME

\$95,745

AVERAGE HOUSEHOLD INCOME

36


MEDIAN AGE

Fremont Baker, CRX, CLS

Vice President
817-259-3535

fremont.baker@transwestern.com

 Transwestern

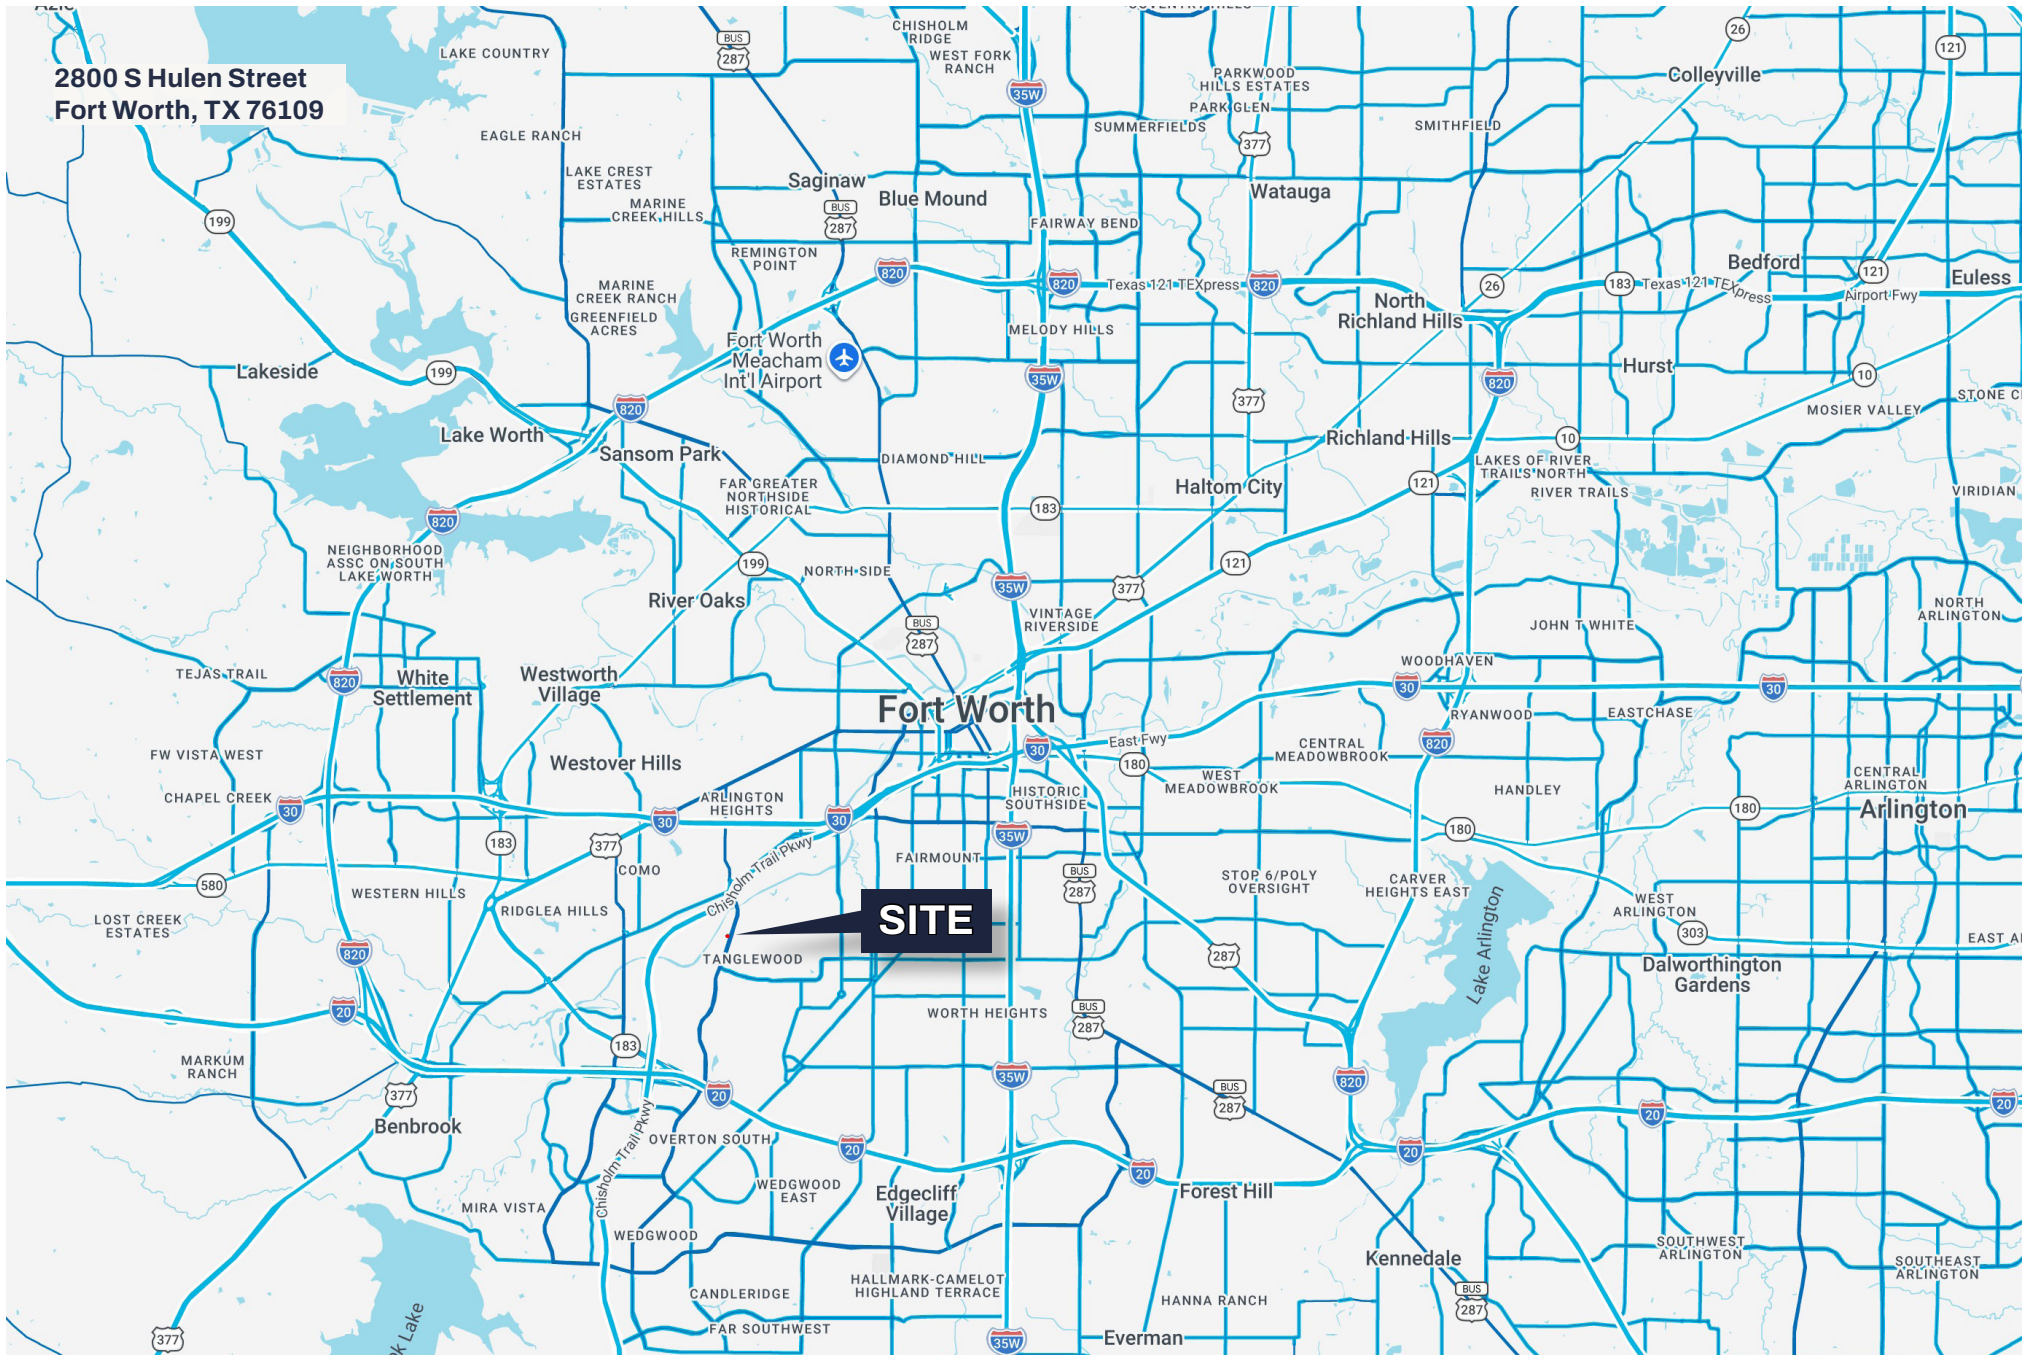

2800 S Hulen Street
Fort Worth, TX 76109

Fremon Baker, CRX, CLS

Vice President
817-259-3535

fremon.baker@transwestern.com

 Transwestern



Information About Brokerage Services

Texas law requires all real estate license holders to give the following information about brokerage services to prospective buyers, tenants, sellers and landlords.



11-03-2025

TYPES OF REAL ESTATE LICENSE HOLDERS:

- **A BROKER** is responsible for all brokerage activities, including acts performed by sales agents sponsored by the broker.
- **A SALES AGENT** must be sponsored by a broker and works with clients on behalf of the broker.

A BROKER'S MINIMUM DUTIES REQUIRED BY LAW (A client is the person or party that the broker represents):

- Put the interests of the client above all others, including the broker's own interests;
- Inform the client of any material information about the property or transaction received by the broker;
- Answer the client's questions and present any offer to or counter-offer from the client; and
- Treat all parties to a real estate transaction honestly and fairly.

WRITTEN AGREEMENTS ARE REQUIRED IN CERTAIN SITUATIONS: A license holder who performs brokerage activity for a prospective buyer of residential property must enter into a written agreement with the buyer before showing any residential property to the buyer or if no residential property will be shown, before presenting an offer on behalf of the buyer. This written agreement must contain specific information required by Texas law. For more information on these requirements, see section 1101.563 of the Texas Occupations Code. **Even if a written agreement is not required, to avoid disputes, all agreements between you and a broker should be in writing and clearly establish: (i) the broker's duties and responsibilities to you and your obligations under the agreement; and (ii) the amount or rate of compensation the broker will receive and how this amount is determined.**

A LICENSE HOLDER CAN REPRESENT A PARTY IN A REAL ESTATE TRANSACTION:

AS AGENT FOR OWNER (SELLER/LANDLORD): The broker becomes the property owner's agent through an agreement with the owner, usually in a written listing to sell or property management agreement. An owner's agent must perform the broker's minimum duties above and must inform the owner of any material information about the property or transaction known by the agent, including information disclosed to the agent by the buyer or buyer's agent. **An owner's agent fees are not set by law and are fully negotiable.**

AS AGENT FOR BUYER/TENANT: The broker becomes the buyer/tenant's agent by agreeing to represent the buyer, usually through a written representation agreement. A buyer's agent must perform the broker's minimum duties above and must inform the buyer of any material information about the property or transaction known by the agent, including information disclosed to the agent by the seller or seller's agent. **A buyer/tenant's agent fees are not set by law and are fully negotiable.**

AS AGENT FOR BOTH - INTERMEDIARY: To act as an intermediary between the parties the broker must first obtain the written agreement of each party to the transaction. The written agreement must state who will pay the broker and, in conspicuous bold or underlined print, set forth the broker's obligations as an intermediary. A broker who acts as an intermediary:

- Must treat all parties to the transaction impartially and fairly;
- May, with the parties' written consent, appoint a different license holder associated with the broker to each party (owner and buyer) to communicate with, provide opinions and advice to, and carry out the instructions of each party to the transaction.
- Must not, unless specifically authorized in writing to do so by the party, disclose:
 - o that the owner will accept a price less than the written asking price;
 - o that the buyer/tenant will pay a price greater than the price submitted in a written offer; and
 - o any confidential information or any other information that a party specifically instructs the broker in writing not to disclose, unless required to do so by law.

A LICENSE HOLDER CAN SHOW PROPERTY TO A BUYER/TENANT WITHOUT REPRESENTING THE BUYER/TENANT IF:

- The broker has not agreed with the buyer/tenant, either orally or in writing, to represent the buyer/tenant;
- The broker is not otherwise acting as the buyer/tenant's agent at the time of showing the property;
- The broker does not provide the buyer/tenant opinions or advice regarding the property or real estate transactions generally; and

• The broker does not perform any other act of real estate brokerage for the buyer/tenant. Before showing a residential property to an unrepresented prospective buyer, a license holder must enter into a written agreement that contains the information required by section 1101.563 of the Texas Occupations Code. The agreement may not be exclusive and must be limited to no more than 14 days.

LICENSE HOLDER CONTACT INFORMATION: This notice is being provided for information purposes. It does not create an obligation for you to use the broker's services. Please acknowledge receipt of this notice below and retain a copy for your records.

Transwestern Commercial Services Fort Worth LLC	90002246		(817)877-4433
Name of Sponsoring Broker (Licensed Individual or Business Entity)	License No.	Email	Phone
Paul Wittorf	479373	paul.wittorf@transwestern.com	(214)446-4512
Name of Designated Broker of Licensed Business Entity, if applicable	License No.	Email	Phone
Leland Alvinus Prowse IV	450719	leland.prowse@transwestern.com	(817)877-4433
Name of Licensed Supervisor of Sales Agent/Associate, if applicable	License No.	Email	Phone
Robert Fremton Baker	362574	fremton.baker@transwestern.com	(817)259-3535
Name of Sales Agent/Associate	License No.	Email	Phone

Regulated by the Texas Real Estate Commission Buyer/Tenant/Seller/Landlord Initials Date Information available at www.trec.texas.gov IABS 1-2

Fremton Baker, CRX, CLS

Vice President
817-259-3535

fremton.baker@transwestern.com

Transwestern