

FOR LEASE



BOUTIQUE STYLE OFFICE BUILDING 5424 KATY FREEWAY

HOUSTON, TX 77007



TRANSWESTERN

REAL ESTATE
SERVICES

BOUTIQUE STYLE OFFICE BUILDING | ±12,516 SF

5424 KATY FREEWAY | HOUSTON, TX 77007



PROPERTY INFORMATION


- Total Building size ±12,516 SF
- Two story boutique style office building
- Built in 2019
- Covered reserved parking
- Fully sprinklered
- \$28.00 Net-year 1
- Sales Price - Contact Broker

SPACE DETAILS

- ±5,711 SF - 2nd floor
- ±5,997 SF - 3rd floor
- Built in 2019
- Exposed ceiling featured/upgraded finishes throughout
- Furniture available

AREA AMENITIES

- Walking distance to Cottage Grove Park
- Close proximity to Memorial Park
- 2 miles to Heights Mercantile
- 3 miles to Sawyer Yards

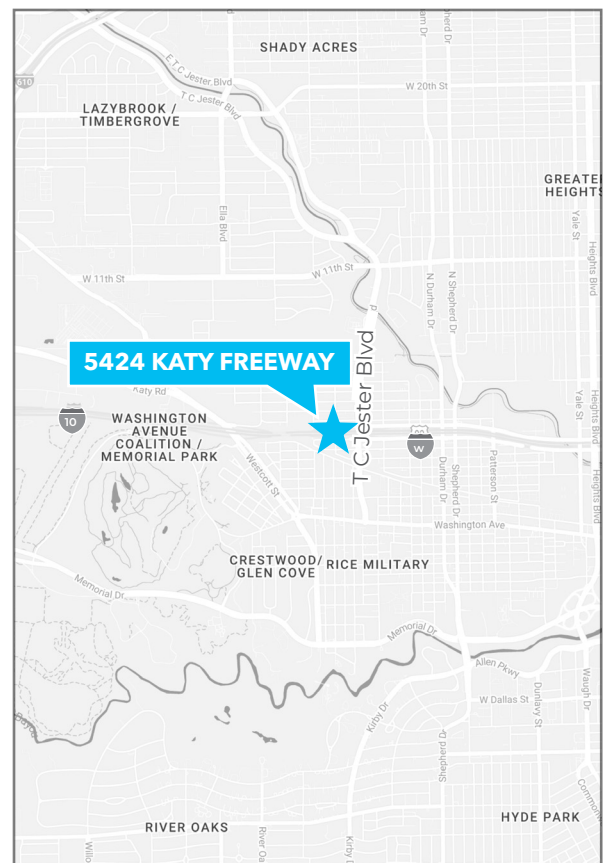

FOR MORE INFORMATION

Bobbie Bozarth

713.272.1221

Bobbie.Bozarth@transwestern.com



1900 West Loop South | Suite 1300
Houston, Texas 77027

P: 713.270.7700

www.transwestern.com

The information provided herein was obtained from sources believed reliable; however, Transwestern makes no guarantees, warranties or representations as to the completeness of accuracy thereof. The presentation of this property is submitted subject to errors, omissions, change of price or conditions, prior to sale or lease, or withdrawal without notice. Copyright © 2022 Transwestern.

BOUTIQUE STYLE OFFICE BUILDING | ±12,516 SF

5424 KATY FREEWAY | HOUSTON, TX 77007

SECOND FLOOR | 5,711 SF



LOBBY



RECEPTION



KITCHEN



CONFERENCE ROOM



HALLWAY



EXTERIOR OFFICE

FOR MORE INFORMATION

Bobbie Bozarth

713.272.1221

Bobbie.Bozarth@transwestern.com



1900 West Loop South | Suite 1300

Houston, Texas 77027

P: 713.270.7700

www.transwestern.com

The information provided herein was obtained from sources believed reliable; however, Transwestern makes no guarantees, warranties or representations as to the completeness of accuracy thereof. The presentation of this property is submitted subject to errors, omissions, change of price or conditions, prior to sale or lease, or withdrawal without notice. Copyright © 2022 Transwestern.

BOUTIQUE STYLE OFFICE BUILDING | ±12,516 SF

5424 KATY FREEWAY | HOUSTON, TX 77007

THIRD FLOOR | 5,997 SF



RECEPTION



OPEN OFFICE AREA



CONFERENCE ROOM



EXECUTIVE OFFICE



SNACK BAR



KITCHEN

FOR MORE INFORMATION

Bobbie Bozarth

713.272.1221

Bobbie.Bozarth@transwestern.com



1900 West Loop South | Suite 1300
Houston, Texas 77027

P: 713.270.7700

www.transwestern.com


The information provided herein was obtained from sources believed reliable; however, Transwestern makes no guarantees, warranties or representations as to the completeness of accuracy thereof. The presentation of this property is submitted subject to errors, omissions, change of price or conditions, prior to sale or lease, or withdrawal without notice. Copyright © 2022 Transwestern.

BOUTIQUE STYLE OFFICE BUILDING | ±12,516 SF

5424 KATY FREEWAY | HOUSTON, TX 77007

FLOOR PLAN

SECOND FLOOR | 5,711 SF

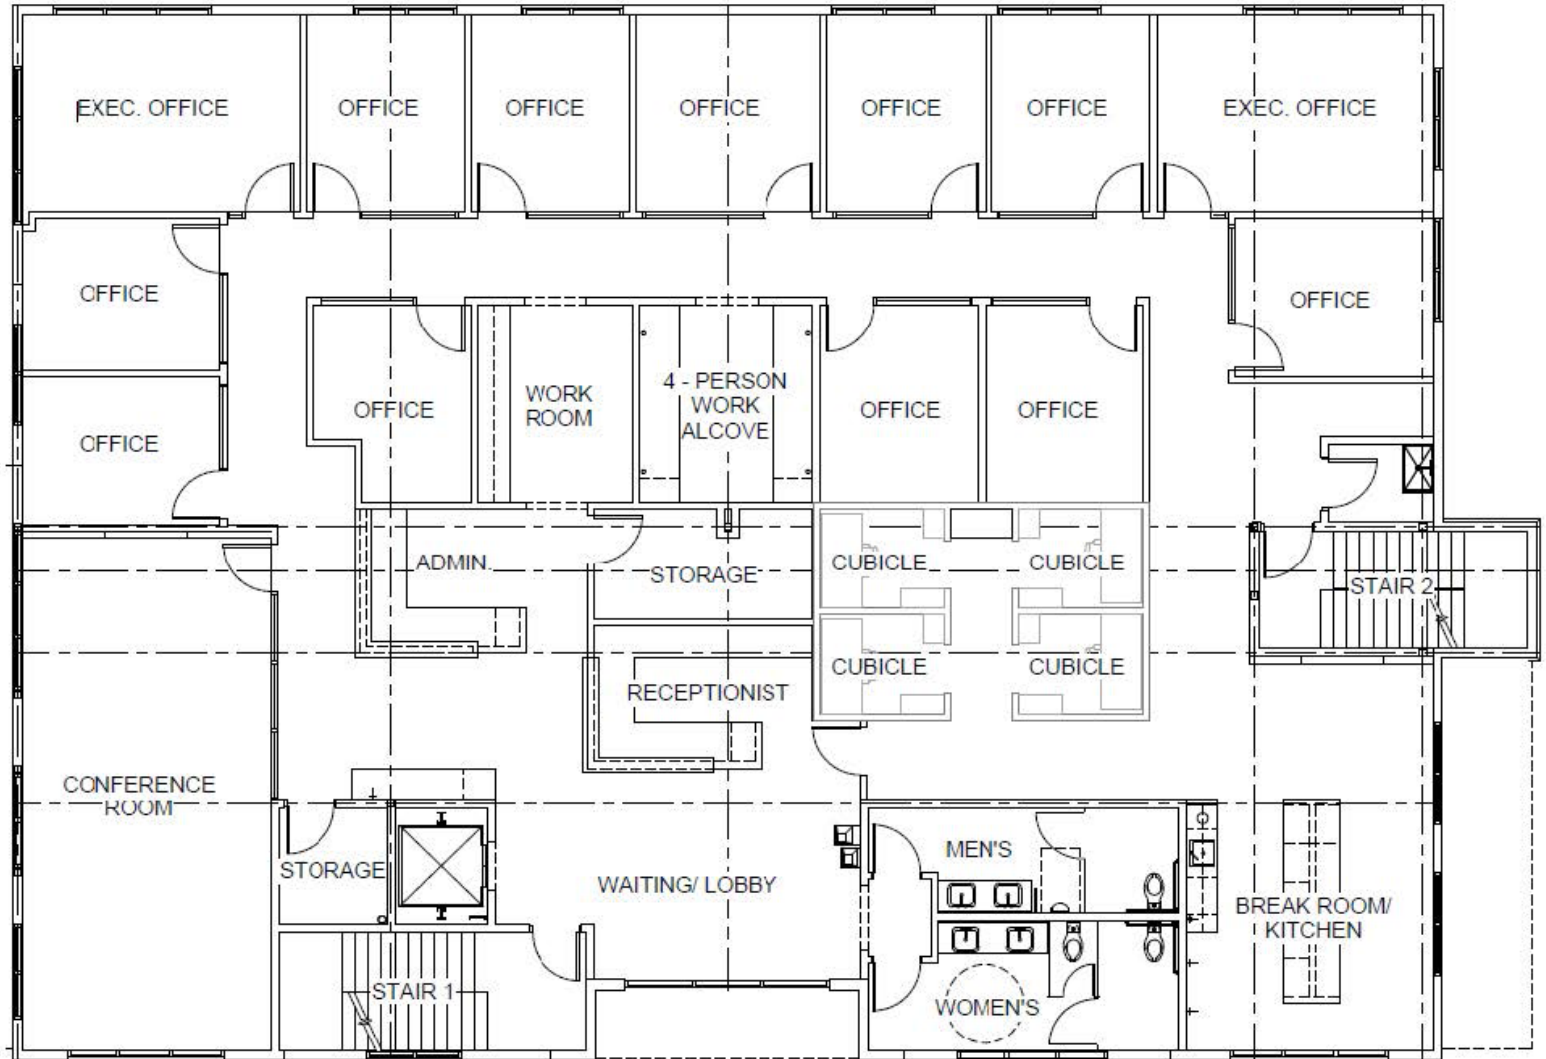

1 OVERALL LEVEL 2 FLOOR PLAN
A101 SCALE: 1/4" = 1'-0"

FOR MORE INFORMATION

Bobbie Bozarth

713.272.1221

Bobbie.Bozarth@transwestern.com



1900 West Loop South | Suite 1300
Houston, Texas 77027

P: 713.270.7700

www.transwestern.com


The information provided herein was obtained from sources believed reliable; however, Transwestern makes no guarantees, warranties or representations as to the completeness of accuracy thereof. The presentation of this property is submitted subject to errors, omissions, change of price or conditions, prior to sale or lease, or withdrawal without notice. Copyright © 2022 Transwestern.

BOUTIQUE STYLE OFFICE BUILDING | ±12,516 SF

5424 KATY FREEWAY | HOUSTON, TX 77007

FLOOR PLAN

THIRD FLOOR | 5,997 SF

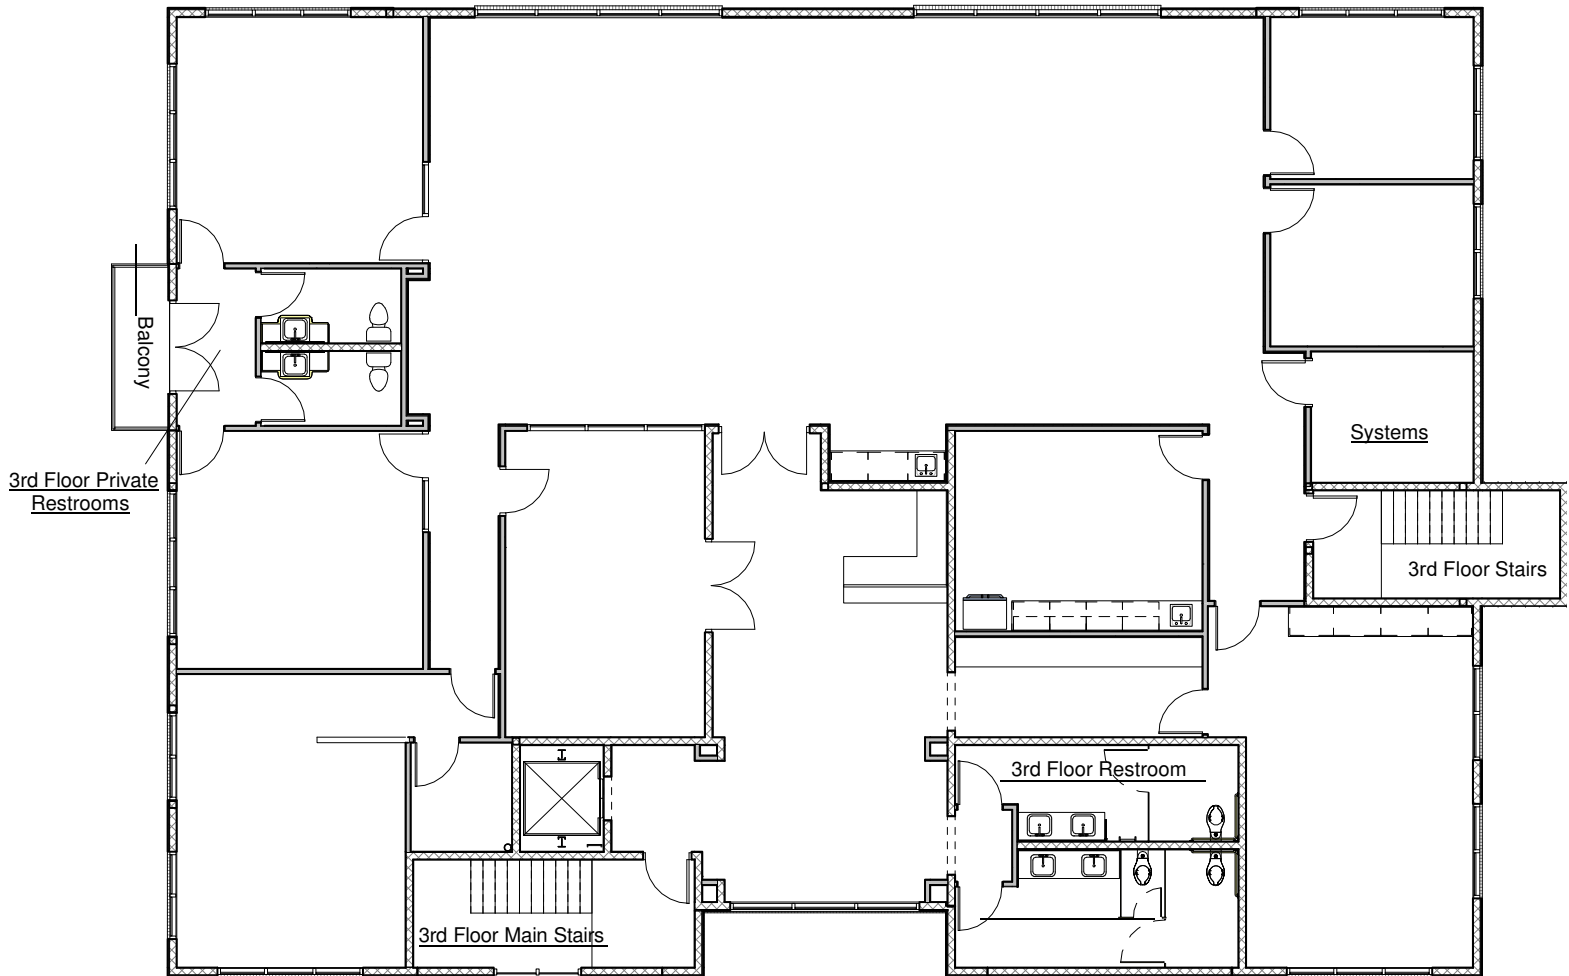

FOR MORE INFORMATION

Bobbie Bozarth

713.272.1221

Bobbie.Bozarth@transwestern.com



1900 West Loop South | Suite 1300

Houston, Texas 77027

P: 713.270.7700

www.transwestern.com

The information provided herein was obtained from sources believed reliable; however, Transwestern makes no guarantees, warranties or representations as to the completeness of accuracy thereof. The presentation of this property is submitted subject to errors, omissions, change of price or conditions, prior to sale or lease, or withdrawal without notice. Copyright © 2022 Transwestern.



Information About Brokerage Services

Texas law requires all real estate license holders to give the following information about brokerage services to prospective buyers, tenants, sellers and landlords.

TYPES OF REAL ESTATE LICENSE HOLDERS:

- A **BROKER** is responsible for all brokerage activities, including acts performed by sales agents sponsored by the broker.
- A **SALES AGENT** must be sponsored by a broker and works with clients on behalf of the broker.

A BROKER'S MINIMUM DUTIES REQUIRED BY LAW (A client is the person or party that the broker represents):

- Put the interests of the client above all others, including the broker's own interests;
- Inform the client of any material information about the property or transaction received by the broker;
- Answer the client's questions and present any offer to or counter-offer from the client; and
- Treat all parties to a real estate transaction honestly and fairly.

A LICENSE HOLDER CAN REPRESENT A PARTY IN A REAL ESTATE TRANSACTION:

AS AGENT FOR OWNER (SELLER/LANDLORD): The broker becomes the property owner's agent through an agreement with the owner, usually in a written listing to sell or property management agreement. An owner's agent must perform the broker's minimum duties above and must inform the owner of any material information about the property or transaction known by the agent, including information disclosed to the agent or subagent by the buyer or buyer's agent.

AS AGENT FOR BUYER/TENANT: The broker becomes the buyer/tenant's agent by agreeing to represent the buyer, usually through a written representation agreement. A buyer's agent must perform the broker's minimum duties above and must inform the buyer of any material information about the property or transaction known by the agent, including information disclosed to the agent by the seller or seller's agent.

AS AGENT FOR BOTH - INTERMEDIARY: To act as an intermediary between the parties the broker must first obtain the written agreement of *each party* to the transaction. The written agreement must state who will pay the broker and, in conspicuous bold or underlined print, set forth the broker's obligations as an intermediary. A broker who acts as an intermediary:

- Must treat all parties to the transaction impartially and fairly;
- May, with the parties' written consent, appoint a different license holder associated with the broker to each party (owner and buyer) to communicate with, provide opinions and advice to, and carry out the instructions of each party to the transaction.
- Must not, unless specifically authorized in writing to do so by the party, disclose:
 - o that the owner will accept a price less than the written asking price;
 - o that the buyer/tenant will pay a price greater than the price submitted in a written offer; and
 - o any confidential information or any other information that a party specifically instructs the broker in writing not to disclose, unless required to do so by law.

AS SUBAGENT: A license holder acts as a subagent when aiding a buyer in a transaction without an agreement to represent the buyer. A subagent can assist the buyer but does not represent the buyer and must place the interests of the owner first.

TO AVOID DISPUTES, ALL AGREEMENTS BETWEEN YOU AND A BROKER SHOULD BE IN WRITING AND CLEARLY ESTABLISH:

- The broker's duties and responsibilities to you, and your obligations under the representation agreement.
- Who will pay the broker for services provided to you, when payment will be made and how the payment will be calculated.

LICENSE HOLDER CONTACT INFORMATION: This notice is being provided for information purposes. It does not create an obligation for you to use the broker's services. Please acknowledge receipt of this notice below and retain a copy for your records.

Transwestern	466196	kevin.roberts@transwestern.com	713-270-7700
Licensed Broker /Broker Firm Name or Primary Assumed Business Name	License No.	Email	Phone
Steve Ash	392519	steve.ash@transwestern.com	713-270-3365
Designated Broker of Firm	License No.	Email	Phone
Licensed Supervisor of Sales Agent/ Associate	License No.	Email	Phone
Bobbie Bozarth	447440	bobbie.bozarth@transwestern.com	713-272-1221
Sales Agent/Associate's Name	License No.	Email	Phone

Buyer/Tenant/Seller/Landlord Initials

Date

Regulated by the Texas Real Estate Commission

Information available at www.trec.texas.gov

IABS 1-0

FOR MORE INFORMATION

Bobbie Bozarth

713.272.1221

Bobbie.Bozarth@transwestern.com



1900 West Loop South | Suite 1300

Houston, Texas 77027

P: 713.270.7700

www.transwestern.com