





Technical drawing of a fence cross-section. The drawing shows a fence post set in a concrete foundation. The foundation has a diameter of 0.30 m. The fence post is 1.91 cm in diameter. The fence fabric line is 2.5 cm in 3.05 m. The court pavement is 1.22 m high. The bottom rail is 15 cm high. The fence is set in sleeves which extend to the concrete surface. The subgrade is shown below the concrete foundation. The added concrete depth is indicated by a circle with a dot. The drawing also shows a slope away from the court and a fence fabric line (fabric facing quickstart court side). Dimensions are given in meters (m) and centimeters (cm). A note indicates that the dimensions are (OR AS REQUIRED BY LOCAL CODE).

Labels and dimensions in the drawing:

- BOTTOM RAIL
- SLOPE AWAY FROM COURT
- 1.22 m
- 15 cm MIN.
- 0.30 m DIA.
- (OR AS REQUIRED BY LOCAL CODE)
- 1.91 cm
- COURT SLOPE 2.5 cm IN 3.05 m
- FENCE FABRIC LINE (FABRIC FACING QUICKSTART COURT SIDE)
- COURT PAVEMENT
- FENCE POST SET IN SLEEVES WHICH EXTEND TO CONCRETE SURFACE
- SUBGRADE
- ADDED CONCRETE DEPTH ● POST FOUNDATION.

 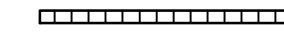

FUNCTION	SYMBOL	APPLICATION
RULES OF THE GAME	-----	1 APPLICATION WHITE TEXTURED LINE PAINT (HAND PAINTED)
AESTHETICS		1 PERPENDICULAR APPLICATION FINE SAND TEXTURE COURSE (TINTED)
PLAYING CHARACTERISTICS		1 APPLICATION FINE SAND TEXTURE COURSE (TINTED) APPLY PERPENDICULAR TO PREVIOUS COURSE
PLAYING CHARACTERISTICS		1 APPLICATION FINE SAND TEXTURE COURSE (TINTED)
SUBSTRATE PREPARATION		2 APPLICATIONS COURSE SAND FILLER COATS (TINTED RESURFACER)
PAVEMENT SURFACE		PAVEMENT



7.6 cm DIA. NET POST IN MFG. NET POST SLEEVE


0.91 m

0.23 m 0.23 m


0.91 m

CONCRETE FOUNDATION

PLAN

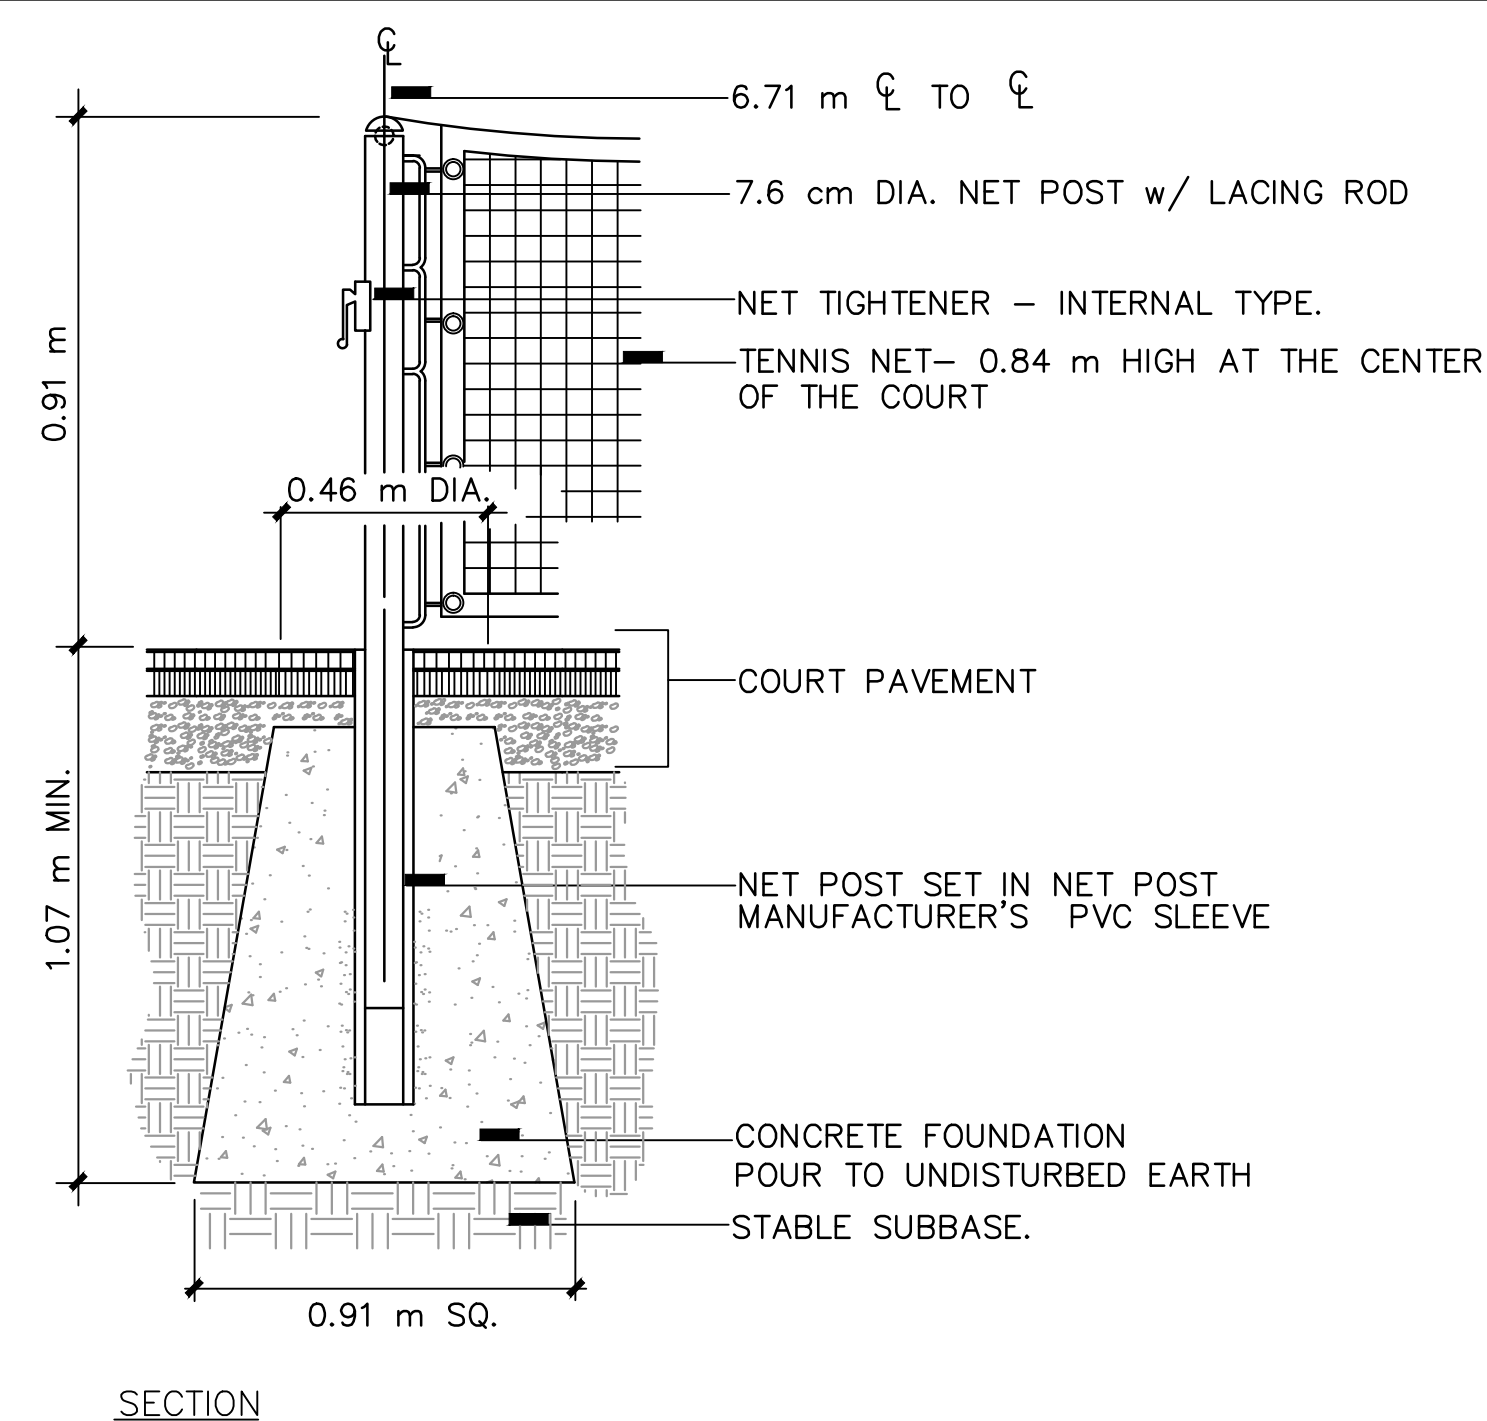

3 NET POST DETAIL - 10.97 METER COURT
T-1 NOT TO SCALE

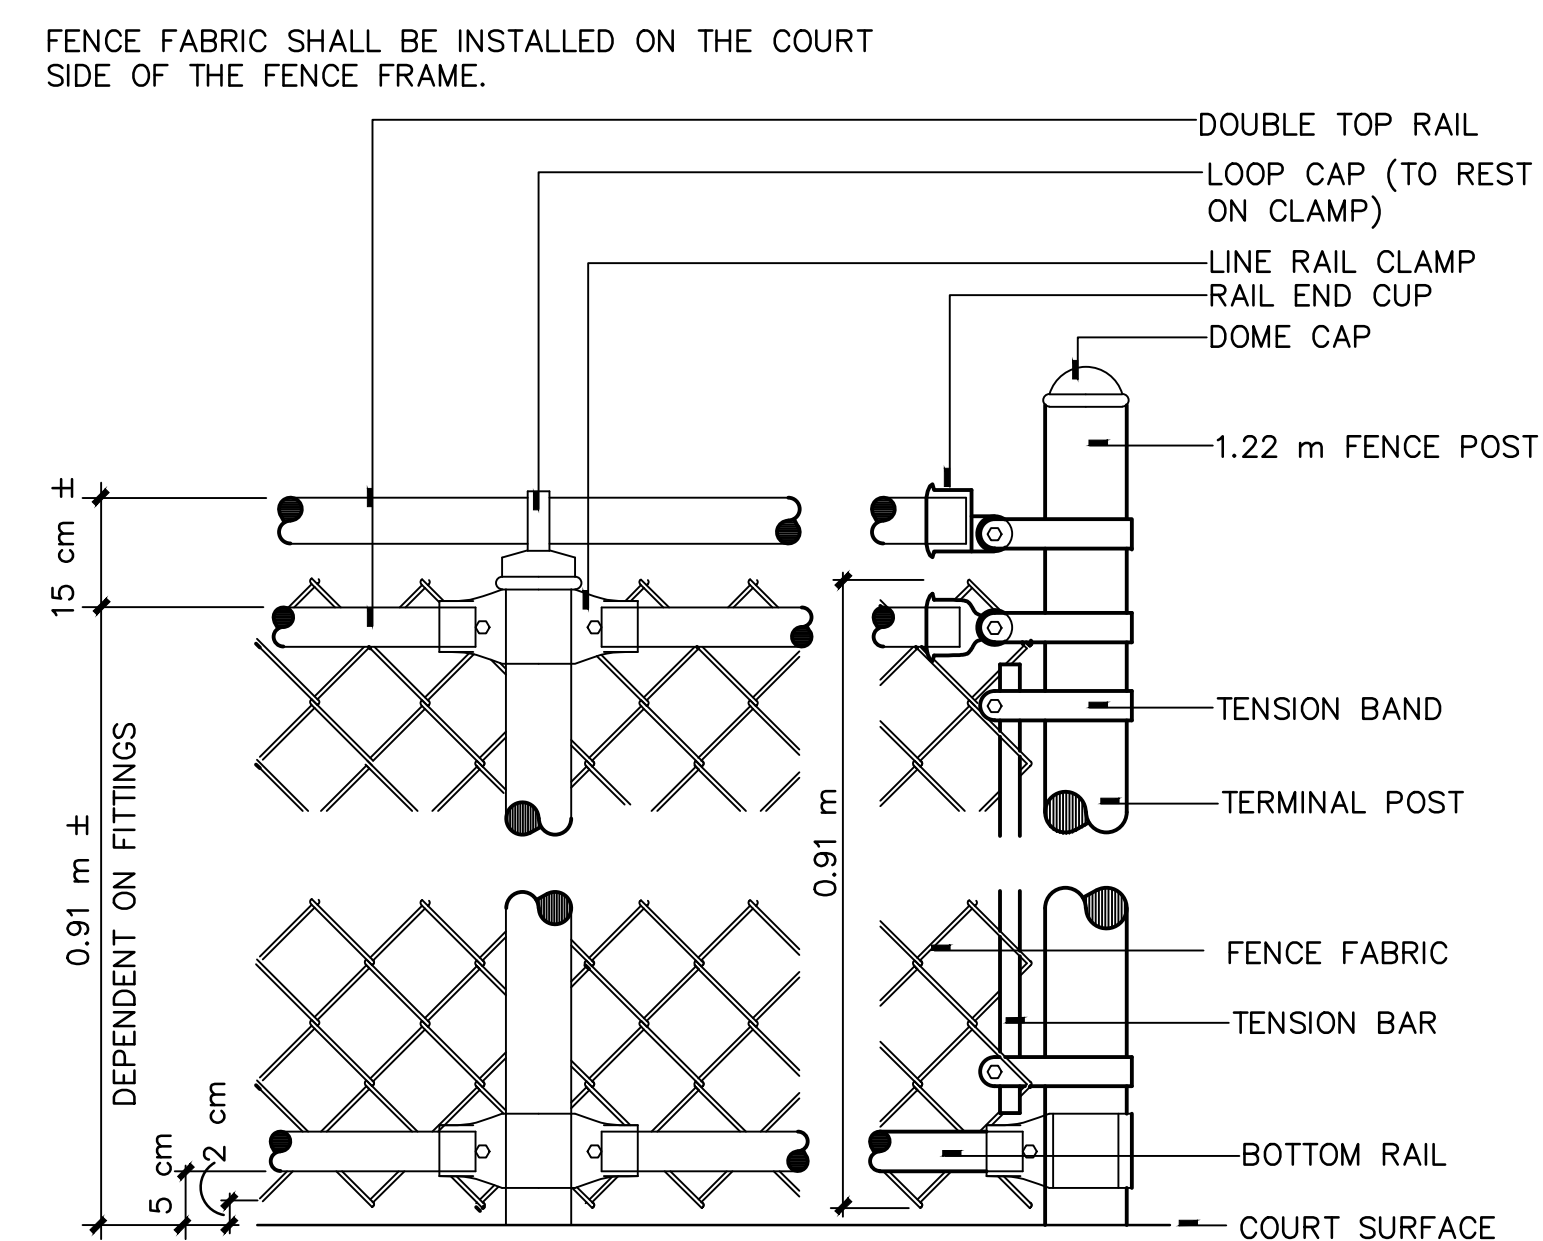

8 ELEVATION ENLARGEMENT OPTIONAL SIDE FENCE
T-1 NOT TO SCALE

PROJECT NAME:

10 AND UNDER TENNIS



UNITED STATES TENNIS ASSOCIATION
70 WEST RED OAK LANE
WHITE PLAINS, NEW YORK 10604
DAVID W. LASOTA, TENNIS FACILITY CONSULTANT
VIRGIL CHRISTIAN, DIRECTOR, COMMUNITY TENNIS DEVELOPMENT
(914) 697-2366

DRAWING DATE: JANUARY 31, 2013

DRAWN BY:	DWL
-----------	-----

SCALE: AS SHOWN

CHECKED BY:	VHC
-------------	-----

DRAWING NAME:

10.97 METER COURT DETAILS – NEW CONSTRUCTION