


ten feet

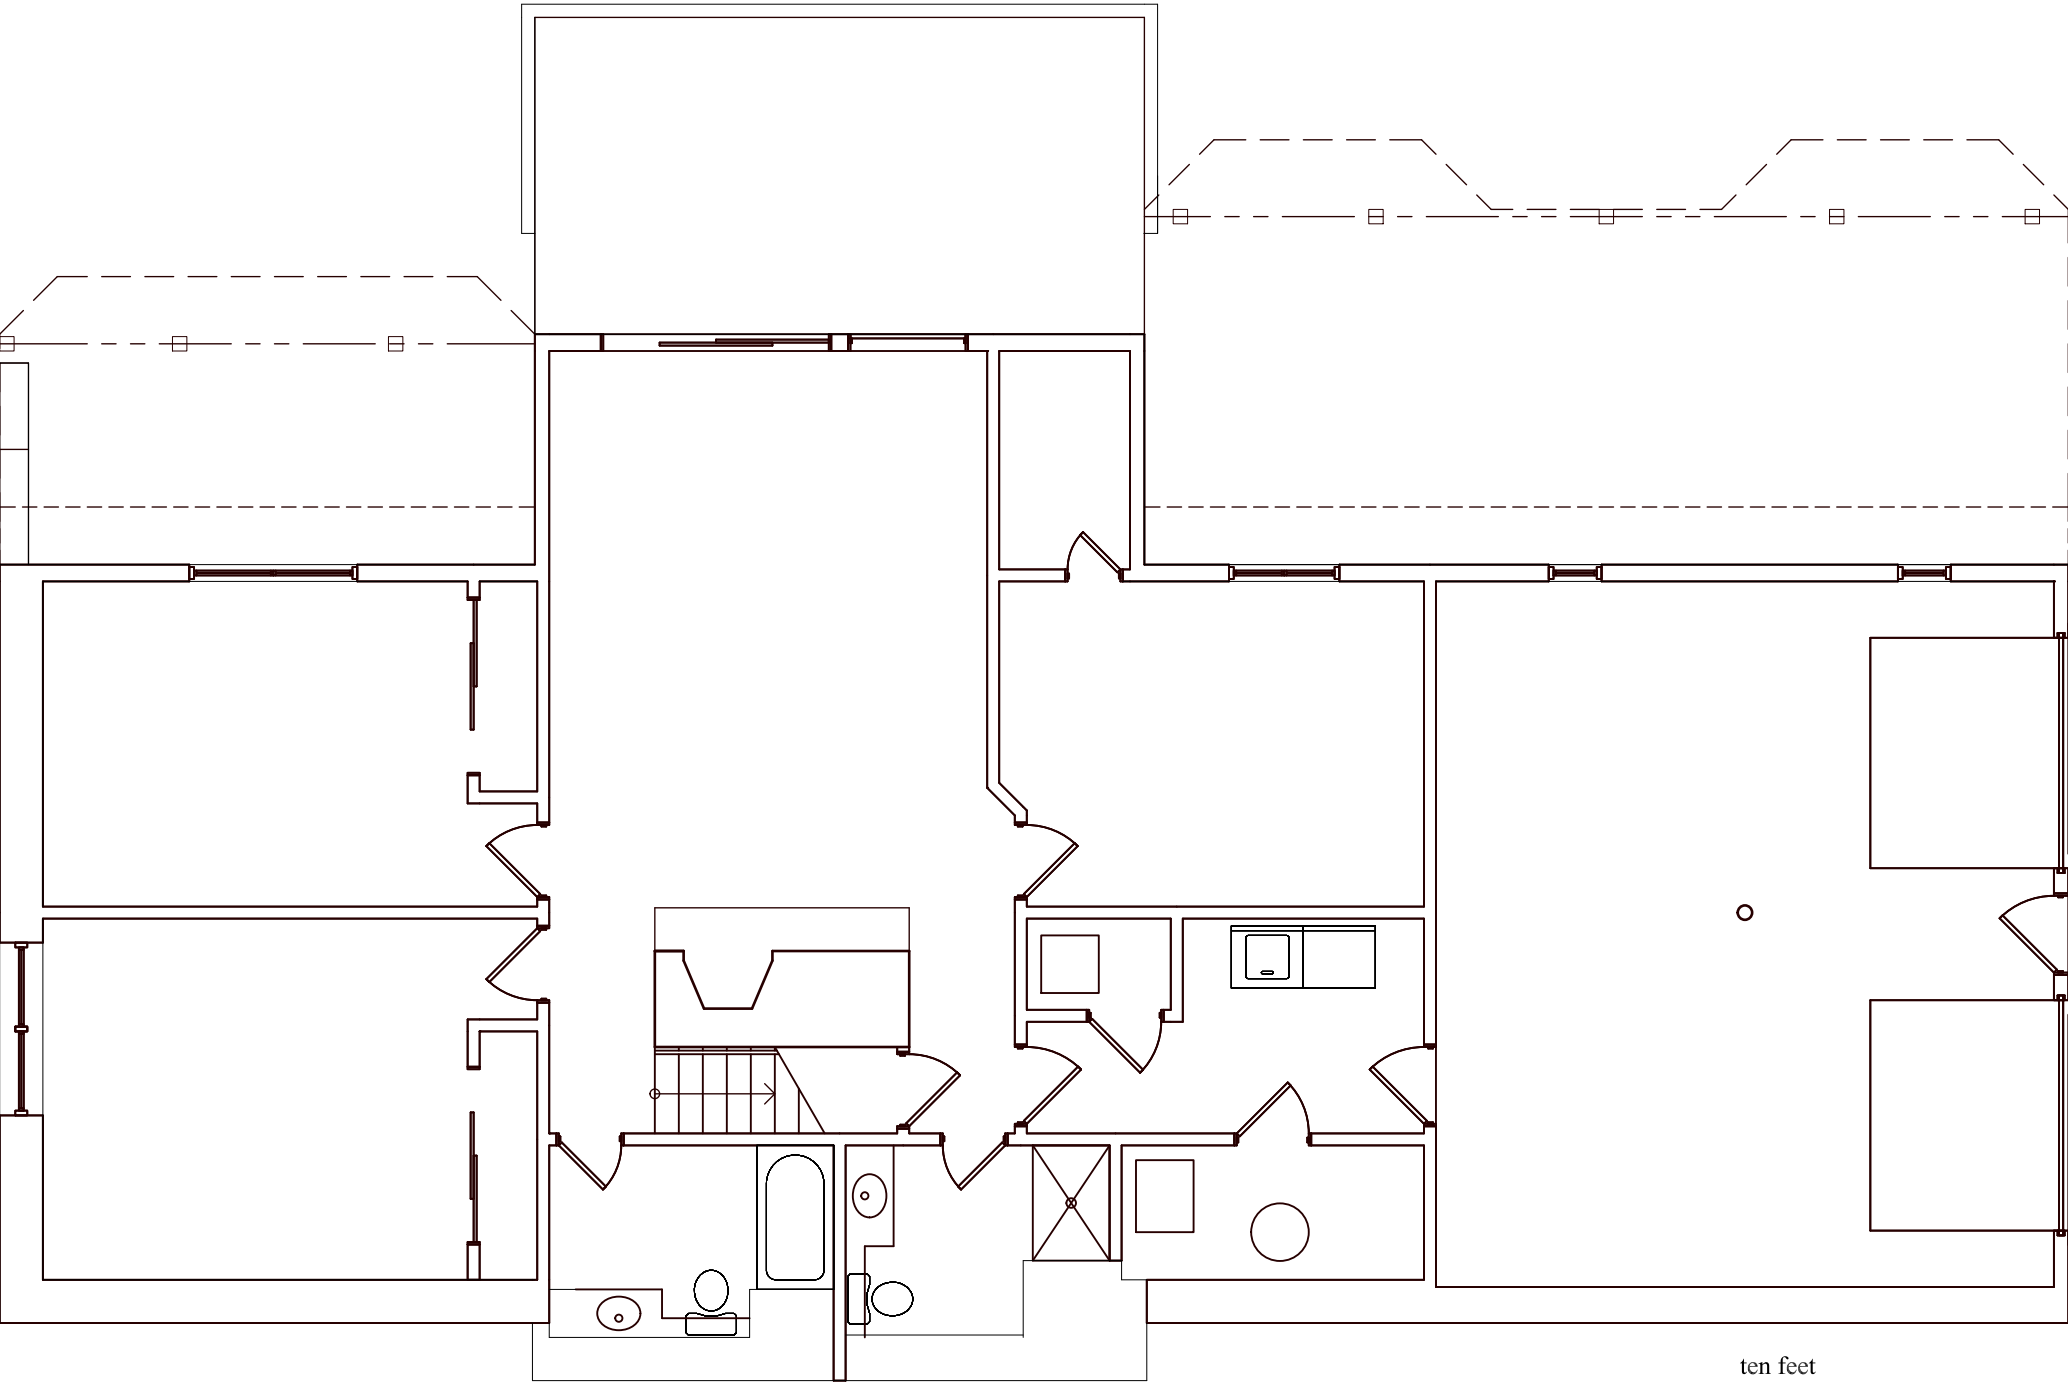

Scale 1/8" = 1'0"

616 Harts Ridge Rd Main Level



ten feet

Scale 1/8" = 1'0"

616 Harts Ridge Rd lower level

