

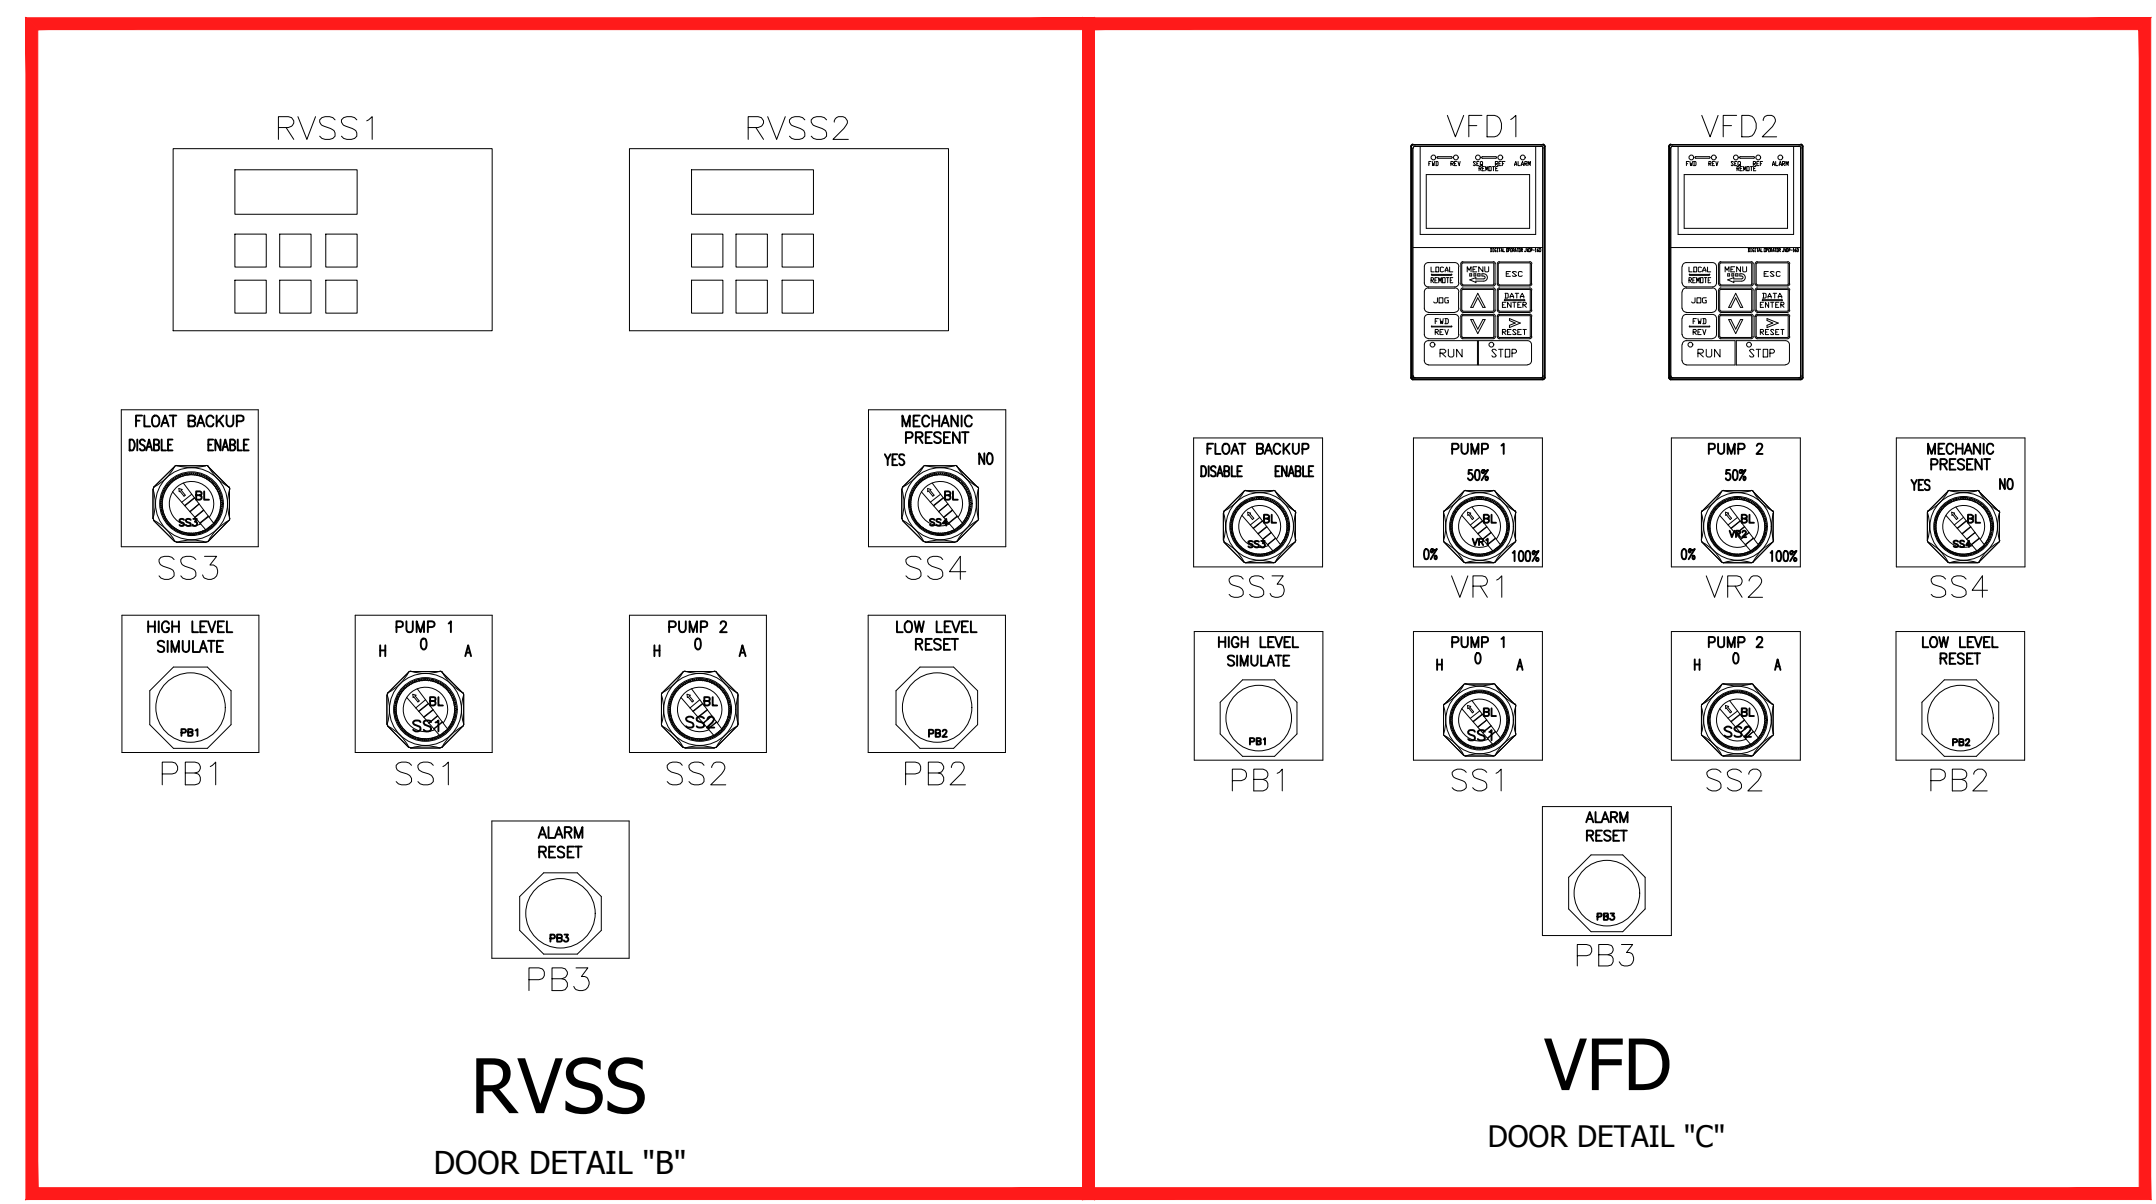


Instructions:
 Select the appropriate door detail based on Starter Type and place in Deadfront Layout.

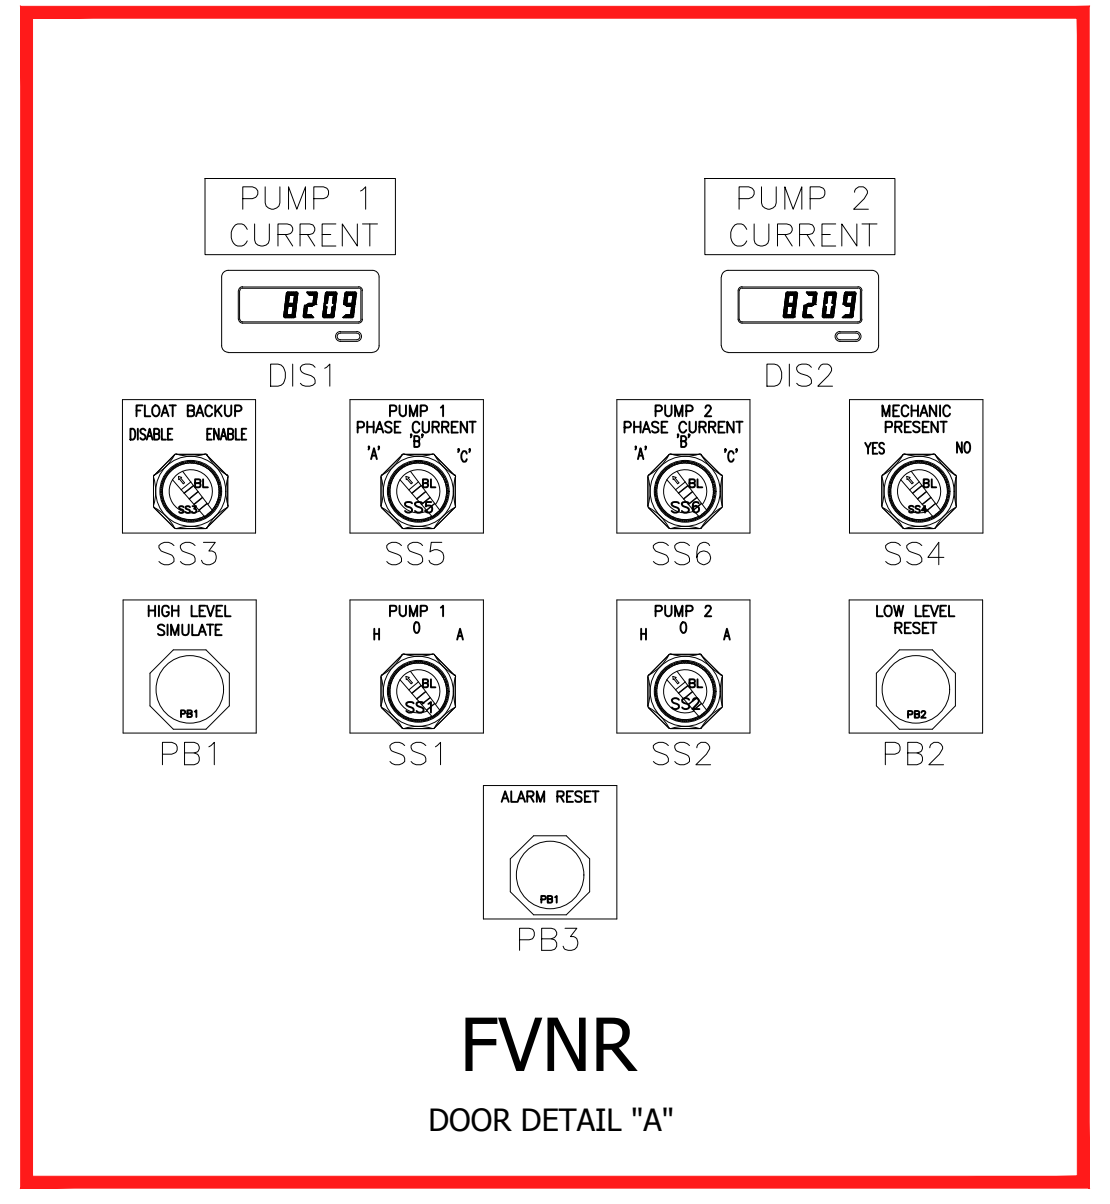

Control Panel - Exterior Layout.dwg

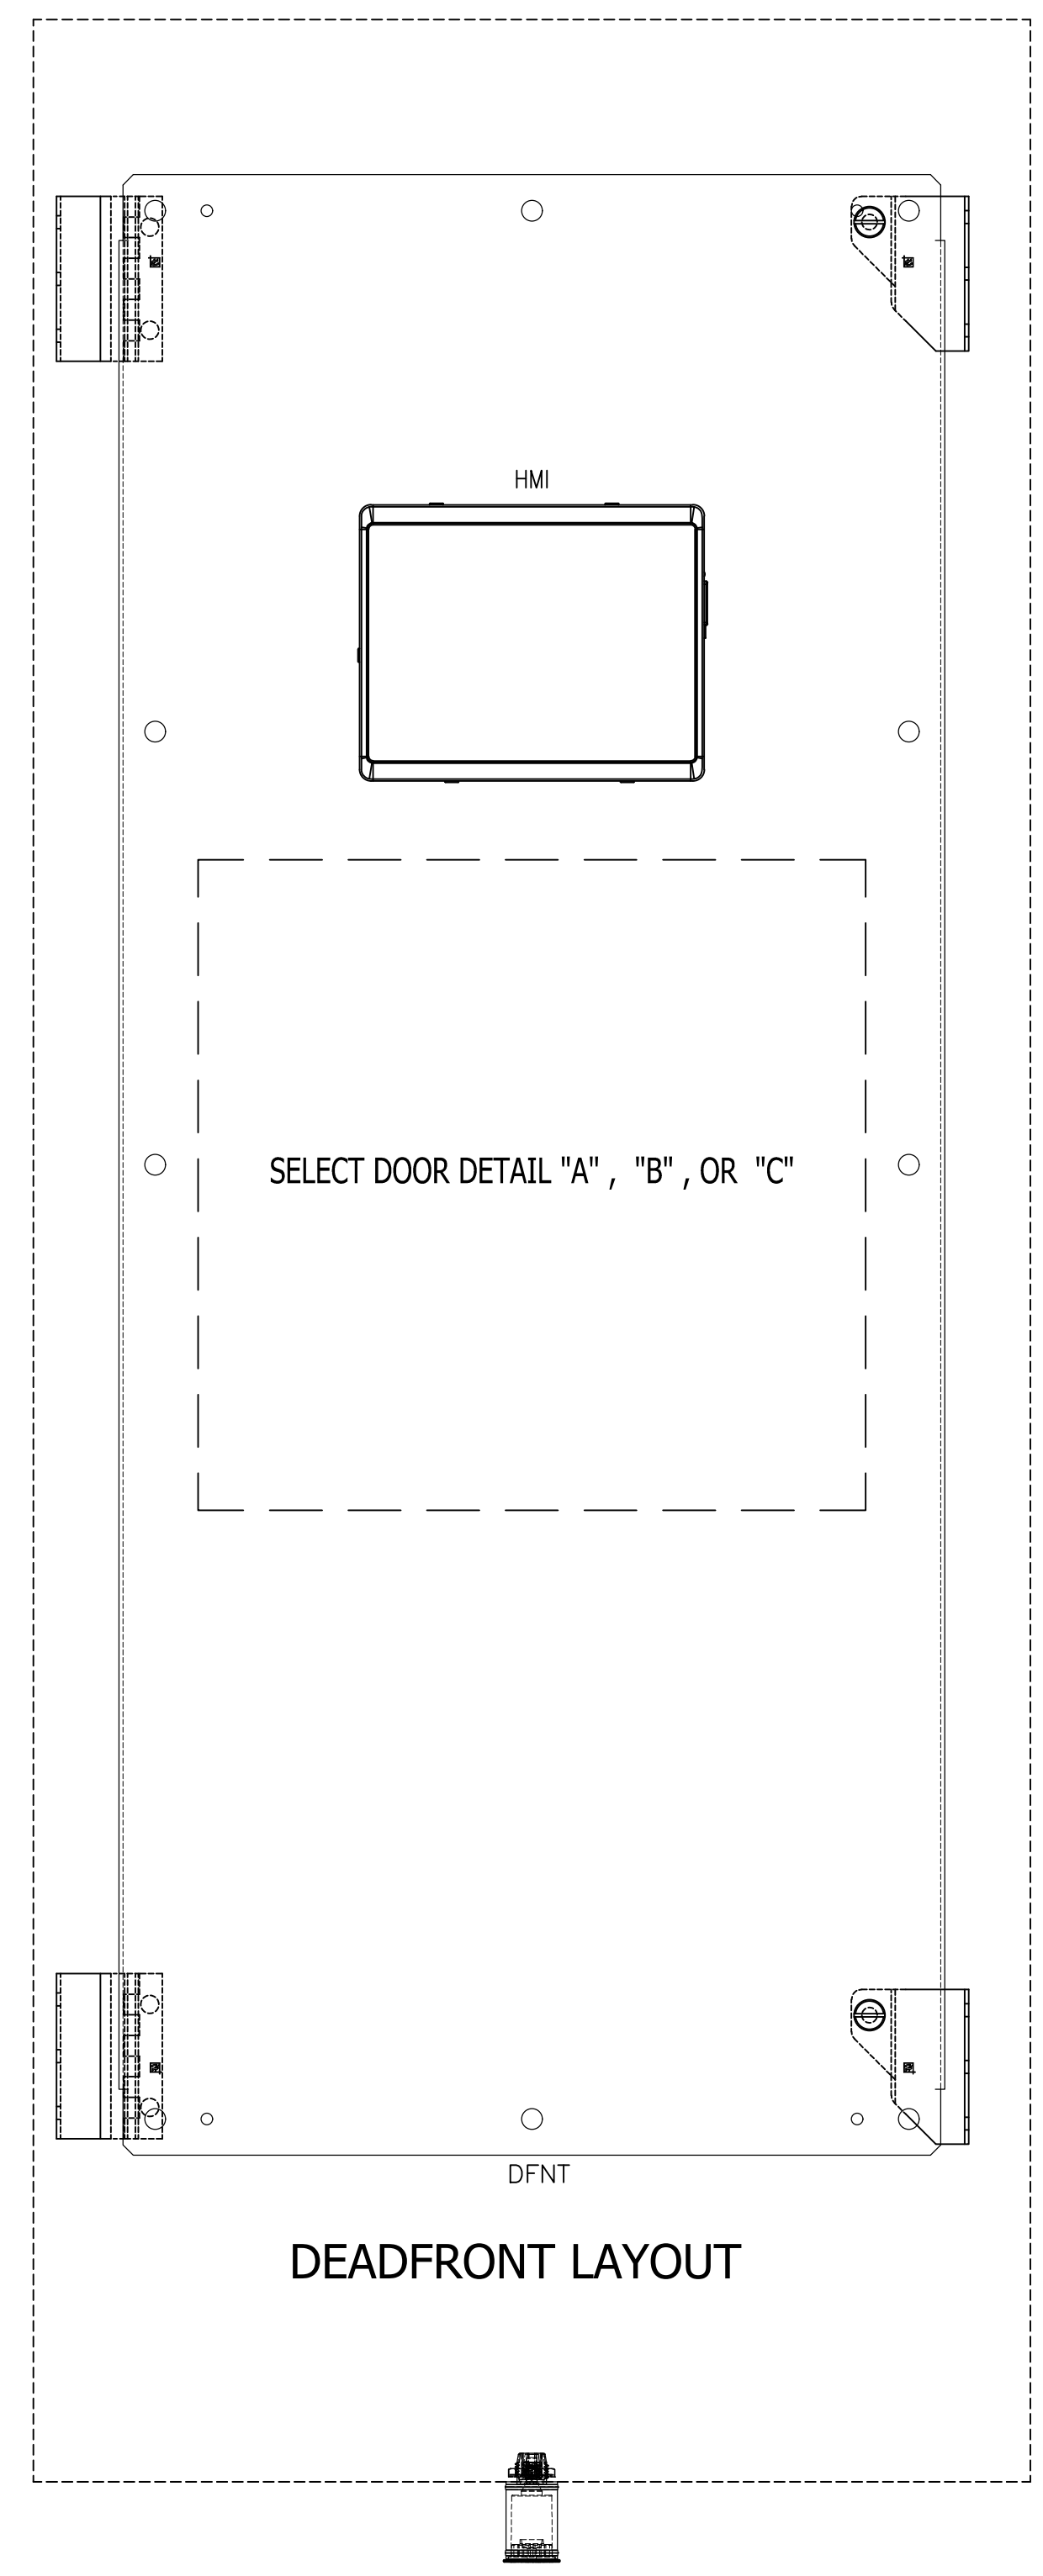

SHEET NO.
DS-28

DATE: 9/01/2016

SEE NOTE #10 ON SHEET DS-0.1