


Window sill height from floor: 28"
Window height: 62.5"
Curtain Height: 59.5"
Ceiling Height: 8'-0"

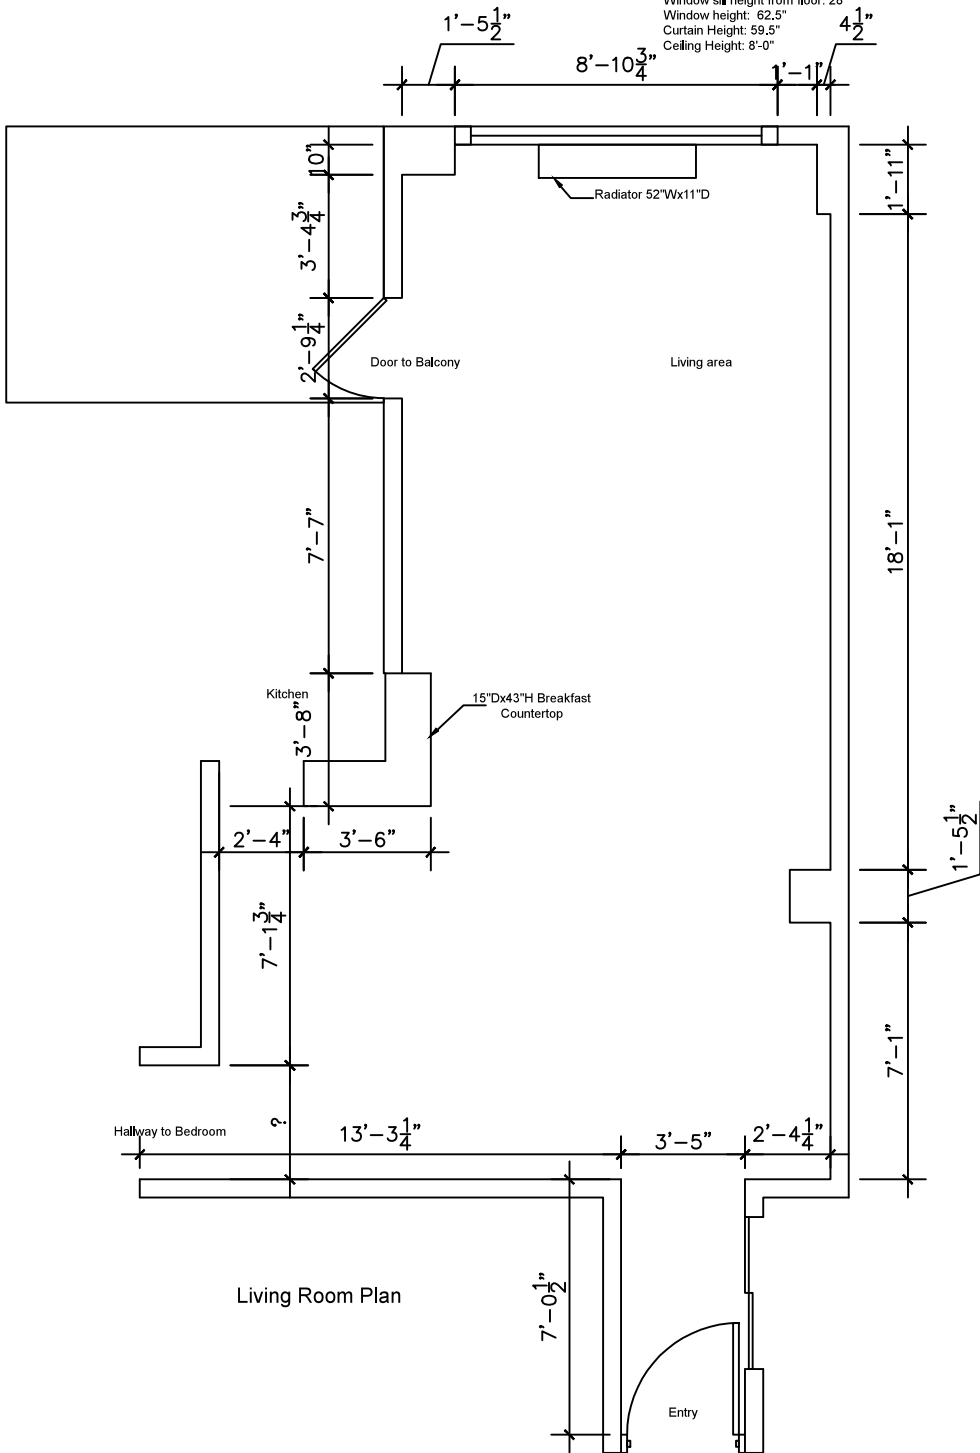

Living Room Plan