


this closet is 60" long and 29" deep- next to the doorway there is 19" before closet wall starts...sorry i did not draw it in to scale but u get picture...

this wall is 116" long (not including closet)

Basement Bedroom

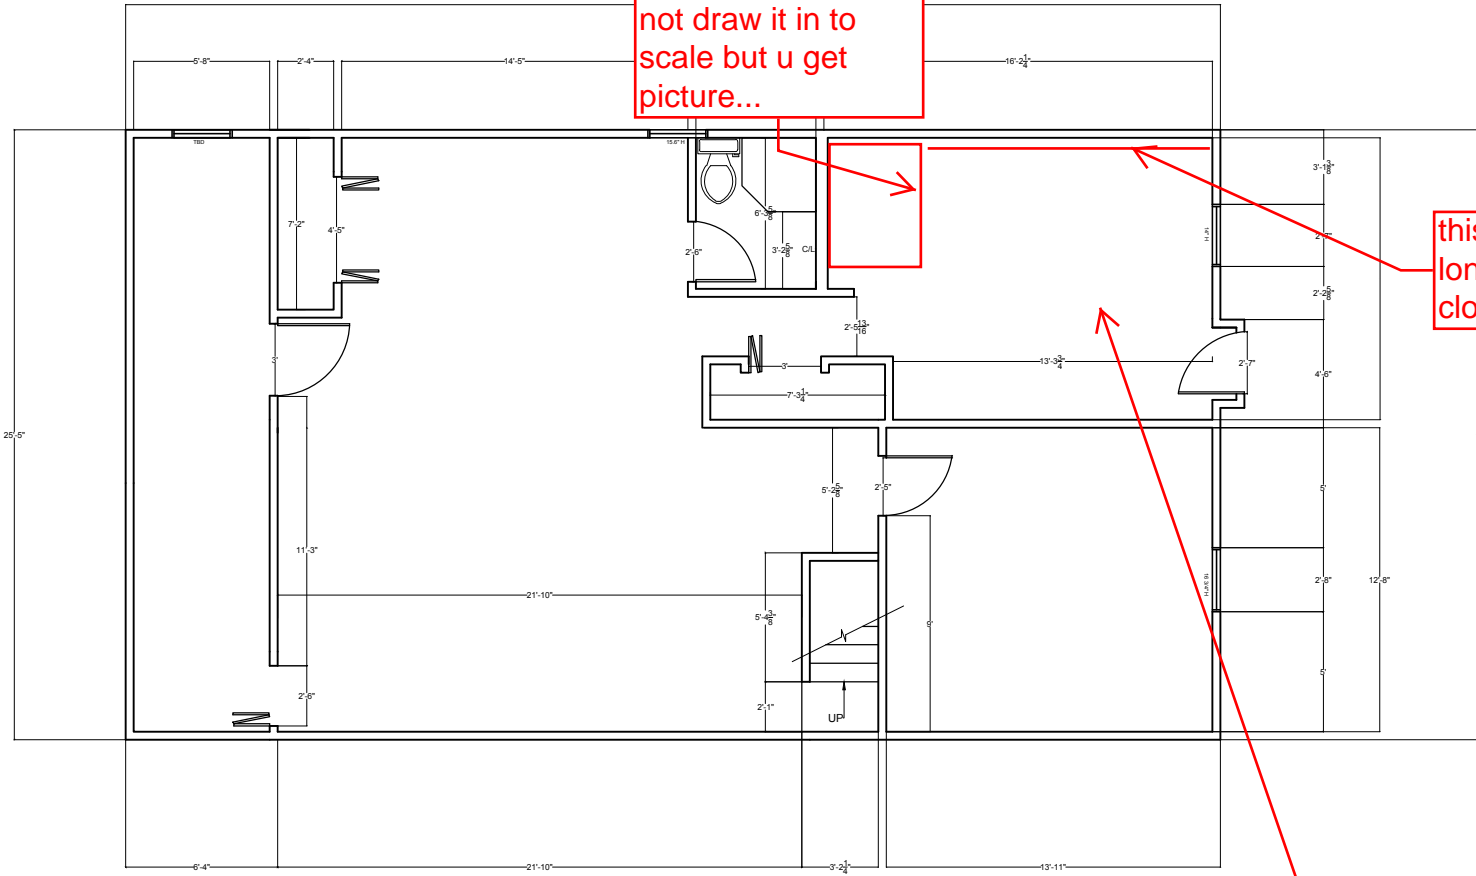

Basement  
1/8" = 1'-0"