


Jacks 2nd add.

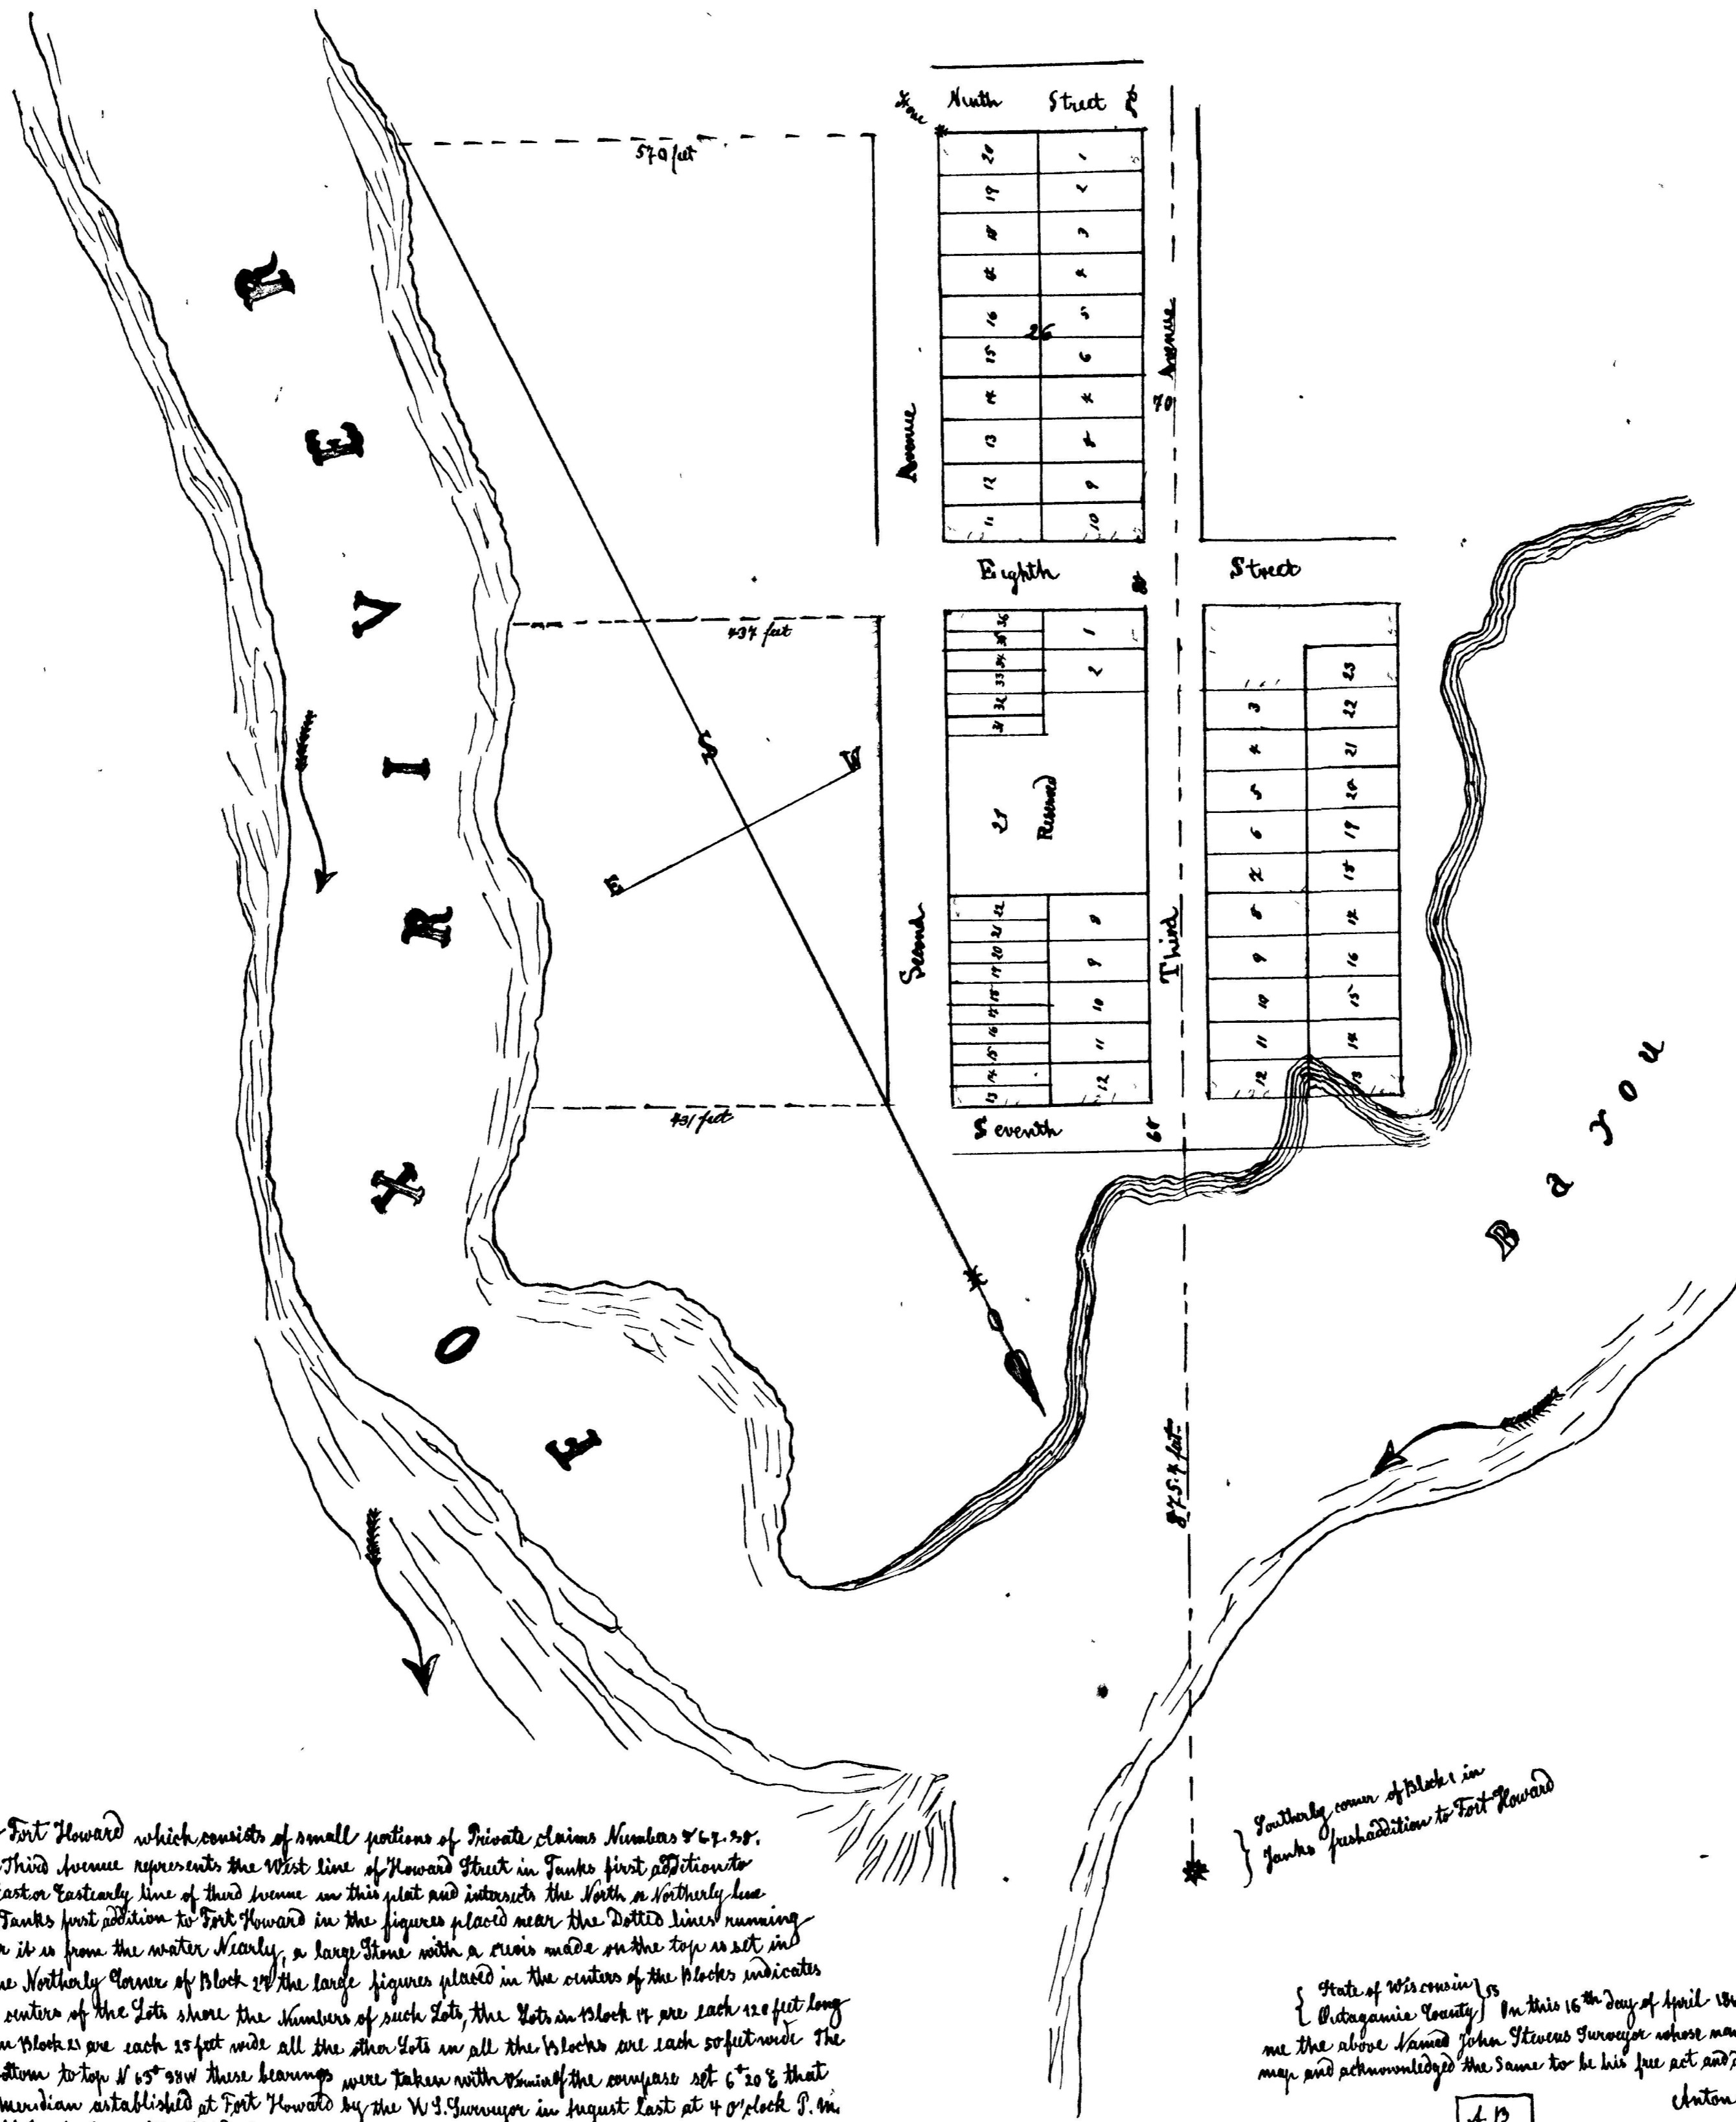

The above map represents Mrs. C. L. Jacks Second Second addition to Fort Howard which consists of small portions of Private claims Numbers 467, 50. Its location may be described thus. The red dotted line running through Third Avenue represents the West line of Howard Street in Jacks first addition to Fort Howard produced. This line passes 23 feet and four inches from the Eastern Eastern line of Third Avenue in this plot and intersects the North or Northern line of seven Street 87 1/2 feet from the most southerly corner of Block I in Jacks first addition to Fort Howard in the figures placed near the dotted lines running from the Eastern line of second Avenue to the river shore how far it is from the water. Nearly a large stone with a cross made on the top is set in ground at the most southerly corner of Block 26, and another at the Northern corner of Block 17 the large figures placed in the centers of the blocks indicates the numbers of those blocks and the small figures placed near the center of the lots show the numbers of such lots, the lots in Block 17 are each 120 feet long and those in blocks 21 & 26 are each 125 feet long the small lots in Block 22 are each 25 feet wide all the other lots in all the blocks are each 50 feet wide. The Avenues bear from left to right N 26° 22' E the streets bear from bottom to top N 65° 38' W these bearings were taken with a chain of the compass set 6° 20' E that being the true variation of the needle as ascertained from the meridian established at Fort Howard by the W.S. Surveyor in August last at 4 o'clock P.M. the map is drawn on a scale of 100 feet to one inch to all of which I hereby certify Dated this 3rd of October 1863

John Stephens
Surveyor
79.
Block 3
1863

{ State of Wisconsin } I hereby certify that the foregoing is a true plot of my
{ Brown County } second addition to Fort Howard as laid out and surveyed
by John Stephens April 19th 1864
C. L. A. Jacks Proprietor
Brown County & acknowledged before me this 19th day of April 1864
by the said C. L. A. Jacks Proprietor
E. B. Ellis Notary Public

Southly corner of Block 1 in
Jacks first addition to Fort Howard

{ State of Wisconsin } On this 16th day of April 1864 personally appeared before
me the above named John Stevens Surveyor whose name is signed to the foregoing
map and acknowledged the same to be his free act and deed

Anton Rolland
Notary Public for Wisconsin

19
April
1864

I Kasper Martin Register of Deeds in and for the County of Brown State of Wisconsin do hereby certify that I have carefully compared the above
plot with the original mutilated plat of W. L. & Jacks 2^d addition to Fort Howard originally recorded in volume 6 of deeds at page 254 and that the above
is a true and correct copy of the same as far as I was able to ascertain from said original and mutilated plat aforesaid and that the above is recor-
ded as provided by section 2 Chapter 114 laws 1864 On witness whereof I have hereunto set my hand and official seal this 10th day of November 1864
Register of Deeds Brown County, Wisc.