




NO.	DESCRIPTION	BY	DATE

ATTACHED GARAGE FLOOR PLAN

306 WILDWOOD PROPOSED

PROJECT DESCRIPTION:
DRAWINGS PROVIDED BY: *[Signature]*

DATE: 2011-07-11
SCALE:
SHEET:
A-5

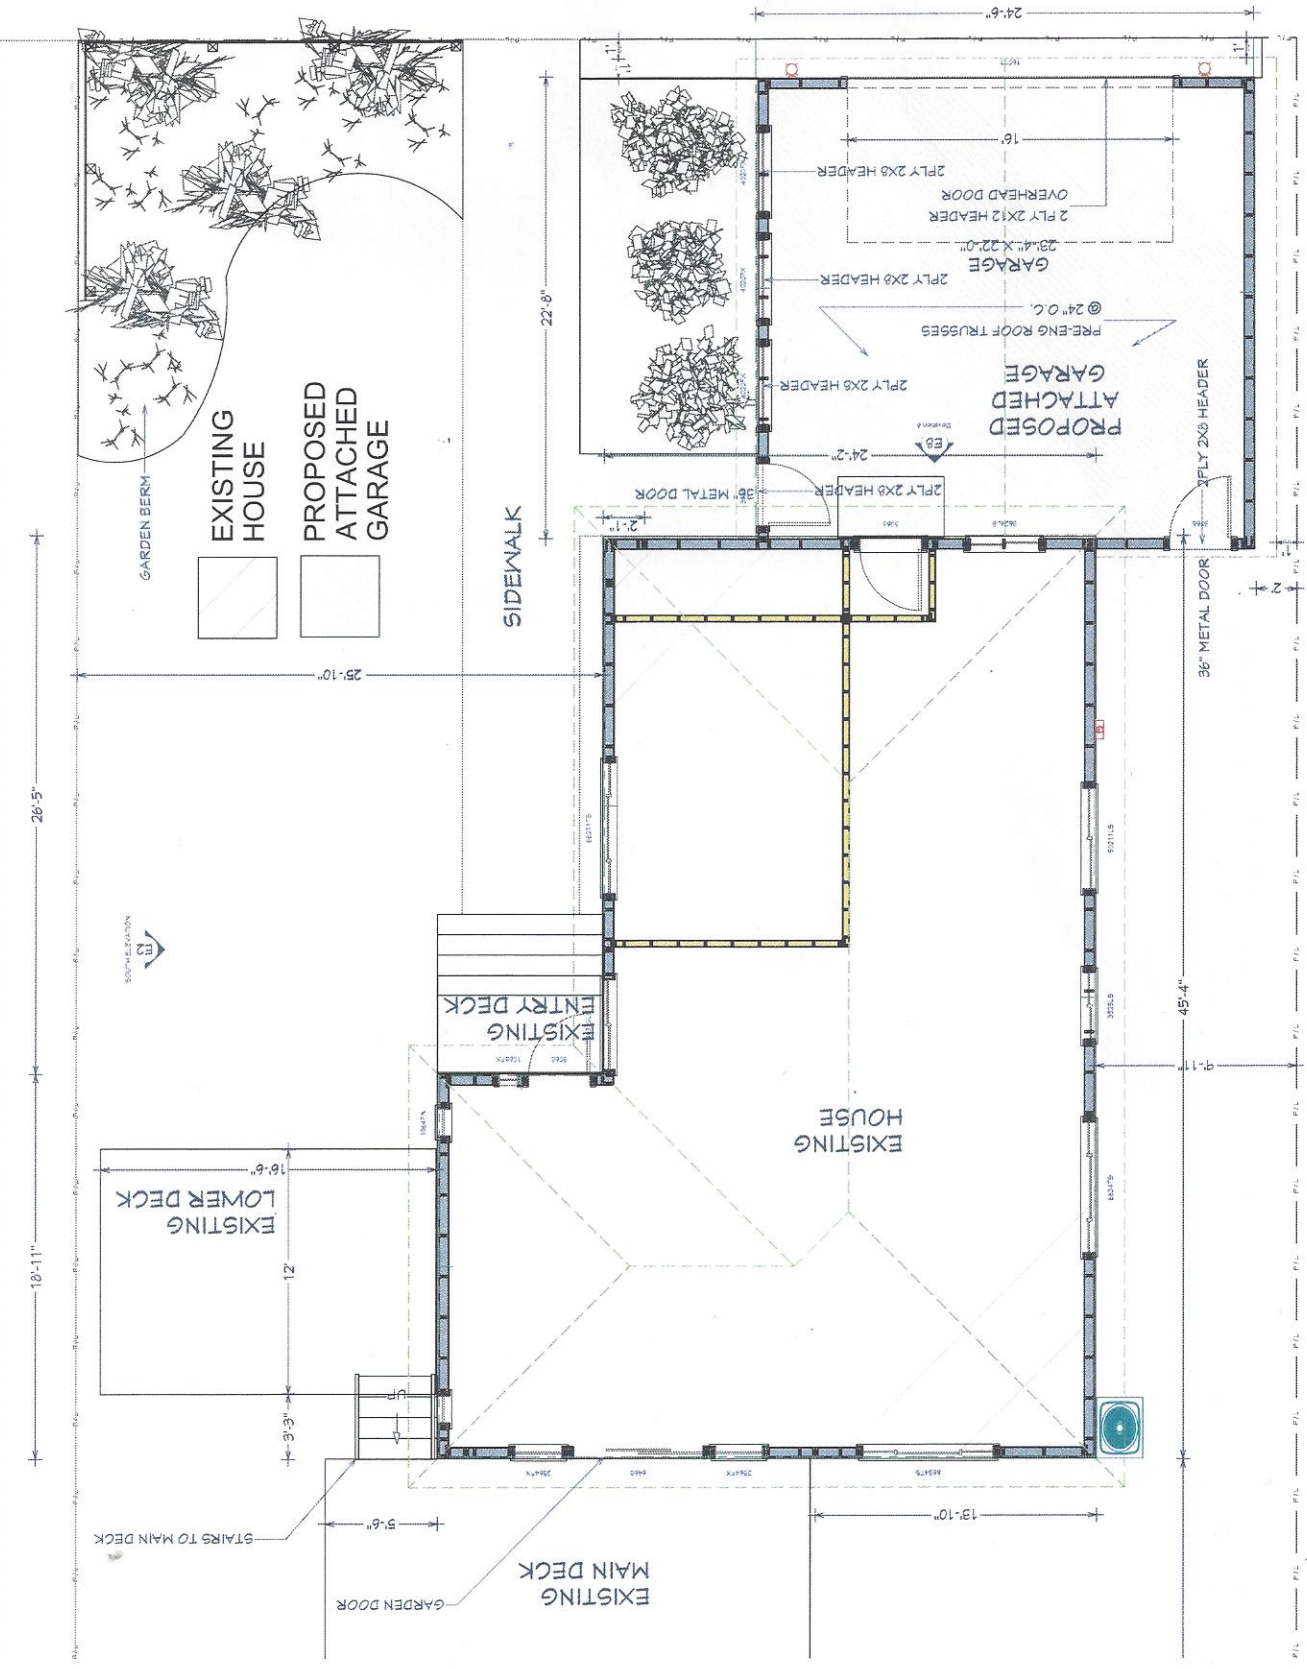



NO.	DESCRIPTION	BY	DATE

**PROPOSED
PERSPECTIVES**

306 WILDWOOD

PROJECT DESCRIPTION:

DRAWINGS PROVIDED BY:
[Signature]

DATE:

2011-07-17

SCALE:

SHEET:

A-9

