


12/14/2016 8:56:01 AM P:\ASG Data\Projects\MA - New Bedford\032 Design Only - Reconstruct Terminal Aprons\032 SHEET GRADING.dwg (MKO)

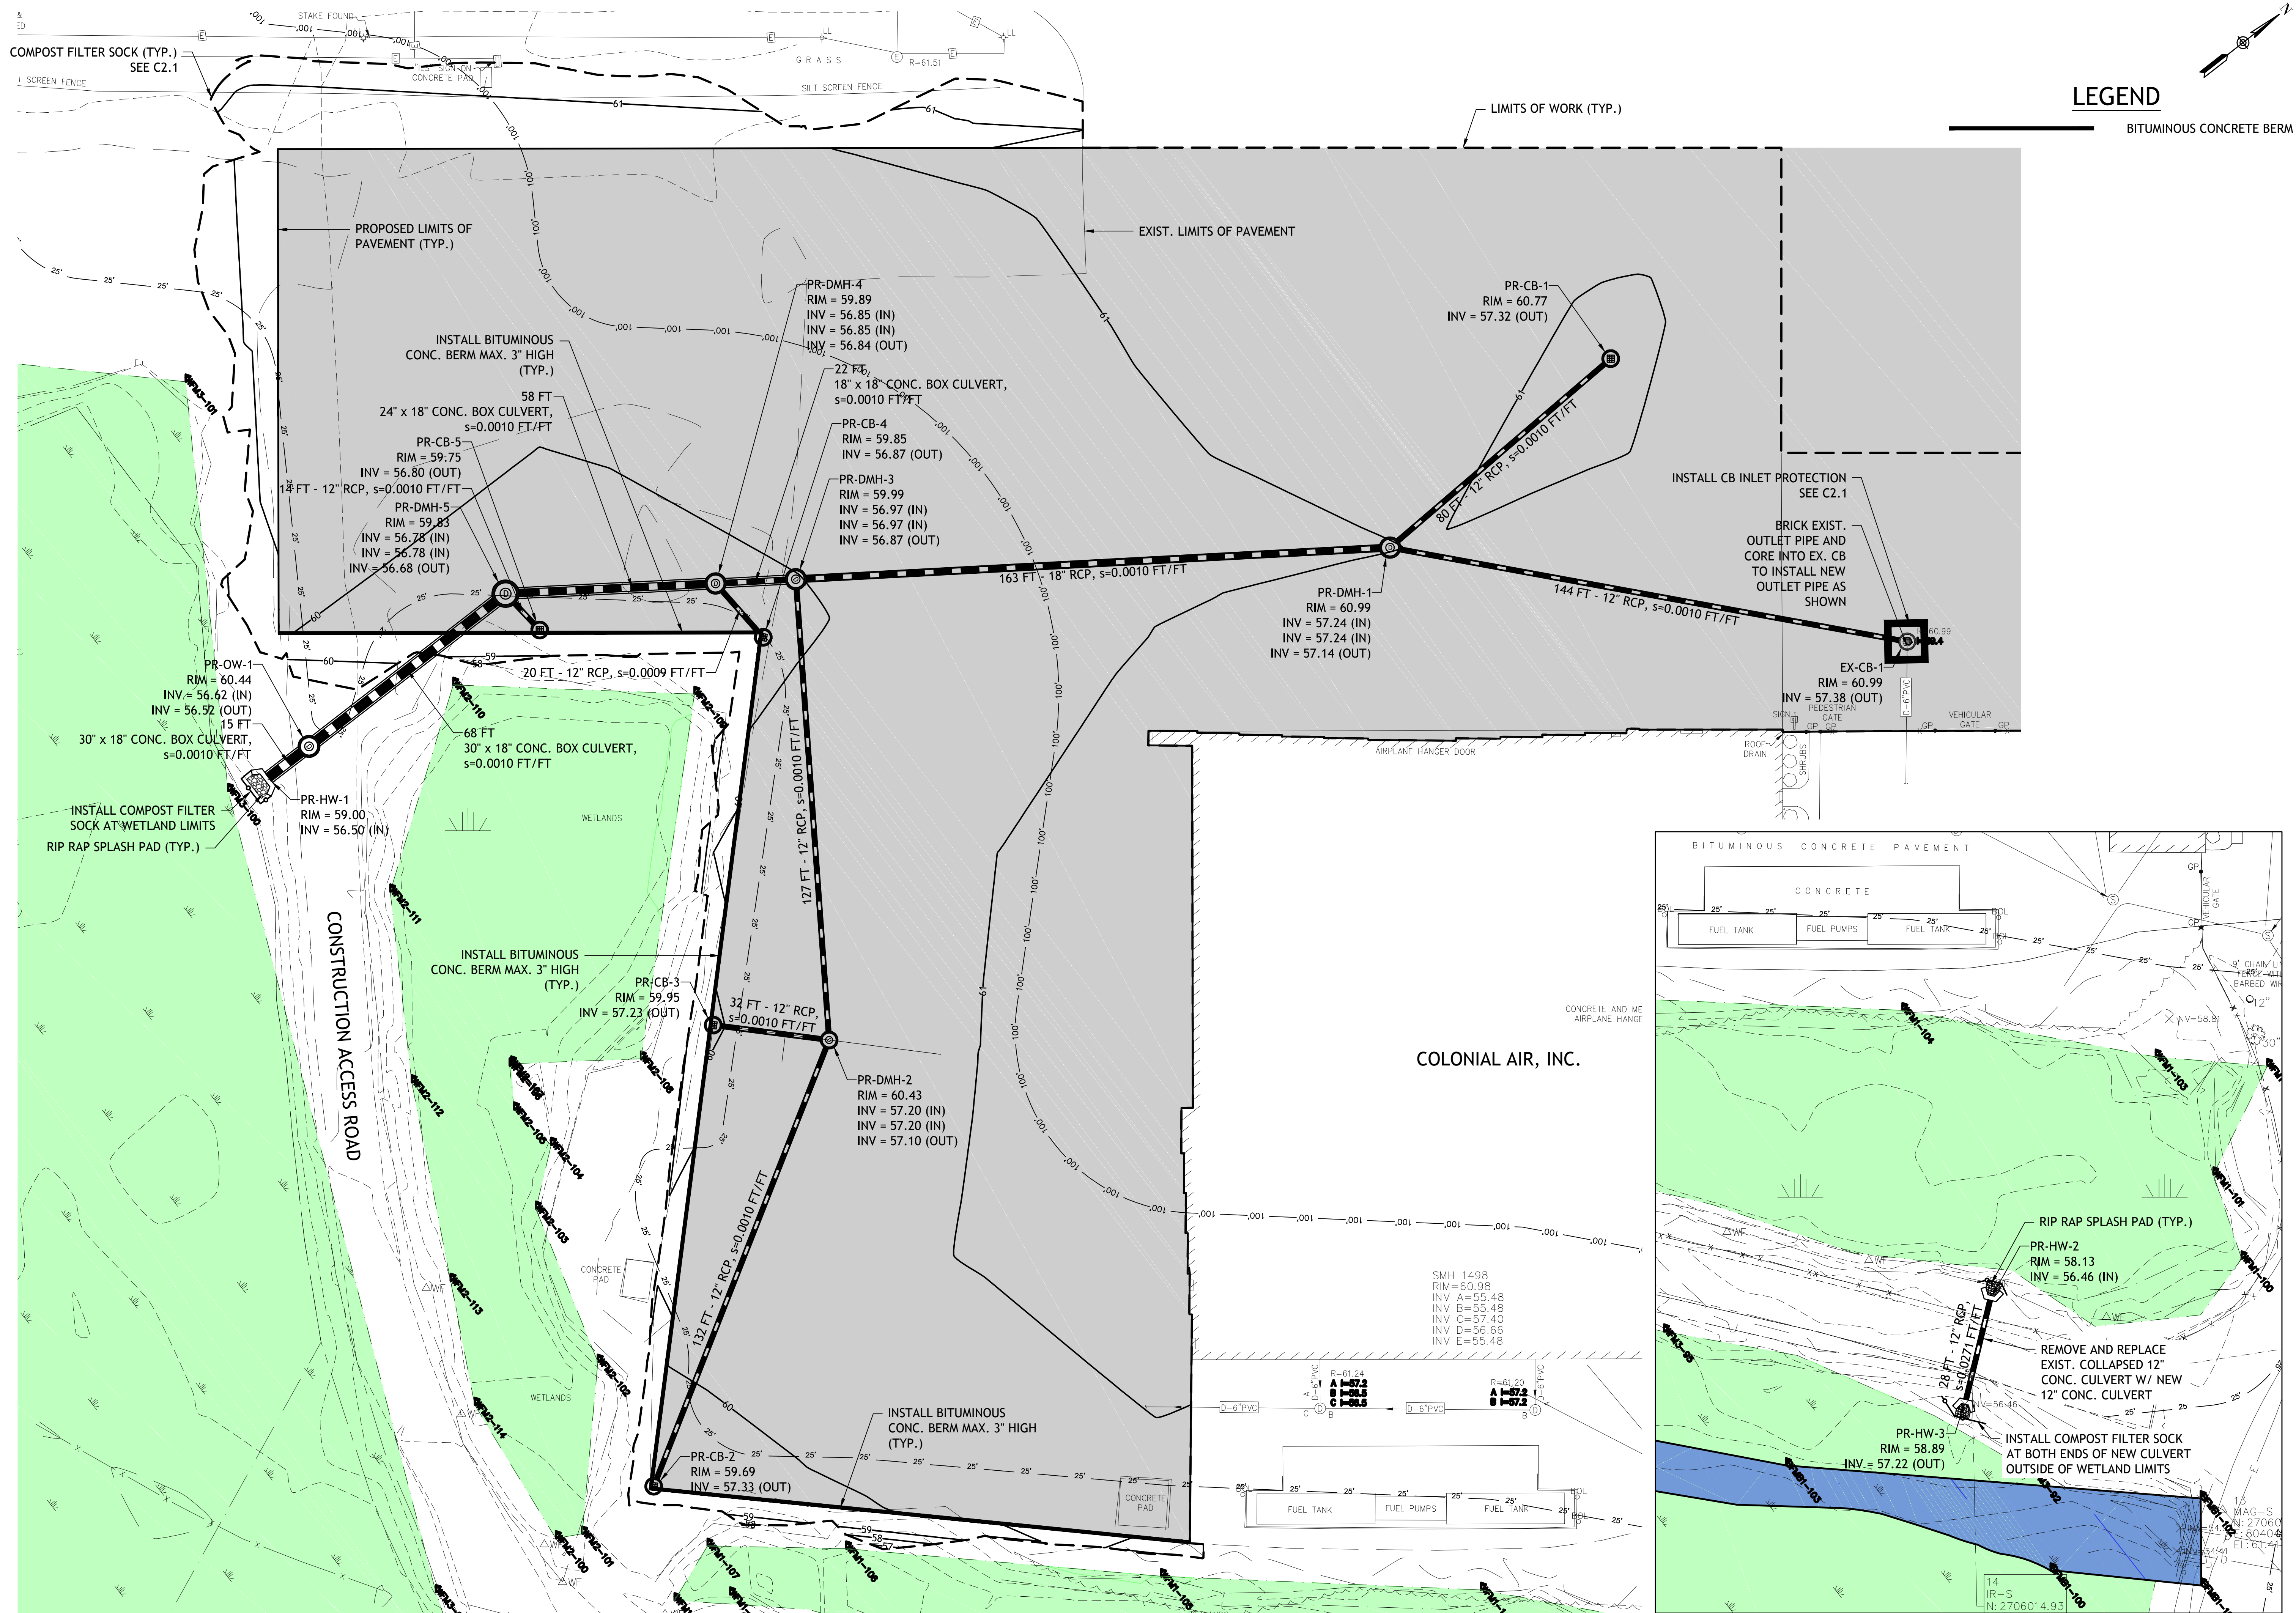

NO.	DATE	DESCRIPTION	BY
1	10/19/16	Added compost filter sock and bit. conc. berm.	MKO
2	12/15/16	Added rip rap splash pads to outlets and headwalls to culvert. Repaired existing grading to eliminate wetland impacts.	MKO

PROJECT	RECONSTRUCT TERMINAL APRONS PHASE I
OWNER	NEW BEDFORD AIRPORT COMMISSION NEW BEDFORD REGIONAL AIRPORT NEW BEDFORD, MASSACHUSETTS

PROJECT NO.	103-032
CADD FILE	SHEET GRADING
DESIGNED BY	MKO
DRAWN BY	MKO
CHECKED BY	RAL
DATE	SEPTEMBER 2016
DRAWING SCALE	1" = 20'

SHEET TITLE	TERMINAL AREA APRON PHASE I PLAN
DRAWING NO.	C1.1
5 OF 8	

2016-09-26 NOI SUBMISSION