


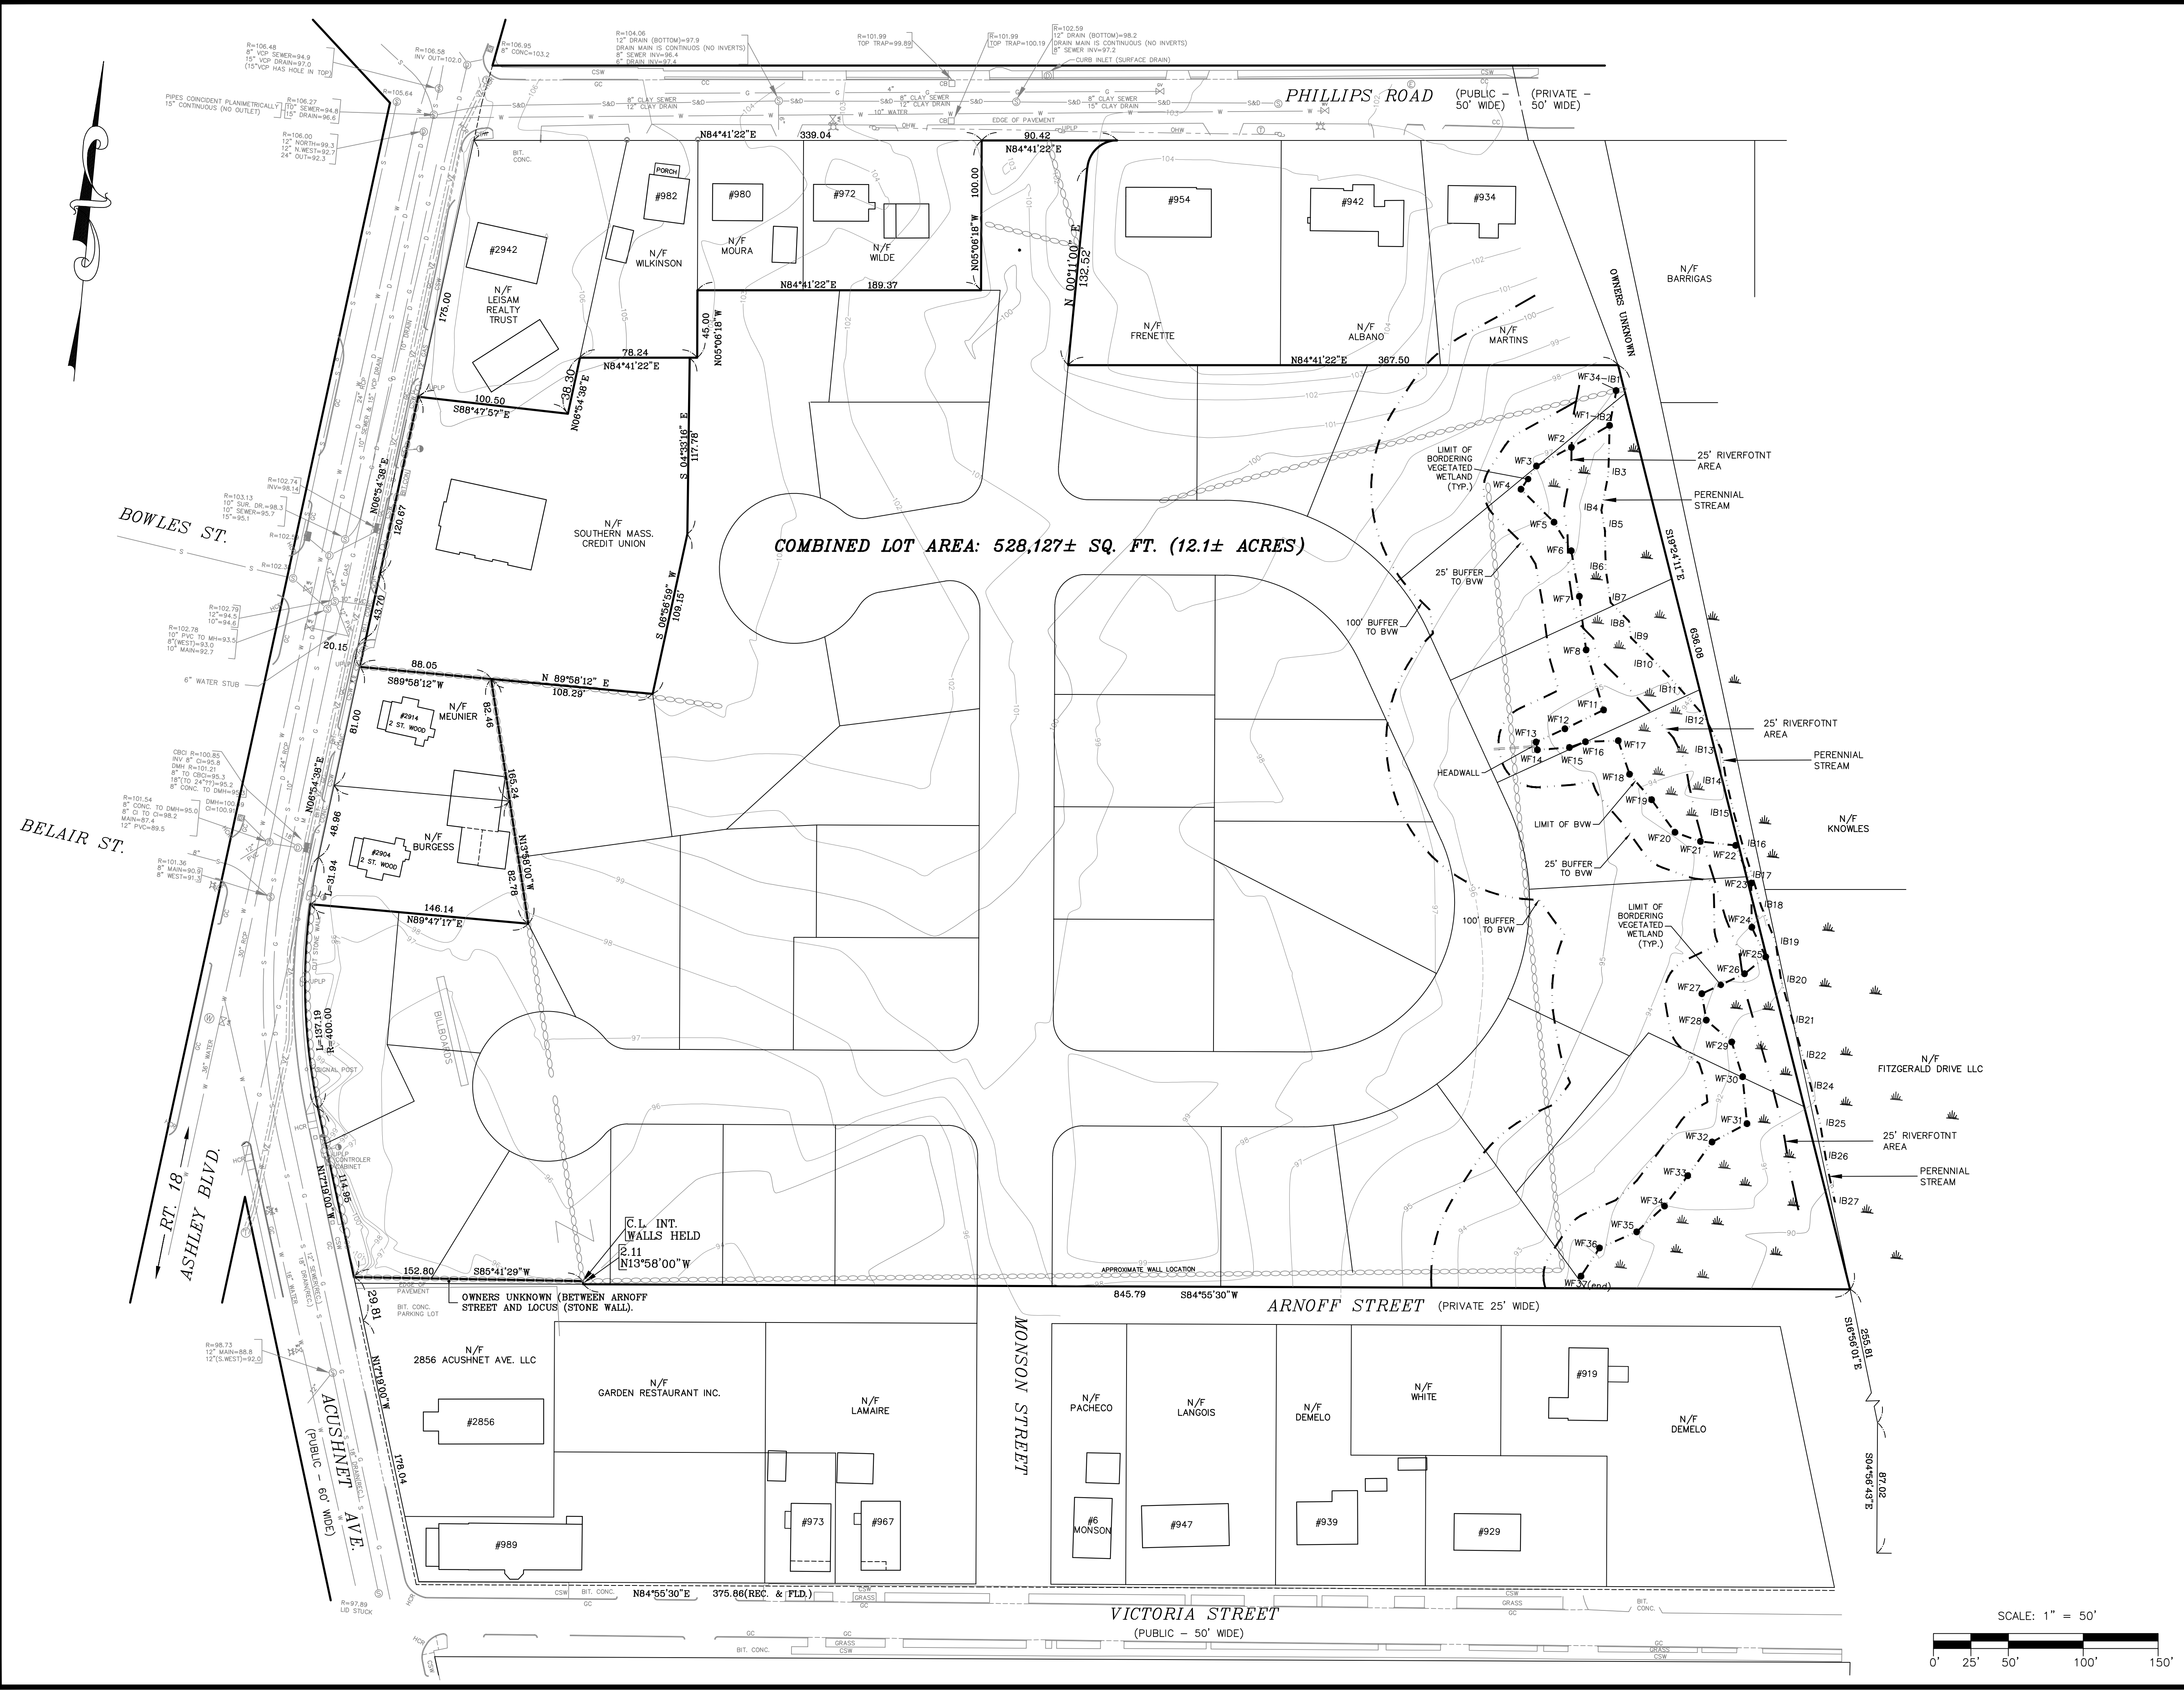

DRAWING REVISIONS

1	2/26/16	AGENT COMMENTS
ACTION	DATE	DESCRIPTION

OWNER OF RECORD:

NEW BEDFORD COUSINS LLC
P.O. BOX 36
SITUATE, MA 02066
DEED BOOK: 7734, PAGE: 340

GENERAL NOTES:

- THE VERTICAL DATUM IS THE NEW BEDFORD CITY DATUM.
- UTILITIES LOCATIONS AS SHOWN RESULT FROM A FIELD SURVEY AS WELL AS COMPILED RECORD INFORMATION.
- LOCUS LIES WITHIN ZONE "X" AS SHOWN ON FIRM COMMUNITY PANEL #25005C0383G PANEL 383 OF 550 REVISED JULY 16, 2014.
- BORDERING VEGETATED WETLANDS FLAGS AND INTERMITTENT STREAM FLAGS WERE SET BY JOHN ZIMMER, P.W.S. IN NOVEMBER 2015.
- A COMPLETE ENCROACHMENT SURVEY WAS NOT PERFORMED AT THIS TIME.

PLAN REFERENCES:

LAND COURT PLAN #23553-A

PLAN BK\PG:	146\104	128\79	96\23	19\49
	133\34	121\138	85\07	
	130\30	121\110	82\70	

BOARD OF SURVEY PLAN #'S: 24, 39, 39B, 39C, 80
MASS HIGHWAY DEPT. FIELD BOOK #'S: 23040 & 27586

LEGEND

CB	CATCH BASIN
CB	CATCH BASIN & CURB INLET
EM	ELECTRIC MANHOLE
TM	TELEPHONE MANHOLE
SM	SEWER MANHOLE
WM	WATER MANHOLE
DM	DRAIN MANHOLE
WV	WATER VALVE
WSO	WATER SHUT OFF
GV	GAS VALVE
LP	LIGHT POLE
UP	UTILITY POLE
ULP	UTILITY POLE & LIGHT POLE
GA	GUY ANCHOR
OW	OVERHEAD WIRE
SB	STONE BOUND
DH	DRILL HOLE
SBVDH	STONE BOUND WITH DRILL HOLE
SBVPLUG	STONE BOUND WITH PLUG
CBVDH	CONC. BOUND WITH DRILL HOLE
N/F	NOW OR FORMERLY
N.T.S.	NOT TO SCALE
REC.	RECORD QUANTITY
FLD.	FIELD MEASURED QUANTITY
CALC.	CALCULATED QUANTITY
GC	GRANITE CURB
CC	CONCRETE CURB
CSW	CONCRETE SIDEWALK
HCR	HANDICAP RAMP
CALC.	CALCULATED QUANTITY

PLAN TO ACCOMPANY
ABBREVIATED NOTICE OF
REASOURCE AREA
DELINEATION

CAVANARO CONSULTING

687 MAIN STREET
P.O. BOX 5175
NORWELL, MASSACHUSETTS 02061
PHONE: 781.659.8187
FAX: 781.659.8186

OWNER/APPLICANT:

NEW BEDFORD COUSINS LLC
14 HOWARD STREET
ROCKLAND, MA 02370

PROJECT NO. : 5005

SCALE : AS SHOWN

DATE : 2/2/16

DESIGNED BY : BPS

DRAWN BY : BPS

CHECKED BY : JCC

DRAWING NO.

ANRD

SHEET NO. 1 OF 1

FILENAME: Z:\0005\0005\DEFF\ NS ECON