


5.1.19

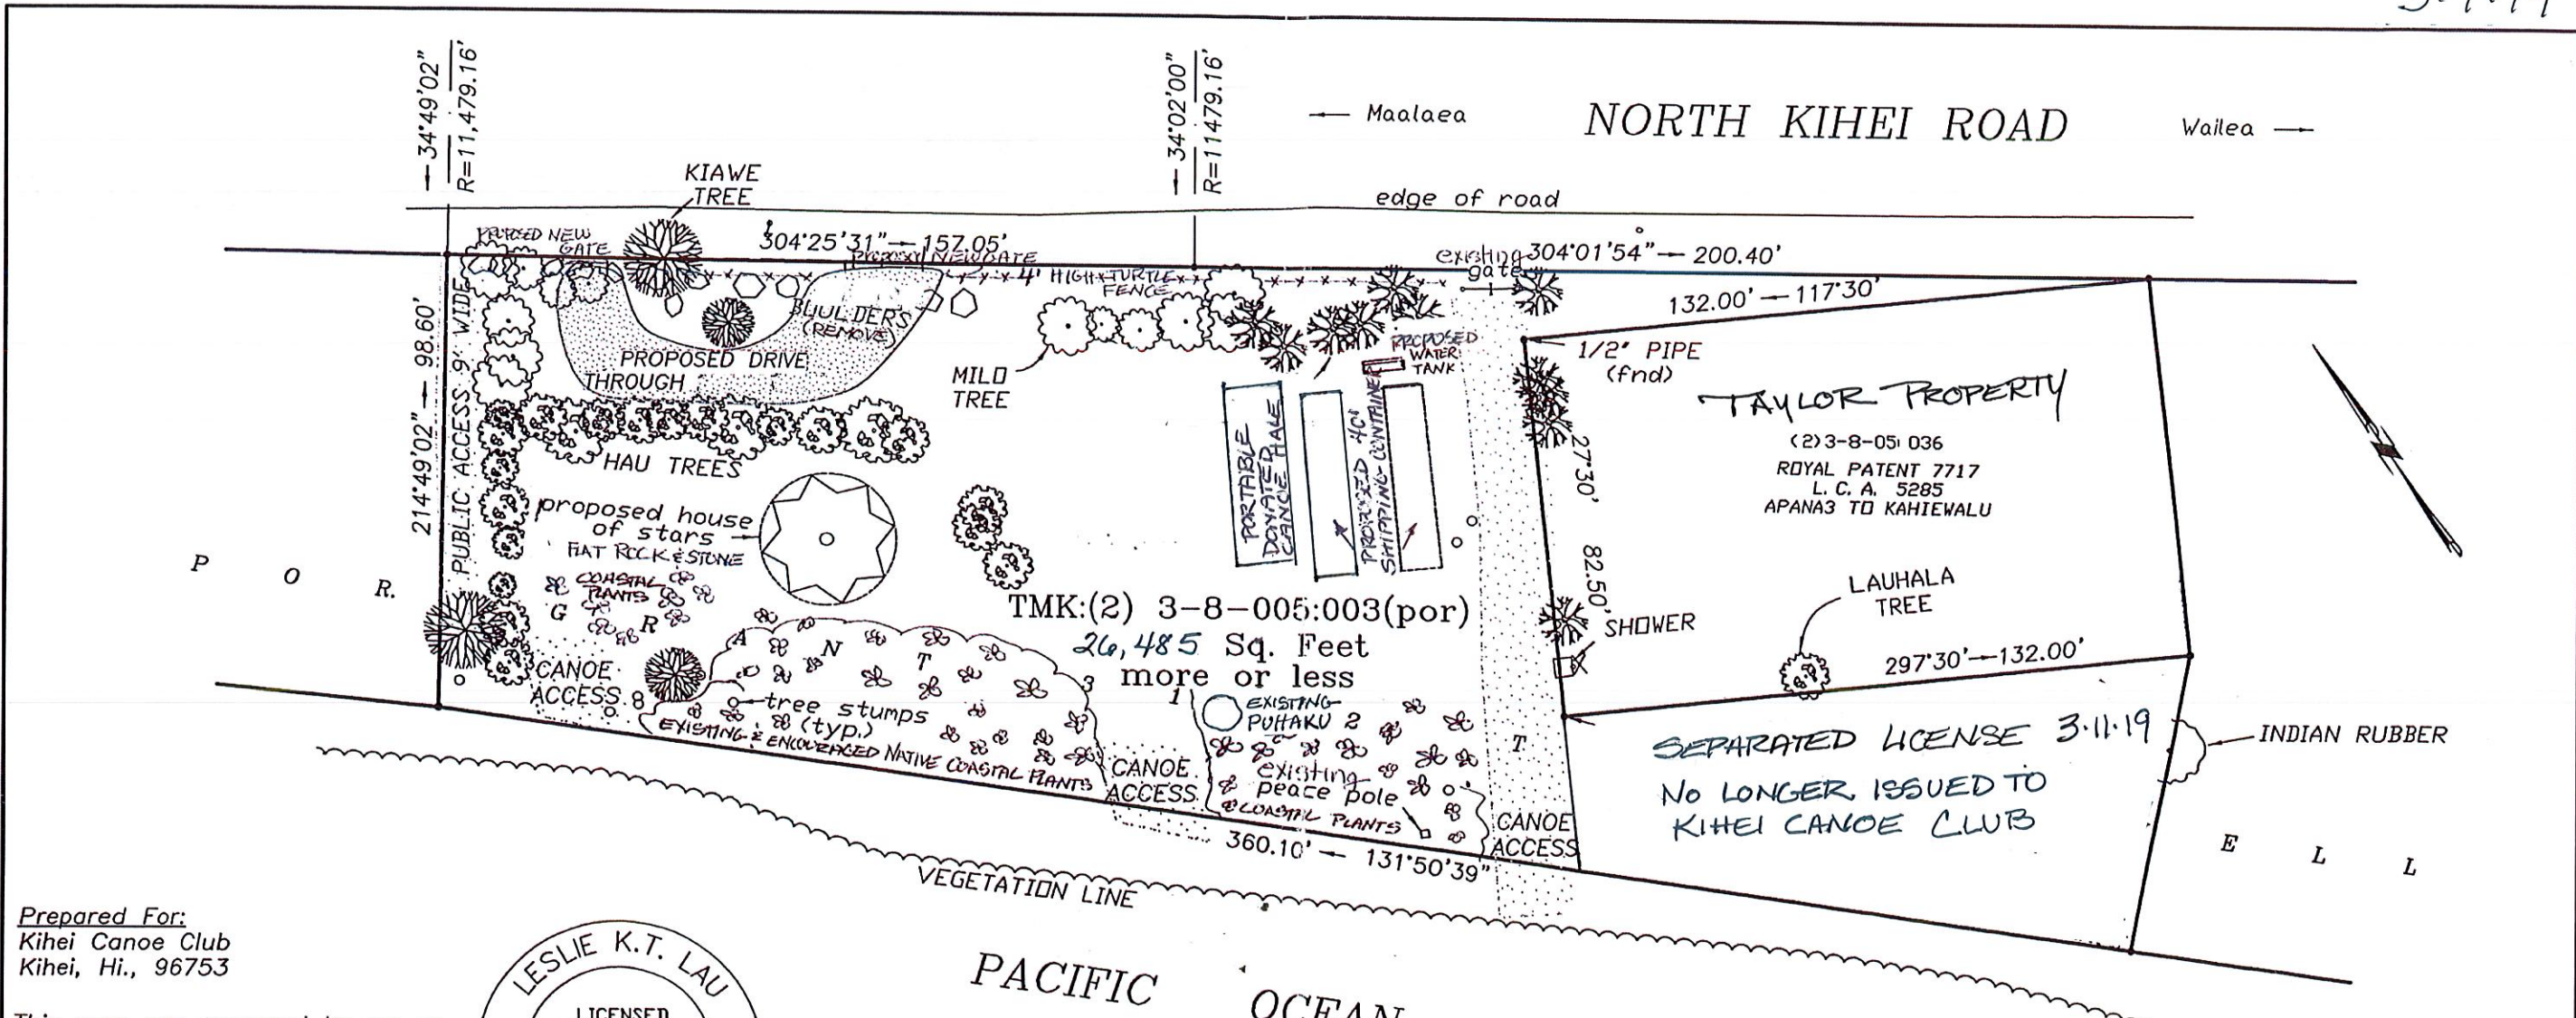

Prepared For:
 Kihei Canoe Club
 Kihei, Hi., 96753

This map was prepared by me or
 under my direct supervision.

Leslie K.T. Lau
 Licensed Professional Land Surveyor
 State of Hawaii Certificate Number LS12978
 License Expiration Date: April 30, 2020



NOTES:
 1. This map is based on an actual field
 survey performed on 28 June 2018.

EXHIBIT FOR
 HAWAIIAN CULTURAL LEARNING SITE PLAN
 T.M.K.: (2) 3-8-005:003(por)
 portion of
 GRANT 3152 to HENRY CORNWELL
 Waikapu, Wailuku, Maui, Hawaii
 13 September 2018



Action Survey LLC
 P.O. Box 2985 Wailuku, HI 96793
 Office: (808) 891-2400 Fax: (808) 879-2402
 E-Mail: info@actionsurveyhawaii.com
 Website: www.cdfengineers.com



SCALE: 1 inch = 40 feet

JOB NO.: 18-066