
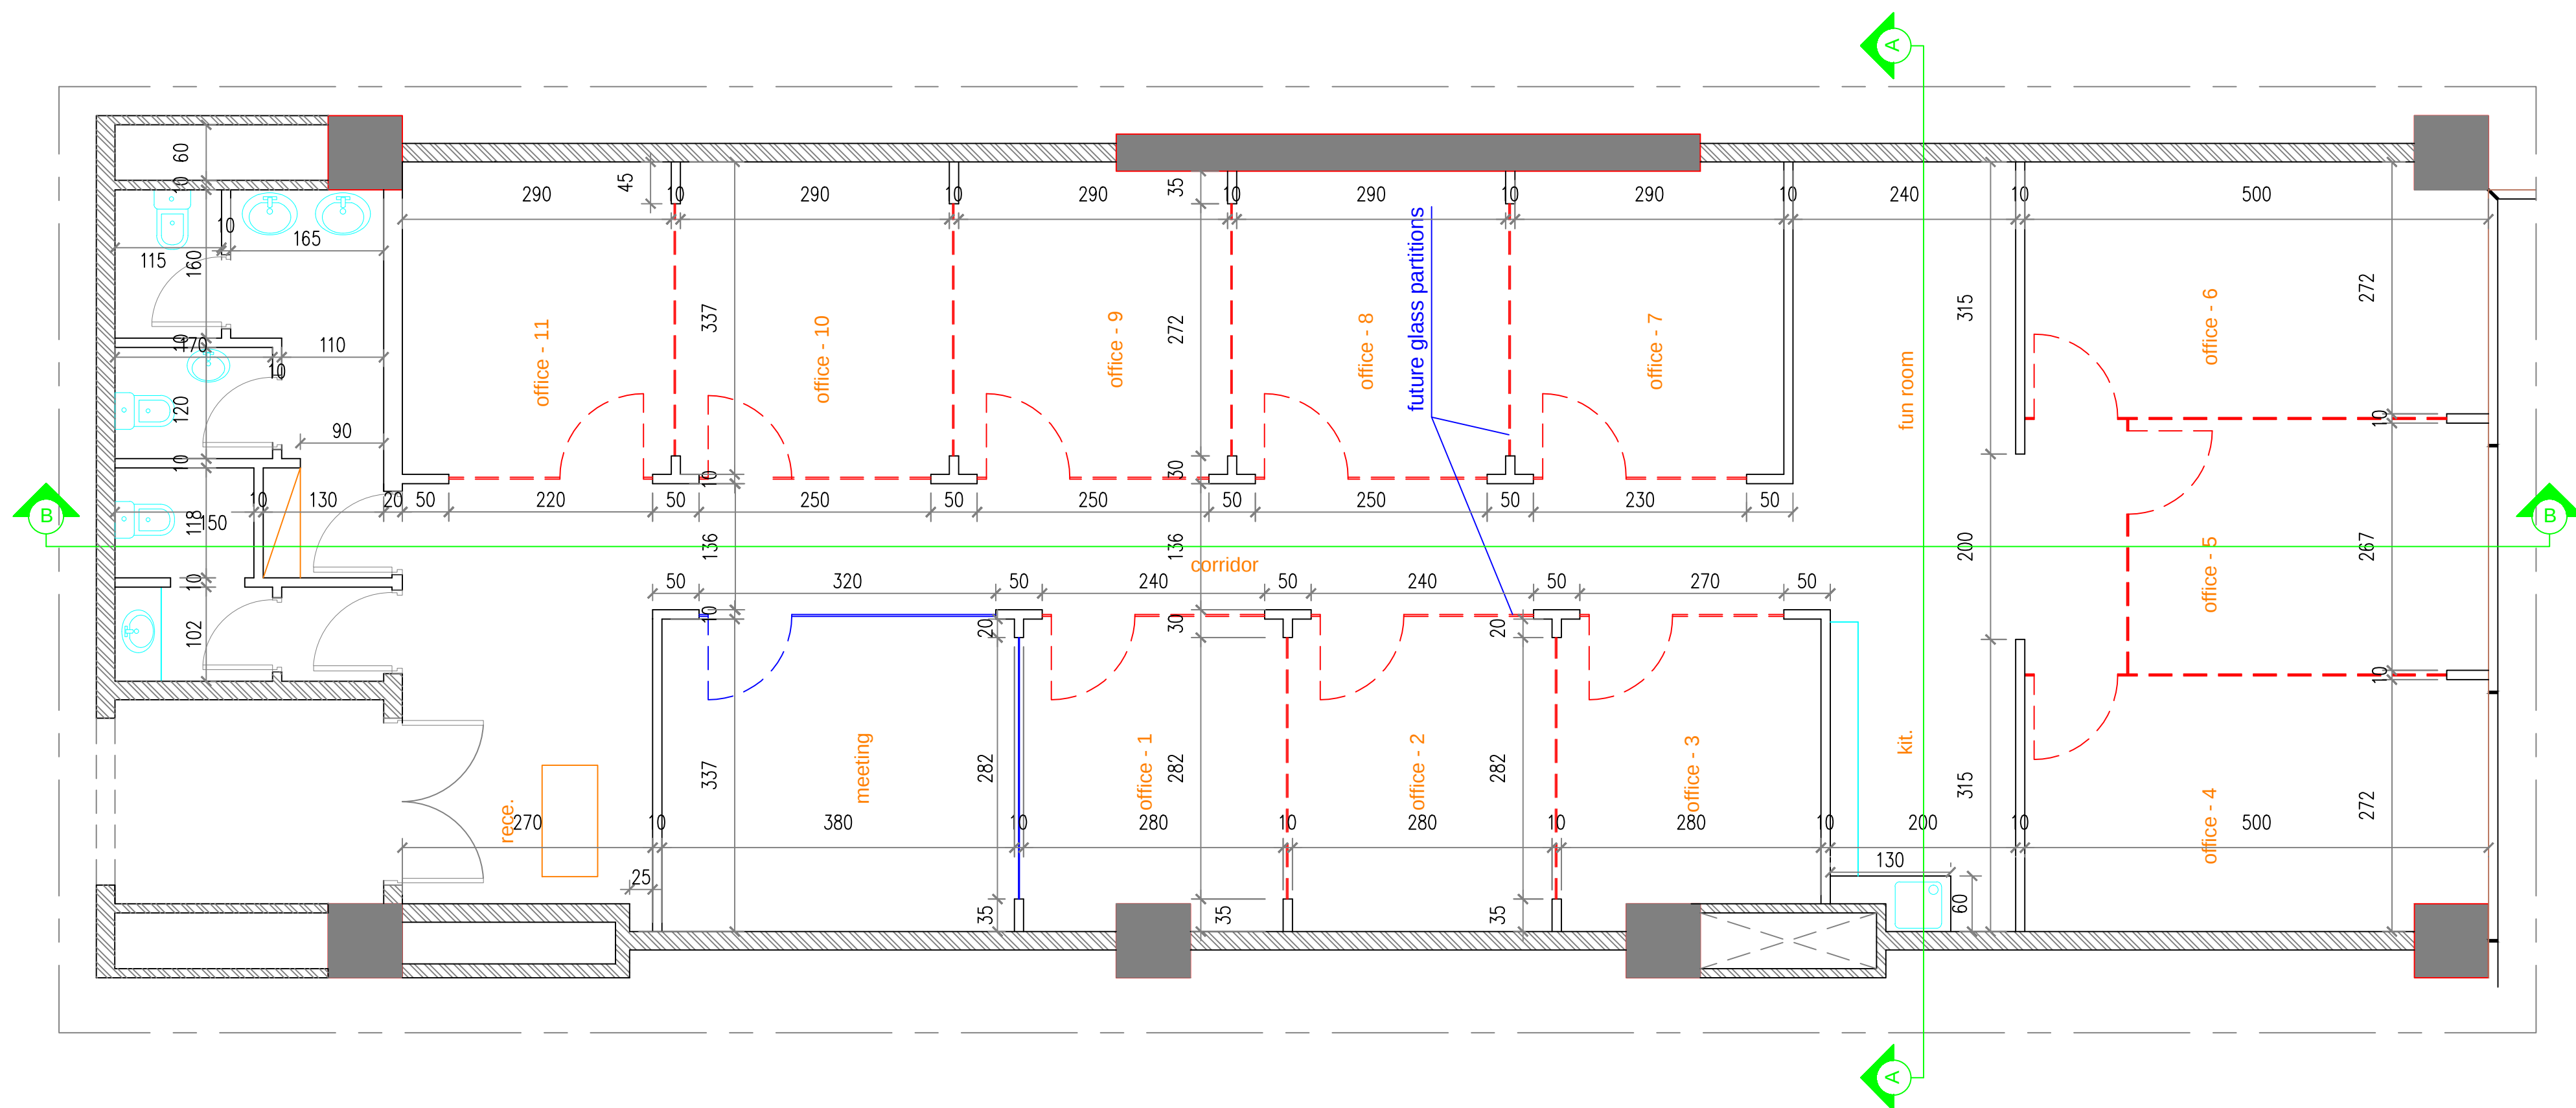


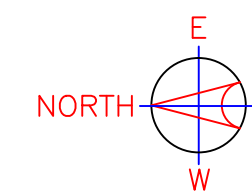

DESIGNER: NEXT LEVEL ARO Architecture.Interios mob: 056 5256361 e-mail: nextlevelaro@yahoo.com	PROJECT TITLE: PRIVATE OFFICE JEDDAH K.S.A.	CLIENT SIGNATURE:	REV NO:	DESCRIPTION:	DATE:	DRAWN BY:	APPROVED BY:	SHEET CONTENTS: CONSTRUCTION LAYOUT	PROJECT NO.
						HRS	MOHAMMED HAMID		-
						DATE:	SCALE:		DRAWING NO:
						10/06/2014	NTS		A1-02