


Glazing Vinyls	
3/16"	SCV52
1/4"	SCV57

\*NOTE: GLAZING MATERIAL FOR ALL KD UNITS AND GLAZED UNITS MUST CONFORM TO ANSI Z97.1 AND CPSC STANDARD 16 CFC 1201 CATEGORY 1 & 2

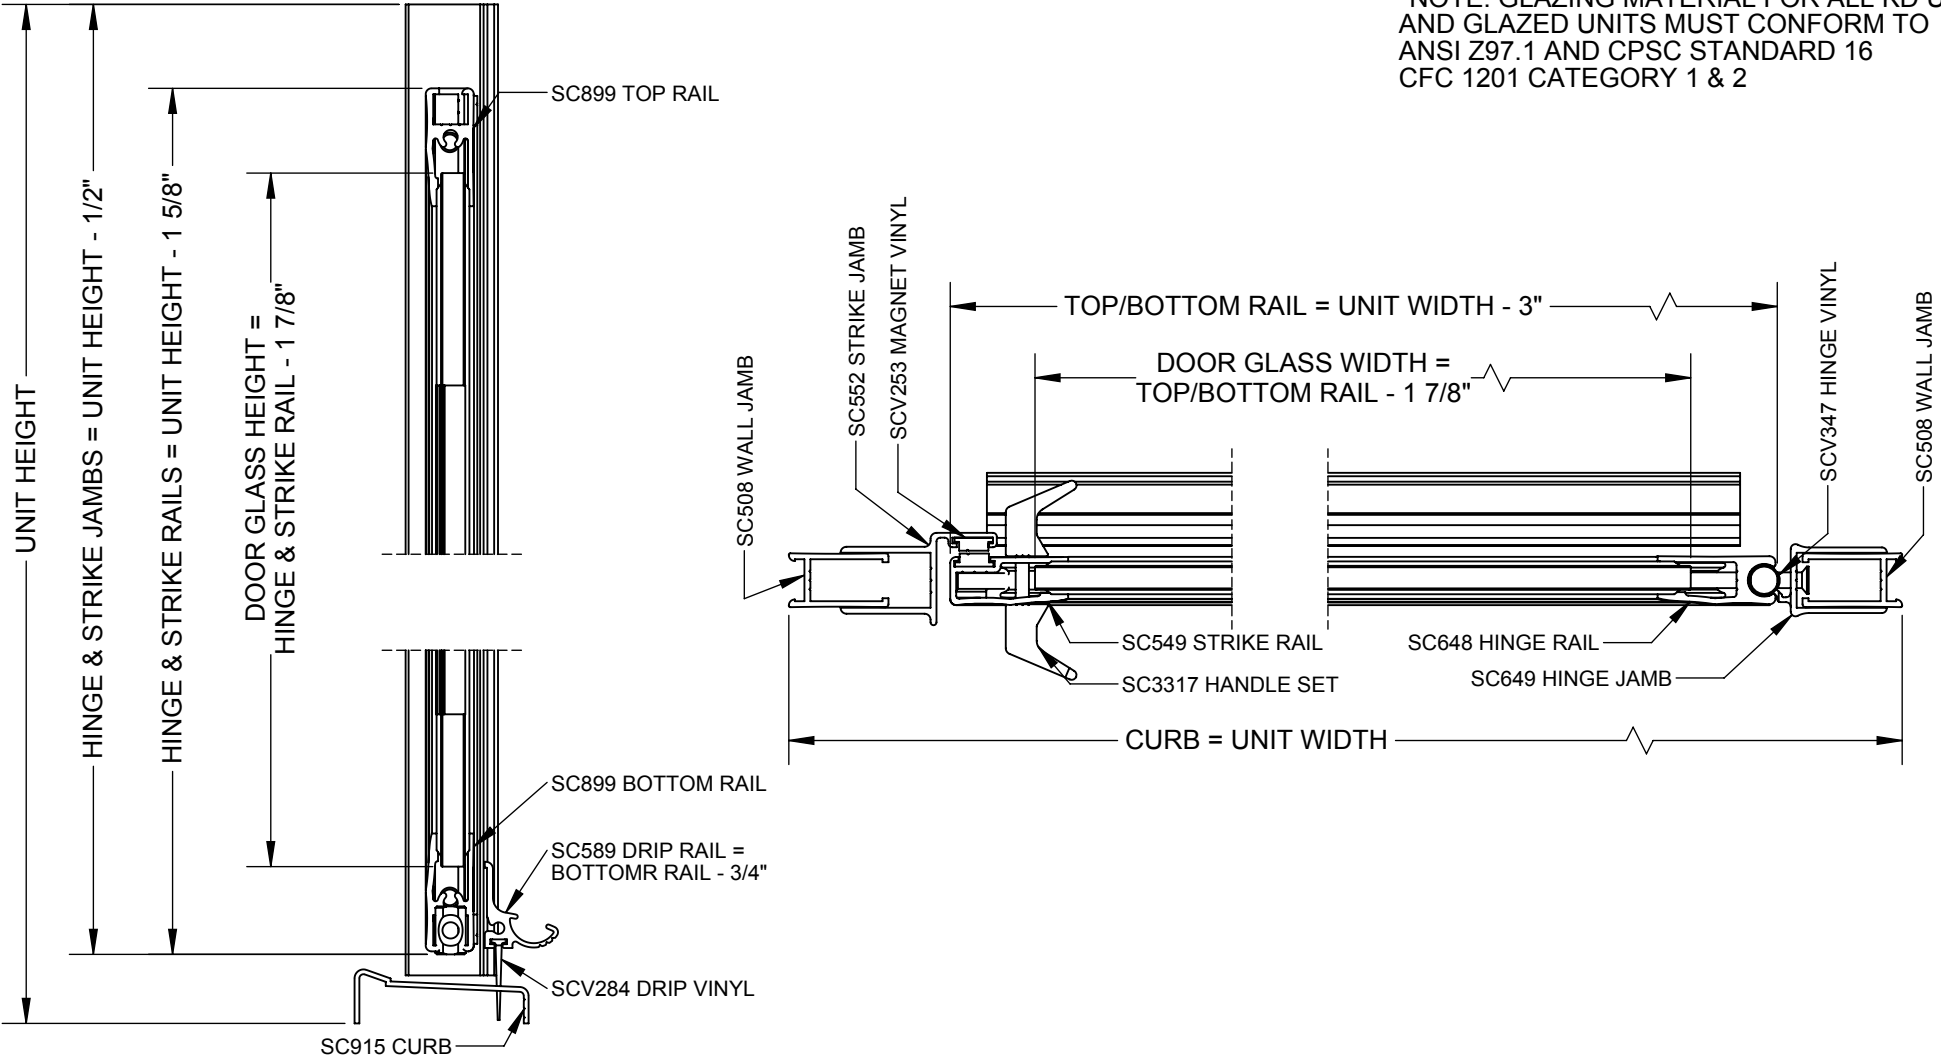

100

Deluxe Framed Continuous Hinge

**BASCO**

7201 SNIDER ROAD, MASON  
OHIO 45040-9601  
PHONE: 1-800-45-BASCO

DATE: 6/21/2018