


Glazing Vinyls		
	3/16" Glass	1/4" Glass
Door	SCV257	SCV308
Horizontal Panel Glazing	SCV226	SCV220
Vertical Panel Glazing	SCV225	SCV219

NOTE: GLAZING MATERIAL FOR ALL KD UNITS AND GLAZED UNITS MUST CONFORM TO ANSI Z97.1 AND CPSC STANDARD 16 CFC 1201 CATEGORY 1 & 2

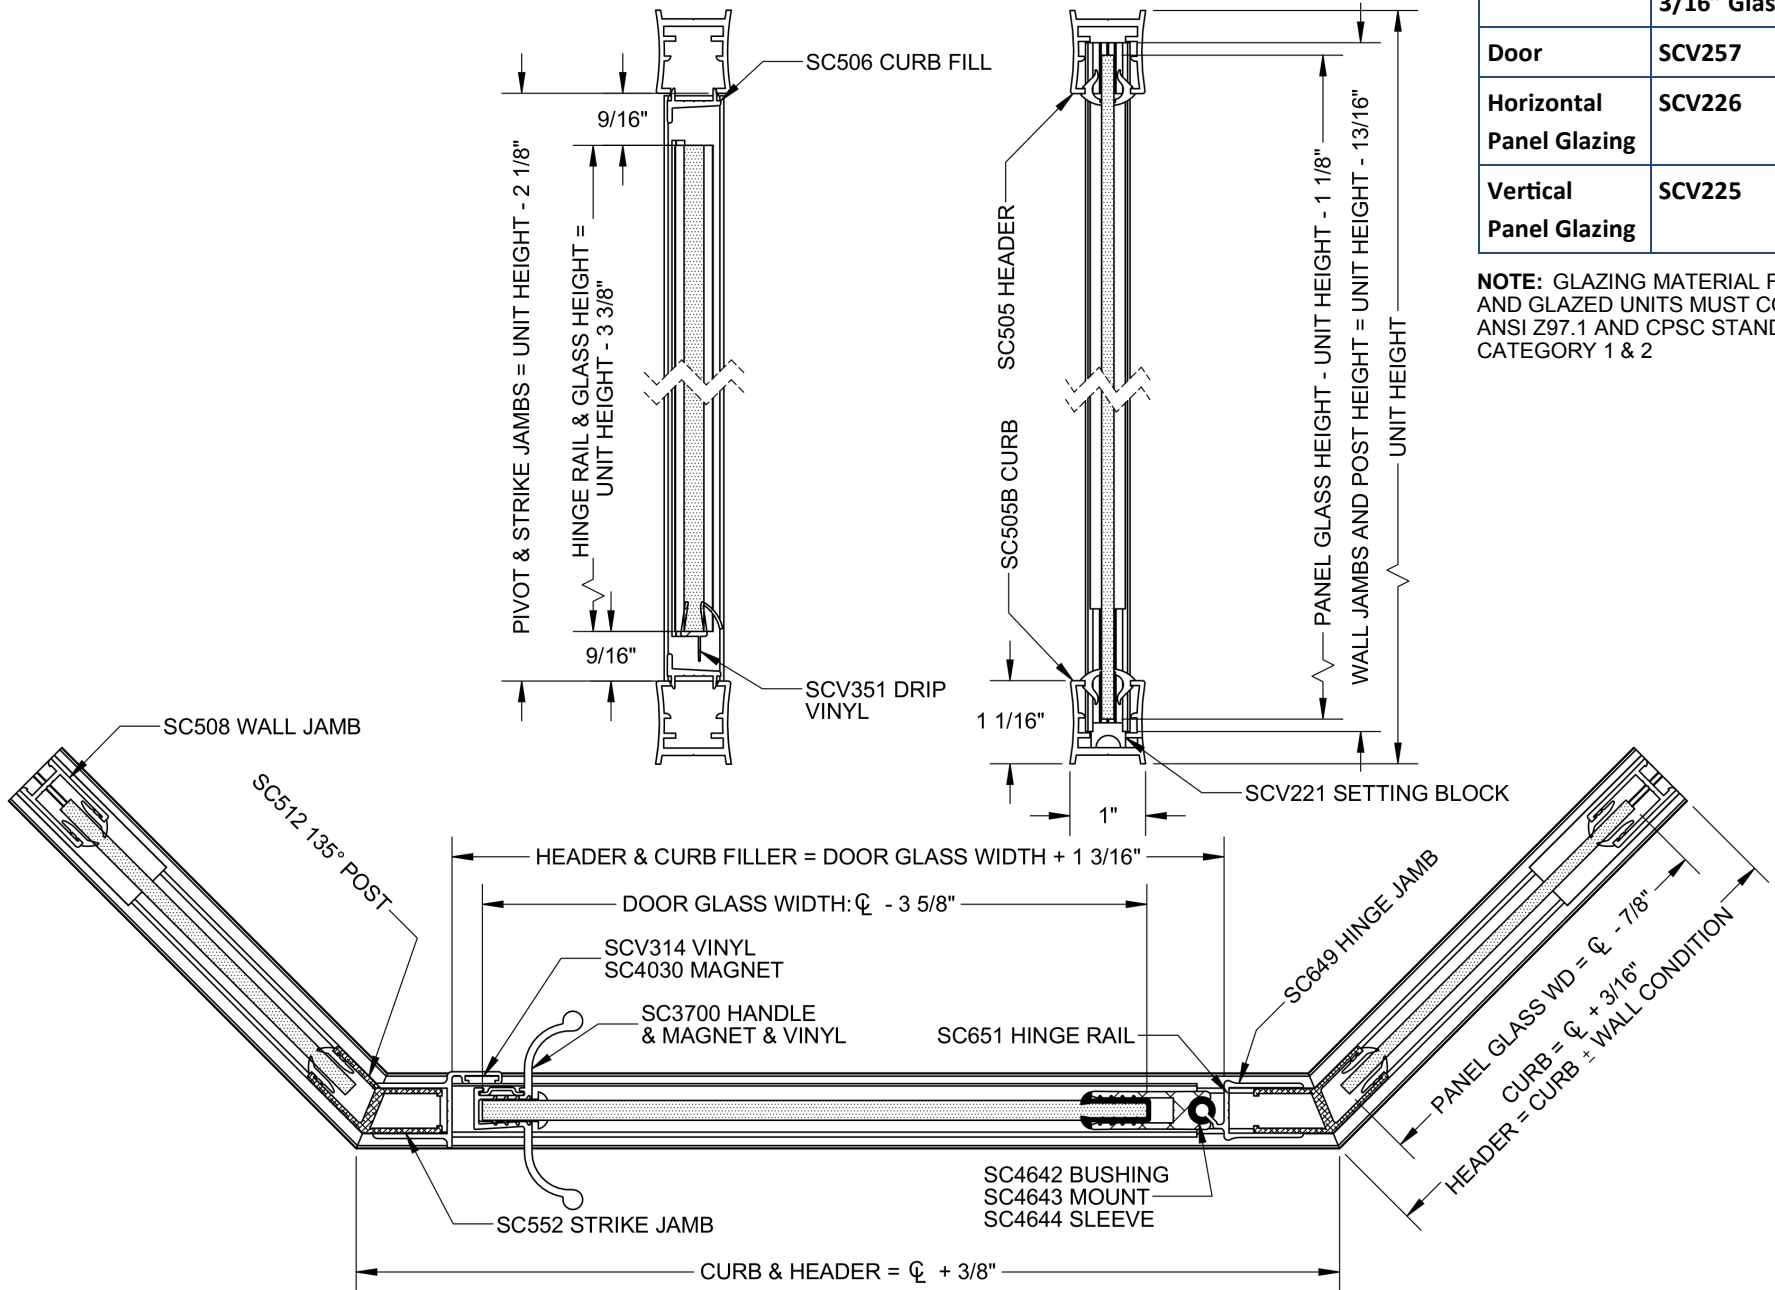

161HI
761HI

Classic
Semi-Frameless 3/16" Continuous Hinge



1-800-45-BASCO
7201 Snider Road
Mason, Ohio 45040