



## VERTICAL CROSS SECTION

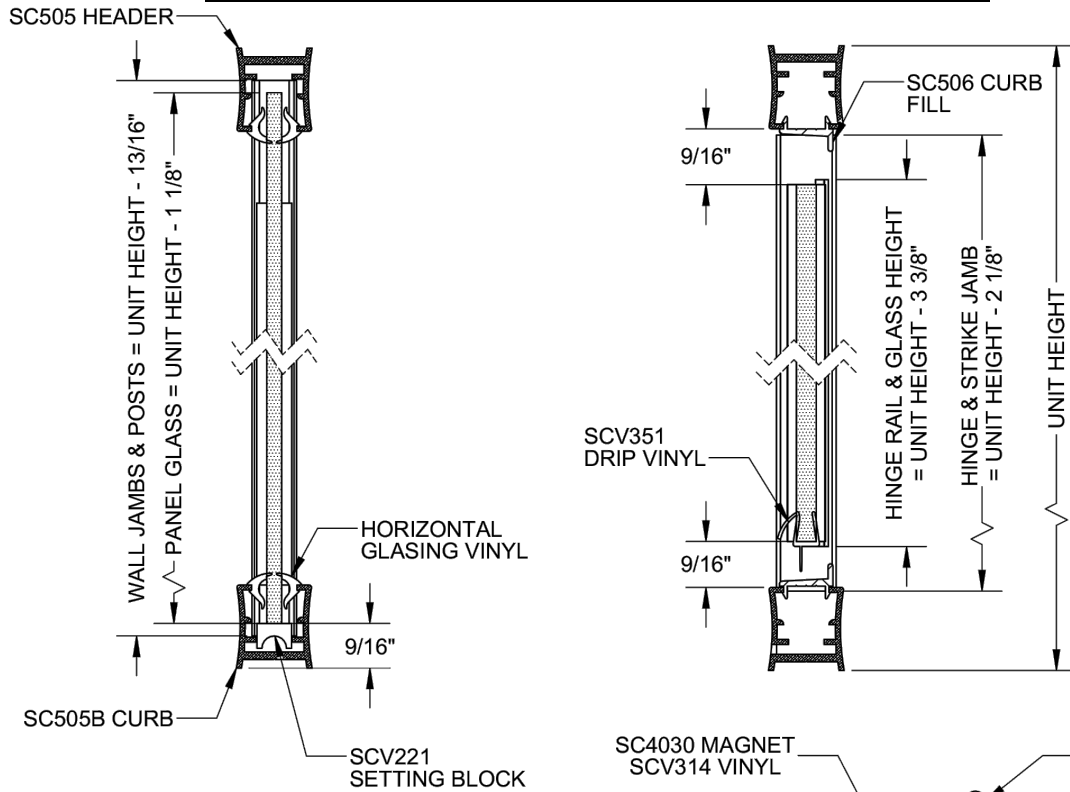

Glazing Vinyls		
	3/16" Glass	1/4" Glass
Door	SCV257	SCV308
Horizontal Panel Glazing	SCV226	SCV220
<b>Vertical Panel Glazing</b>	<b>SCV225</b>	<b>SCV219</b>

NOTE: GLAZING MATERIAL FOR ALL KD UNITS AND GLAZED UNITS MUST CONFORM TO ANSI Z97.1 AND CPSC STANDARD 16 CFC 1201 CATEGORY 1 & 2

## HORIZONTAL CROSS SECTION

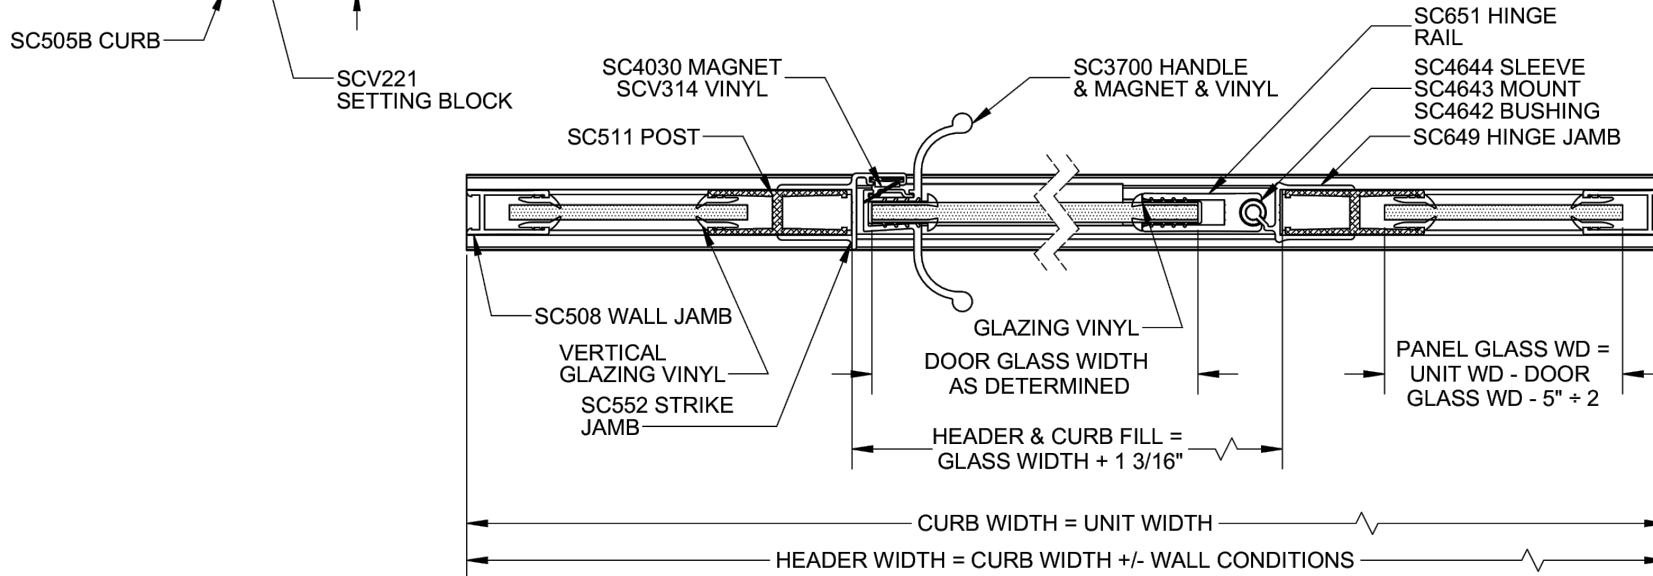

126

**Classic**  
Semi-Frameless 3/16" Continuous Hinge



1-800-45-BASCO  
7201 Snider Road  
Mason, Ohio 45040