
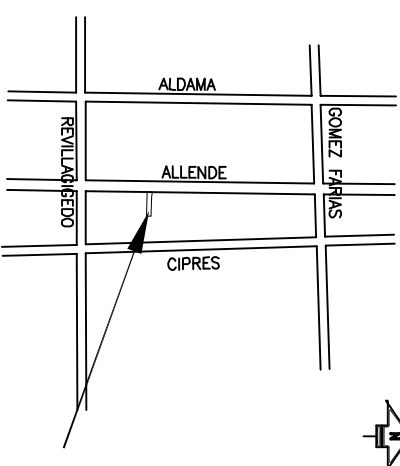
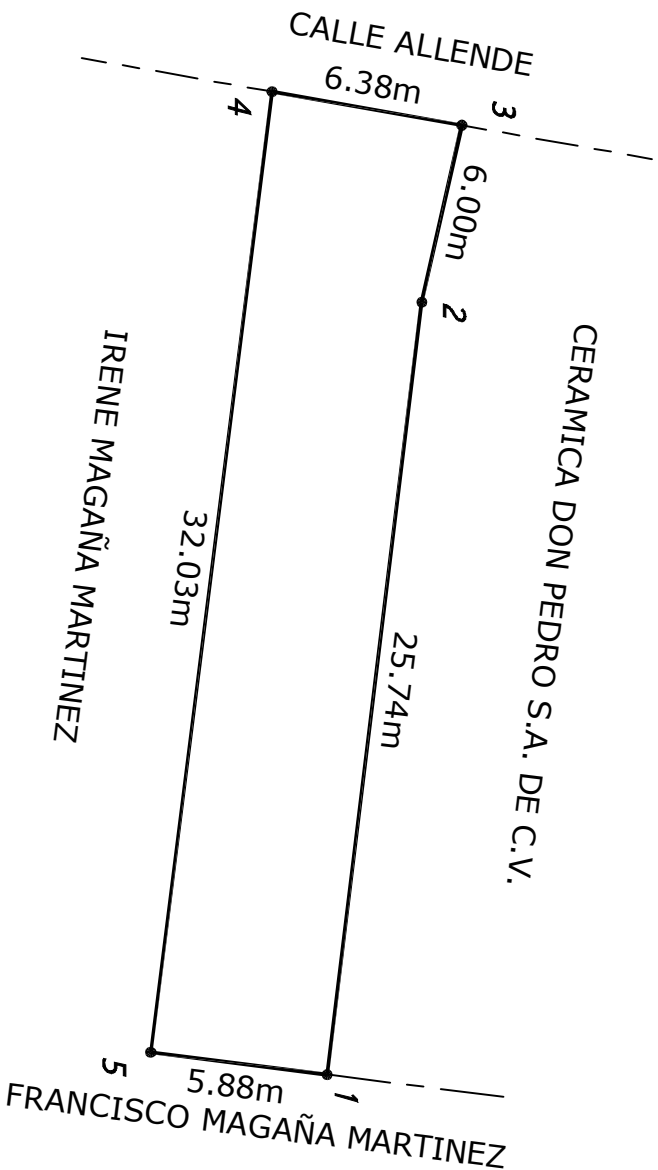


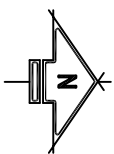

LOCALIZACION

CUADRO DE CONSTRUCCION

LADO	EST	PV	RUMBO	DISTANCIA	V	C O O R D E N A D A S	
						Y	X
1	2		N 83°00'54" W	25.74	1	2,323,128.827	356,166.514
2	3		N 77°14'52" W	6.00	2	2,323,131.958	356,140.965
3	4		S 10°02'47" W	6.38	3	2,323,133.282	356,135.113
4	5		S 82°48'53" E	32.03	4	2,323,127.000	356,134.000
5	1		N 07°11'07" E	5.88	5	2,323,122.994	356,165.778
					1	2,323,128.827	356,166.514

SUPERFICIE = 187.52 m²

PREDIO URBANO

PROPIETARIO:

UBICACION:

POBLACION:

TOPOGRAFIA E HIDRAULICA

Valle del Maiz No. 15
TEL. 01(4) 152 46 47
SAN MIGUEL DE ALLENDE, GTO.
E-MAIL: jacintessred@gmail.com

DIBUJOS:

CONTENIDO: PLANTA TOPOGRAFICA

FECHA: OCTUBRE/2012

ESCALA: 1 : 250

ING. JACINTO ESTRADA B. CED. PROF. 1650849