



Diverging Diamond Interchange Interstate 590/Winton Road

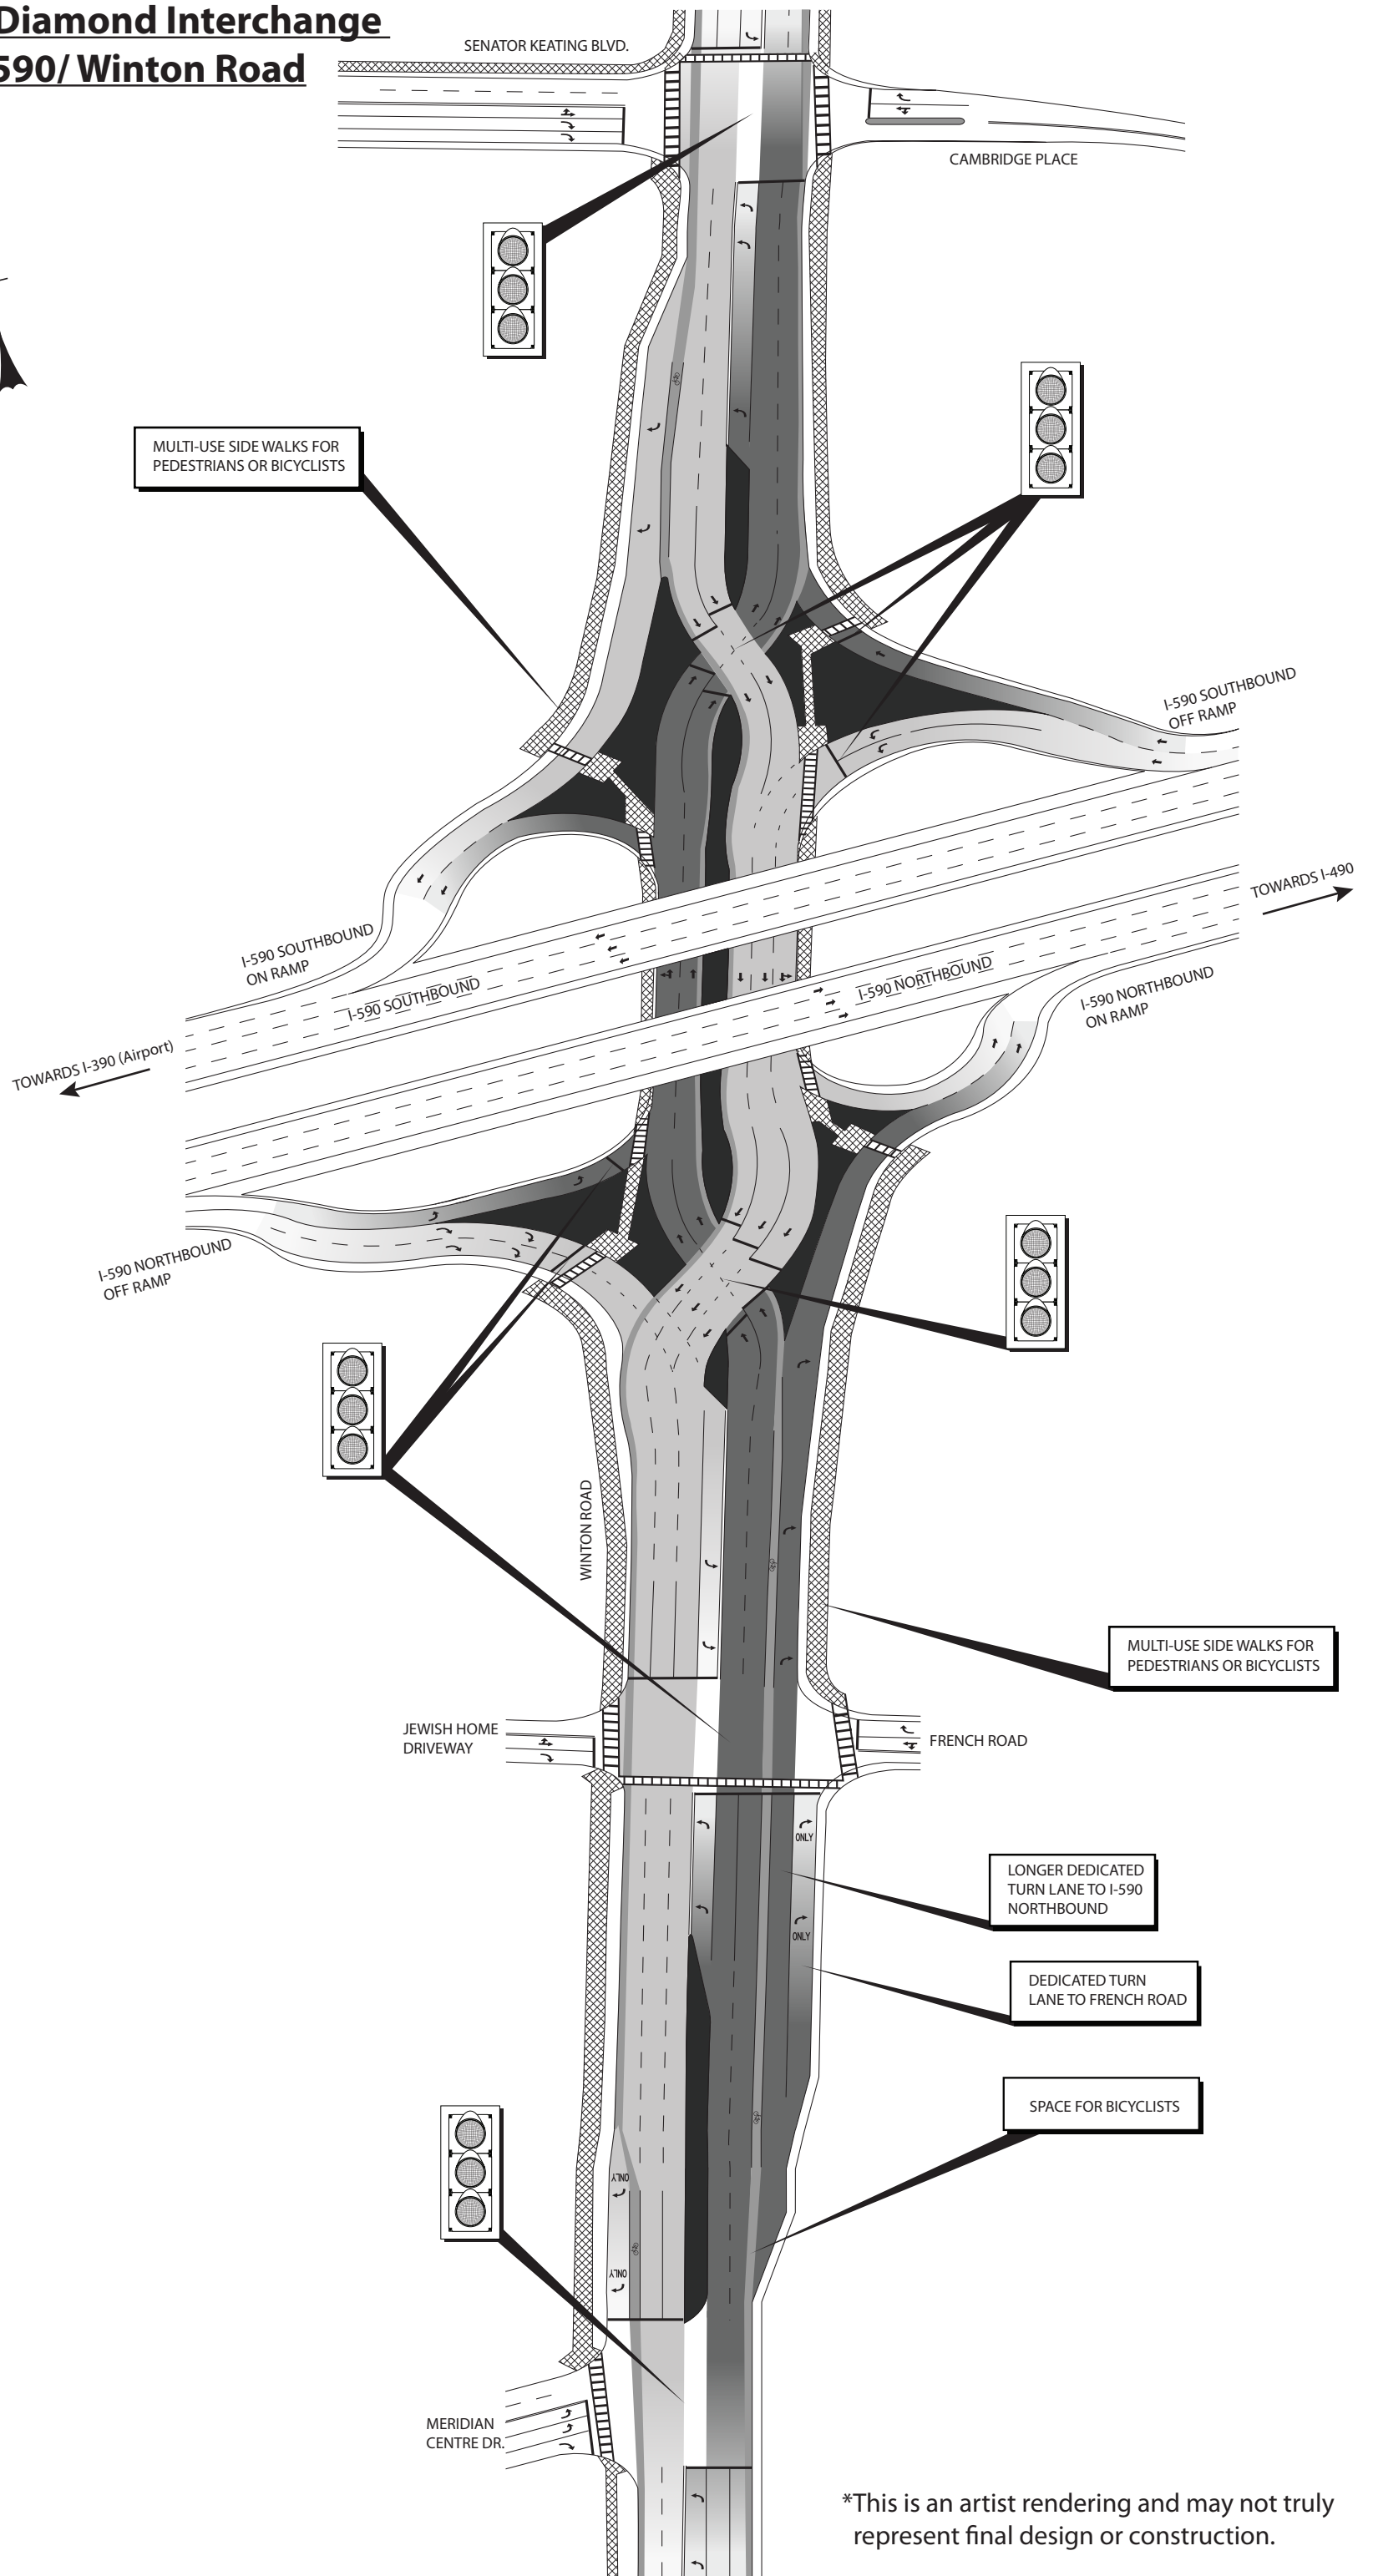

*This is an artist rendering and may not truly represent final design or construction.

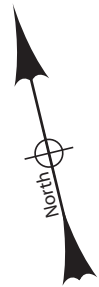