
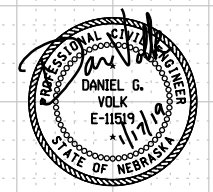


ROADWAY DESIGN DIVISION

DWESSEMAN

1/17/2019

425330cxs03.dgn

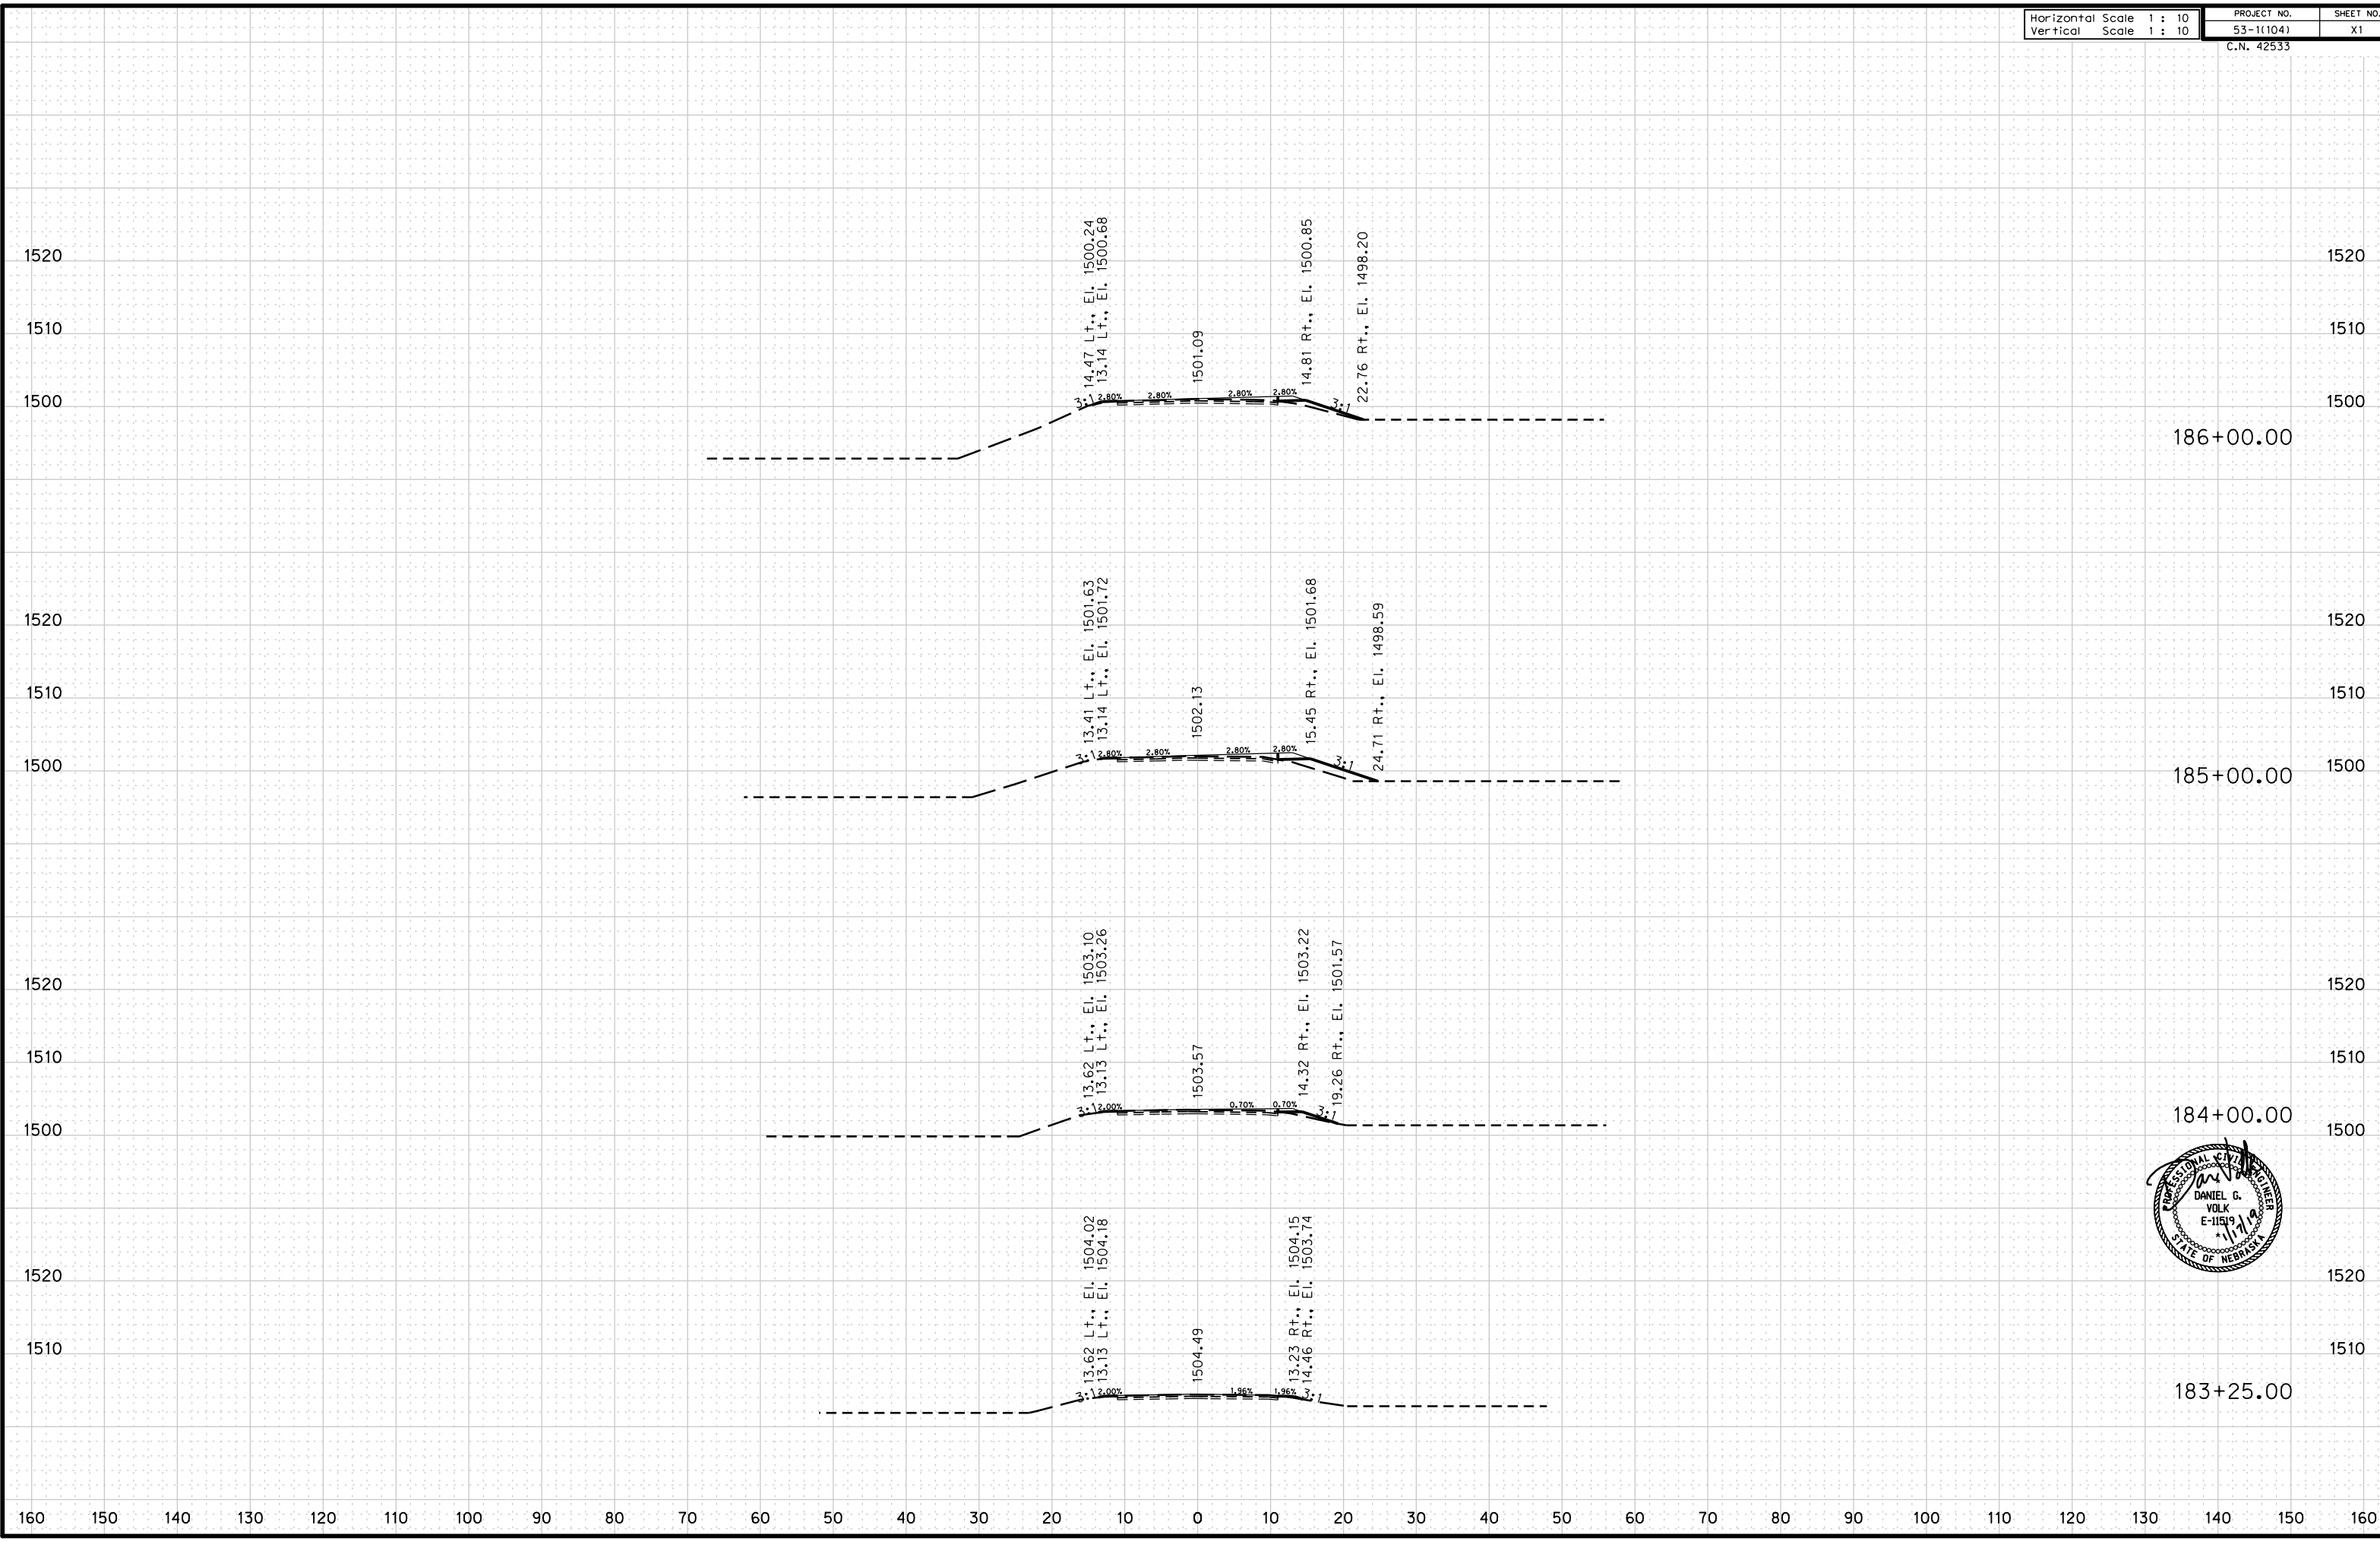



160 150 140 130 120 110 100 90 80 70 60 50 40 30 20 10 0 10 20 30 40 50 60 70 80 90 100 110 120 130 140 150 160

ROADWAY DESIGN DIVISION

DWSEEMAN

1/17/2019

425330cs03.dgn

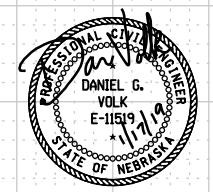
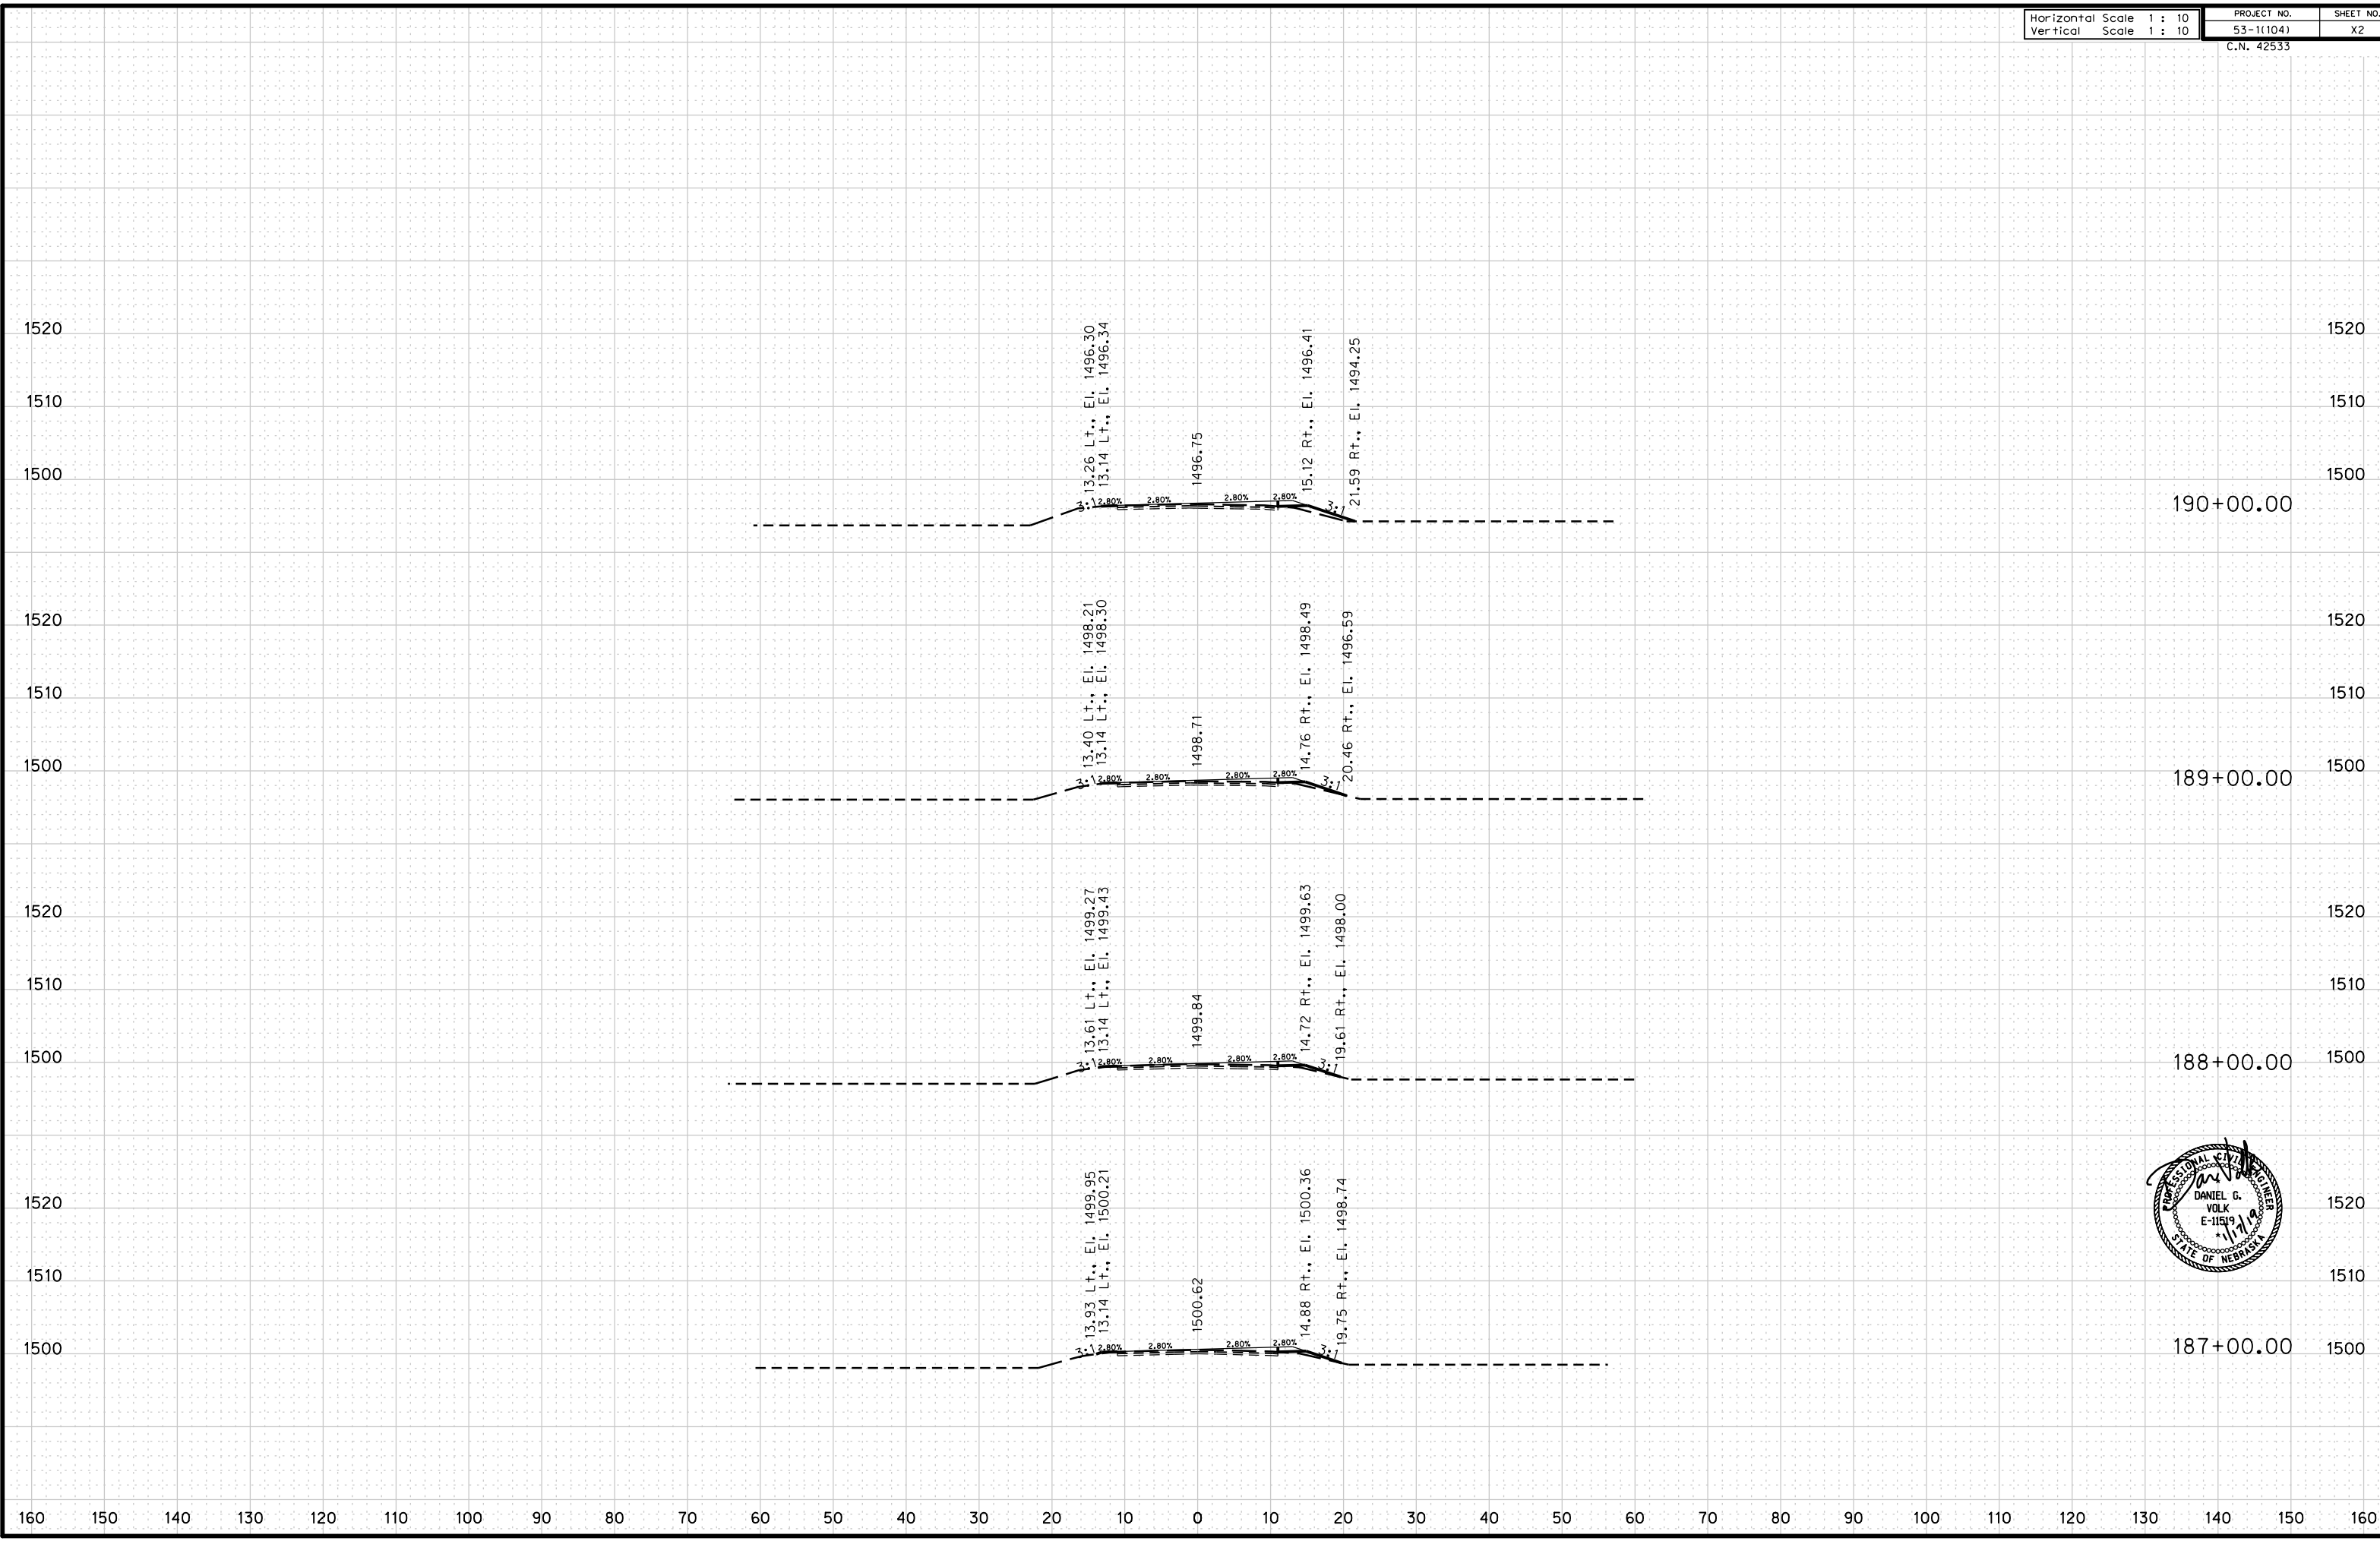


ROADWAY DESIGN DIVISION

DWSEEMAN

1/17/2019

425330cxs03.dgn

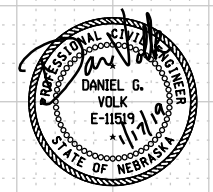
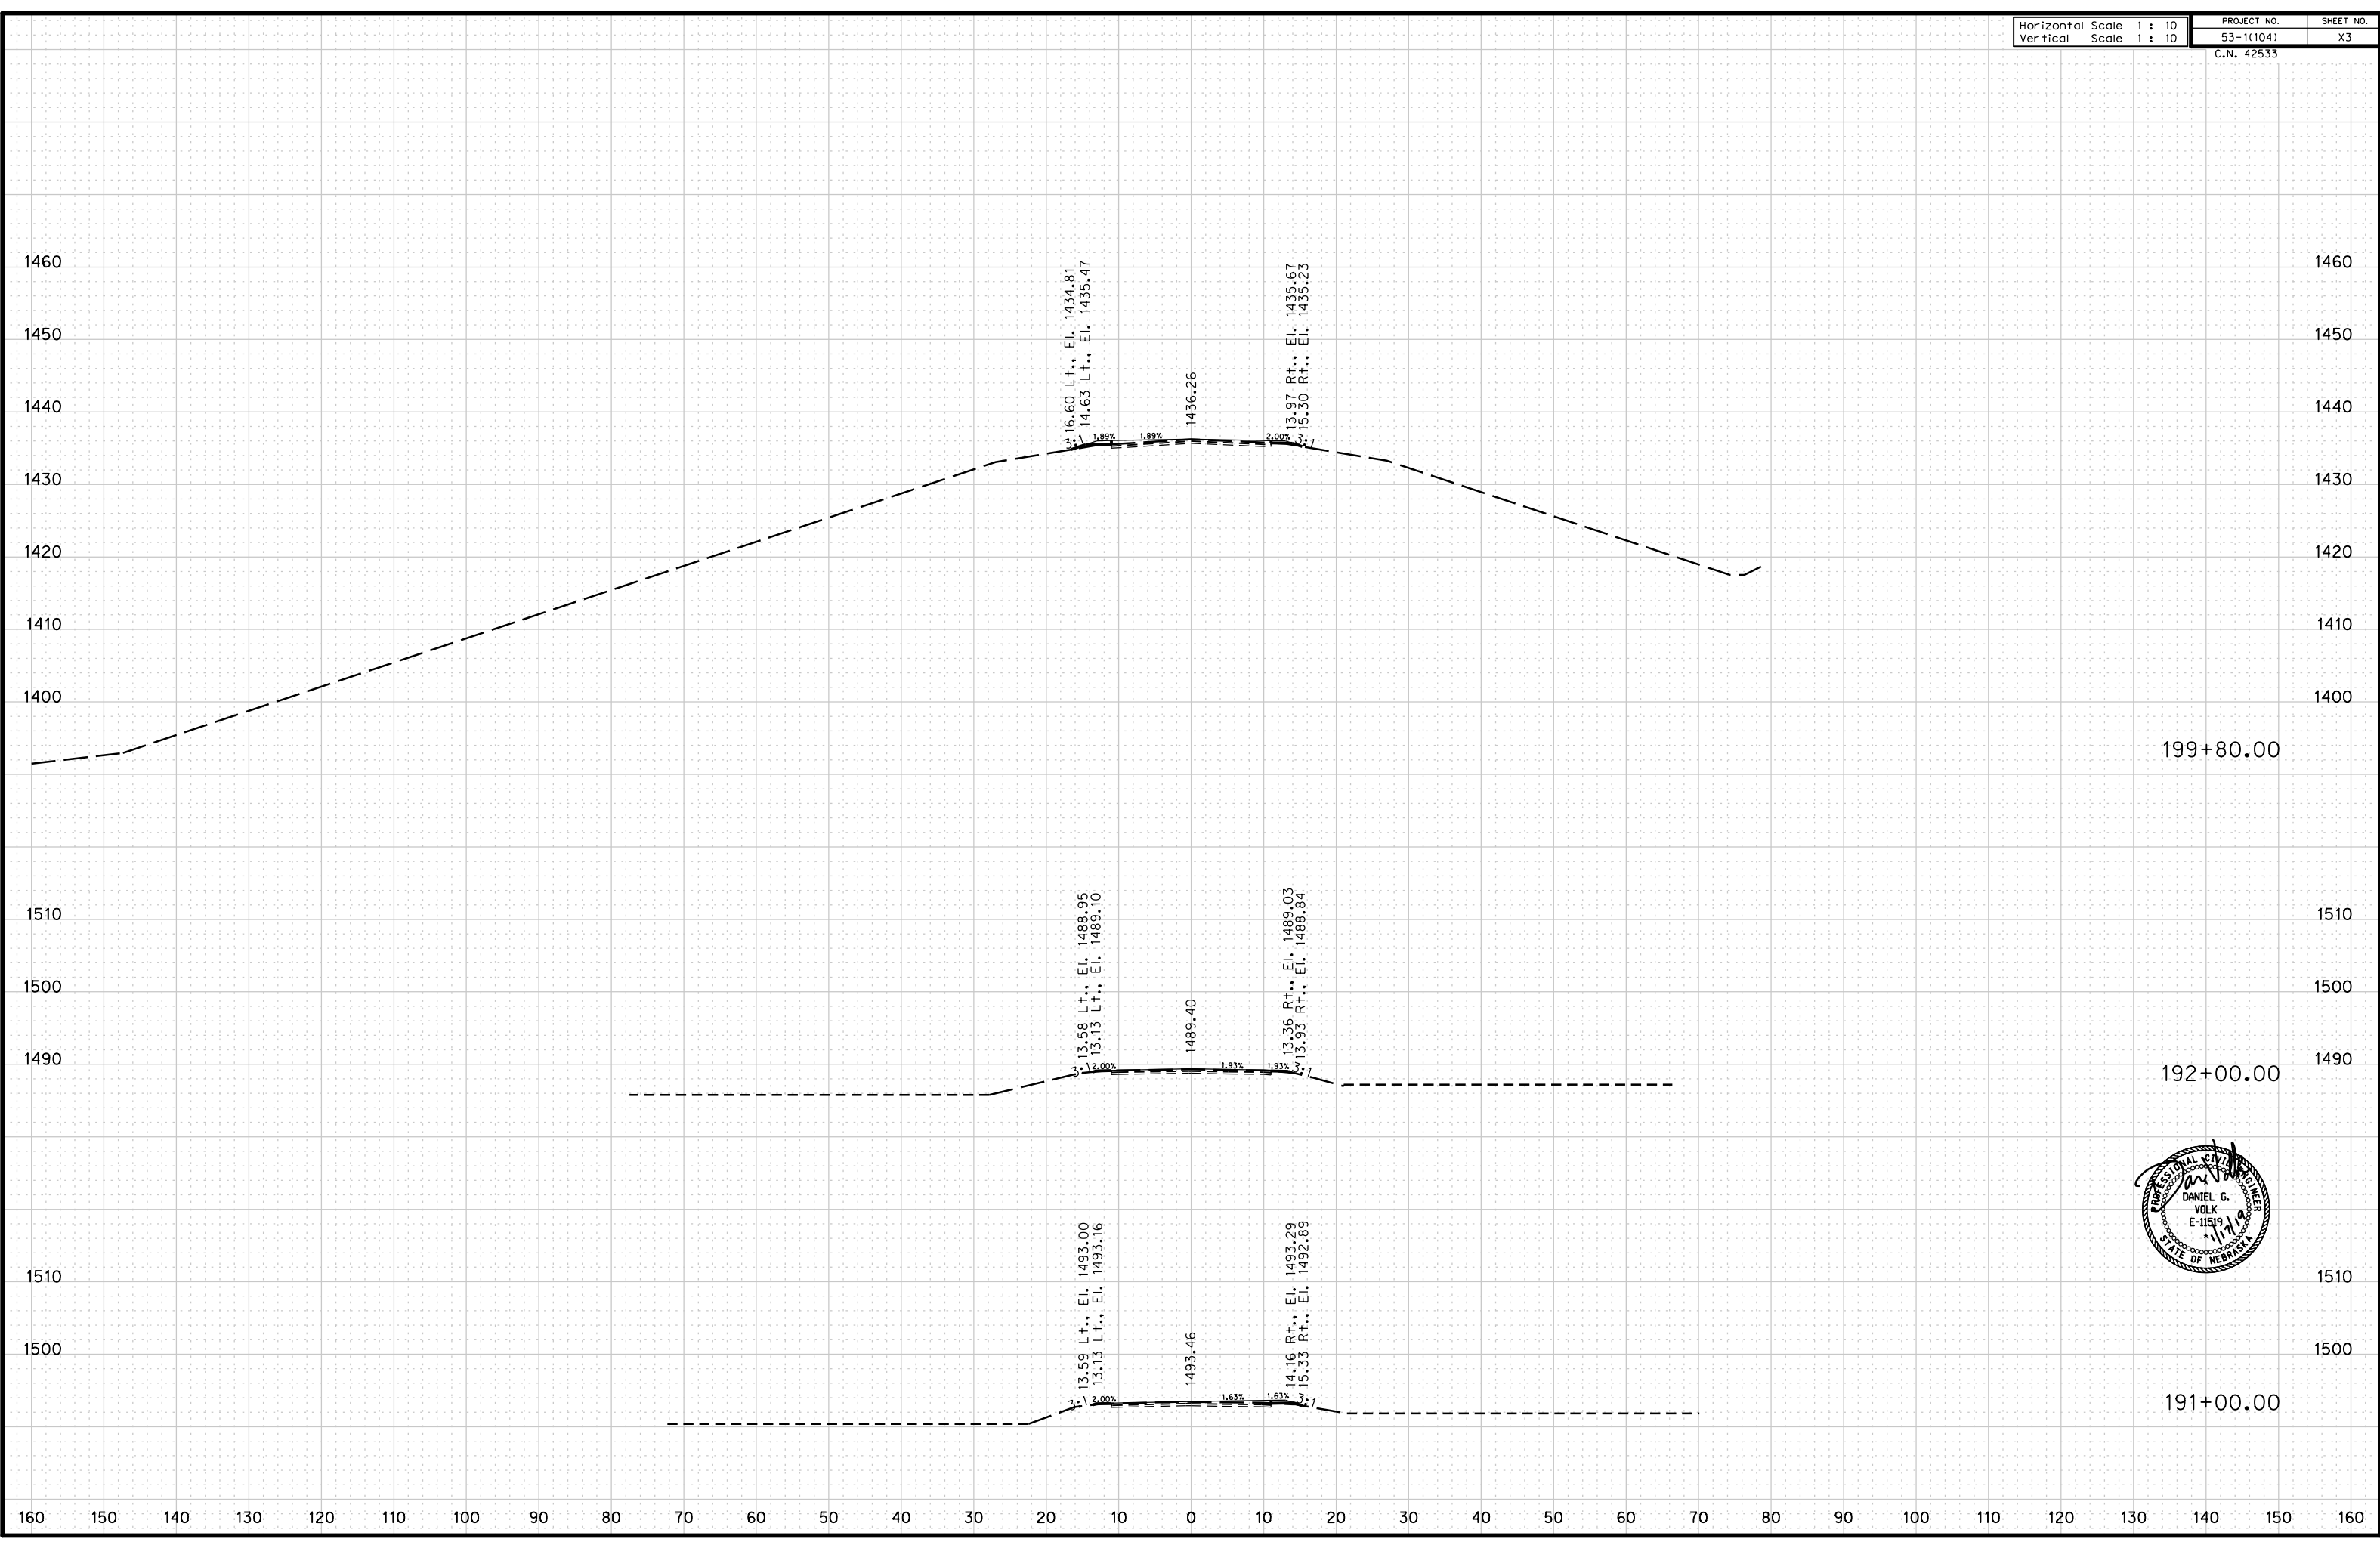


ROADWAY DESIGN DIVISION

DWESEMAN

1/17/2019

425330cs03.dgn

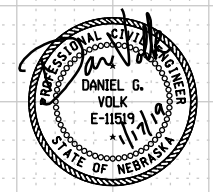
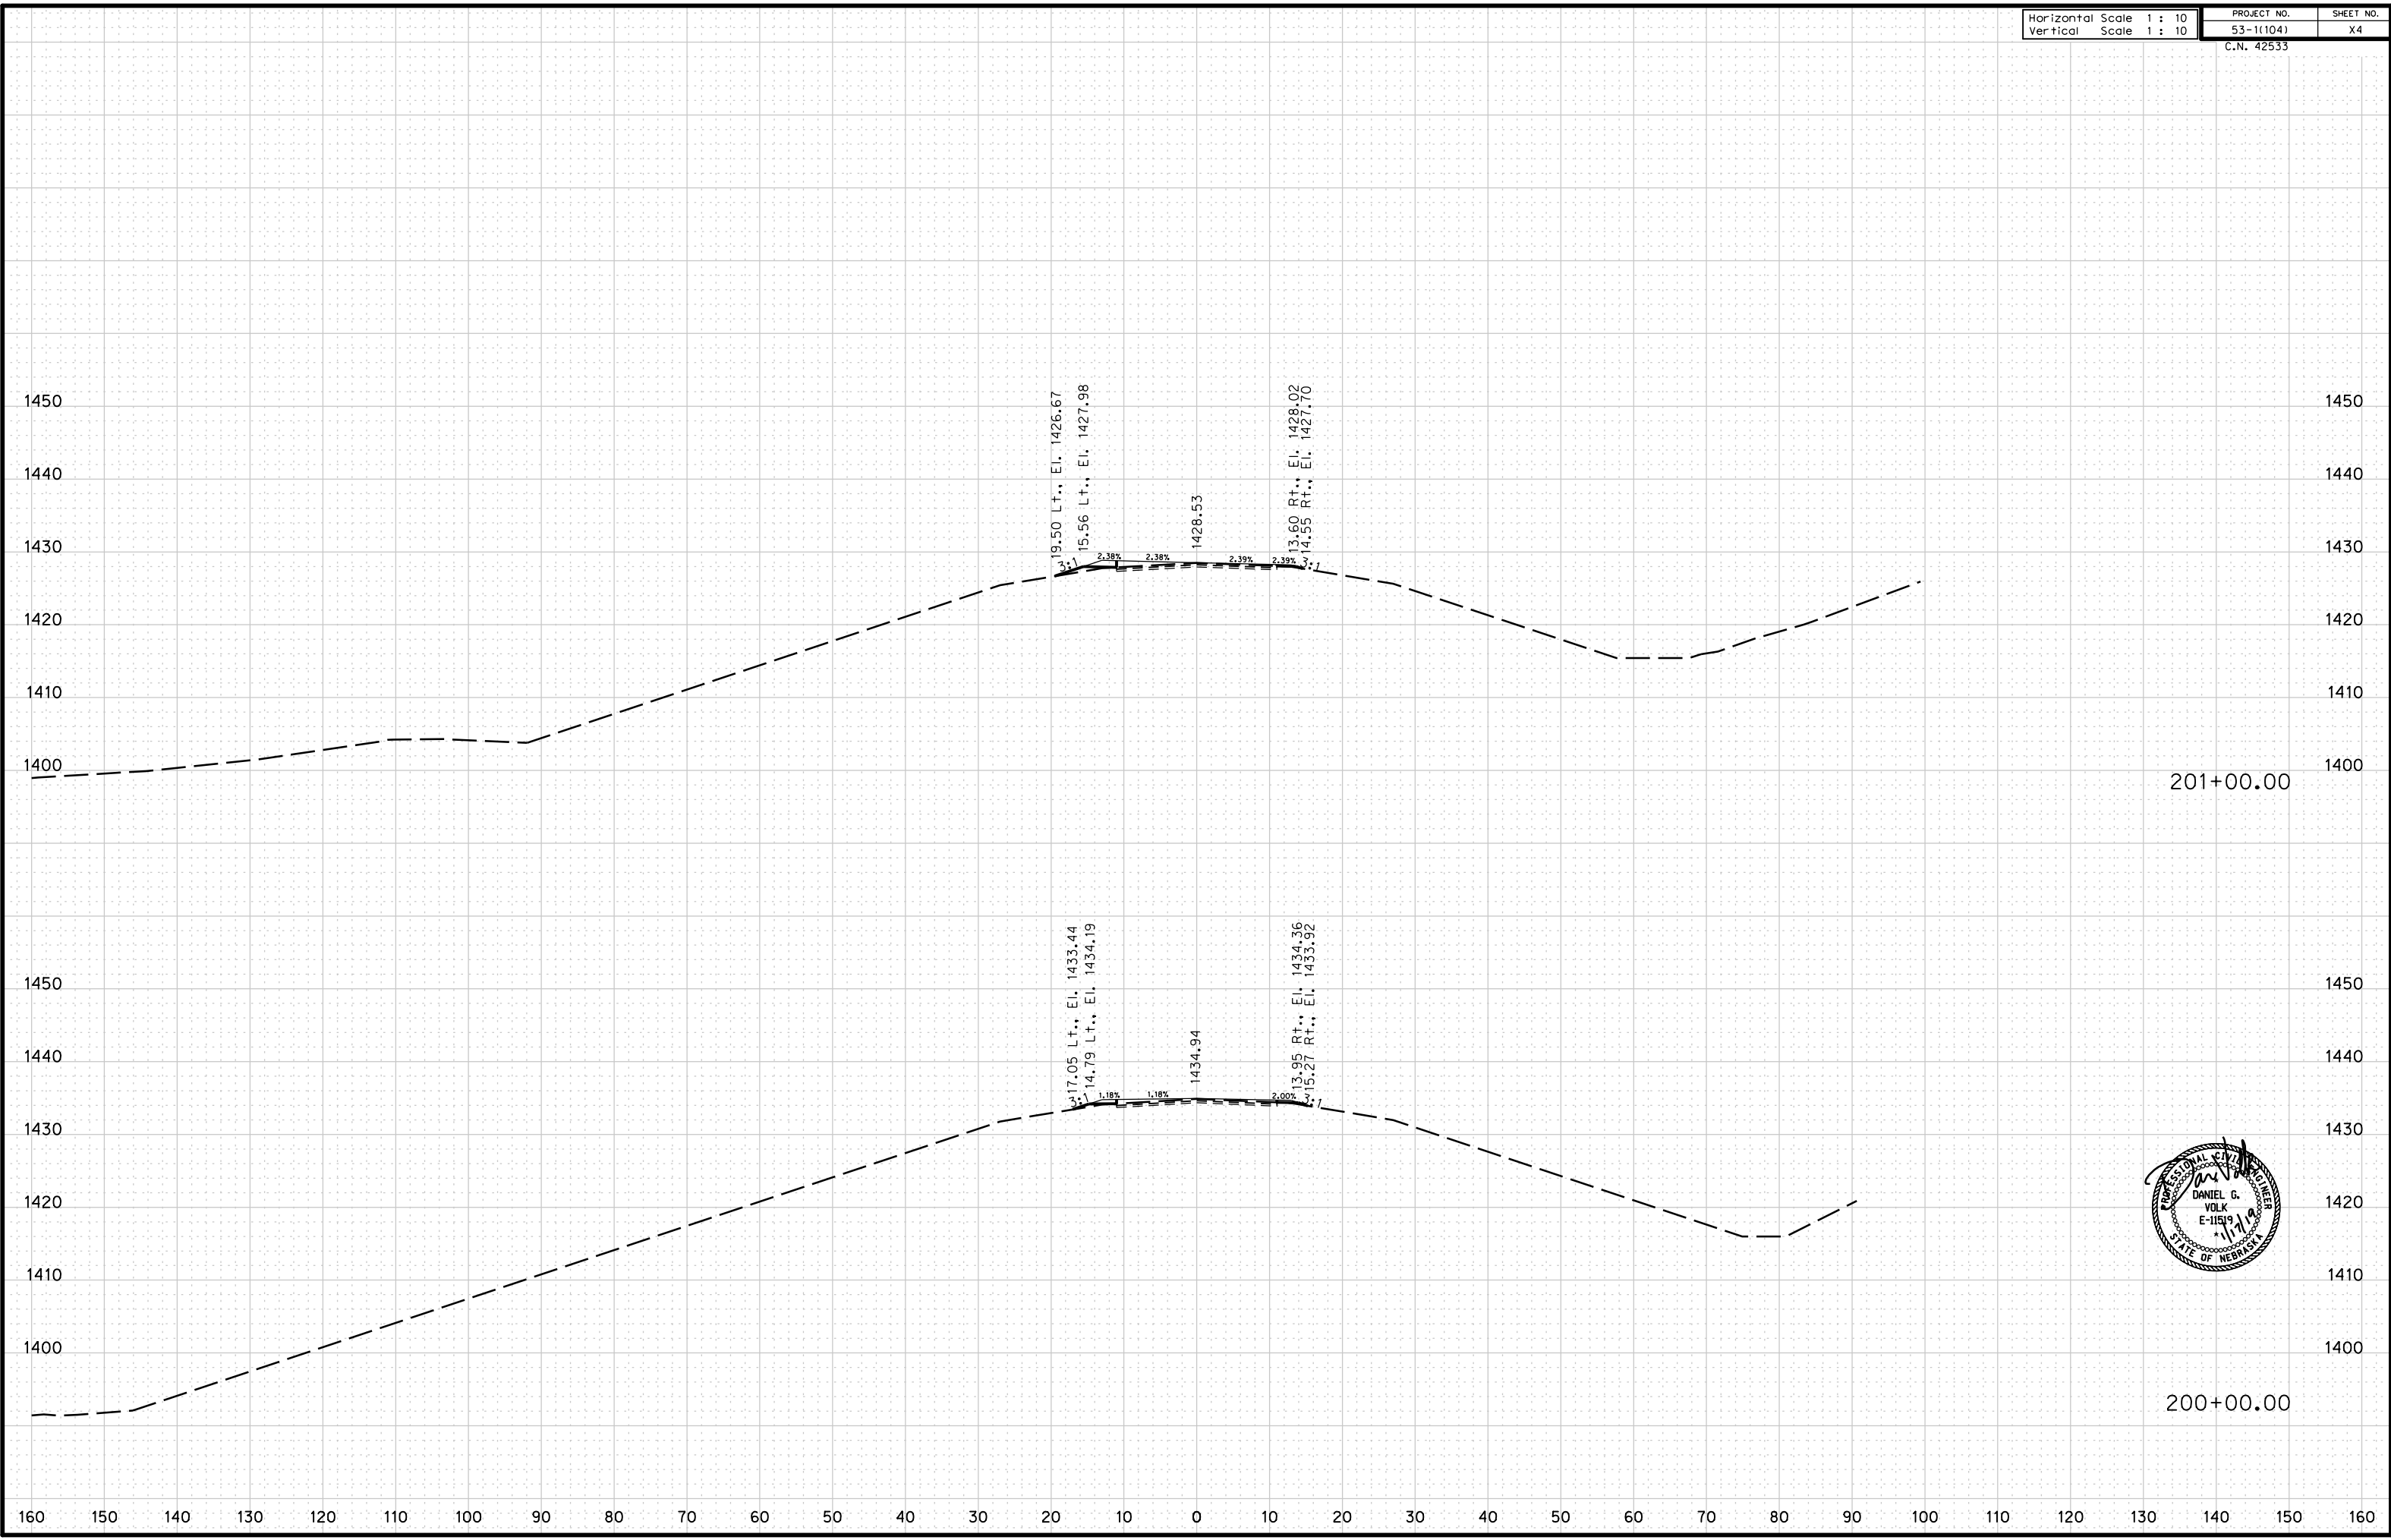


ROADWAY DESIGN DIVISION

DWSESEMAN

1/17/2019

425330cs03.dgn

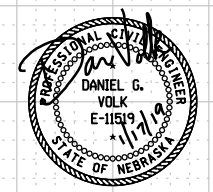
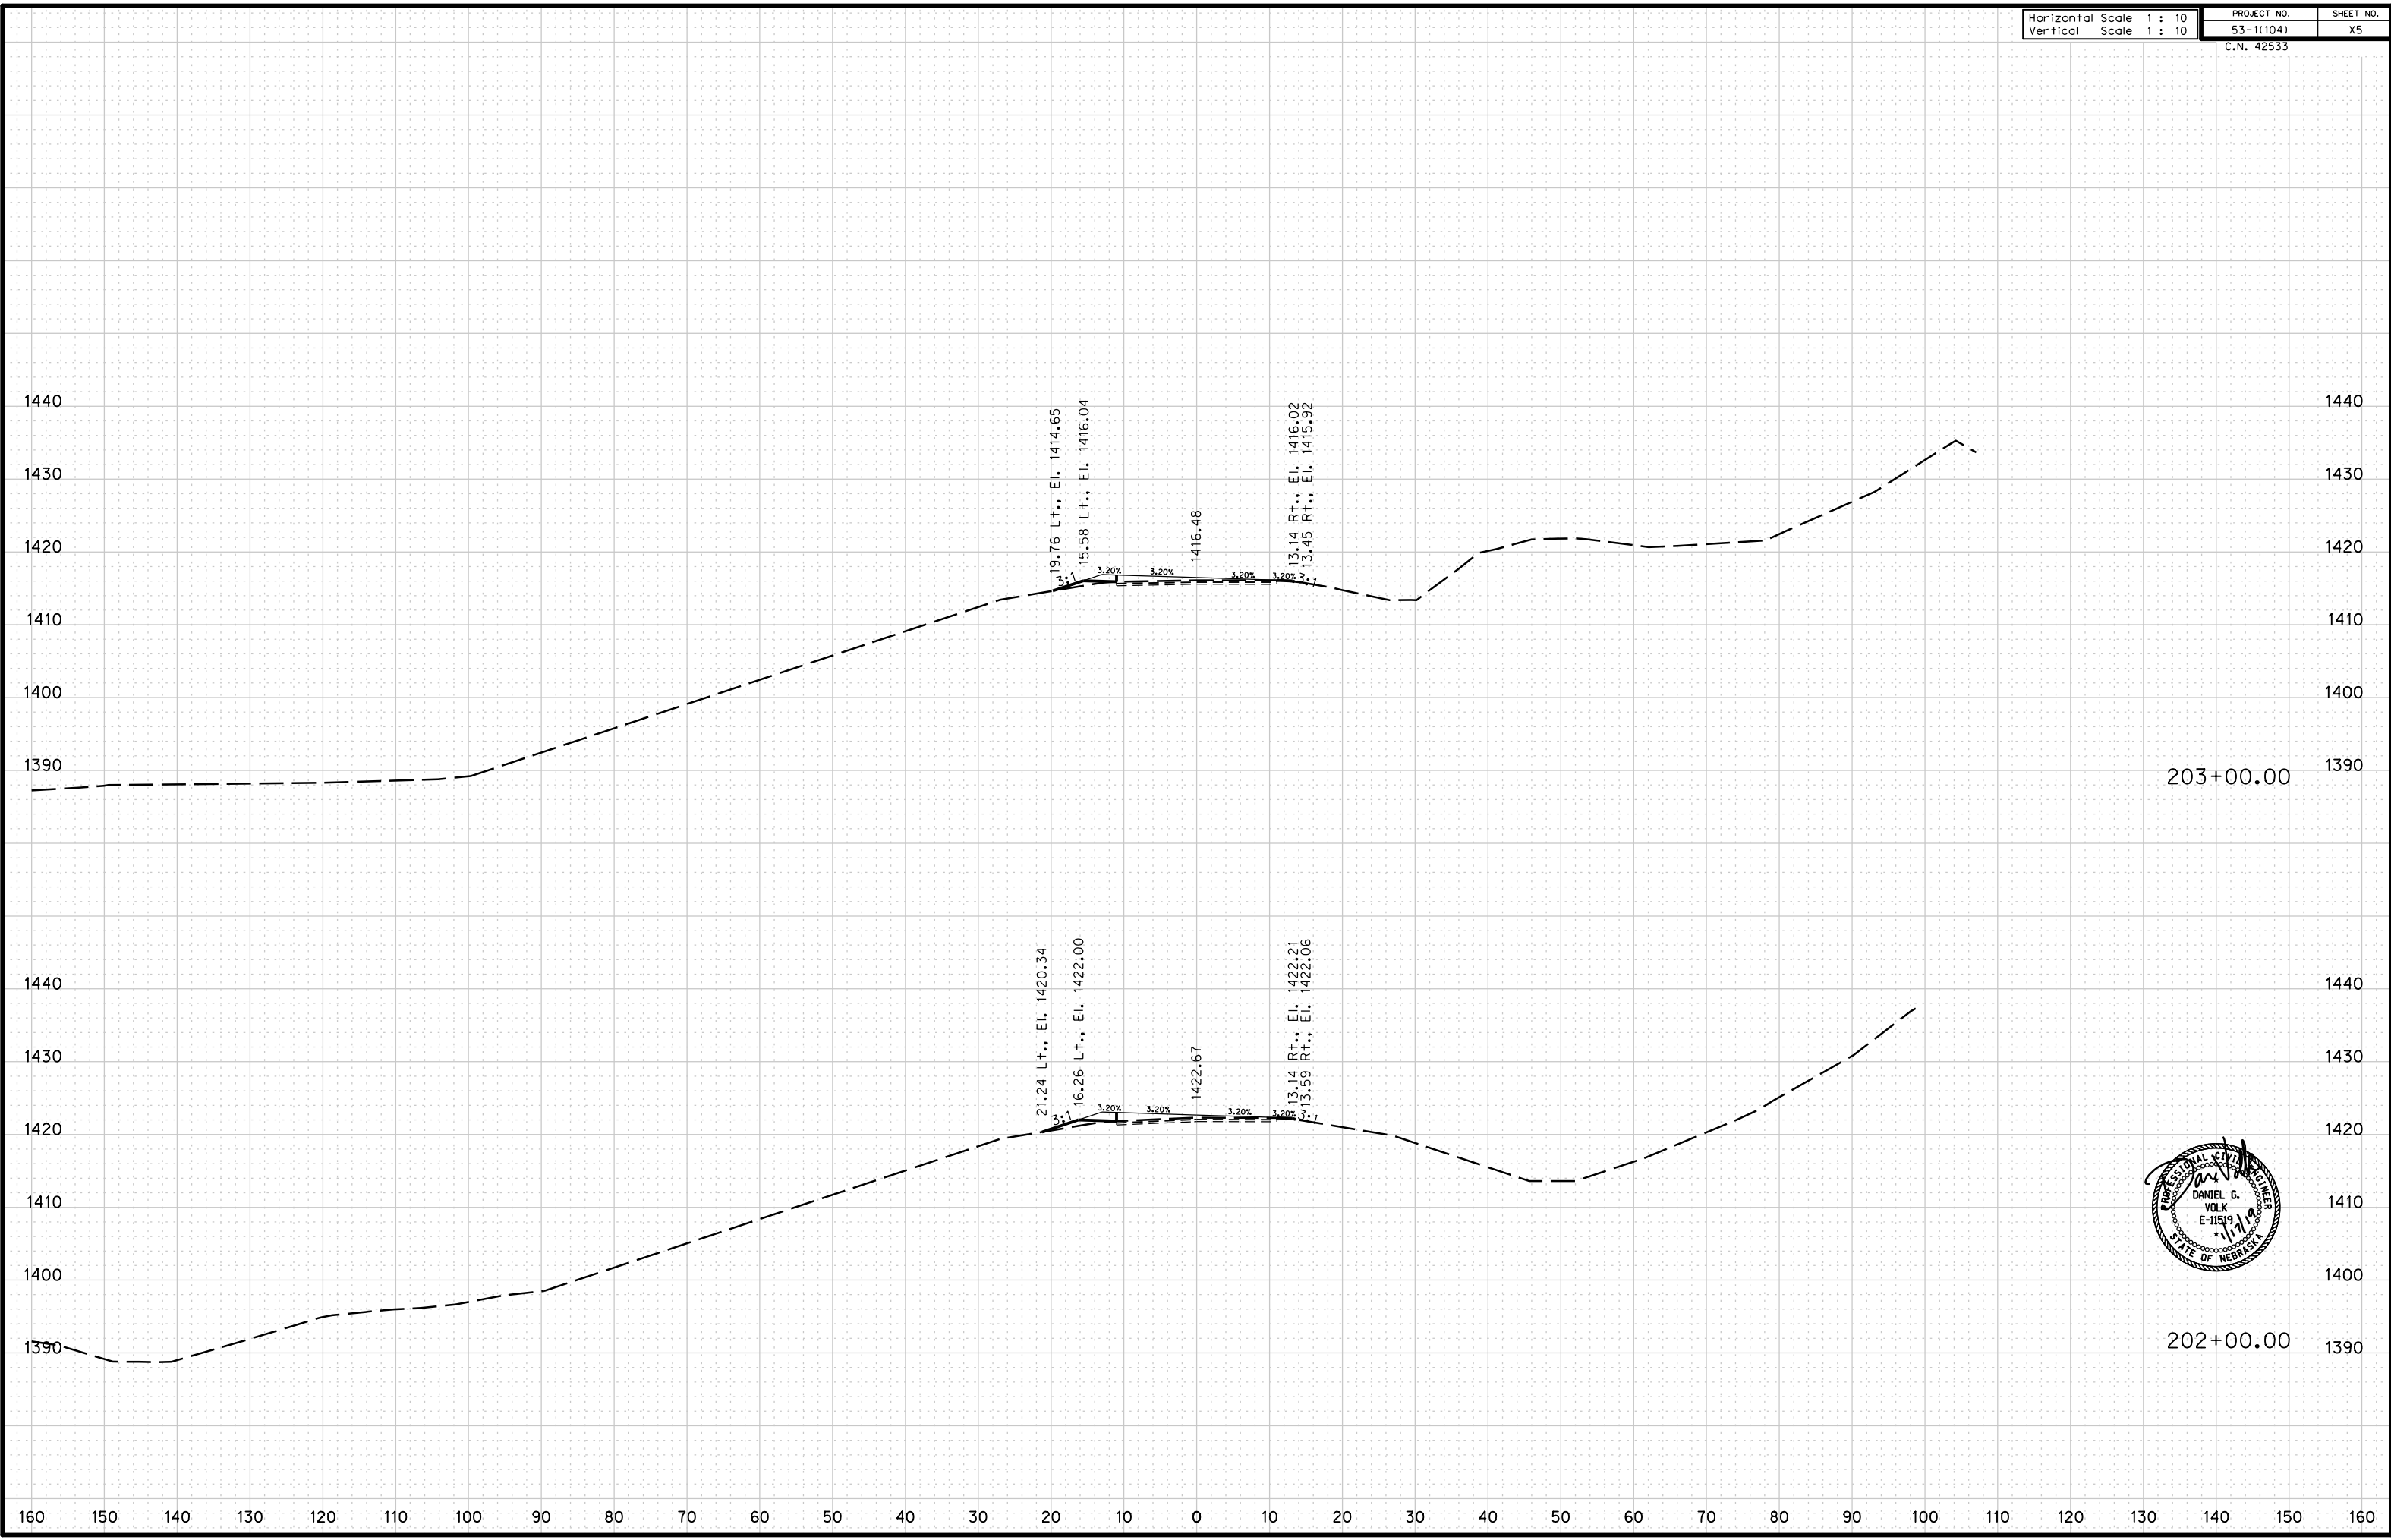


ROADWAY DESIGN DIVISION

DWESSEMAN

1/17/2019

425330cxs03.dgn

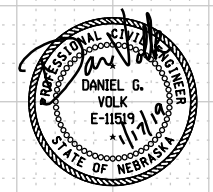
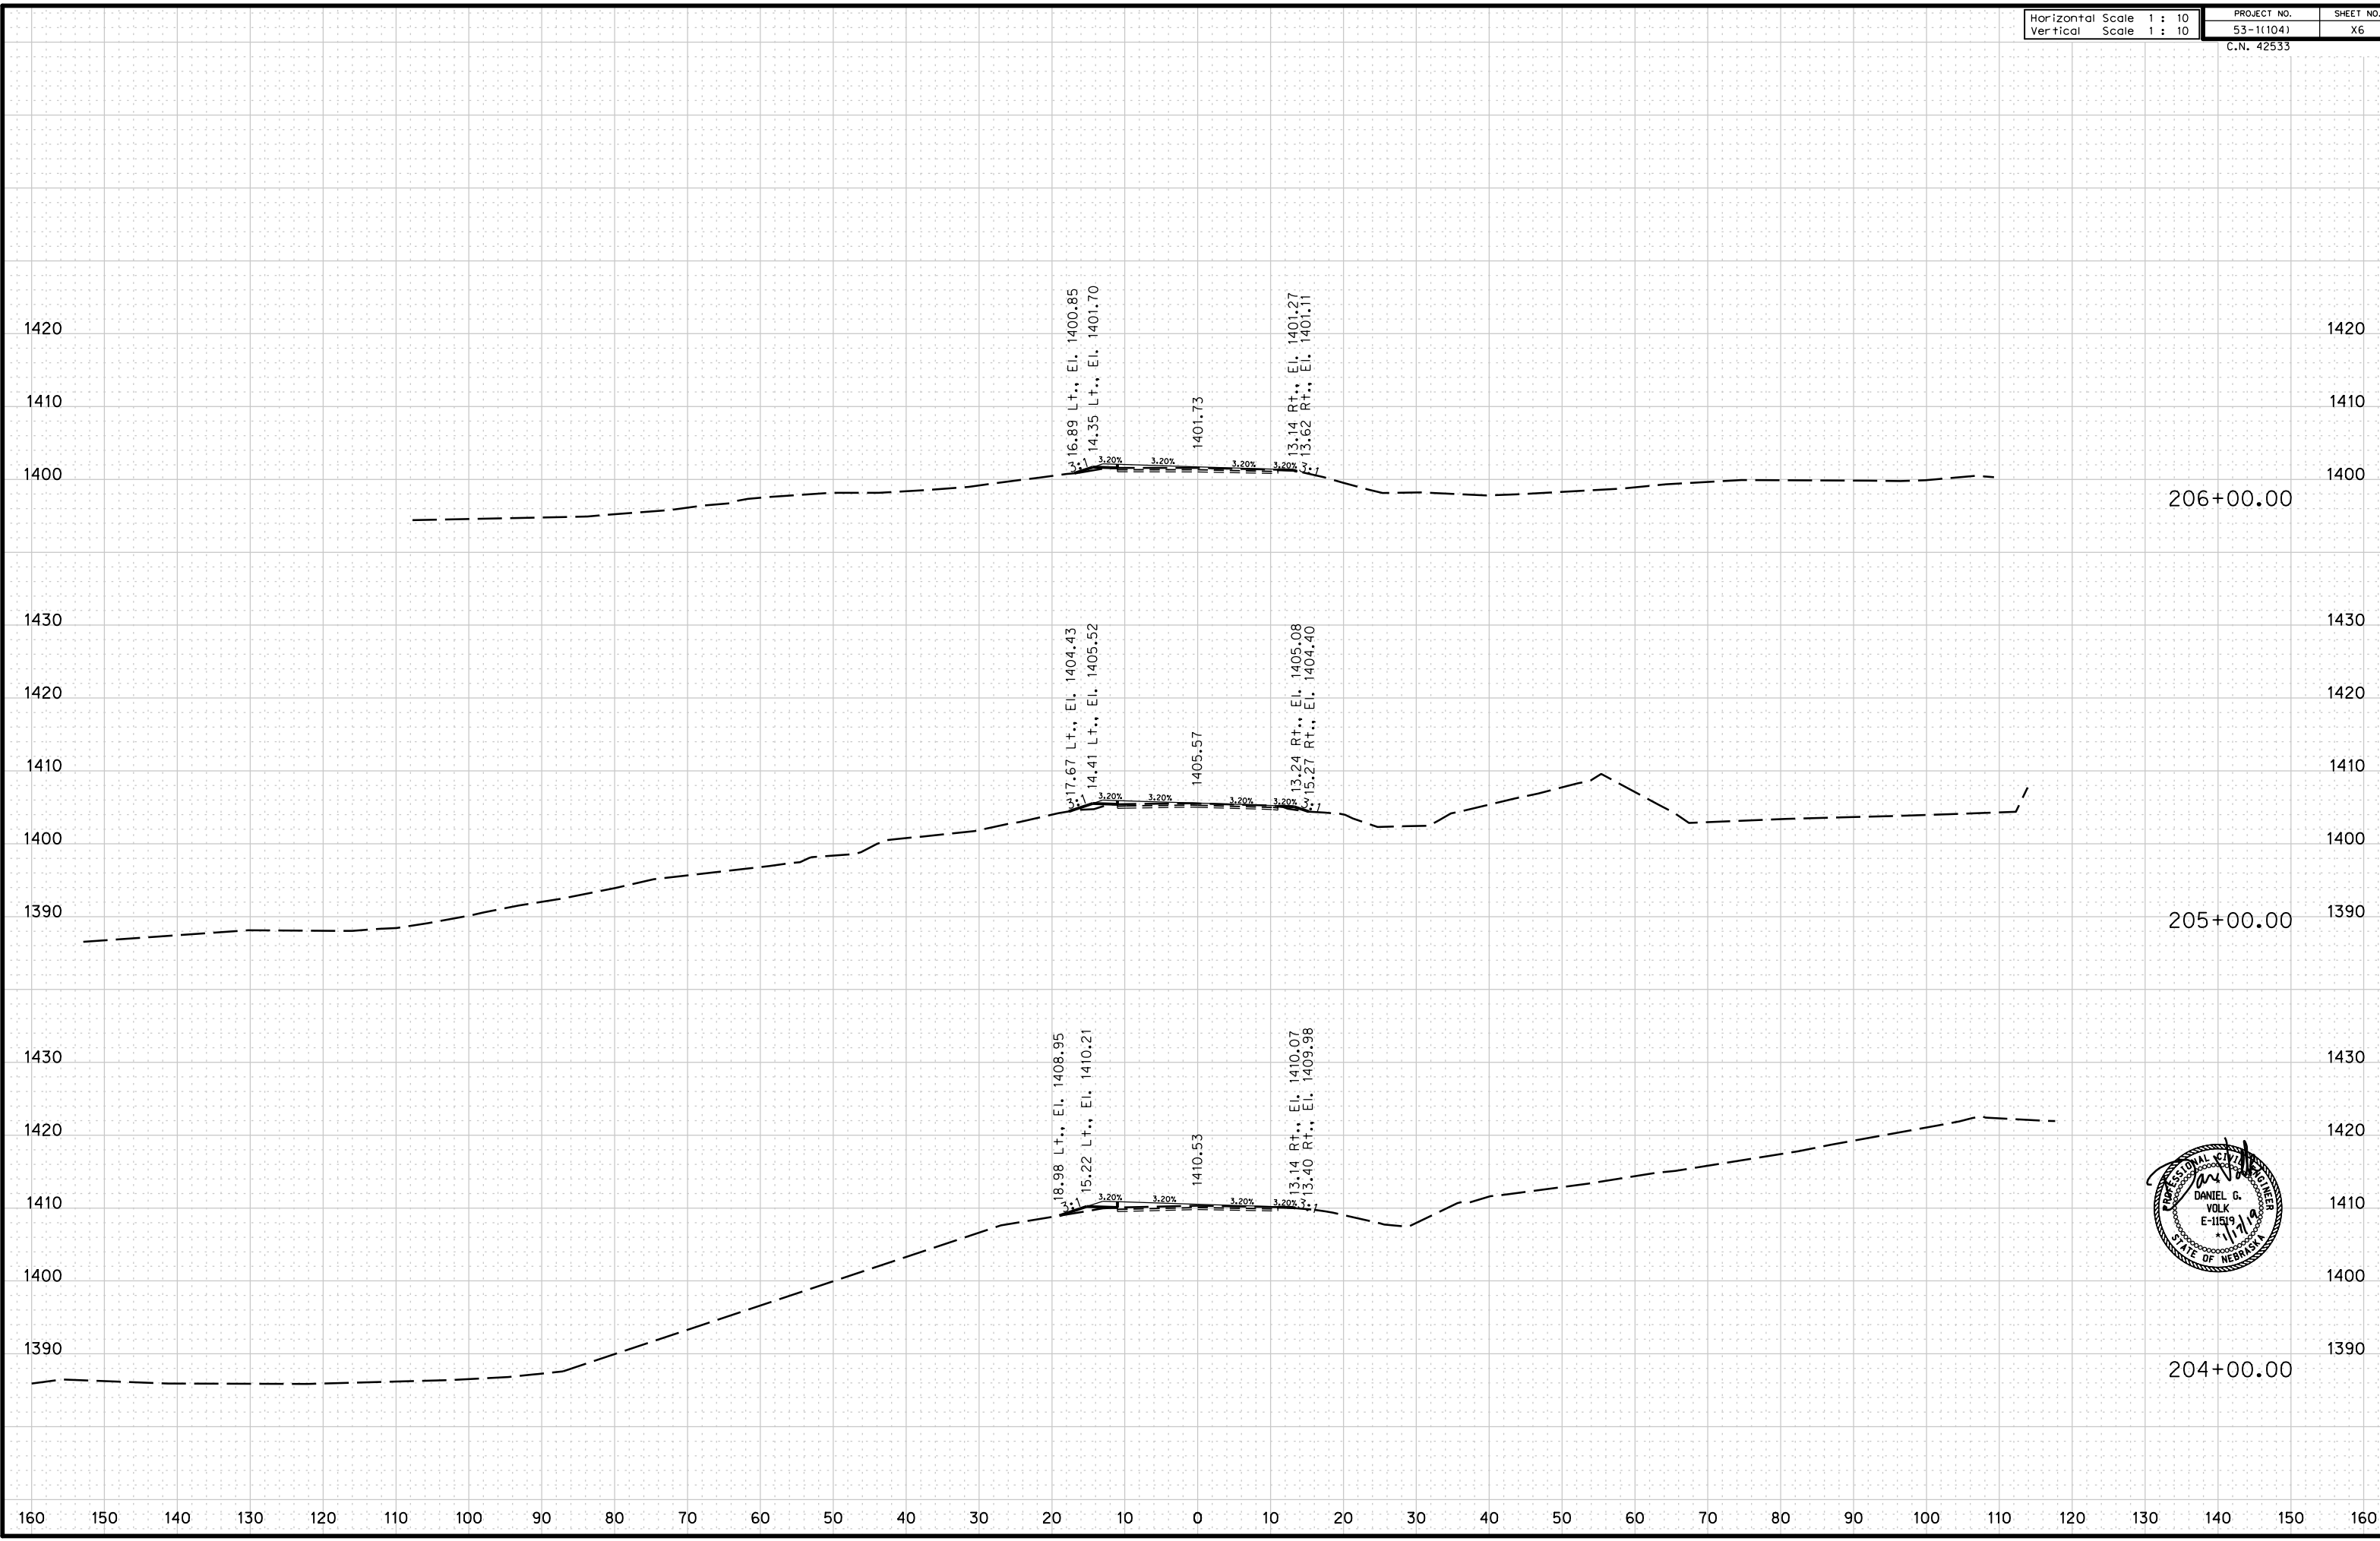


ROADWAY DESIGN DIVISION

DWSEMAN

1/17/2019

425330cs03.dgn

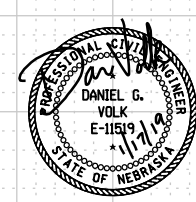
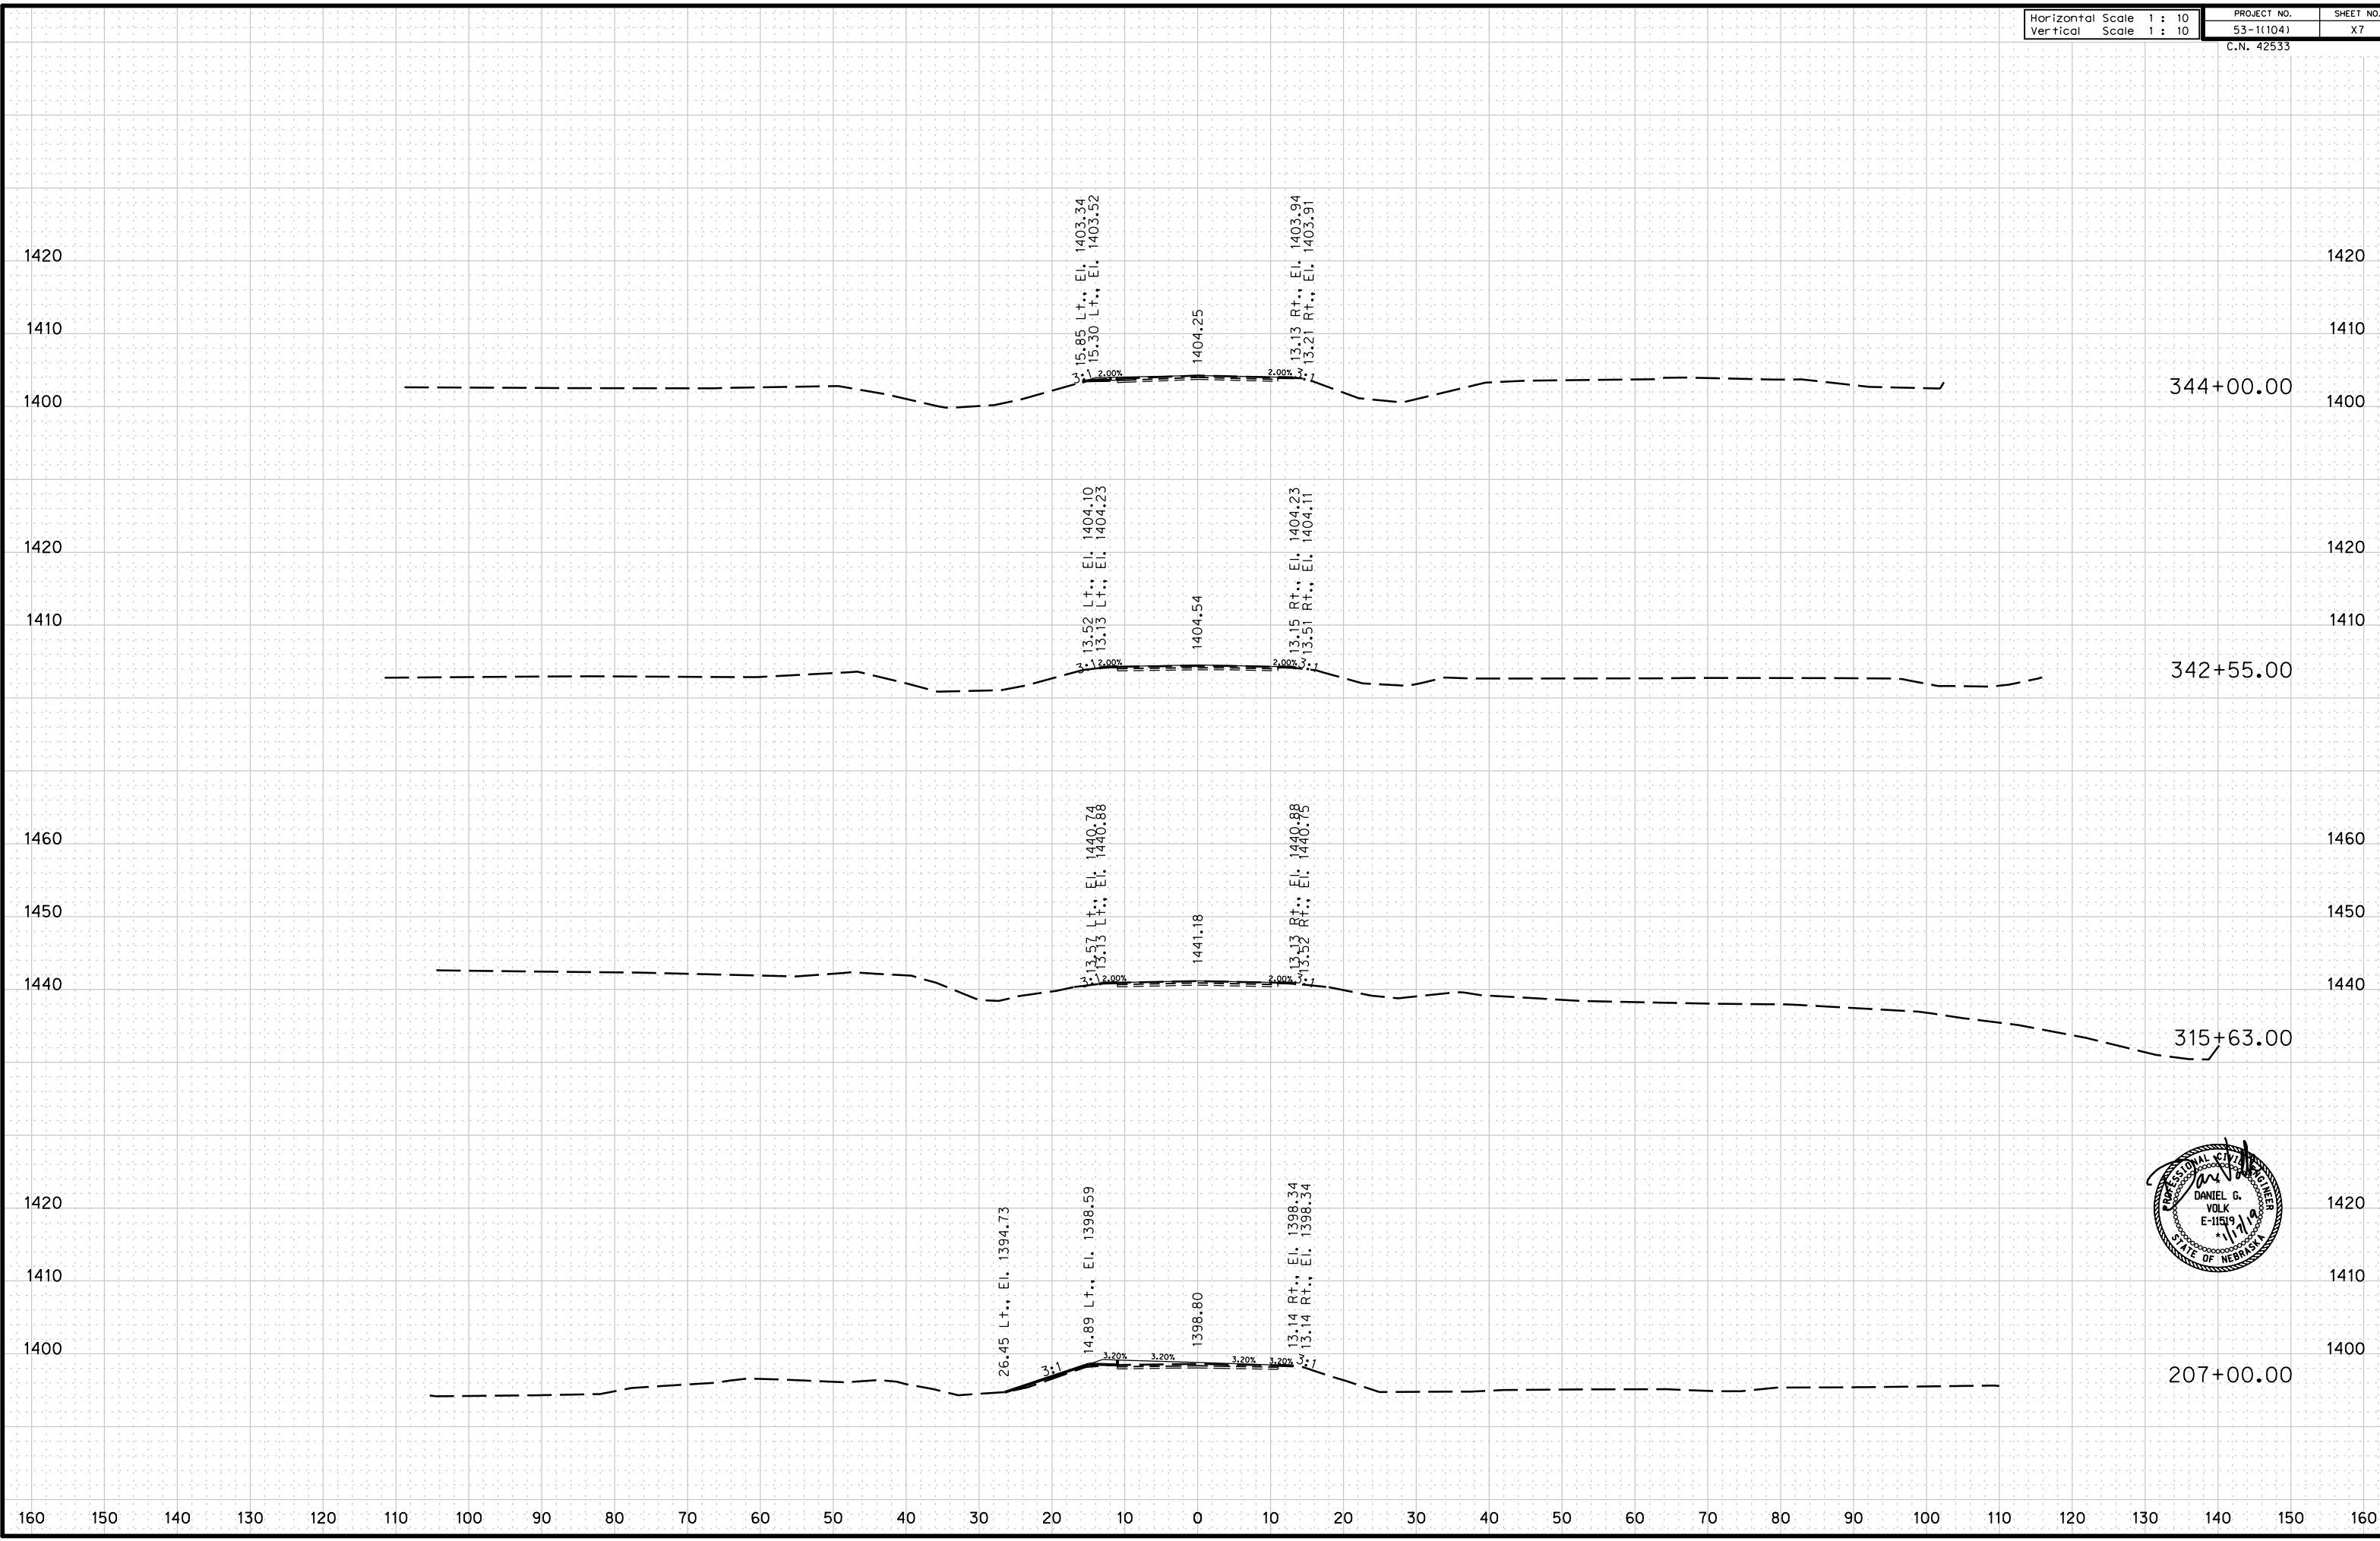


ROADWAY DESIGN DIVISION

DWESEMAN

1/17/2019

425330cs03.dgn

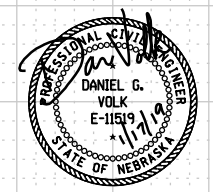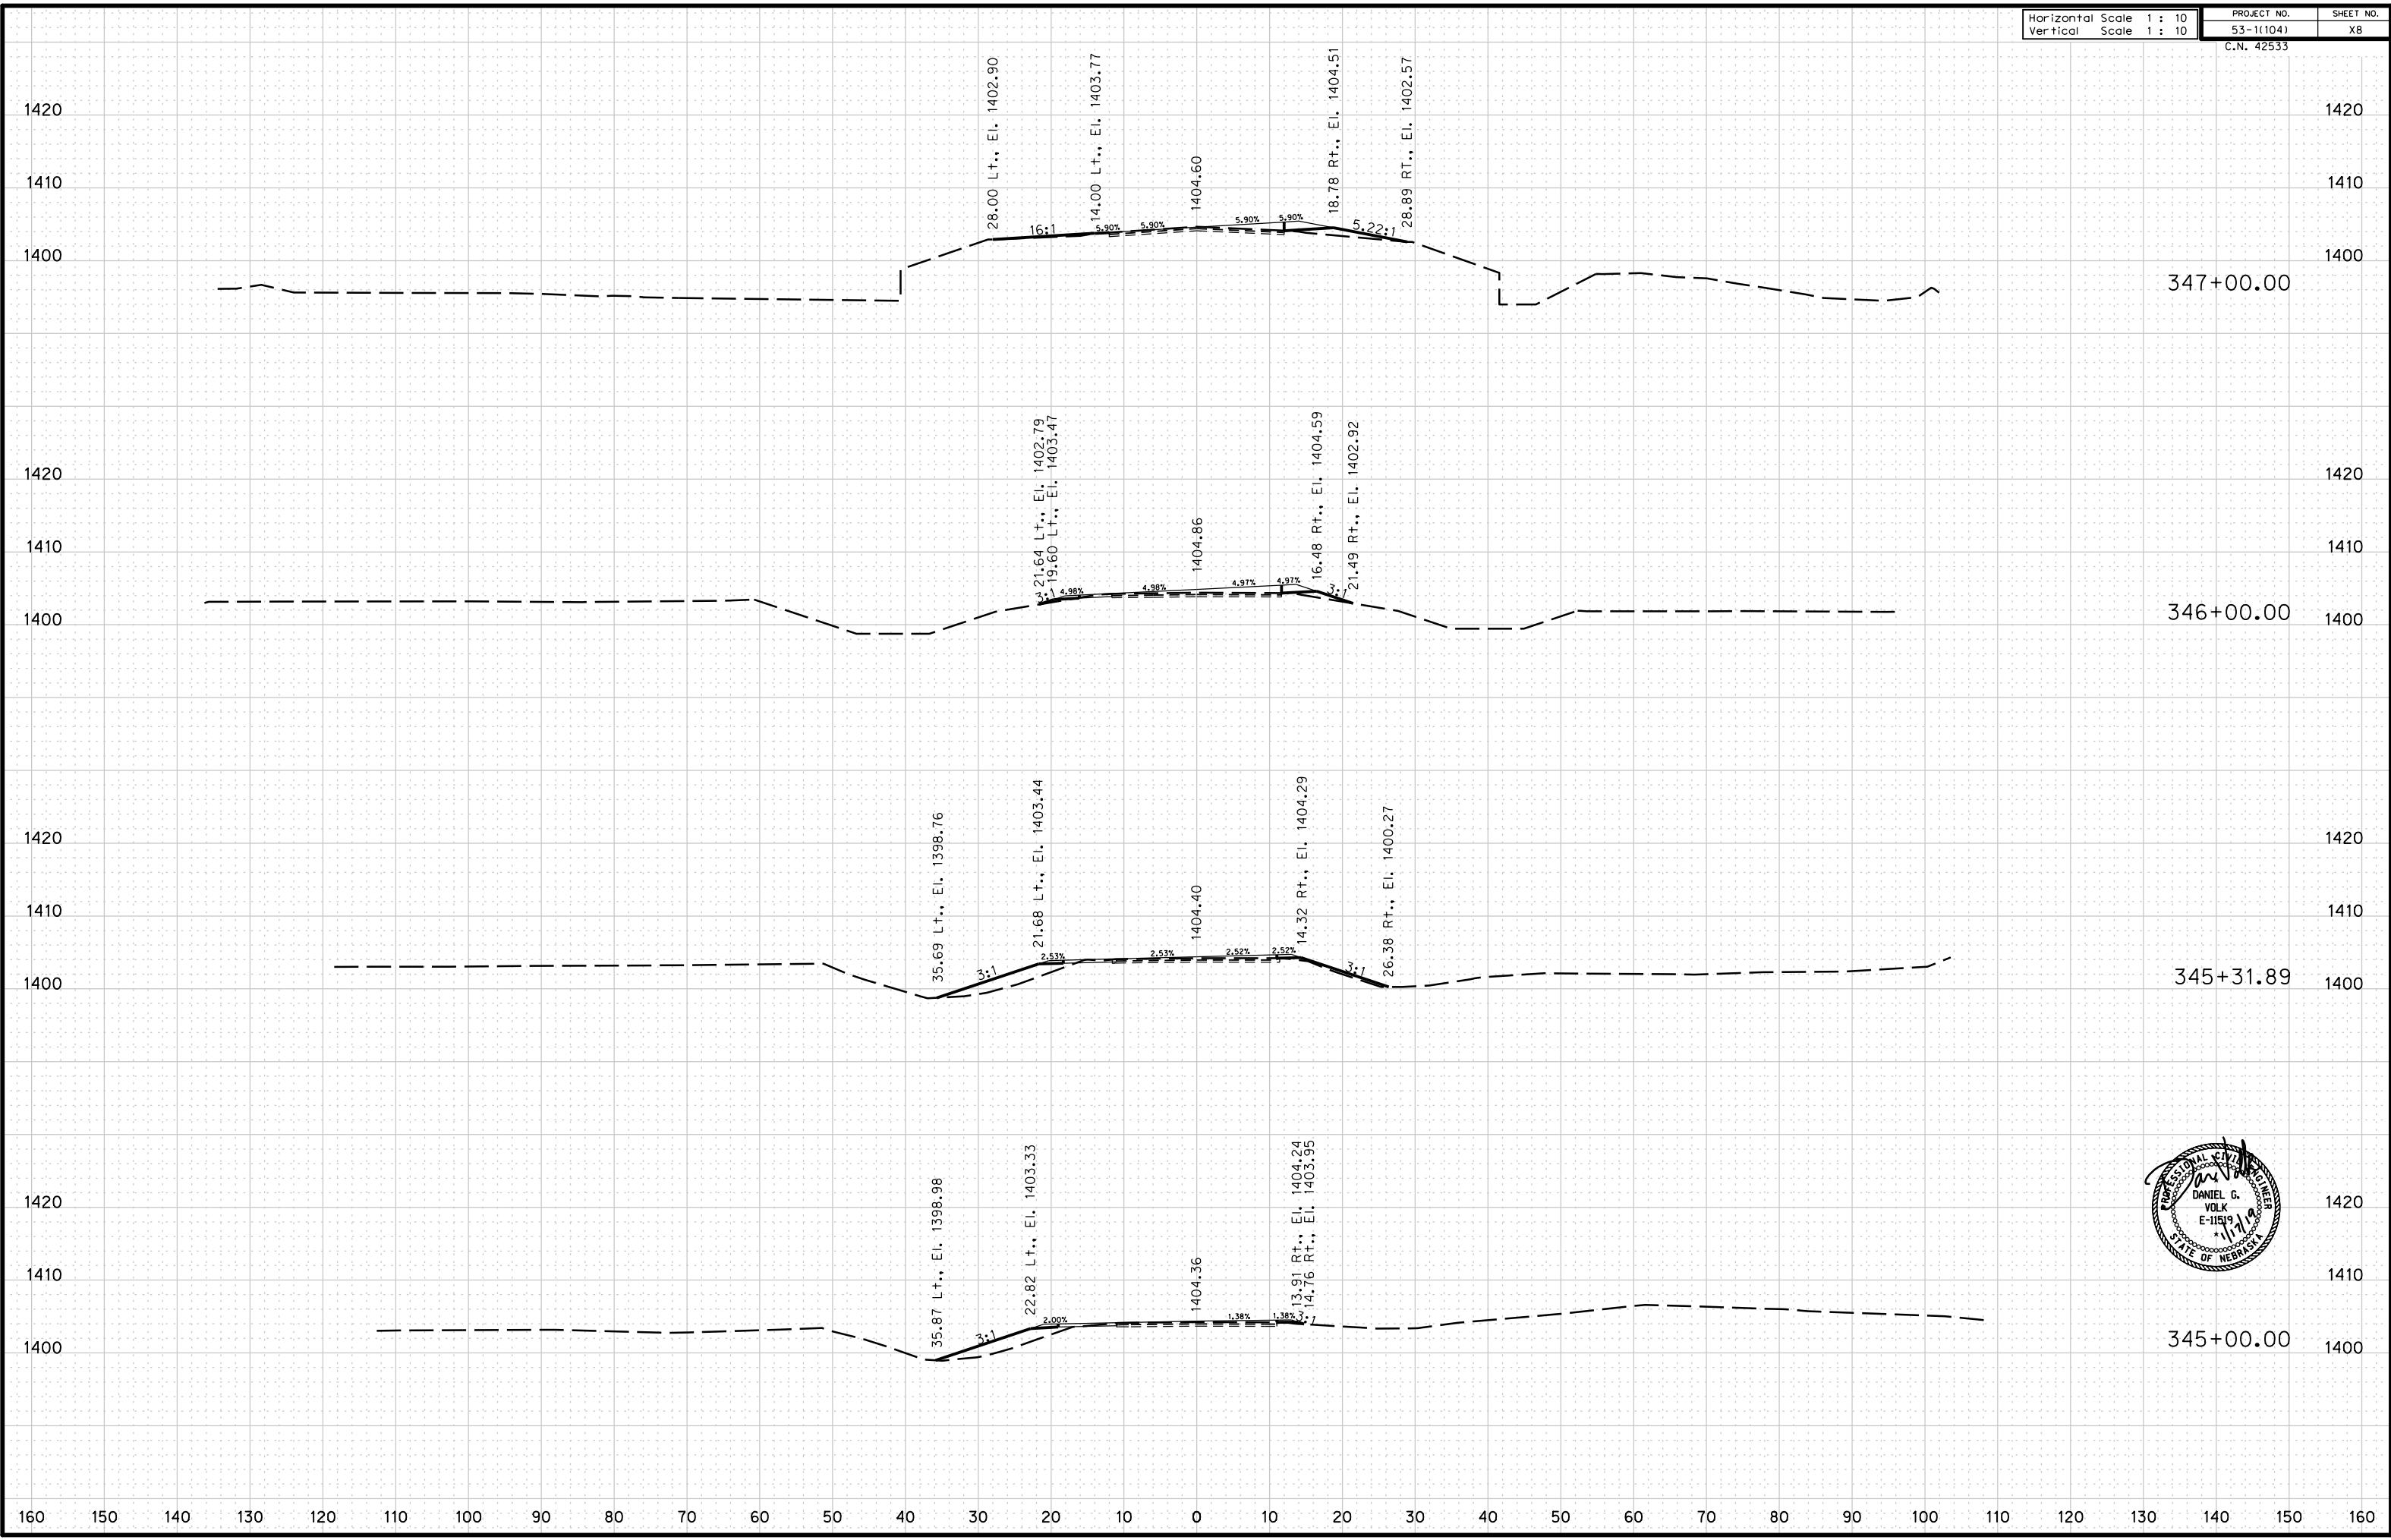





ROADWAY DESIGN DIVISION

DWESEMAN

1/17/2019

425330cxs03.dgn

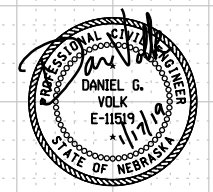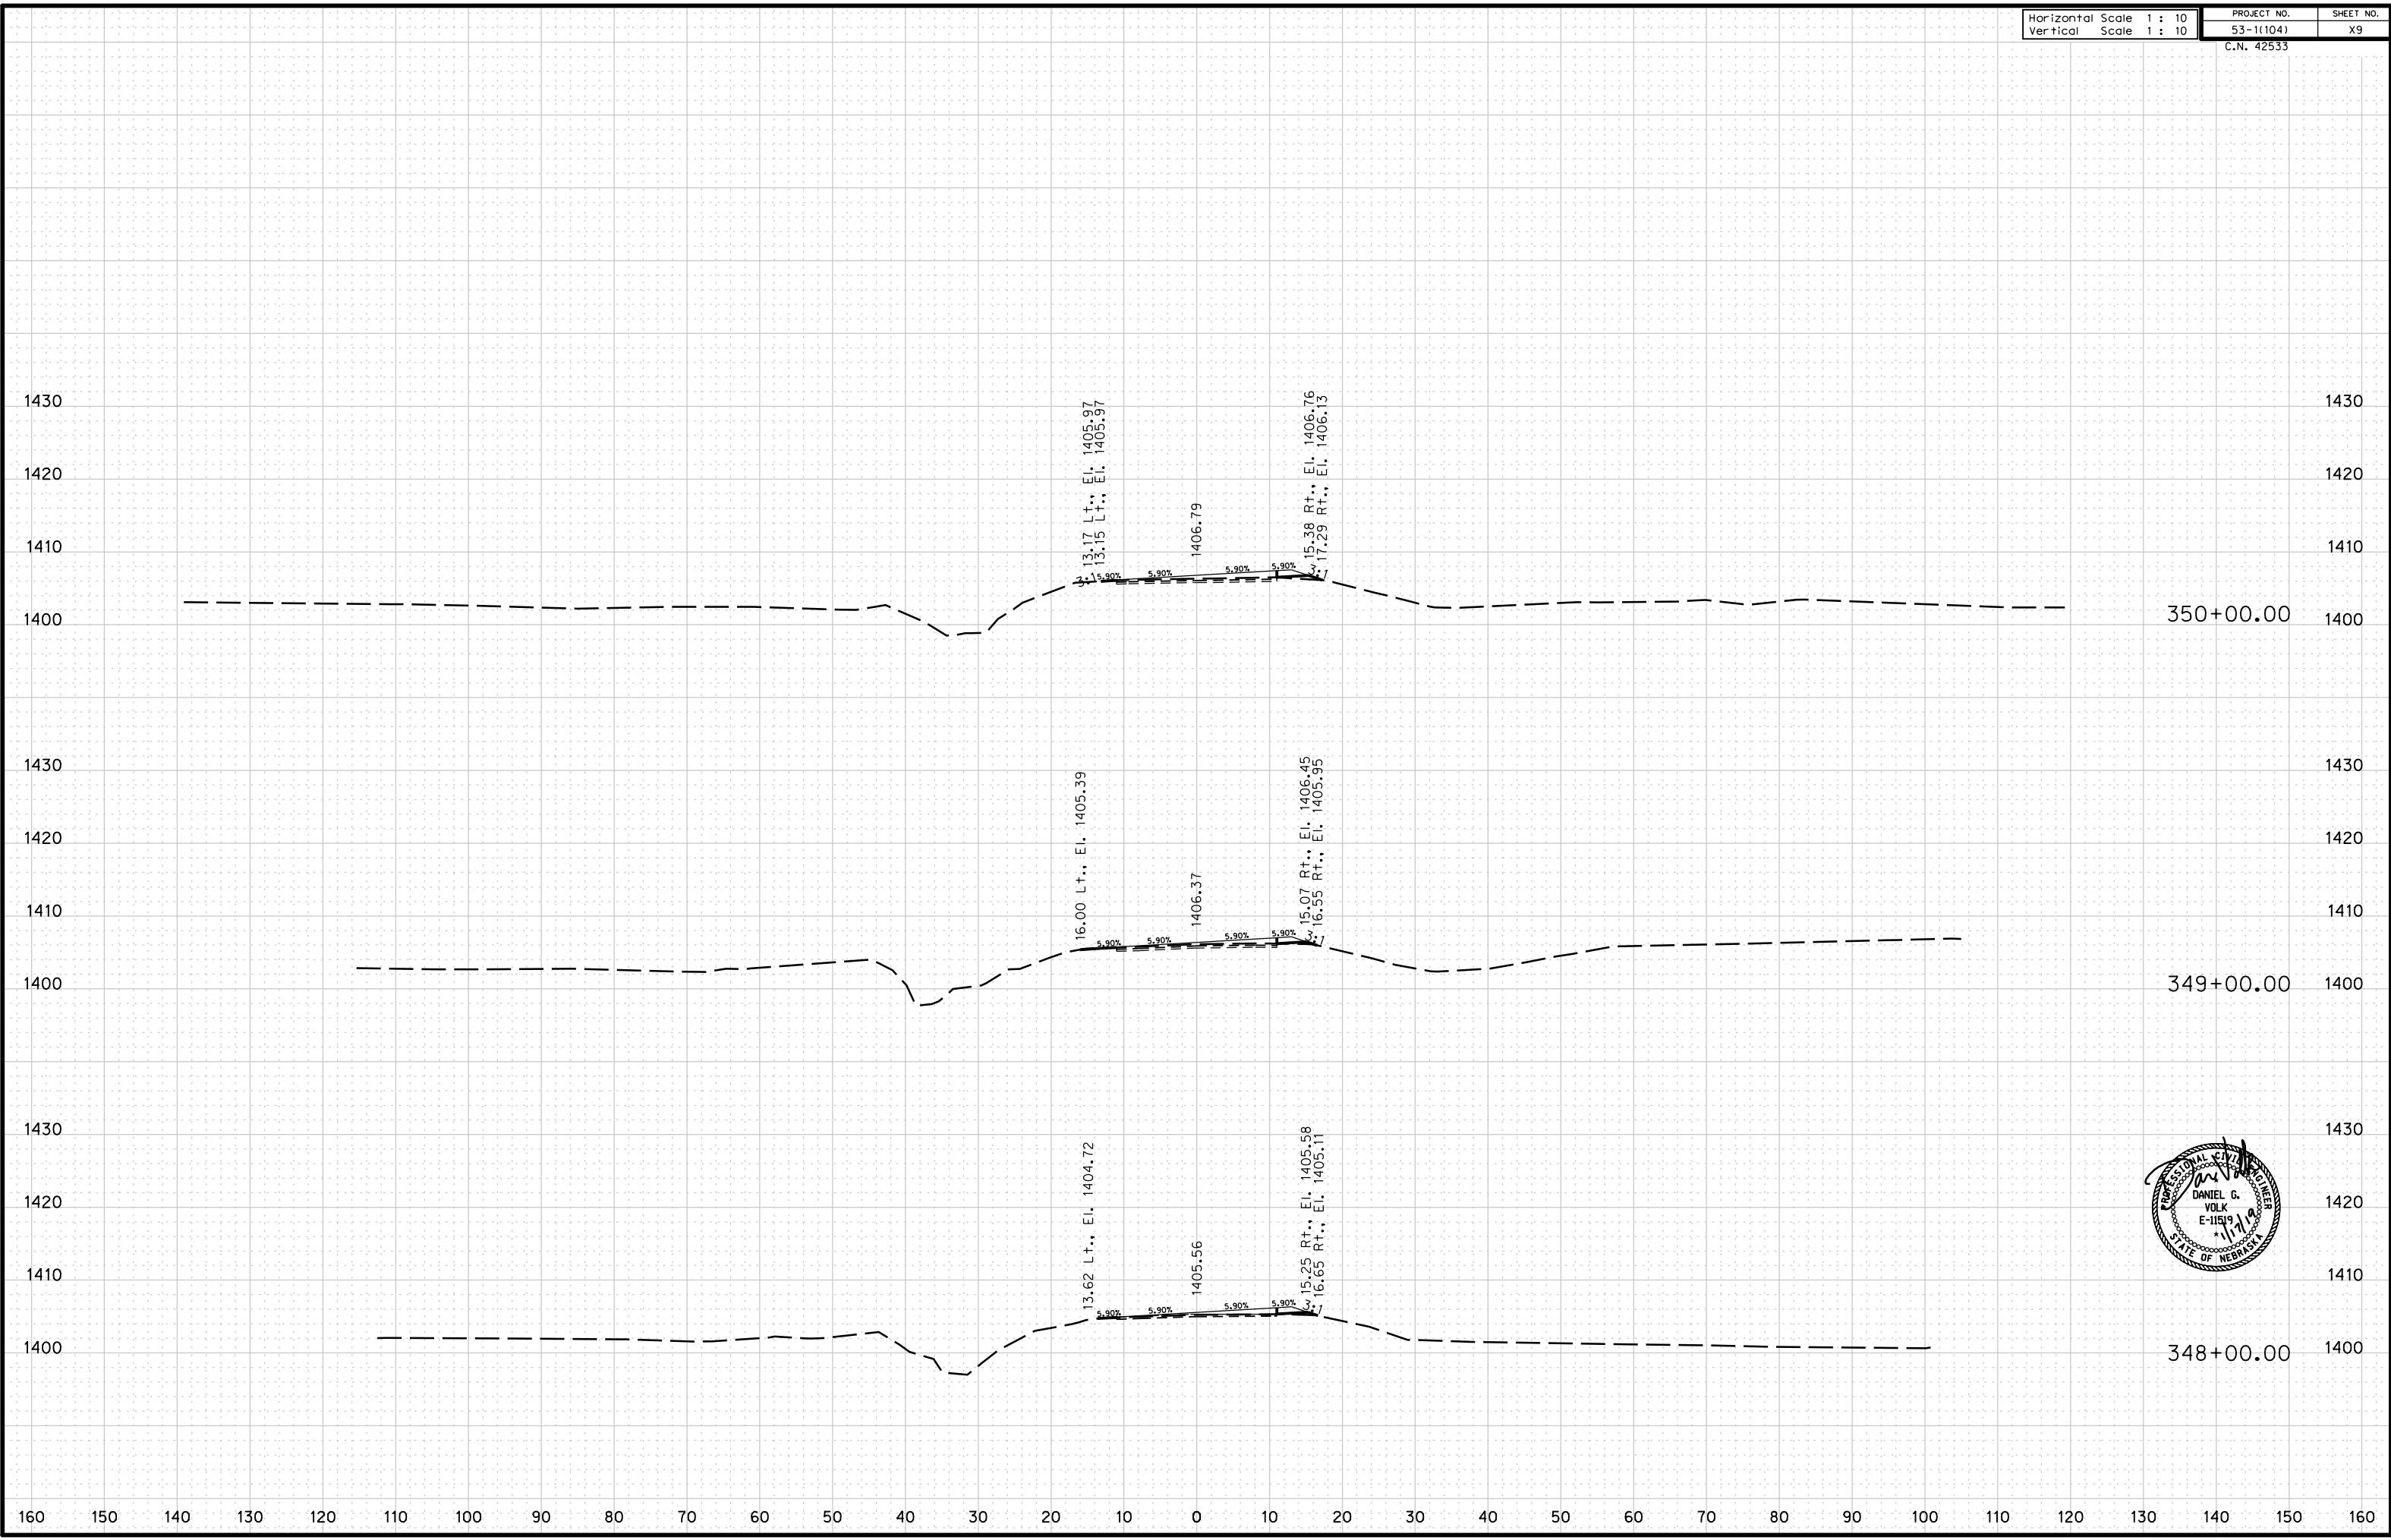

ROADWAY DESIGN DIVISION

DWSEEMAN

1/17/2019

425330cs03.dgn

