


1 GROUND FLOOR PLAN - PROPOSED

1/4" = 1'-0"

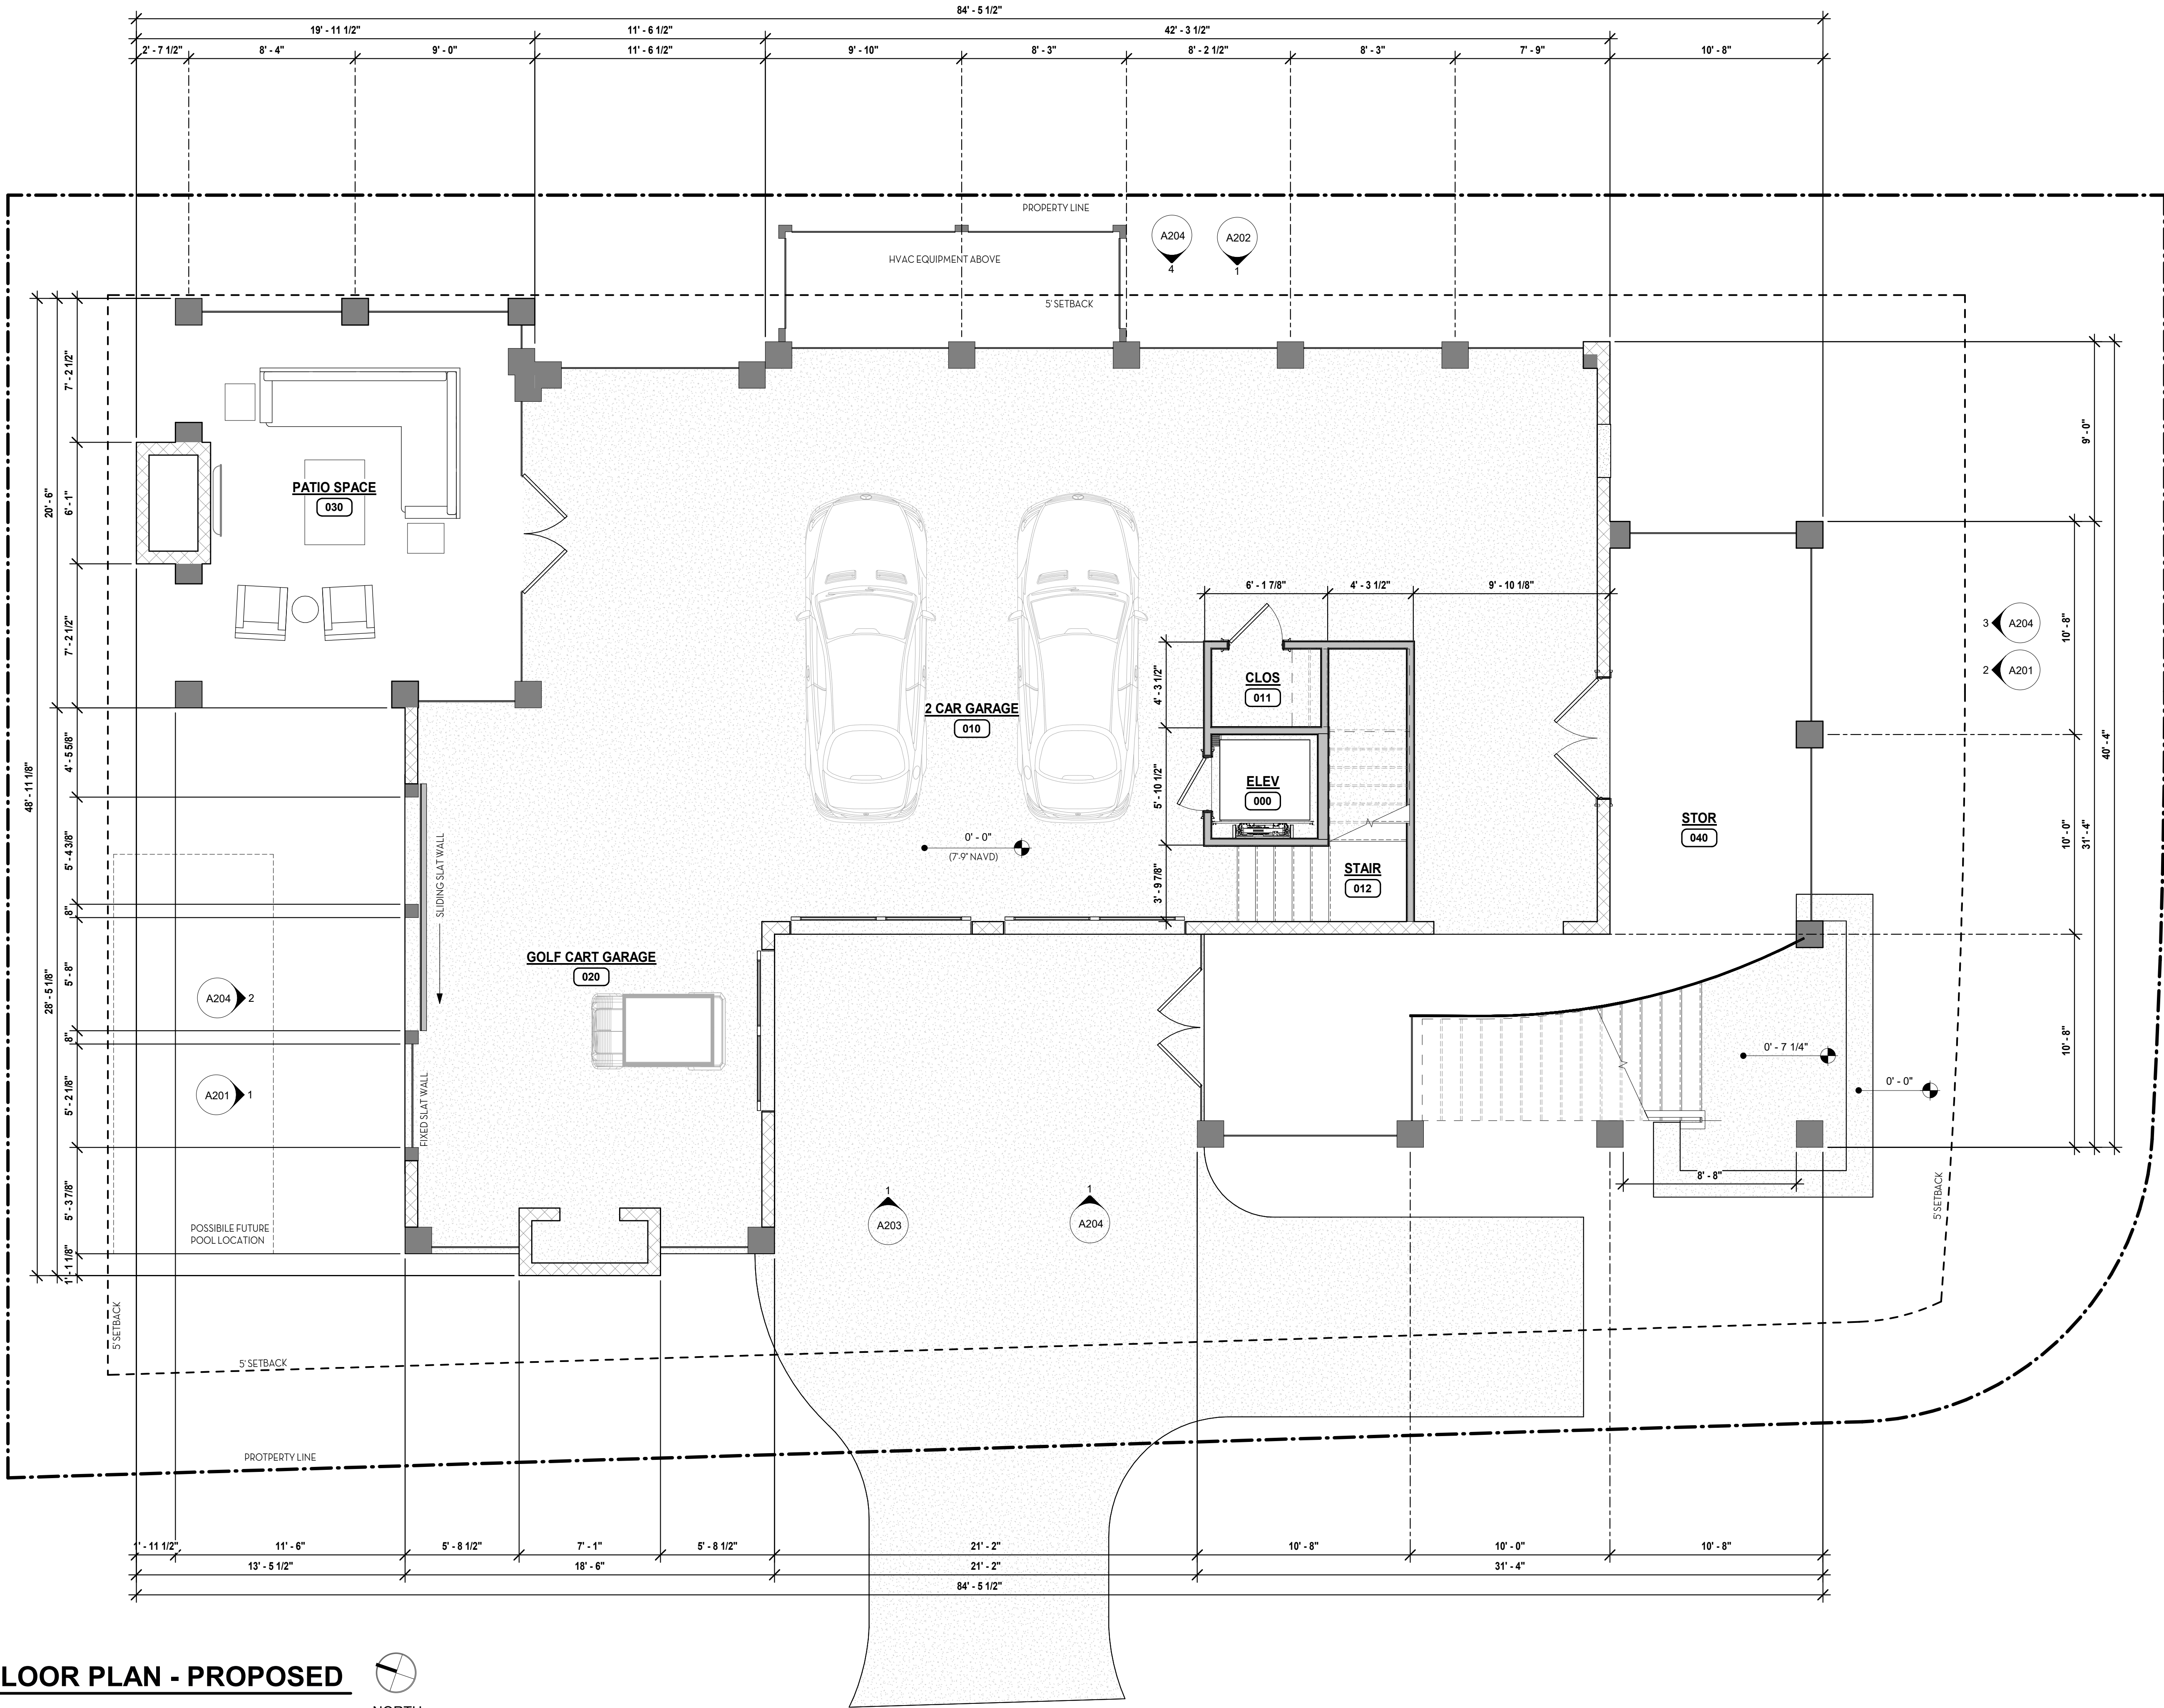

THESE DRAWINGS AND THE IDEAS CONTAINED THEREIN ARE PROTECTED UNDER THE EXCLUSIVE COPYRIGHT OF TYLER A. SMYTH ARCHITECTS, LLC. USE IS PROHIBITED WITHOUT THE EXPRESSED WRITTEN CONSENT OF THE ARCHITECT.

GROUND LEVEL  
PLAN -  
PROPOSED

A110

FOX CREEK HOMES

LOT E-J-37, JACK ISLAND DRIVE  
JOHNS ISLAND, SOUTH CAROLINA


PROJECT NO.: 2511  
DRAWING SET  
STRUCTURAL  
BACKGROUND  
DATE  
8.11.2025

NOT FOR  
CONSTRUCTION  
FOR REVIEW ONLY

TYLER A. SMYTH  
ARCHITECTS  
CRAFTED ARCHITECTURE + DESIGN  
990 MORRISON DRIVE CHARLESTON, SC 29403  
843.225.0321 TYLERASMYTH.COM

1 MAIN LEVEL PLAN - PROPOSED


1/4" = 1'-0"

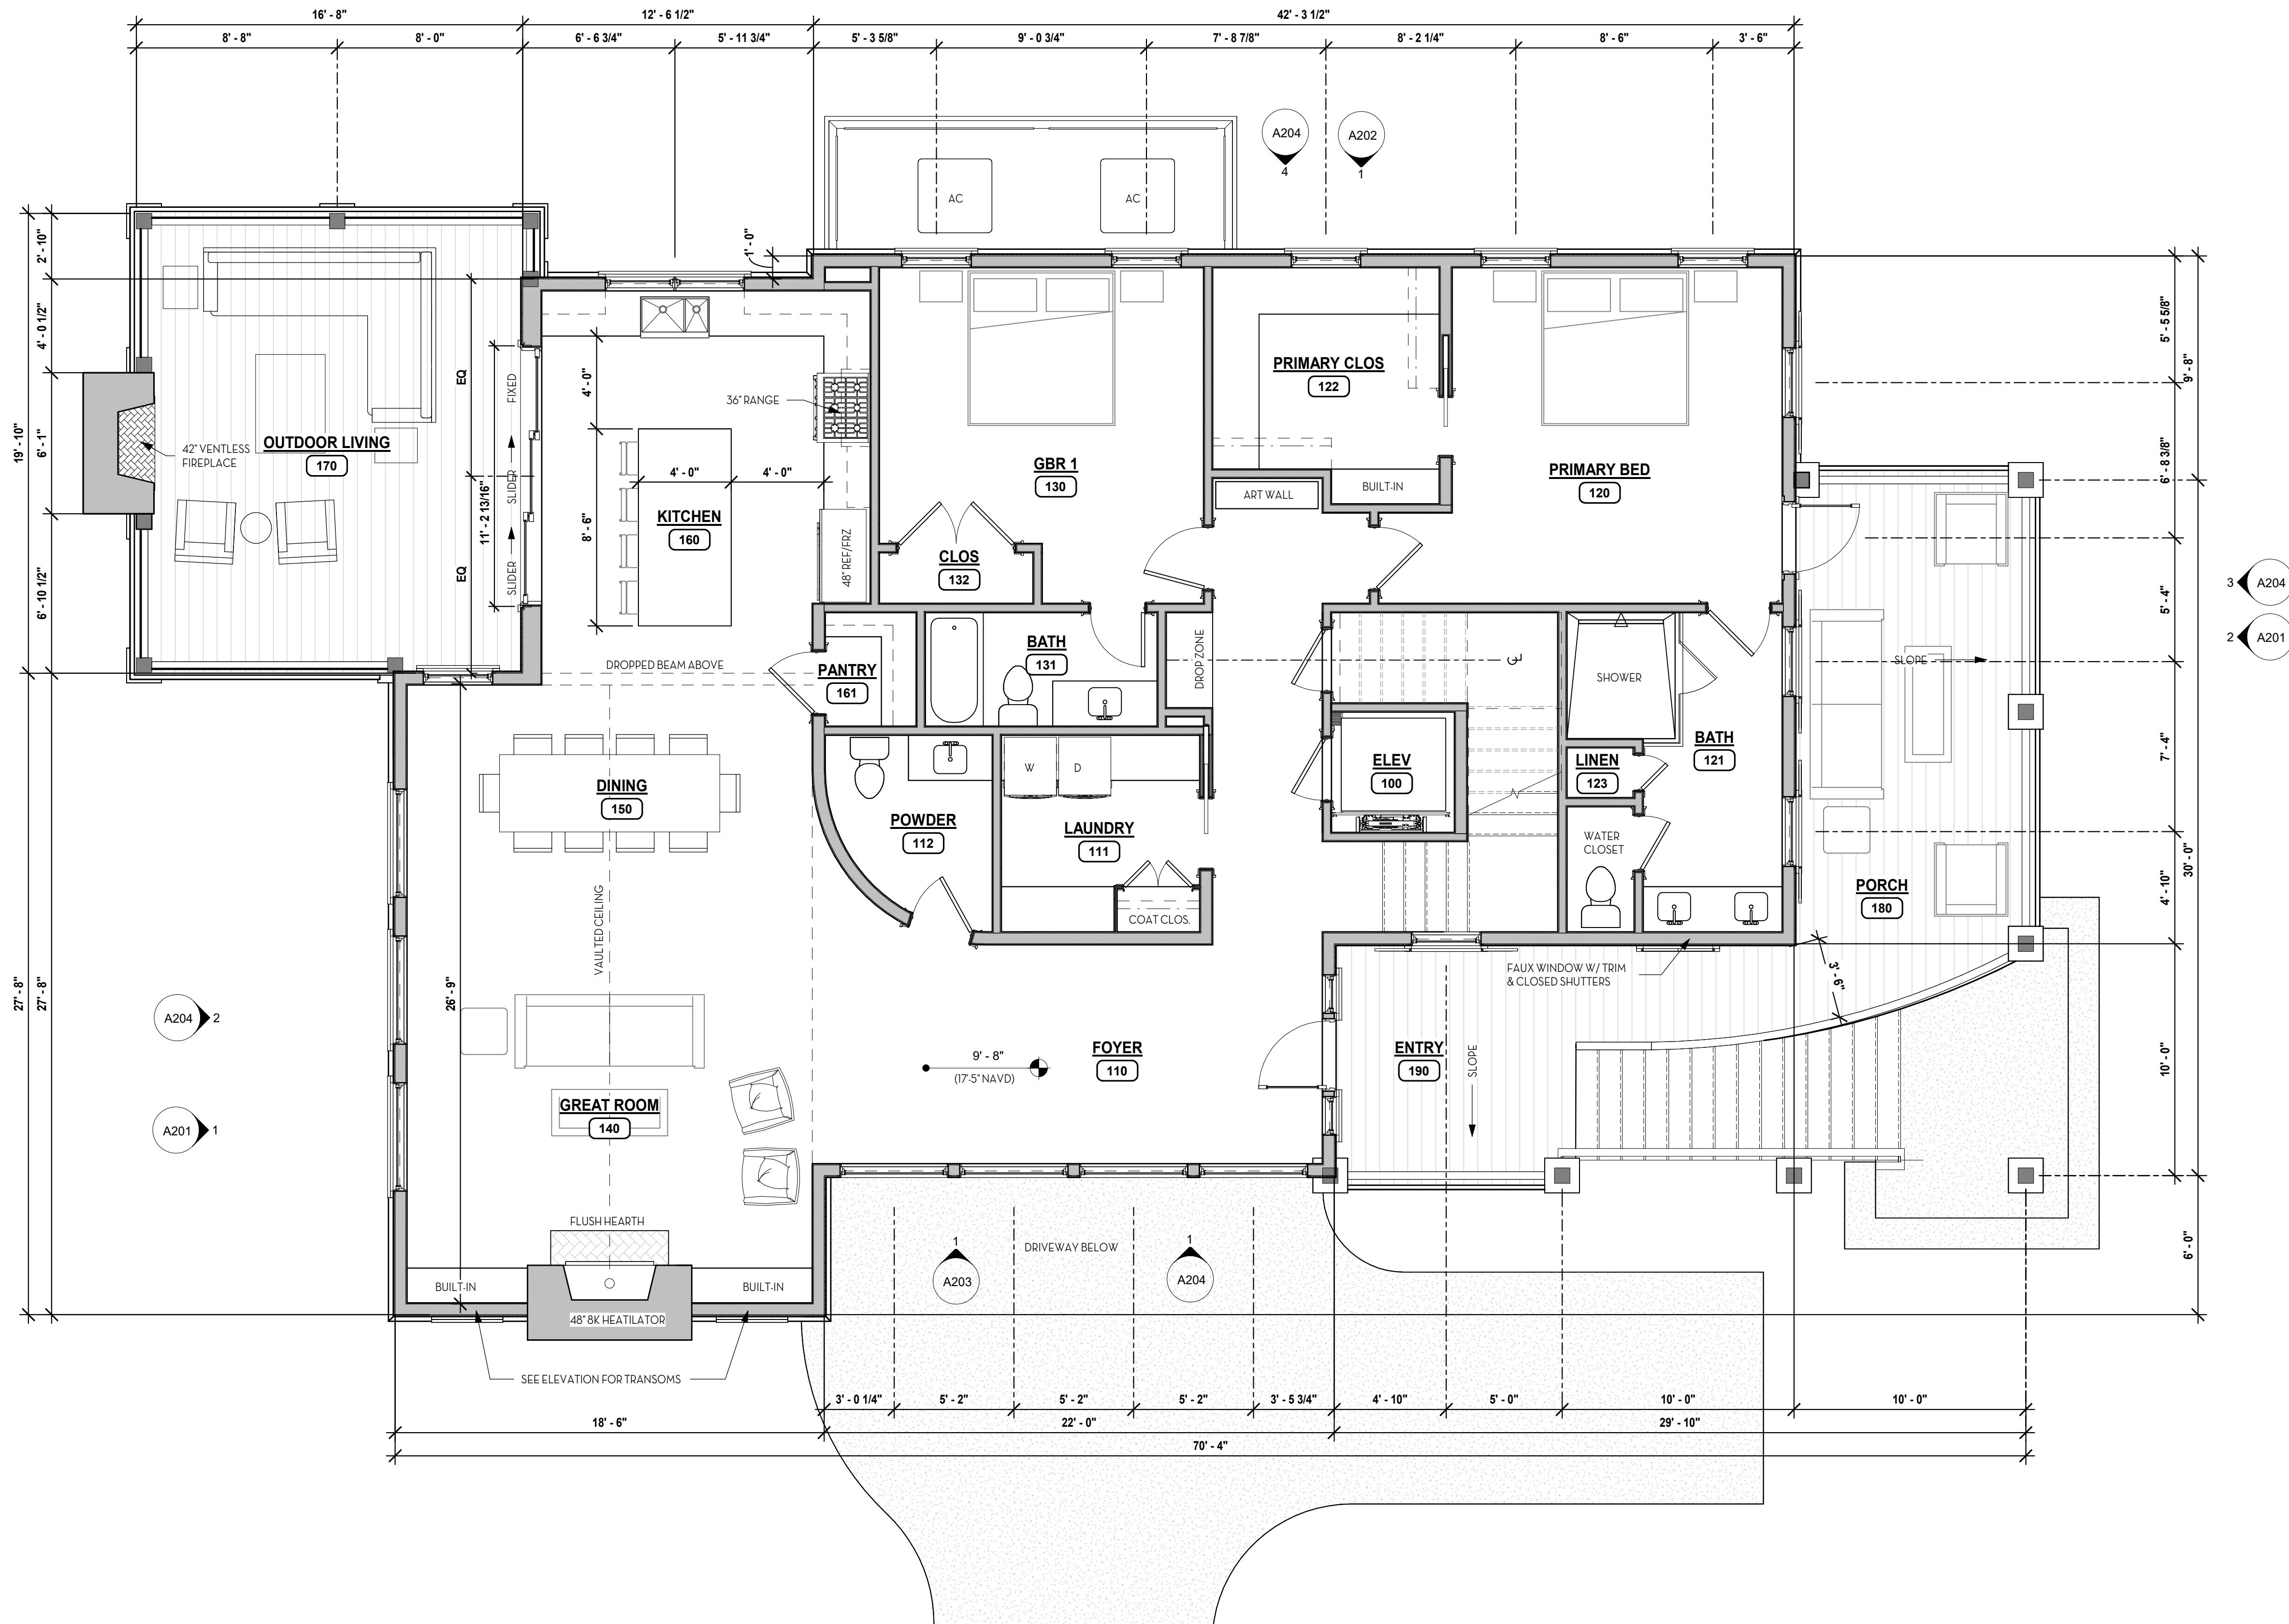

## UPPER LEVEL PLAN - PROPOSED

$$1/4'' = 1'-0''$$


NORTH

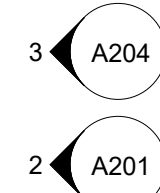

THESE DRAWINGS AND THE IDEAS CONTAINED THEREIN ARE PROTECTED UNDER THE EXCLUSIVE COPYRIGHT OF TYLER A. SMYTH ARCHITECTS, LLC. USE IS PROHIBITED WITHOUT THE EXPRESSED WRITTEN CONSENT OF THE ARCHITECT.