
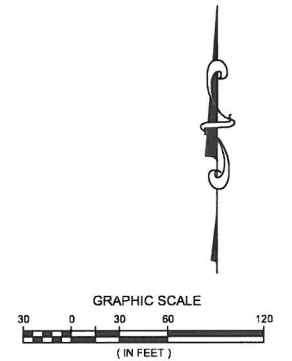


SHADY HOLLOW PHASE 8 SUBDIVISION

Part of the Northeast 1/4 of the Northwest 1/4 and the Northwest 1/4 of the Northeast 1/4 of Section 12, being a part of Township 10 North, Range 21 East, in the Village of Grafton, Ozaukee County, Wisconsin.

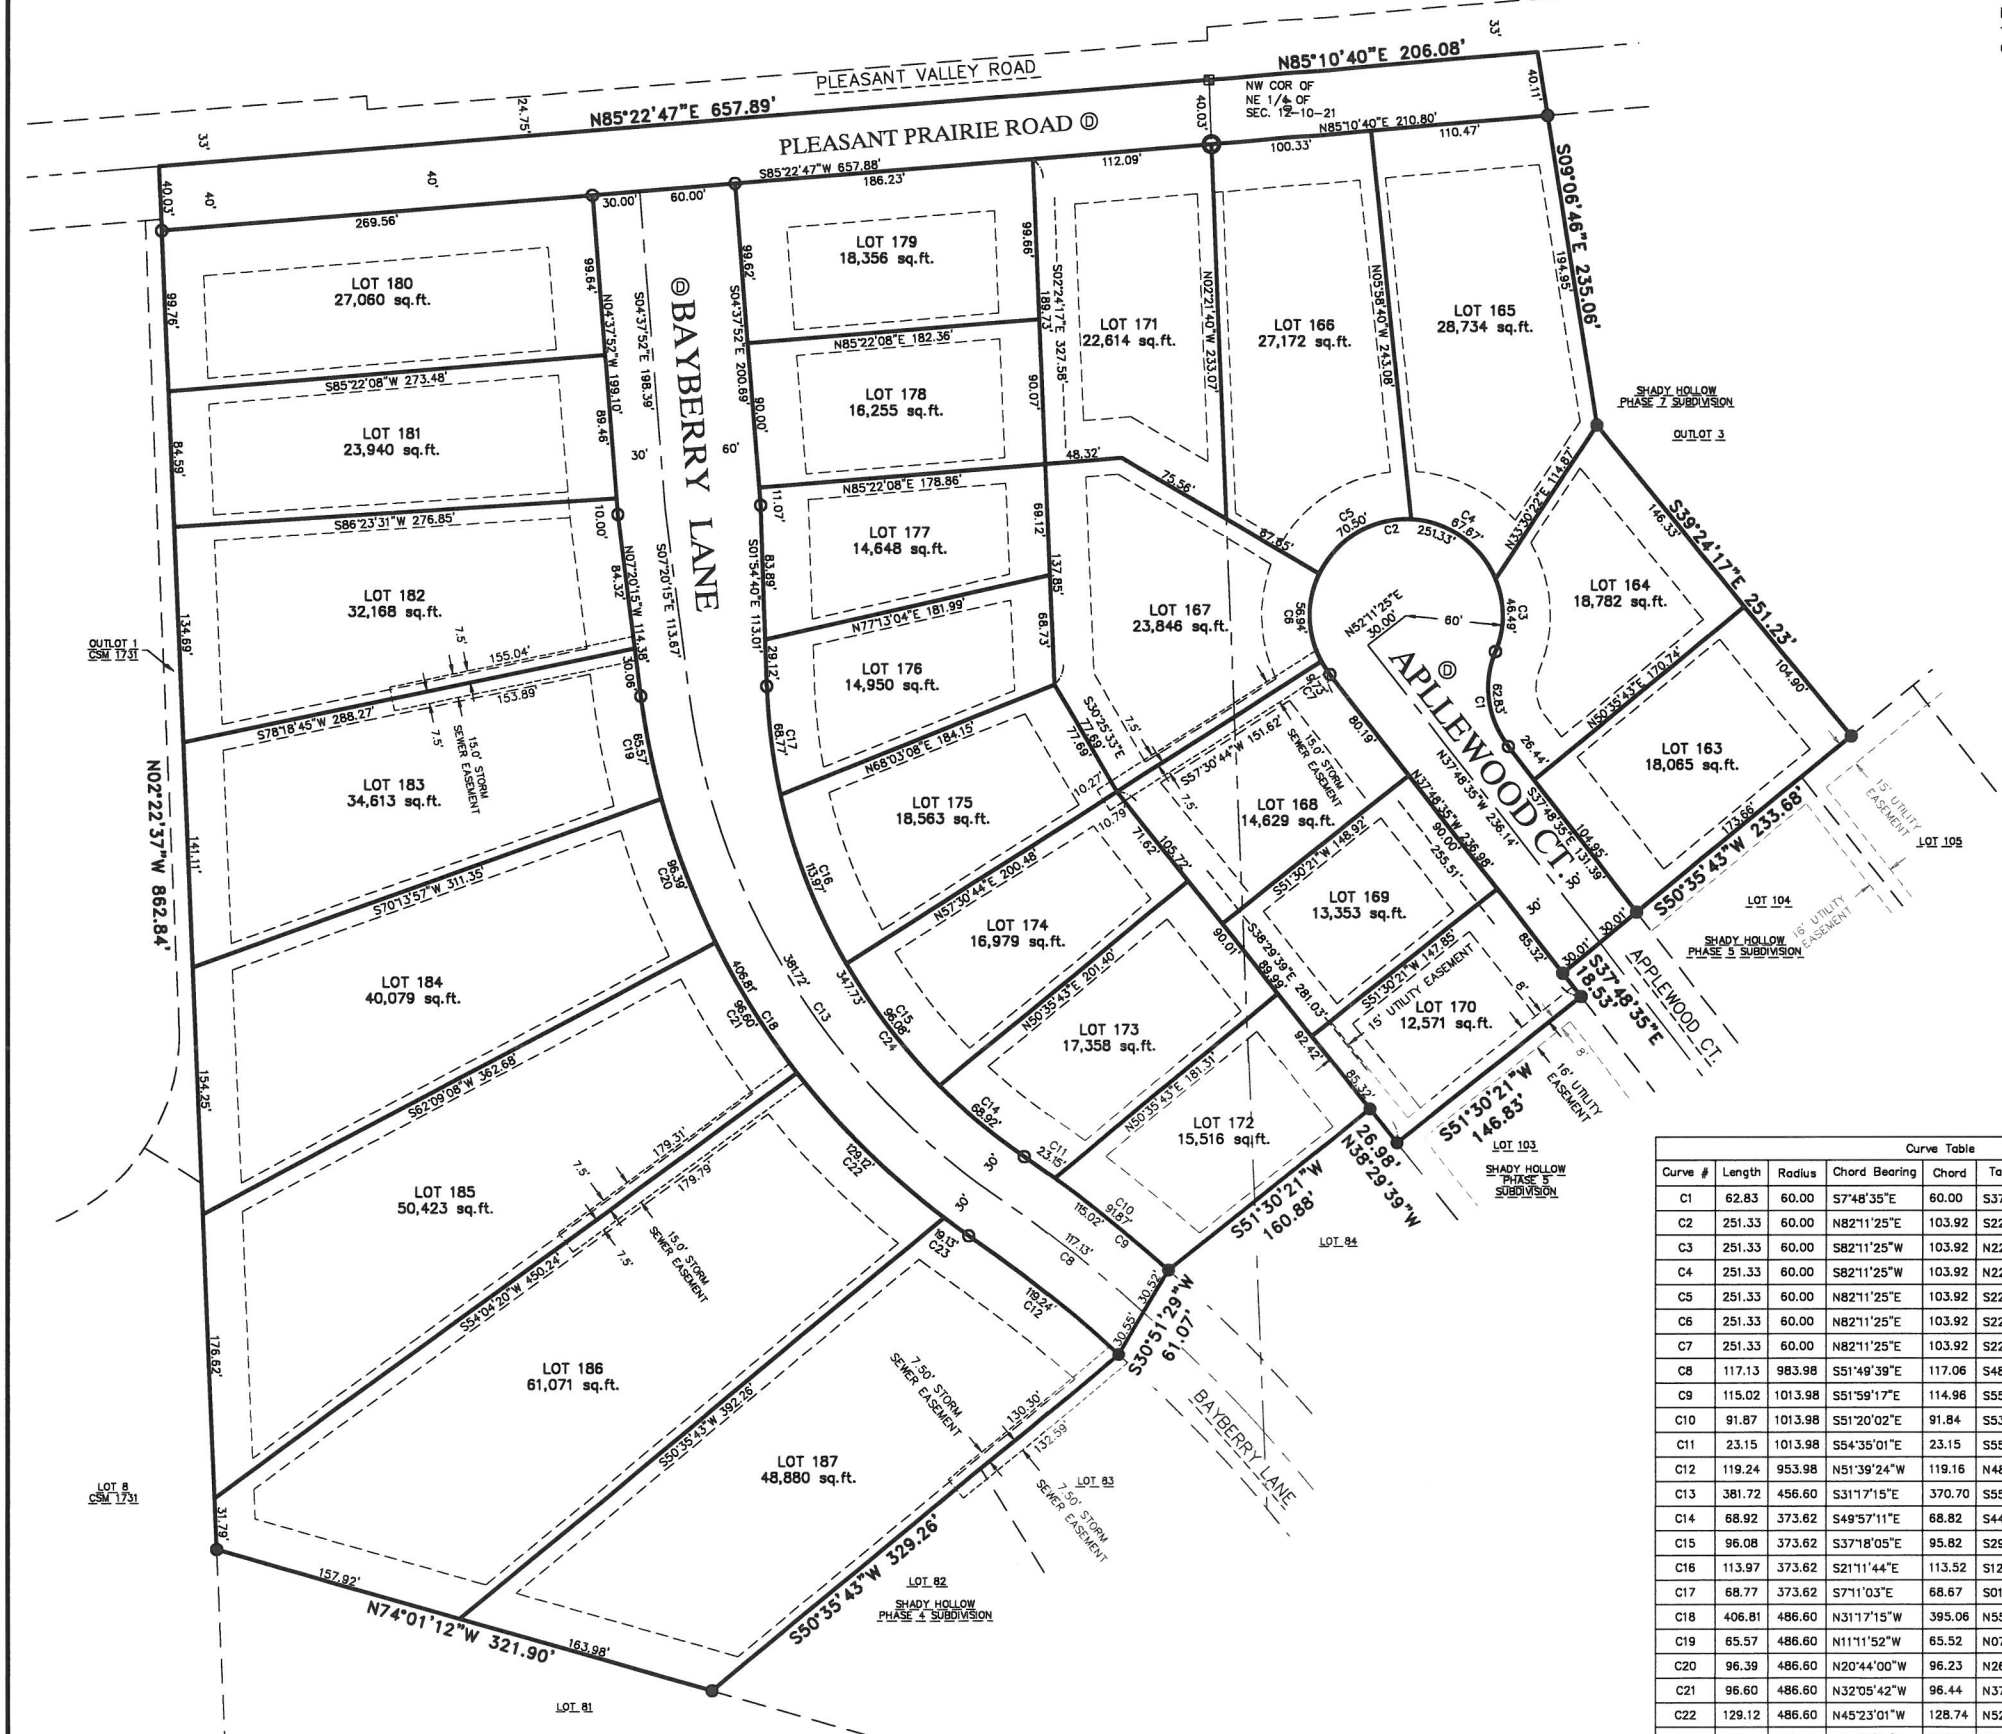

Curve Table						
Curve #	Length	Radius	Chord Bearing	Chord	Tangent In	Tangent Out
C1	62.83	60.00	S7°48'35"E	60.00	S37°48'35"E	S22°11'25"W
C2	251.33	60.00	N82°11'25"E	103.92	S22°11'25"W	N37°48'35"E
C3	251.33	60.00	S82°11'25"W	103.92	N22°11'25"E	S37°48'35"E
C4	251.33	60.00	S82°11'25"W	103.92	N22°11'25"E	S37°48'35"E
C5	251.33	60.00	N82°11'25"E	103.92	S22°11'25"W	N37°48'35"W
C6	251.33	60.00	N82°11'25"E	103.92	S22°11'25"W	N37°48'35"W
C7	251.33	60.00	N82°11'25"E	103.92	S22°11'25"W	N37°48'35"W
C8	117.13	983.98	S51°48'39"E	117.06	S48°25'03"E	S55°14'15"E
C9	115.02	1013.98	S51°59'17"E	114.96	S55°14'15"E	S48°44'18"E
C10	91.87	1013.98	S51°20'02"E	91.84	S53°55'46"E	S48°44'18"E
C11	23.15	1013.98	S54°35'01"E	23.15	S55°14'15"E	S53°55'46"E
C12	119.24	953.98	N51°39'24"W	119.16	N48°04'34"W	N55°14'15"W
C13	381.72	456.60	S31°17'15"E	370.70	S55°14'15"E	S07°20'15"E
C14	68.92	373.62	S49°57'11"E	68.82	S44°40'08"E	S55°14'15"E
C15	96.08	373.62	S37°18'05"E	95.82	S29°56'03"E	S44°40'08"E
C16	113.97	373.62	S21°11'44"E	113.52	S12°27'25"E	S29°56'03"E
C17	68.77	373.62	S71°10'3"E	68.67	S01°54'40"E	S12°27'25"E
C18	406.81	486.60	N31°17'15"W	395.06	N55°14'15"W	N07°20'15"W
C19	65.57	486.60	N11°11'52"W	65.52	N07°20'15"W	N15°03'30"W
C20	96.39	486.60	N20°44'00"W	96.23	N26°24'30"W	N15°03'30"W
C21	96.60	486.60	N32°05'42"W	96.44	N37°46'55"W	N26°24'30"W
C22	129.12	486.60	N45°23'01"W	128.74	N52°59'07"W	N37°46'55"W
C23	19.13	486.60	N54°06'41"W	19.13	N55°14'15"W	N52°59'07"W
C24	347.73	373.62	S28°34'28"E	335.32	S01°54'40"E	S55°14'15"E

There are no objections to this plat with respect to Secs. 236.15, 236.16, 236.20 and 236.21(1) and (2), Wis Stats. as provided by s. 236.12, Wis. Stats.

Certified _____, 20__



Department of Administration

raSmith
CREATIVITY BEYOND ENGINEERING

16743 W. Bluemound Road
Brookfield, WI 53005-5938
(262) 781-1000
rasmith.com

SHEET 2 OF 3 SHEETS