




2 REAR ELEVATION



1 FRONT ELEVATION

ELEVATION MATERIAL LEGEND

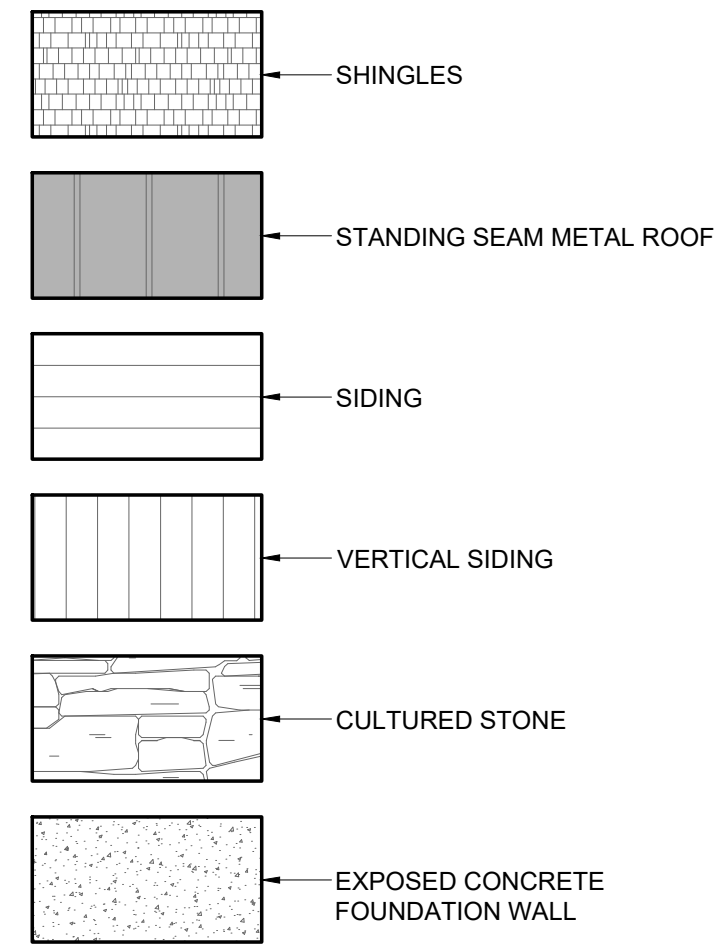

EXTERIOR FLASHING, CONDUITS, VENT PIPES, OR SIMILAR, TO COLOR MATCH ADJACENT MATERIALS, TYP. UNLESS PROHIBITED BY THE MANUFACTURER AND / OR CODE

#	DATE	ISSUED WITH: CHANGE DESCRIPTION

P&D JOB NUMBER # 1760

MORR RESIDENCE

REPAIRED FOR:

P & D

BUILDERS

EST. 1962

SBA

STUDIOS

ARCHITECTURAL DESIGN

614.562.7761 WWW.SBA-STUDIOS.COM

SCALE: 1/4" = 1'-0"

SHEET # / DESCRIPTION

EXTERIOR ELEVATIONS

A2-1

DATE: 08.23.2025

QTO

SCOTT B. BAKER, LICENSE #14654

EXPIRATION DATE 12/31/2025

SBA STUDIOS PROJECT # 2025-372



#	DATE	ISSUED WITH: CHANGE DESCRIPTION

P&D JOB NUMBER # 1760

MORR RESIDENCE

PREPARED FOR:

P & D BUILDERS

EST. 1962

SBA STUDIOS ARCHITECTURAL DESIGN614.562.7761 WWW.SBA-STUDIOS.COM

PRELIMINARY
FOR CONSTRUCTION

STATE OF TEXAS
SCOTT B. BAKER, LICENSE #14654
EXPIRATION DATE 12/31/2025

SCALE: 1/4" = 1'-0"

SHEET # / DESCRIPTION


FIRST FLOOR PLAN

A1-1

DATE: 08.23.2025

QTO

SBA STUDIOS PROJECT # 2025-372

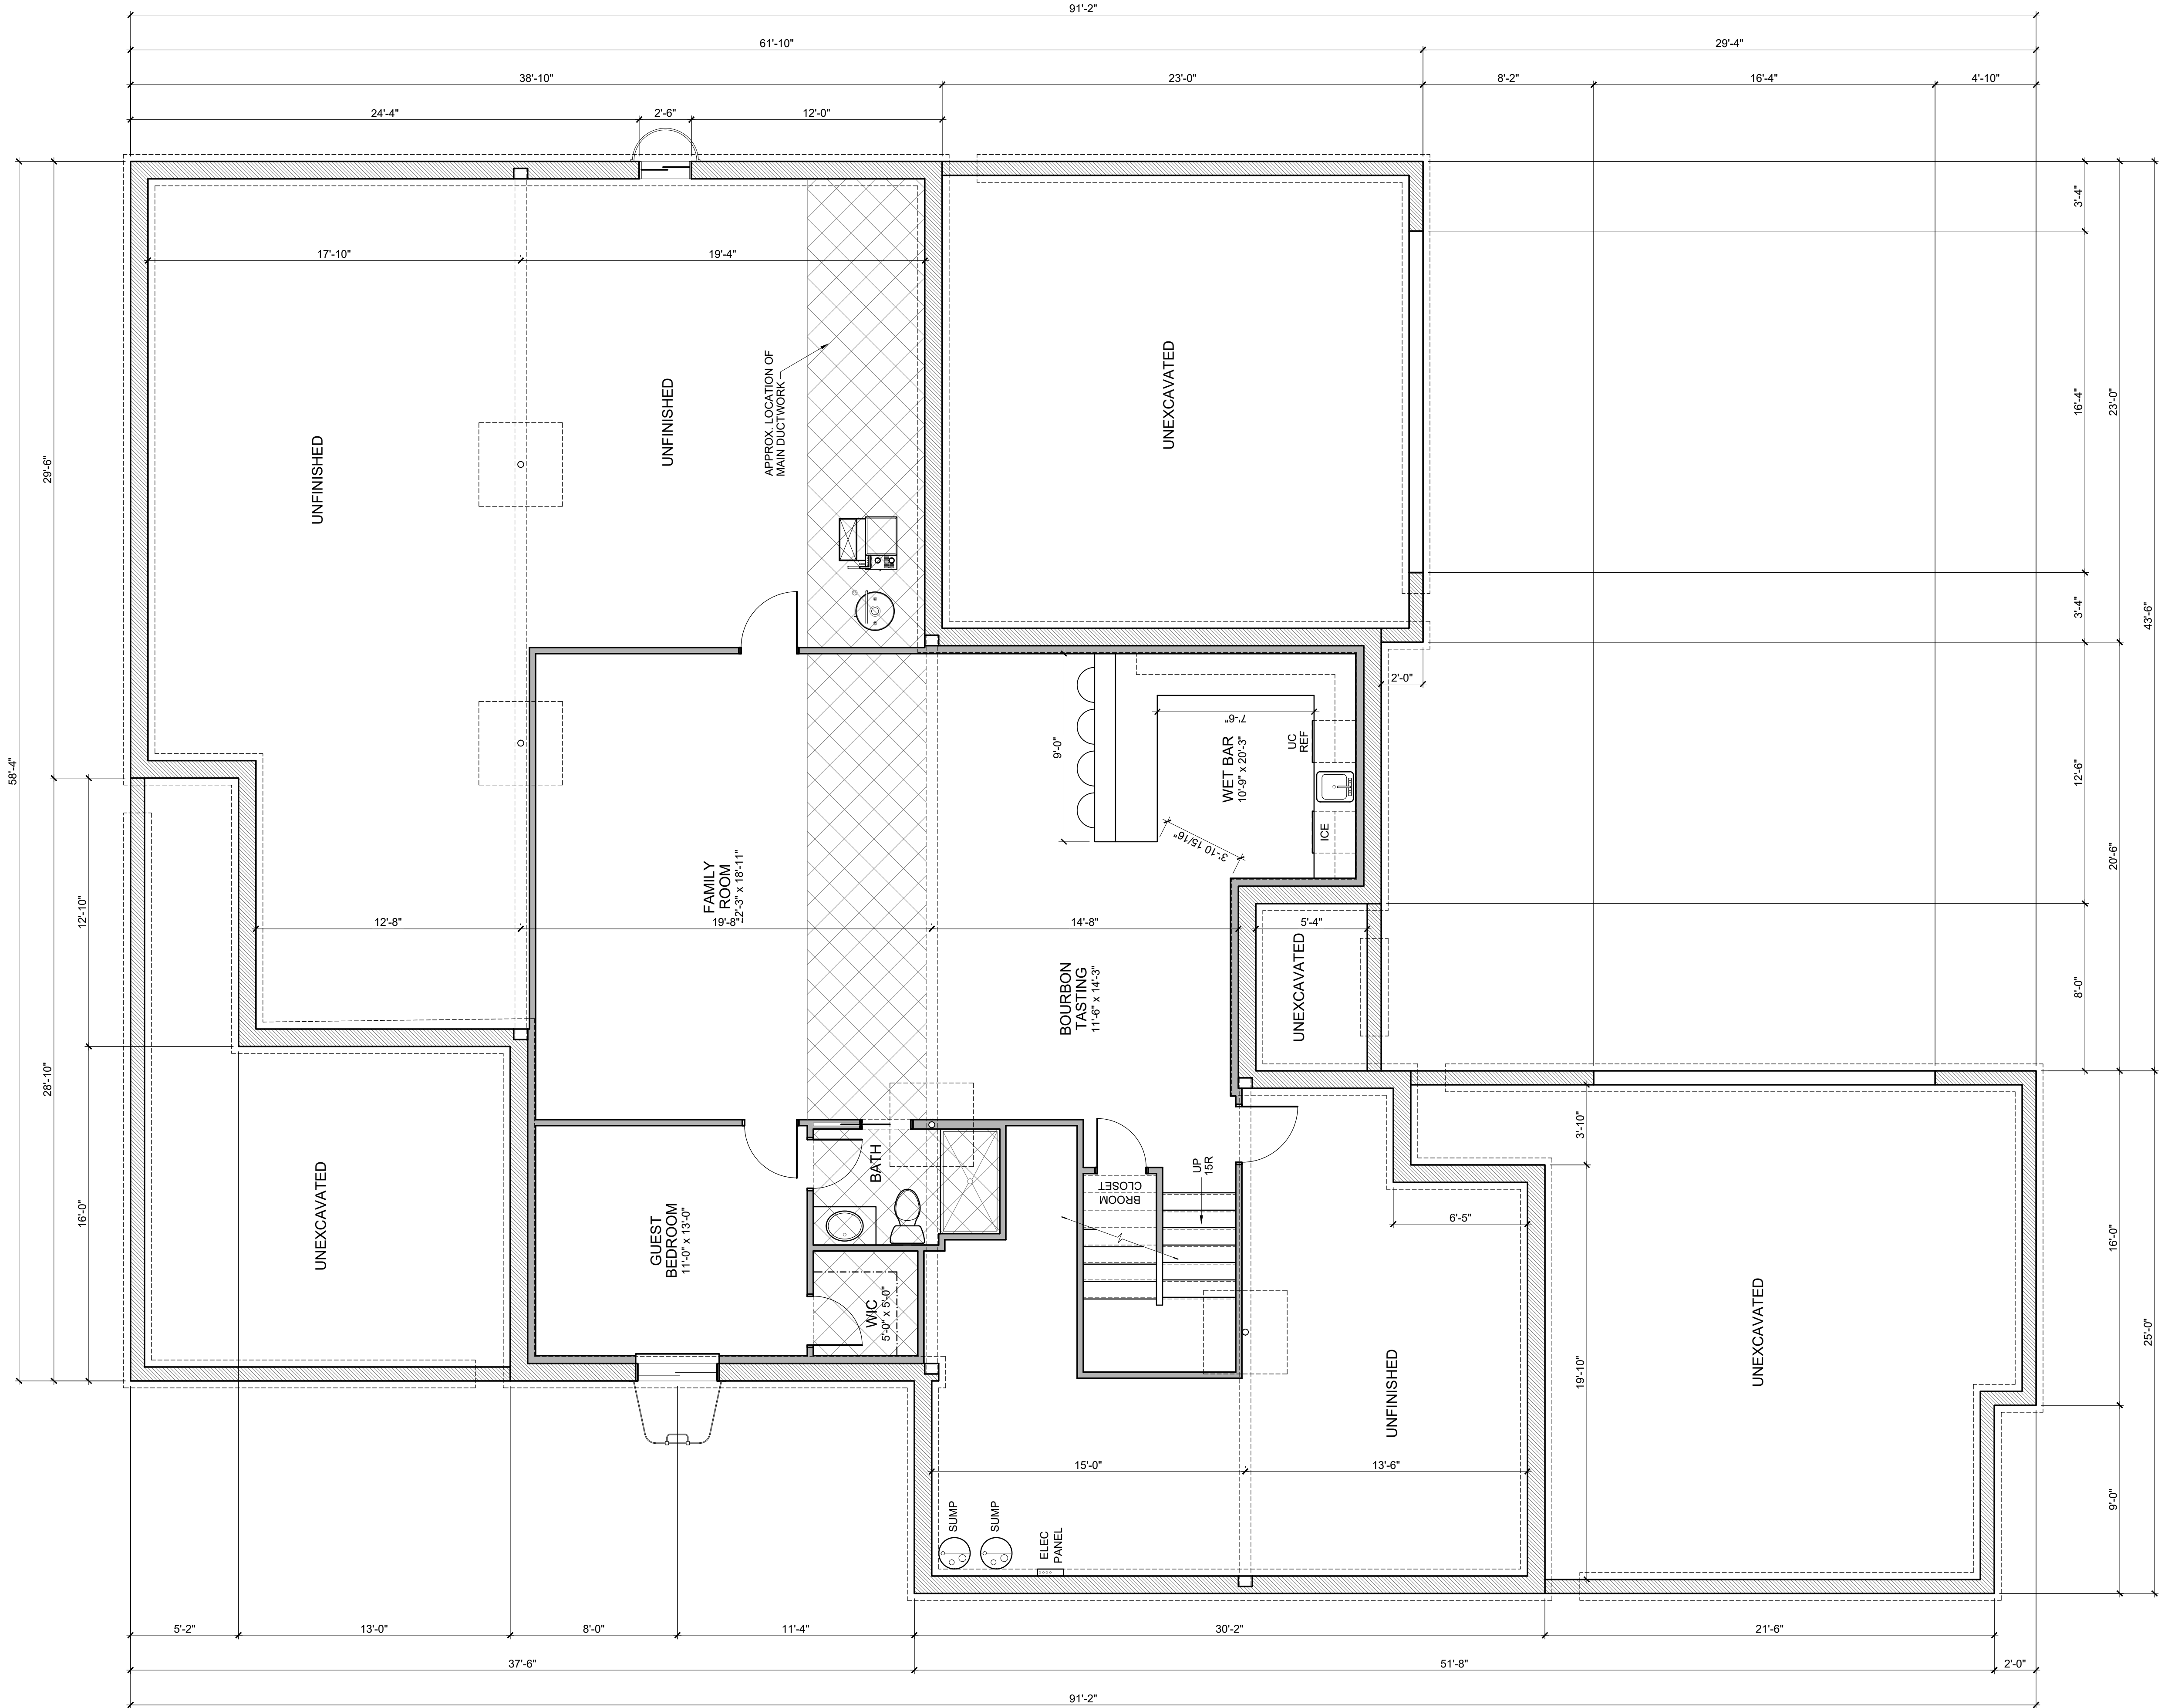

#	DATE	ISSUED WITH: CHANGE DESCRIPTION

P&D JOB NUMBER # 1760

MORR RESIDENCE

PREPARED FOR:

P & D
BUILDERS
EST. 1962

SBA
STUDIOS
ARCHITECTURAL DESIGN
614.562.7761 WWW.SBA-STUDIOS.COM



SCOTT B. BAKER, LICENSE #14654
EXPIRATION DATE 12/31/2025

SCALE: 1/4" = 1'-0"

SHEET # / DESCRIPTION

BASEMENT PLAN

A1-0

DATE: 08.23.2025

QTO

SBA STUDIOS PROJECT # 2025-372