

P&D Builders - Job # 1260



2 REAR ELEVATION




1 FRONT ELEVATION



ELEVATION MATERIAL LEGEND

- SHINGLES
- HARDIE SHAKES
- HARDIE SIDING
- SCREEN
- EXPOSED CONCRETE FOUNDATION WALL

#	DATE	ISSUED WITH: CHANGE DESCRIPTION

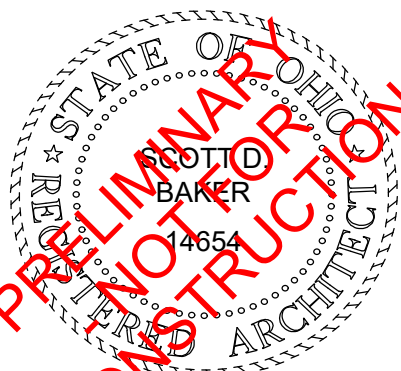

SCOTT B. BAKER, LICENSE #14654
EXPIRATION DATE 12/31/2019

SCALE: 1/4" = 1'-0"
SHEET # / DESCRIPTION
EXTERIOR ELEVATIONS
A2-1
DATE: 09.21.2018
DESIGN REVIEW
SBA STUDIOS PROJECT # 2017-190

P&D Builders - Job # 1260



2 REAR ELEVATION




1 LEFT SIDE ELEVATION

ELEVATION MATERIAL LEGEND

- SHINGLES
- HARDIE SHAKES
- HARDIE SIDING
- SCREEN
- EXPOSED CONCRETE FOUNDATION WALL


#	DATE	ISSUED WITH: CHANGE DESCRIPTION

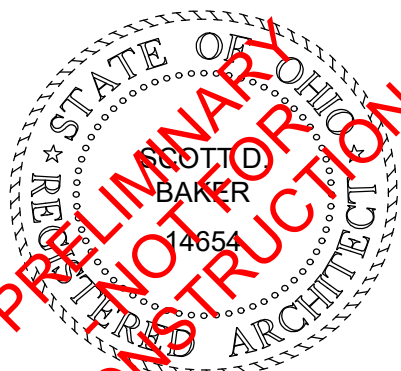

SCOTT B. BAKER, LICENSE #14654
EXPIRATION DATE 12/31/2019

SCALE: 1/4" = 1'-0"
SHEET # / DESCRIPTION
EXTERIOR ELEVATIONS
A2-2
DATE: 09.21.2018
DESIGN REVIEW
SBA STUDIOS PROJECT # 2017-190

P&D Builders - Job # 1260

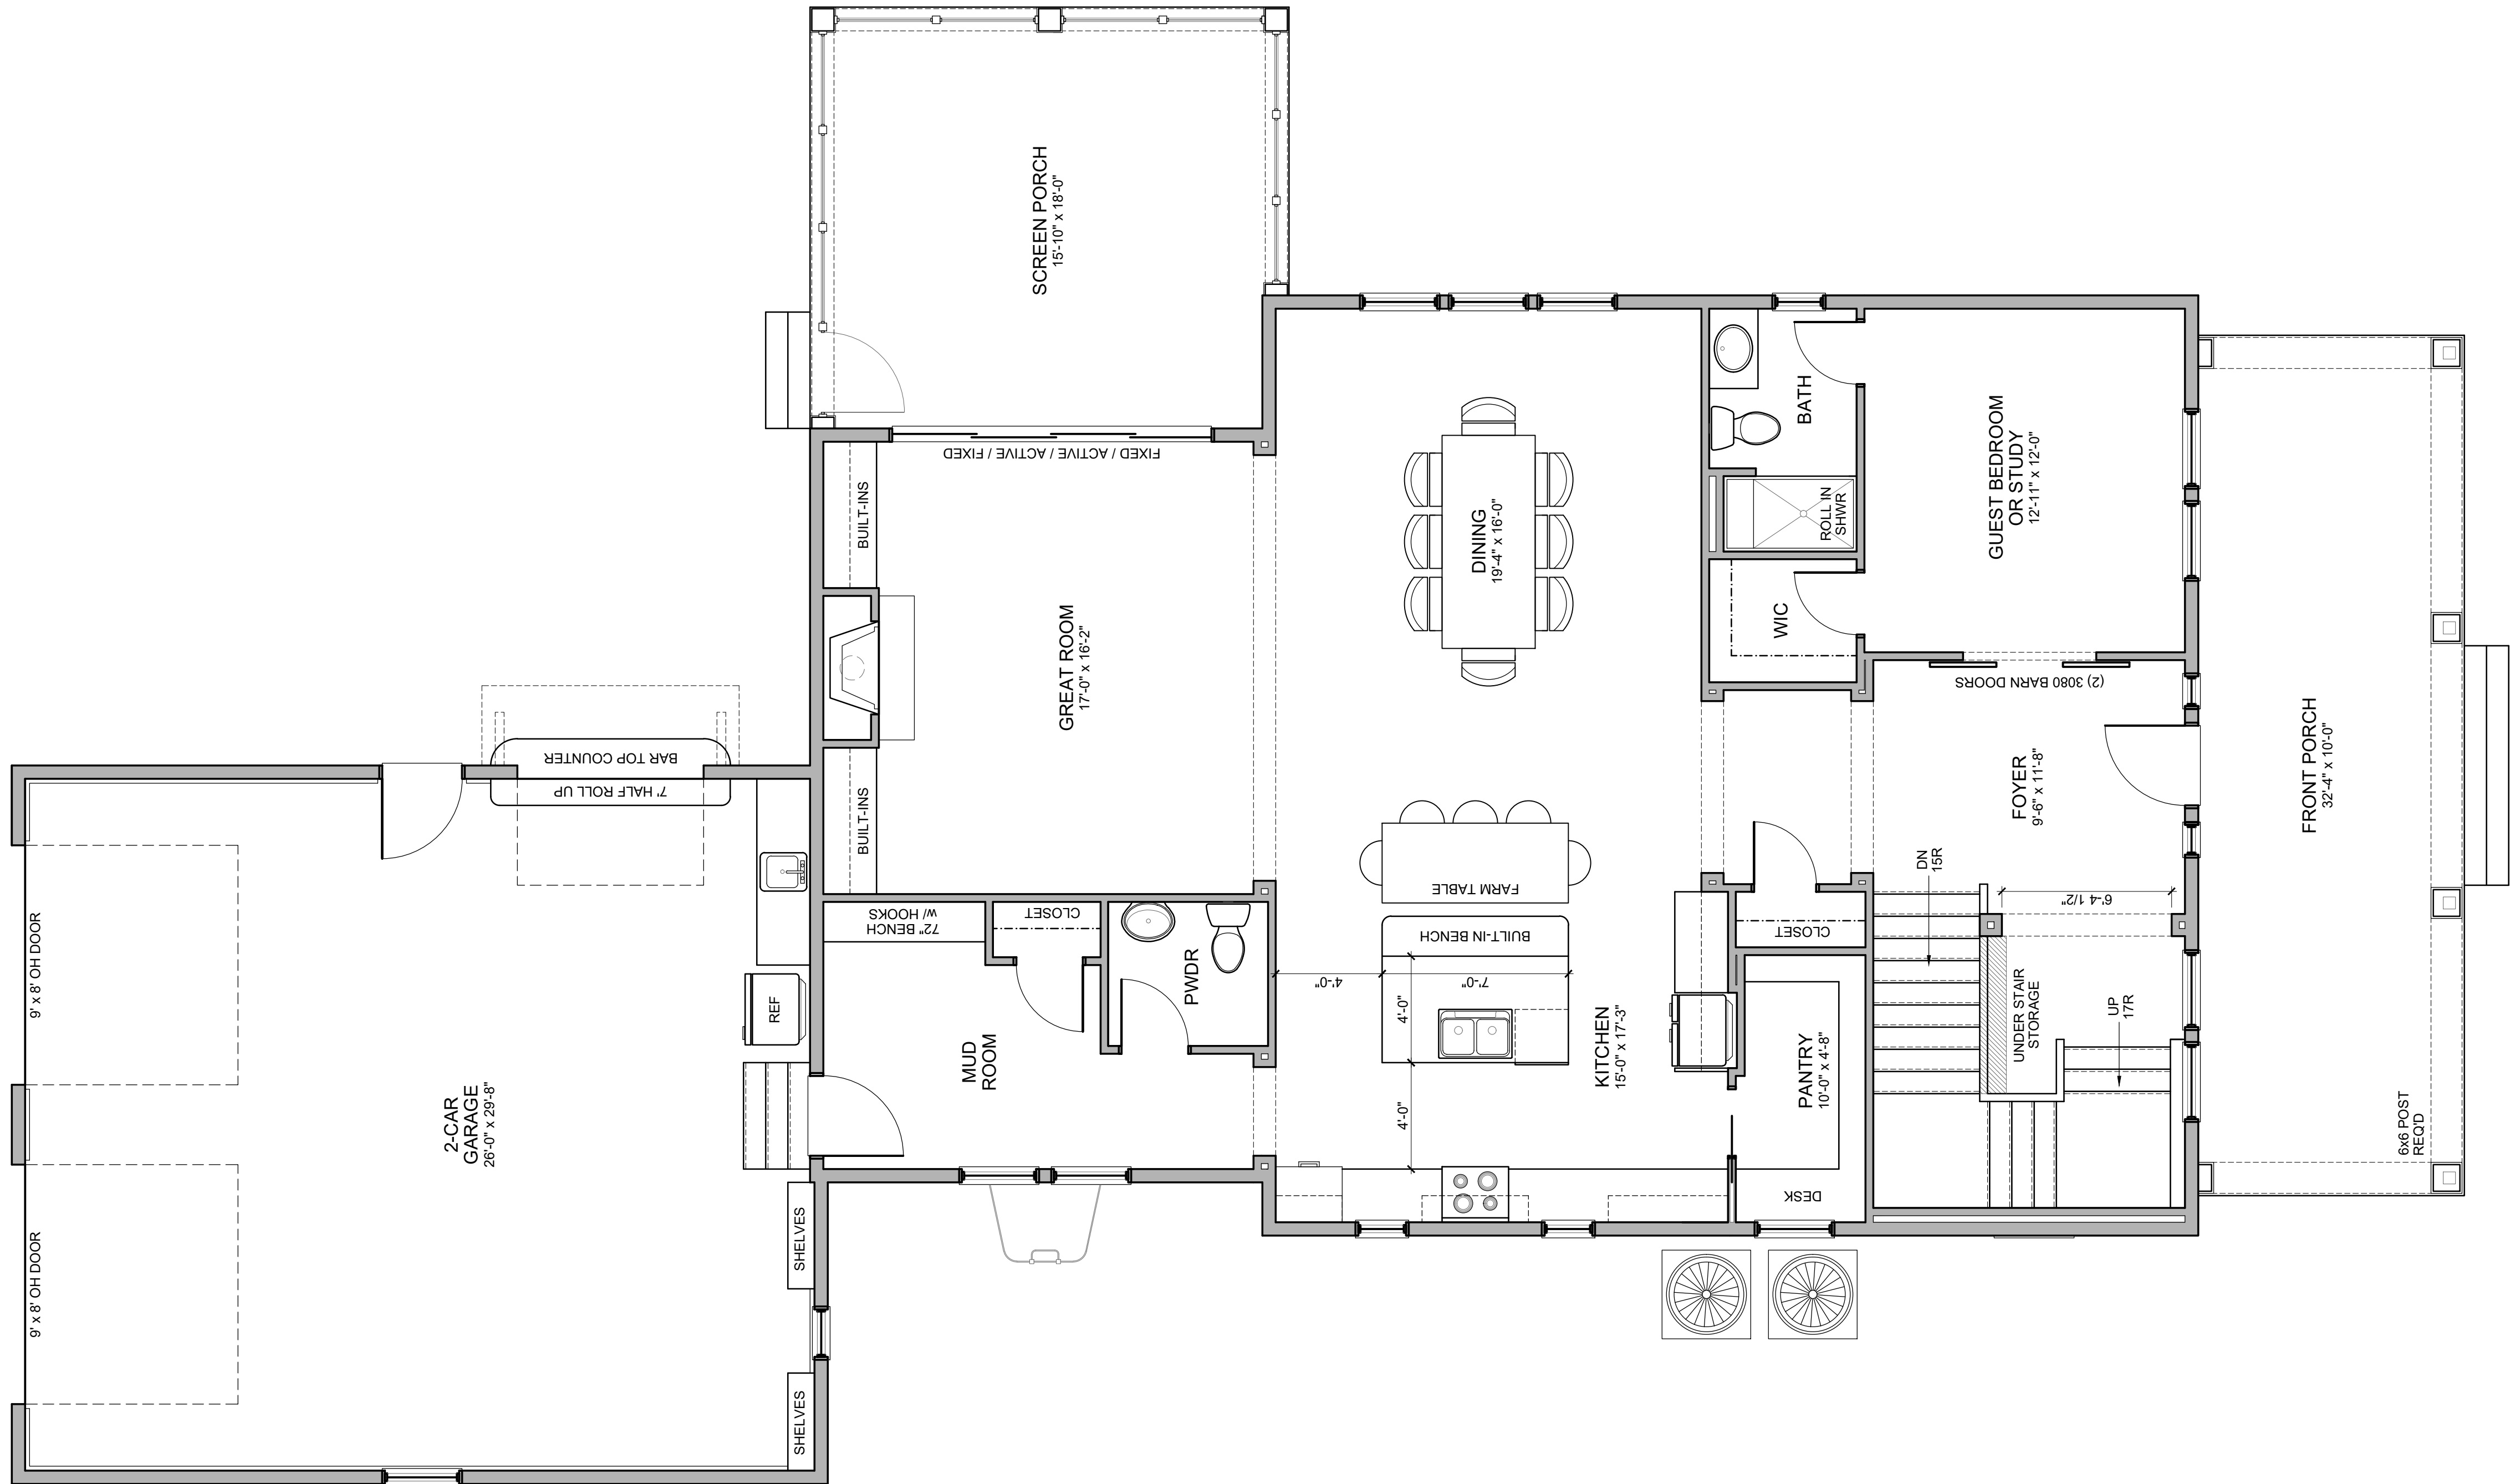


#	DATE	ISSUED WITH: CHANGE DESCRIPTION



SCALE: 1/4" = 1'-0"
SHEET # / DESCRIPTION
FIRST FLOOR PLAN
A1-1
DATE: 09.21.2018
DESIGN REVIEW

P&D Builders - Job # 1260

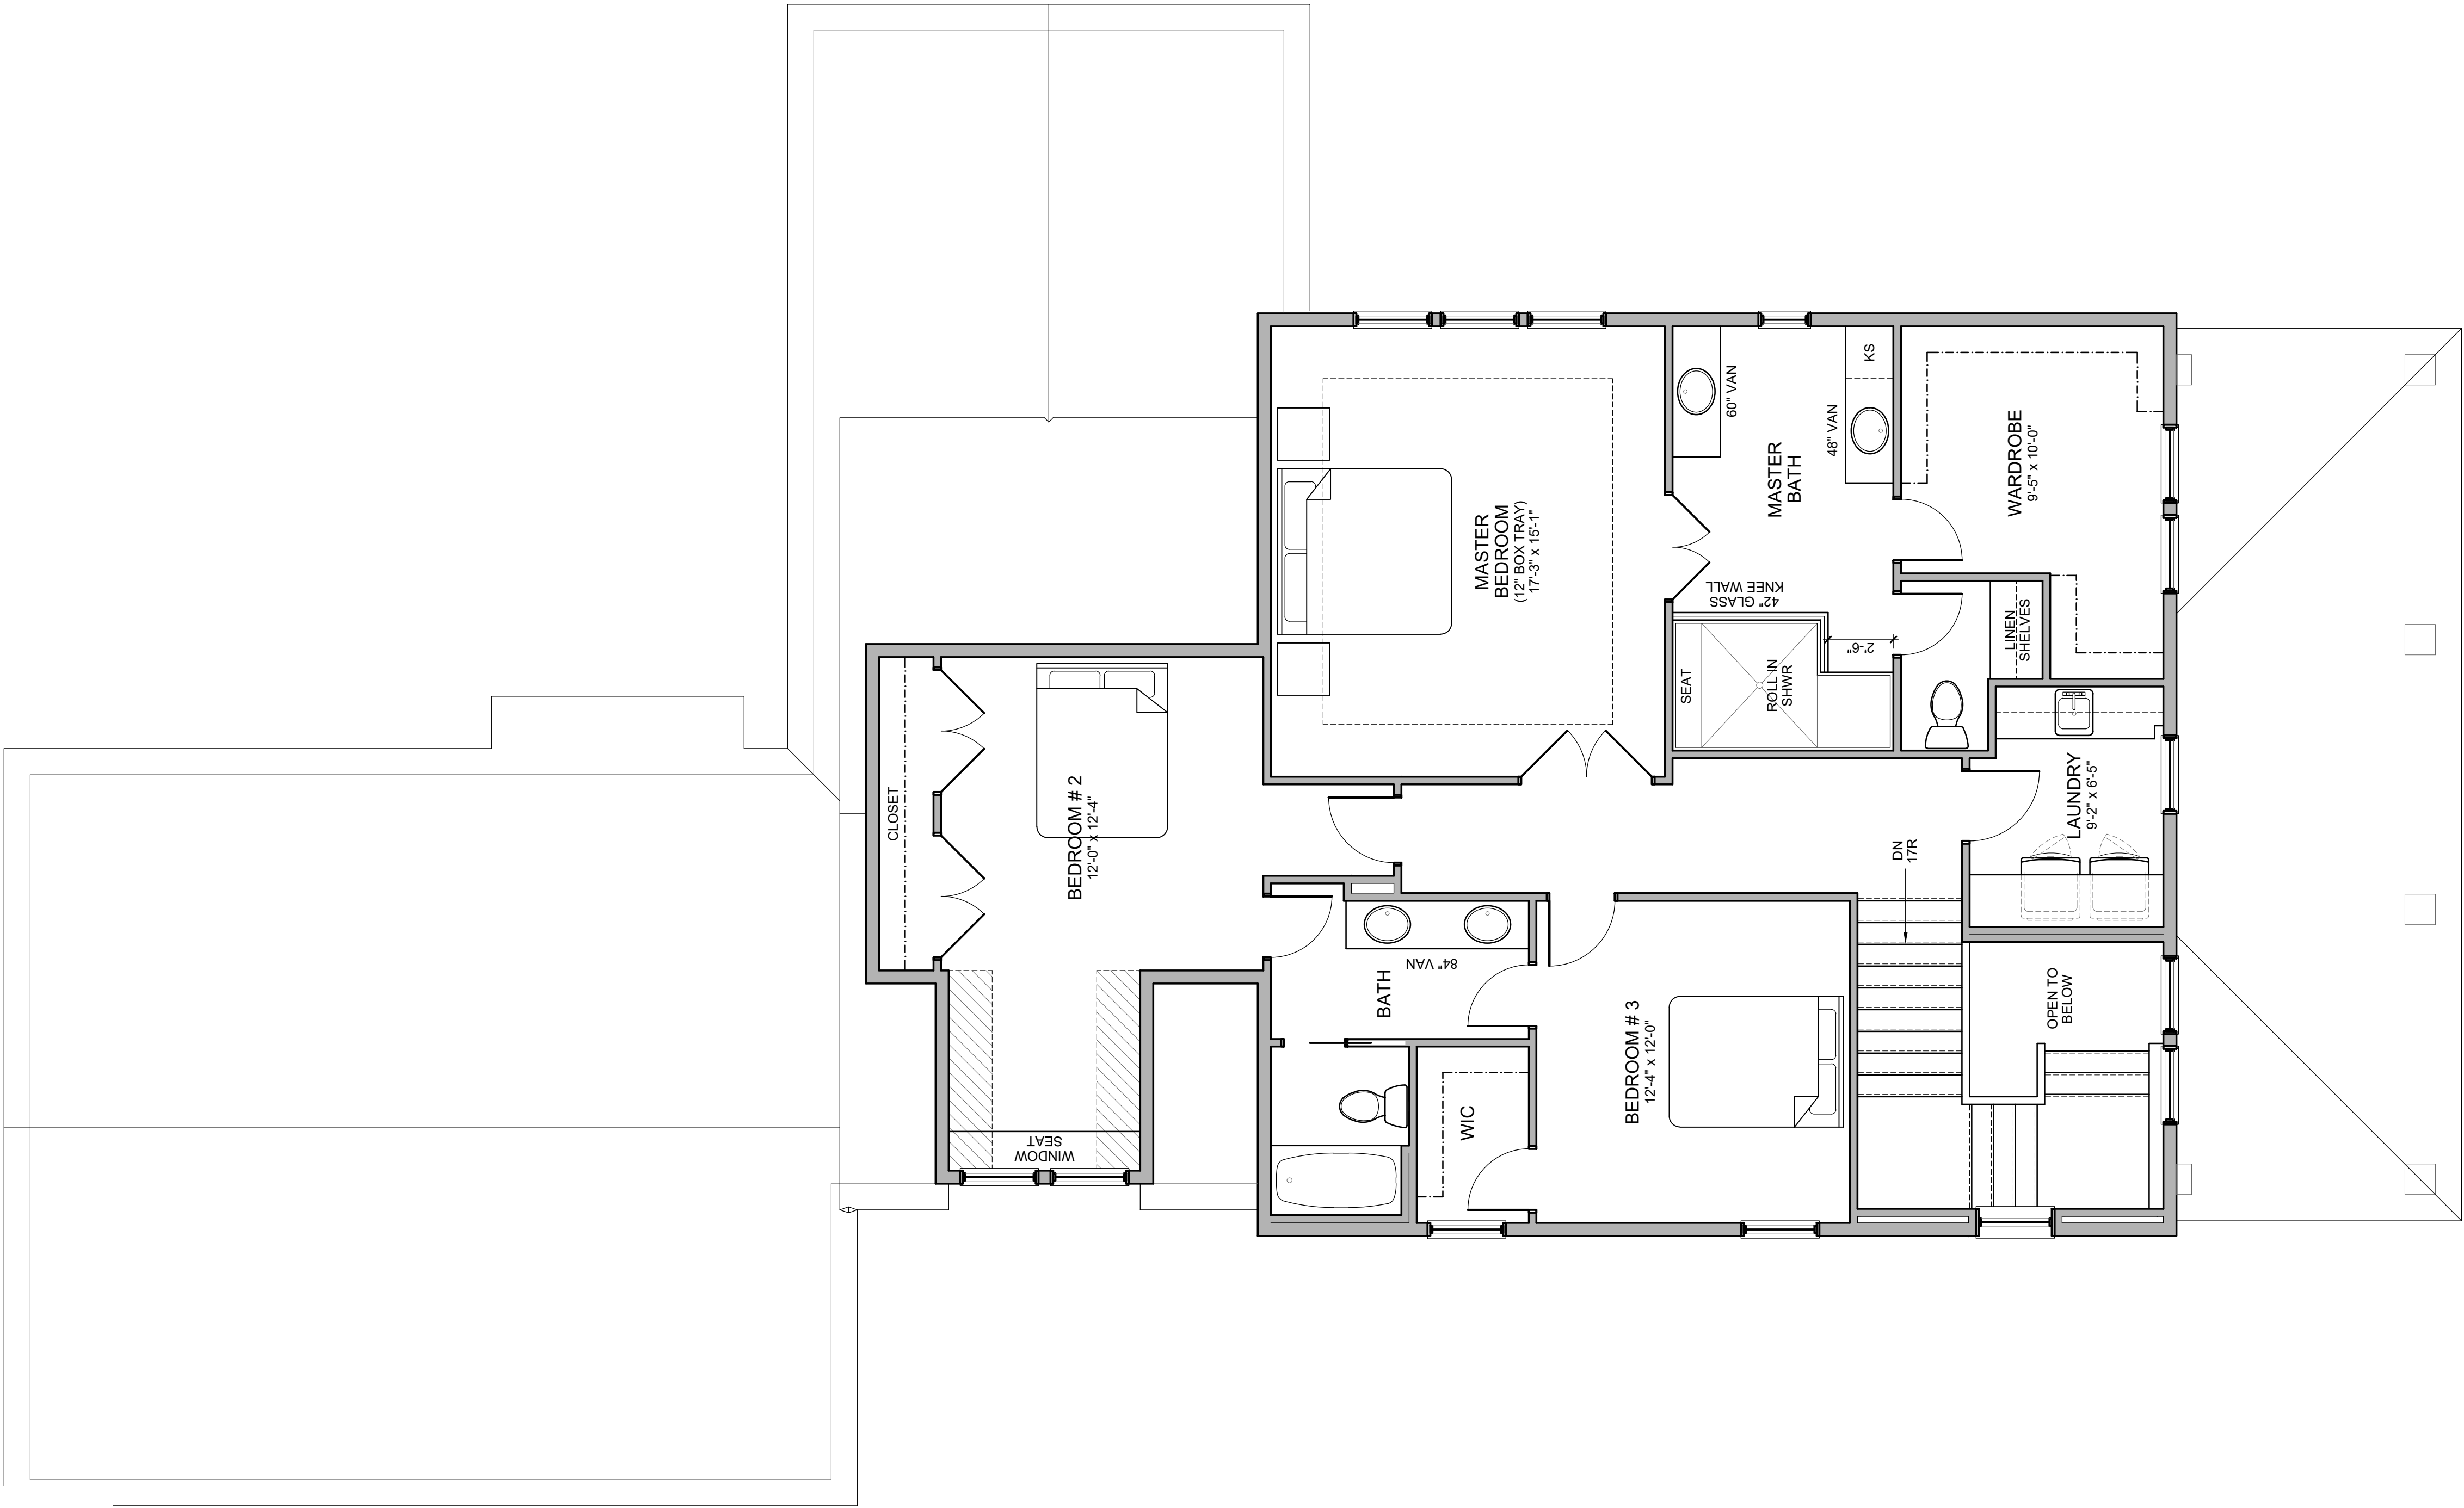

#	DATE	ISSUED WITH: CHANGE DESCRIPTION



SCOTT S. BAKER, LICENSE #14654 EXPIRATION DATE 12/31/2019	SCALE: 1/4" = 1'-0"
	SHEET # / DESCRIPTION
	SECOND FLOOR PLAN
	A1-2
	DATE: 09.21.2018
	DESIGN REVIEW
	SBA STUDIOS PROJECT # 2017-190

P&D Builders - Job # 1260



#	DATE	ISSUED WITH: CHANGE DESCRIPTION



SCALE: 1/4" = 1'-0"

SHEET # / DESCRIPTION

FINISHED BSMT PLAN

A1-0a

DATE: 09.21.2018

DESIGN REVIEW

SCOTT S. BAKER, LICENSE #14654
EXPIRATION DATE 12/31/2019

SBA STUDIOS PROJECT # 2017-190