


PLEASE NOTE: PRELIMINARY DESIGNS ARE SUBJECT TO CHANGE DUE TO
STRUCTURAL OR CODE REQUIREMENTS. ITEMS SHOWN MAY BE OPTIONAL/EXTRA.
PLEASE REFER TO YOUR CONTRACT FOR SPECIFICATIONS & DESCRIPTIONS.



P & D
BUILDERS
EST. 1962

ST FLR

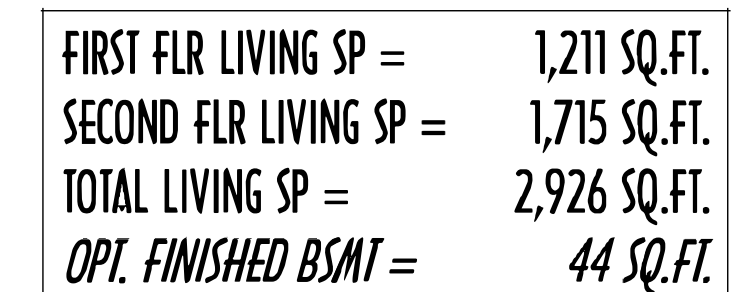

ALL DESIGNS ARE THE EXCLUSIVE PROPERTY OF AND BOLDERS LTD.
NO REPRODUCTION OR OTHER USE OF THESE PLANS MAY BE MADE
WITHOUT THE WRITTEN CONSENT OF THE AUTHOR OF THE PLANS

1269

PRELIMINARY DESIGN
NOT TO SCALE - NOT FOR CONSTRUCTION

REVISION DATE:	BY:	Prelim/CD
5/10/17	nwd	prelims
5/12/17	" "	prelim rev

P&D / rwd

PAGE: 3 of 8

FIRST FLOOR PLAN
SCALE : 1/4" = 1'-0"

FIRST FLR LIVING SP =	1,211 SQ.FT.
SECOND FLR LIVING SP =	1,715 SQ.FT.
TOTAL LIVING SP =	2,926 SQ.FT.
OPT. FINISHED BSMT =	44 SQ.FT.

6.00 (pol?)

P & D
BUILDERS
EST. 1962

ND FLR



www.pnbuilders.com

1269

PRELIMINARY DESIGN
NOT TO SCALE - NOT FOR CONSTRUCTION

14.207.6266 donnednd@gmail.com

5/10/17	rwd	prelims
5/12/17	" "	prelim rev

3


P&D / rwd

4 of 8

5/22/2017 10:29 PM



SCALE : 1/4" = 1'-0"

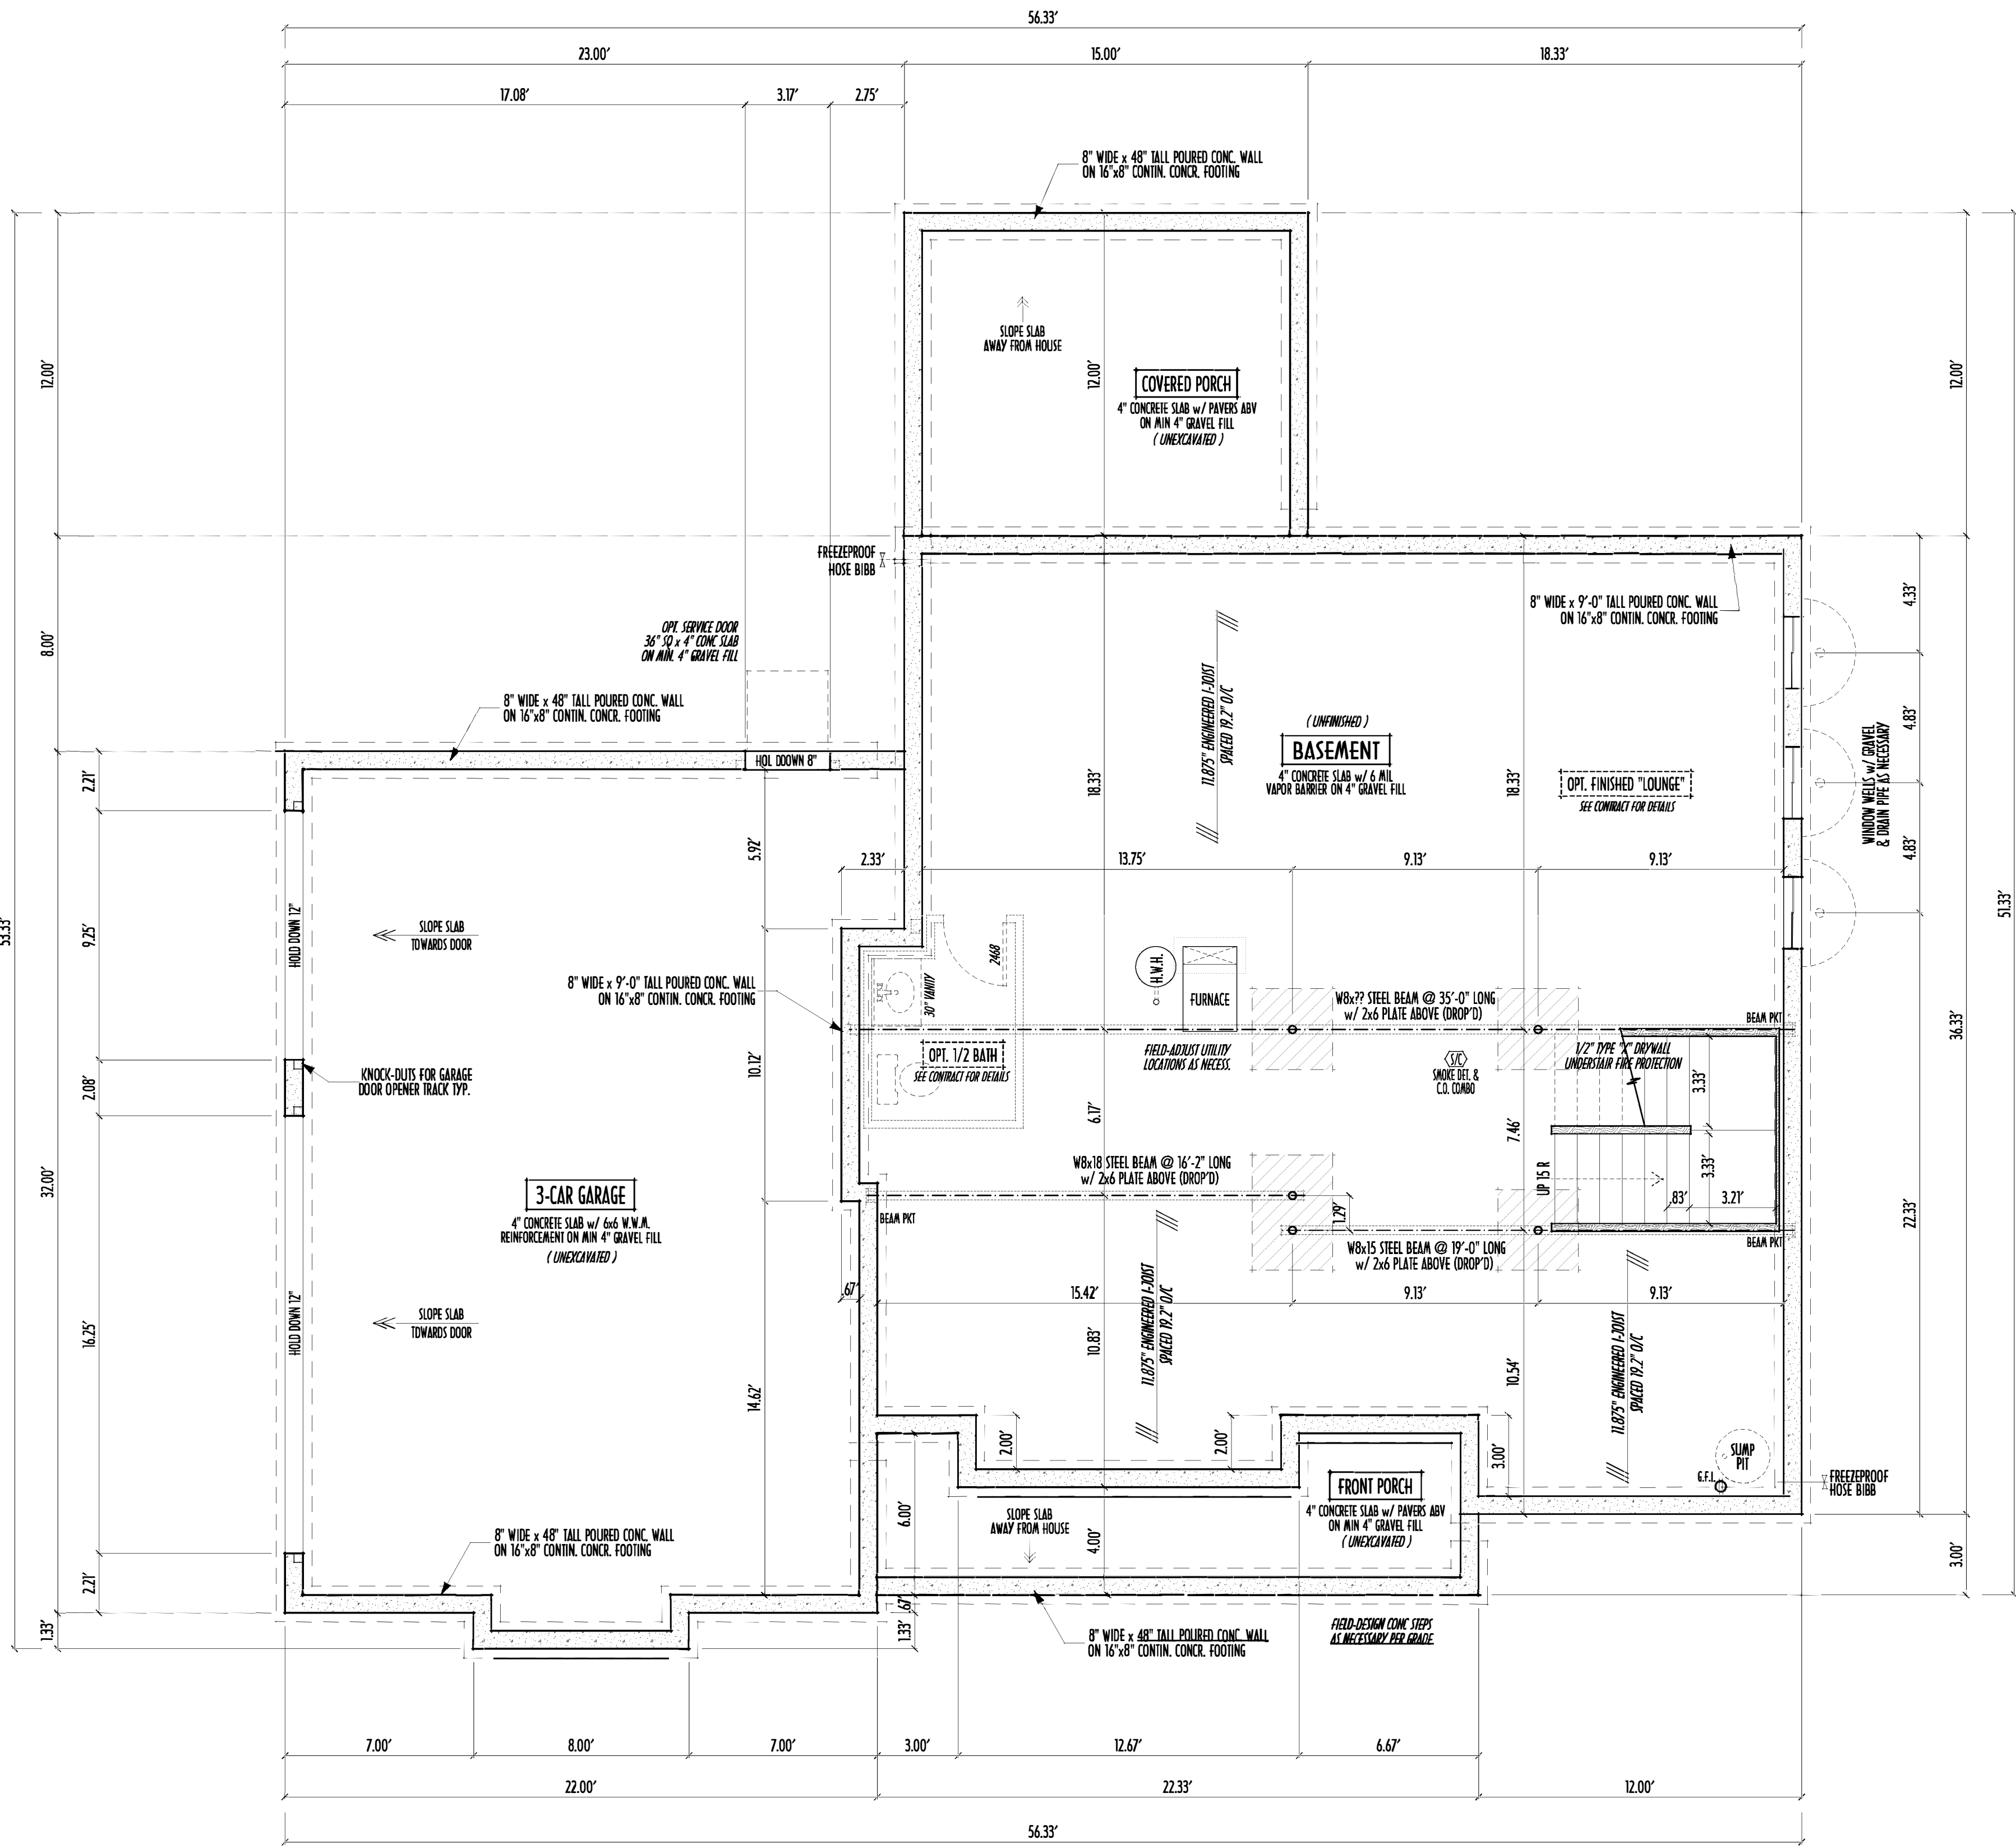

FOUNDATION / BASEMENT PLAN
SCALE : 1/4" = 1'-0"

FIRST FLR LIVING SP = 1,211 SQ. FT.
SECOND FLR LIVING SP = 1,715 SQ. FT.
TOTAL LIVING SP = 2,926 SQ. FT.
OPT. FINISHED BSMT = 44 SQ. FT.