


ROACHTON ROAD

**BOUNDARY SURVEY
FRED MOHR**

PART OF THE SW 1/4 OF SECTION 19,
TOWN 4, UNITED STATES RESERVE,
PERRYSBURG TOWNSHIP,
WOOD COUNTY, OHIO

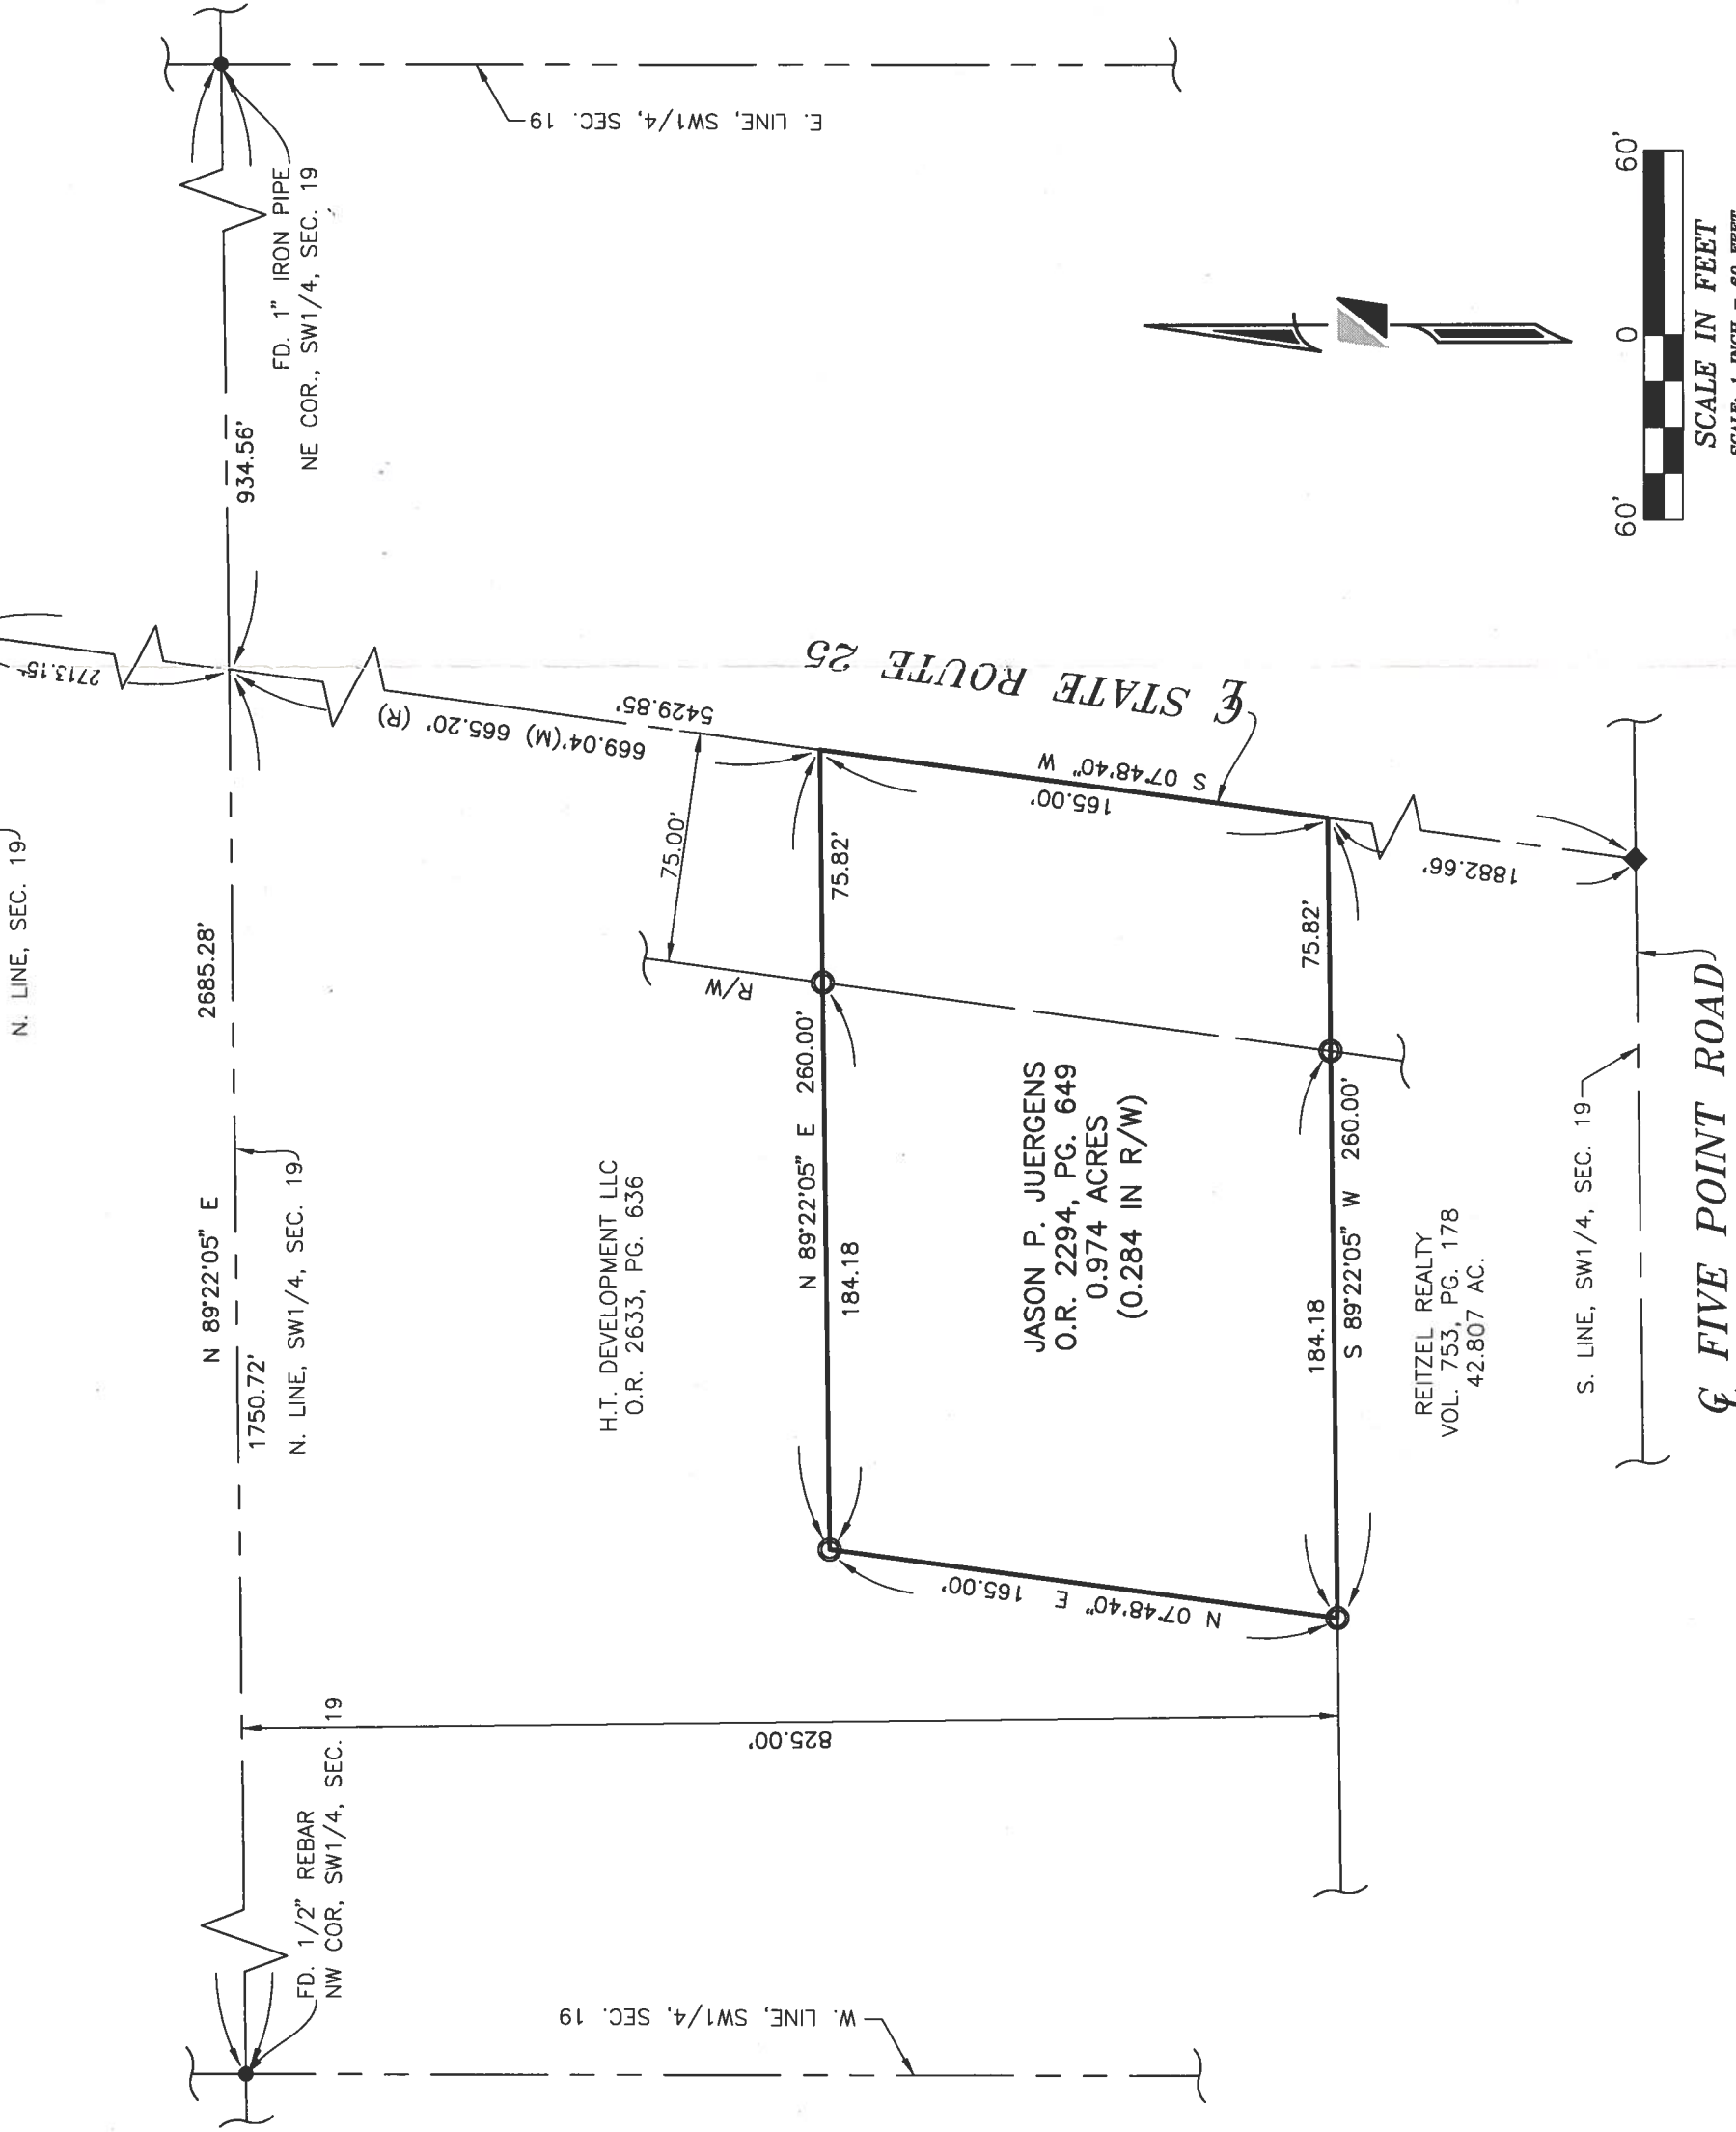

LEGEND

- ◇ MAG NAIL SET
 - SET 3/4" X 30" LONG IRON PIPE W/I.D. CAP "RD ZANDE"
 - IRON PIN/PIPE FOUND
 - ◆ MAG NAIL FOUND
 - 5/8" IRON PIN IN MONUMENT BOX FOUND
- ____ PROPERTY LINE
 - - - - SECTION LINE
 - - - - C/L OF R/W
 - - - - RIGHT-OF-WAY


CERTIFICATION:

I HEREBY CERTIFY THAT THIS SURVEY SHOWN ON THE ATTACHED PLAT WAS PREPARED FROM AN ON THE GROUND SURVEY ON (05-16-2006) MADE UNDER MY SUPERVISION AND THAT IT AND THE INFORMATION, COURSES AND DISTANCES AS SHOWN ARE CORRECT TO THE BEST OF MY KNOWLEDGE.

Thomas E. Silva
 THOMAS E. SILVA, P.S.
 R.D. ZANDE & ASSOCIATES, INC.
 OHIO PROFESSIONAL SURVEYOR NO. S-7805
 DATE 05/17/06

BASIS OF BEARINGS:

THE BEARINGS SHOWN HEREON ARE BASED ON AN ASSUMED BEARING AND ARE FOR THE SOLE PURPOSE OF SHOWING ANGULAR MEASUREMENT.

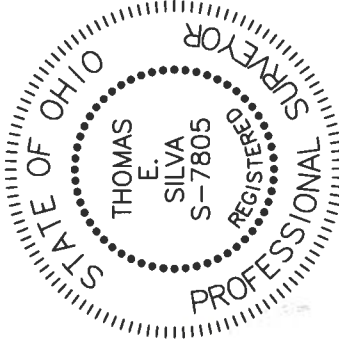

PREPARED BY:
R.D. Zande & Associates

5555 Airport Highway Suite 210
 Toledo, Ohio 43615
 Phone (419) 867-6666
 Fax (419) 867-6654

R.D. ZANDE
 JOB NO. 11793



SCALE IN FEET
 SCALE: 1 INCH = 60 FEET