


# PLAT OF SURVEY

PART OF NORTHEAST 1/4 SECTION 9, T. 31 N., R. 1 E. OF 3RD P.M.  
HOPE TOWNSHIP, LASALLE COUNTY, IL.

## DESCRIPTION OF PROPERTY SURVEYED

The part of the Northeast Quarter of Section 9; Township 31 North, Range 1 East of the Third Principal Meridian described as follows:  
Commencing at the Northwest corner of said Northeast Quarter; thence North 89°-48'-24" East 1357.37 feet on the North line of said Northeast Quarter to the Point of Beginning; thence continuing North 89°-48'-24" East 1357.65 feet on said North line to the West right-of-way line of East Third Road; thence South 0°-04'-15" West 552.26 feet on said right-of-way line; thence South 1°-50'-20" East 150.09 feet on the said right-of-way line; thence South 0°-04'-15" West 850.00 feet on said right-of-way line; thence South 1°-50'-20" East 150.09 feet on said right-of-way line; thence South 0°-04'-15" West 950.74 feet on said right-of-way line to the South line of said Northeast Quarter; thence South 89°-49'-35" West 1355.11 feet on said South line; thence North 0°-12'-00" West 2652.57 feet parallel to the West line of said Northeast Quarter to the Point of Beginning containing 82.65 acres and all being situated in Hope Township, LaSalle County, Illinois.

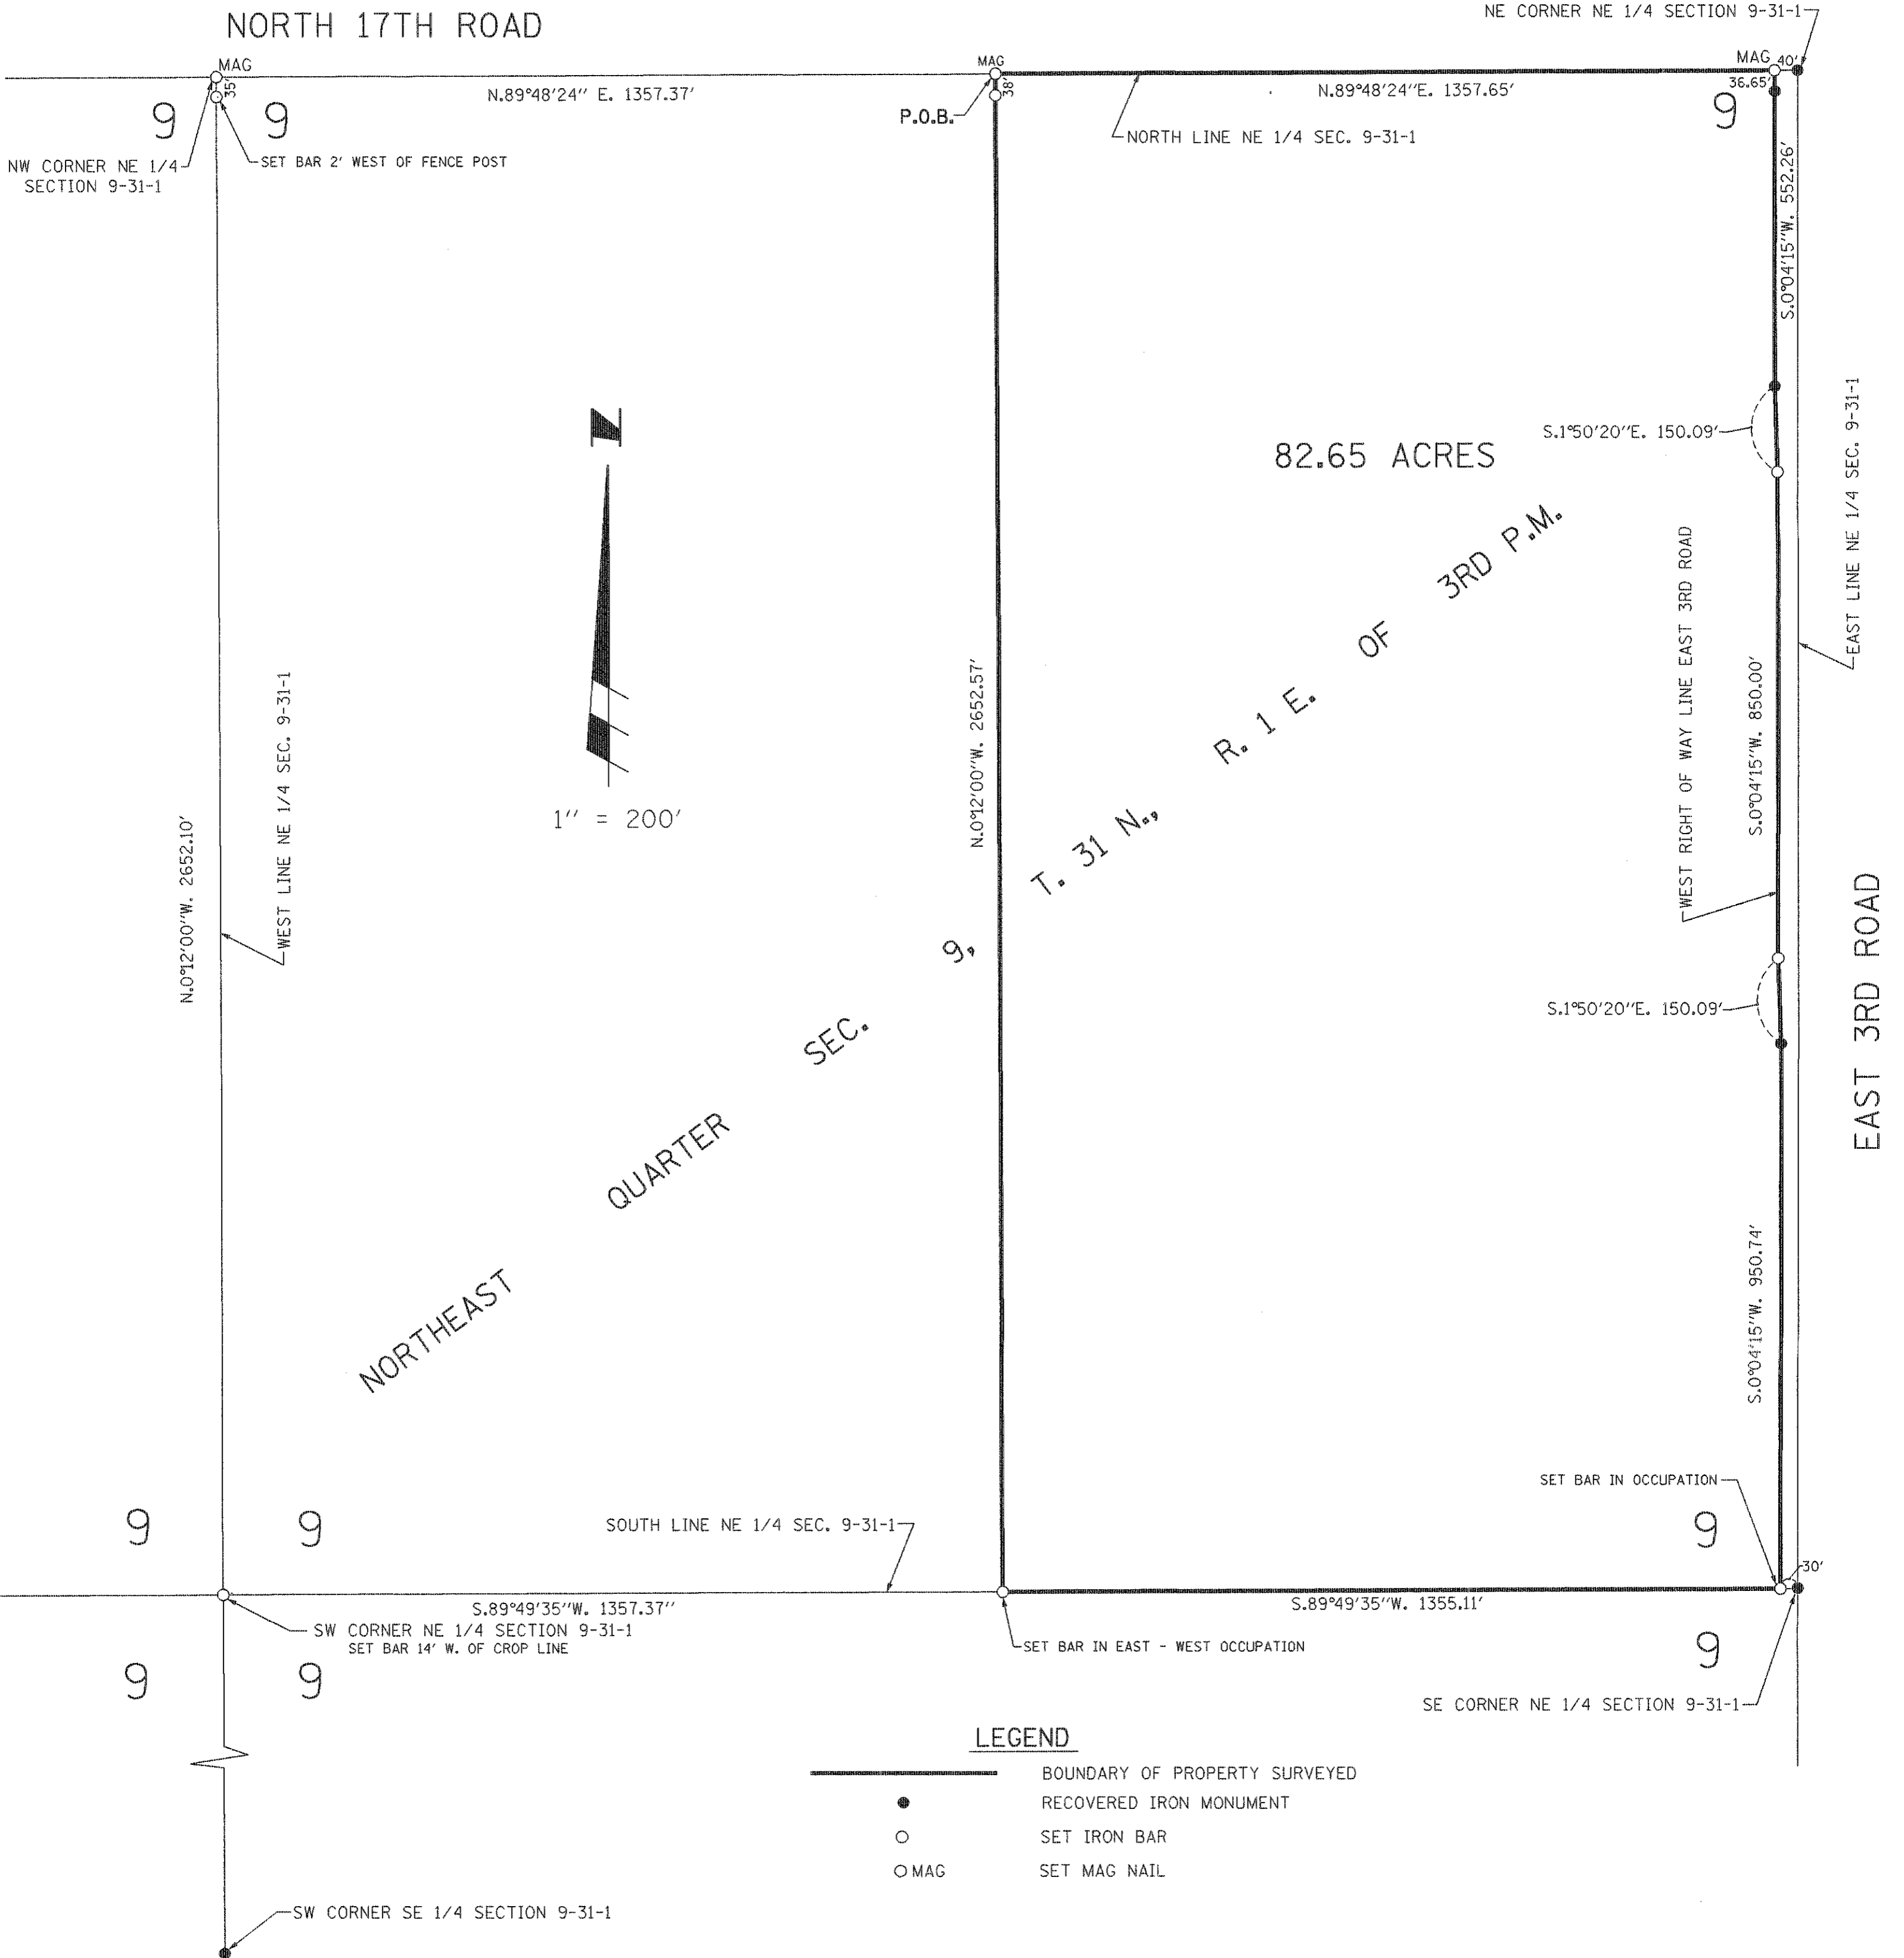

### LEGEND


- BOUNDARY OF PROPERTY SURVEYED
- RECOVERED IRON MONUMENT
- SET IRON BAR
- MAG SET MAG NAIL

### SURVEYOR'S STATEMENT

I, Ronald C. Thompson, Licensed Professional Land Surveyor No. 3467, do hereby state that to the best of my knowledge and belief, the plat shown hereon, is a true and correct representation of a survey made under my direction for Mr. Ray Brownfield and conforms to the current Illinois minimum standards for a boundary survey. Field work was completed in February 2022 with bearings referenced to the Illinois State Plane Coordinate System-East Zone.

DATED: 2-16-2022

*Ronald C. Thompson*  
Ronald C. Thompson  
Licensed Professional Land Surveyor  
License No. 3467  
(License Expires 11-30-22)

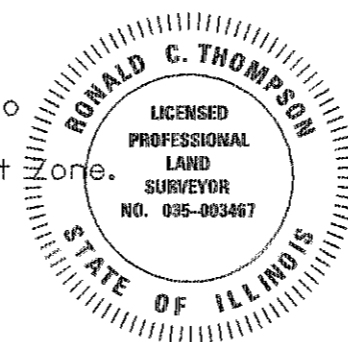

PLAT OF SURVEY - RAY BROWNFIELD		
PART OF NE 1/4 OF SECTION 9-31-1 HOPE TOWNSHIP		
RENWICK & ASSOCIATES, INC.		
1304 Gemini Circle, Suite 4 Ottawa, Illinois 61350 TEL: 815-434-3200 FAX: 815-434-3968		
PROFESSIONAL DESIGN FIRM # 184-004957		SHEET NO.
DRAWN BY: RCT	CHECKED BY: RCT	FILE NO. 22.146.1
DATE PLOTTED: FEBRUARY 16, 2022	FILE NAME: R22.146.1.BROWNFIELD.DGN	1 OF 1