


OVERHEAD POWER LINE

OF-WAY OR EASEMENTS NOT OBSERVED.
B. CITY OF CONCORD WATER AND SEWER ARE AVAILABLE.

CHARLOTTE MOTOR SPEEDWAY
DB. 5452 PG. 360
4598-86-4820

CENTERLINE OF ROCKY RIVER
IS PROPERTY LINE

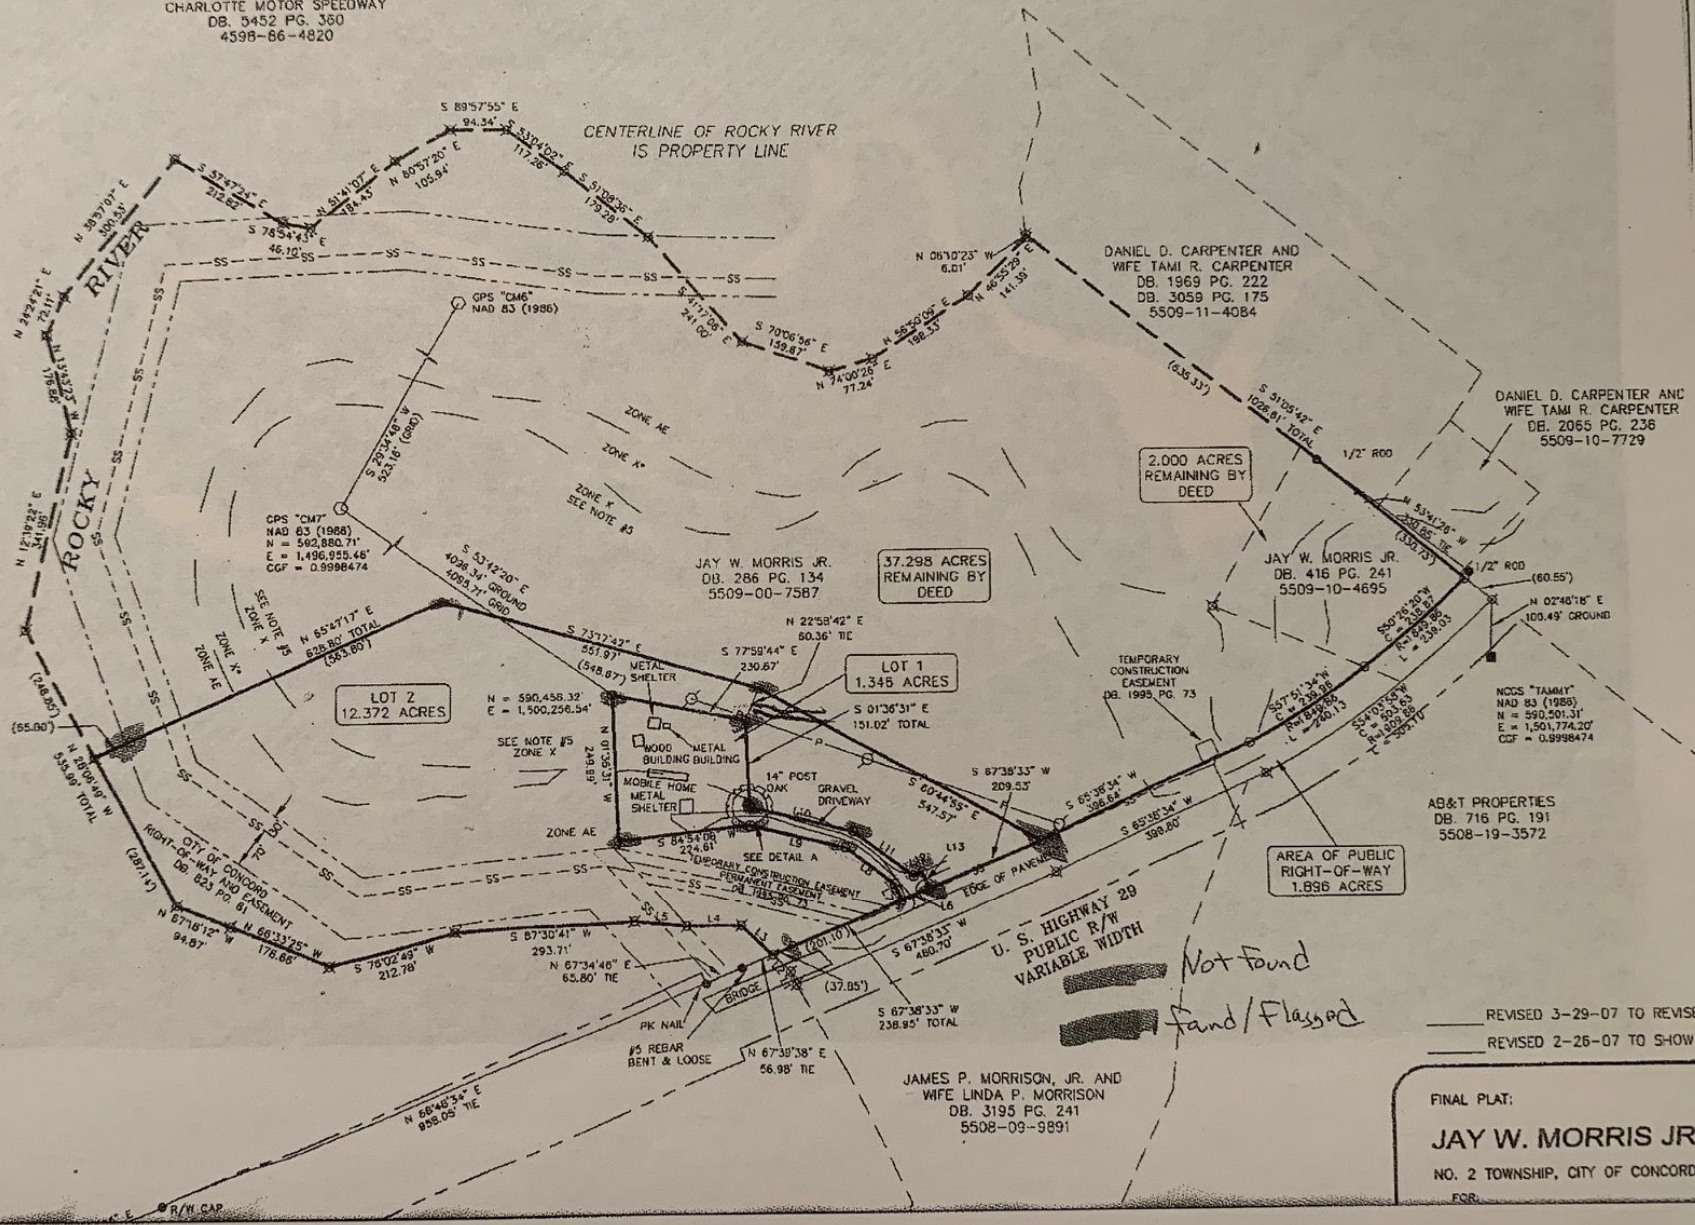

MAP WAS DRAWN FROM AN
VISION (DEED DESCRIPTION RECORDED IN
CLOSURE AS CALCULATED BY LATITUDES
BOUNDARIES NOT SURVEYED ARE SHOWN
MATION FOUND IN DEEDS AS SHOWN;
ORDNANCE WITH G.S. 47-30 AS AMENDED;
WAS 04" PER TURN; AND

THAT CREATES A SUPERVISION OF LANDS
OR MUNICIPALITY THAT HAS AN ORDINANCE

FINAL PLAT:
JAY W. MORRIS JR. |
NO. 2 TOWNSHIP, CITY OF CONCORD, C
FOR