


SUBDIVIDED LOT 15 NOT
 TO BE RECORDED TO SURETY'S
 WITH DATED 5/27/72.

CITY MAP OF
 S. MAIN ST. DISTRICT
 288.80

PRESENT OWNER
 FLIPPO'S OIL COMPANY
 341/341 & 370/730

TITLE SURVEY
 3030 S. MAIN STREET
 HARRISONBURG, VIRGINIA

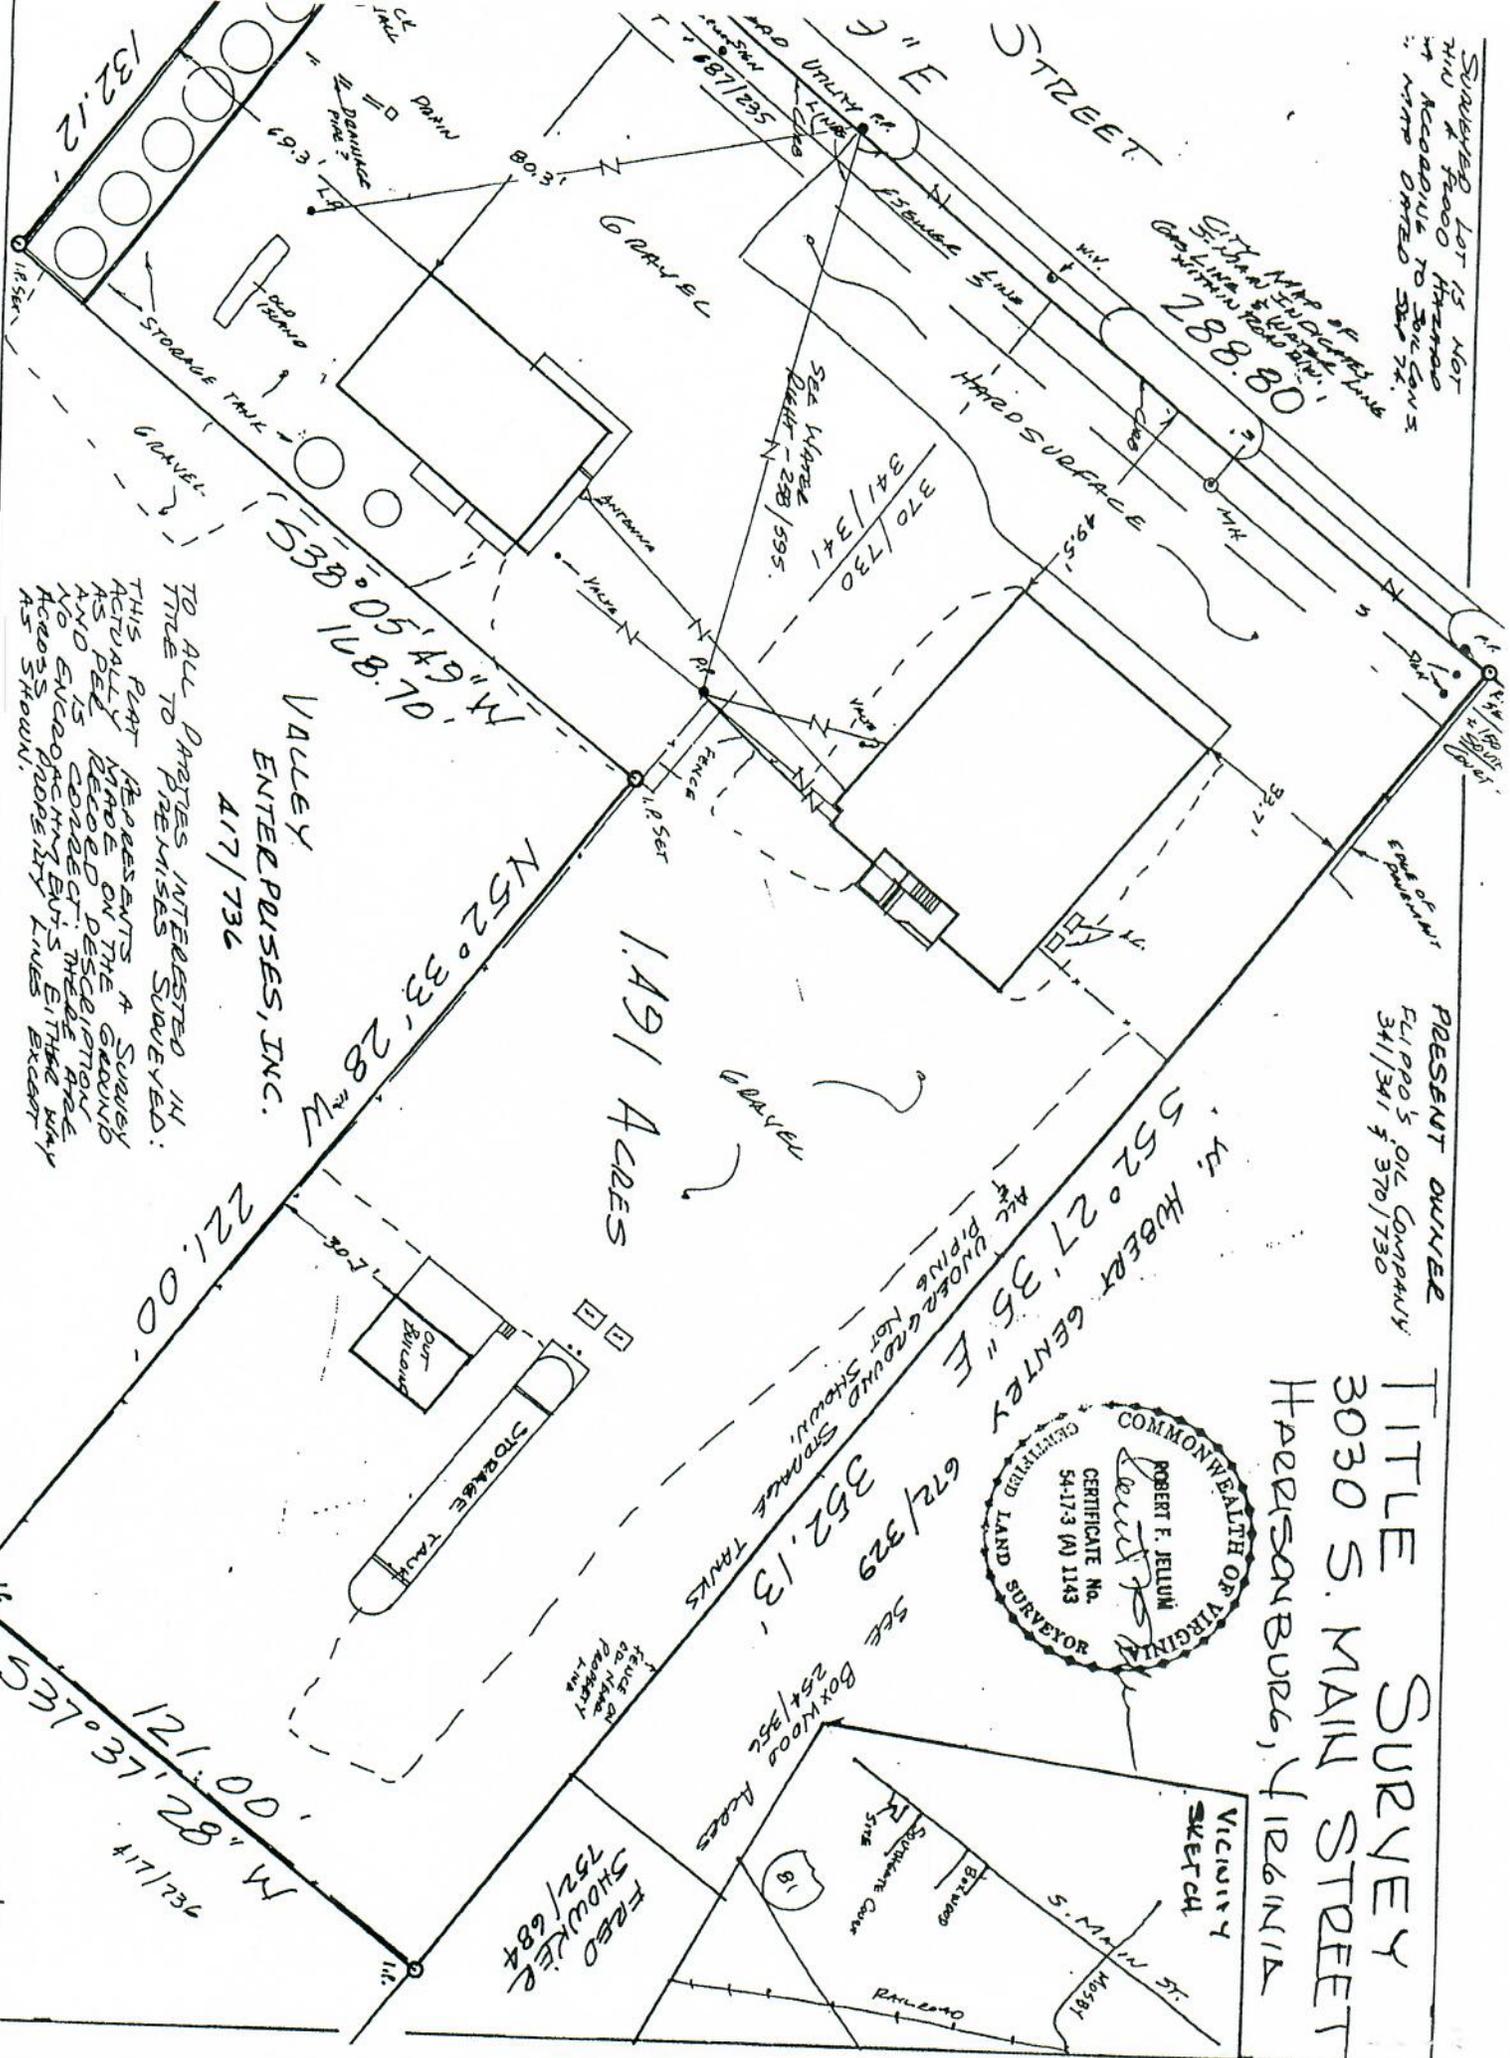

TO ALL PARTIES INTERESTED IN
 THIS PLAT APPEARS AS A SURVEY
 ACTUALLY MADE ON THE GROUND
 AND ENGAGED BUTS EITHER BY
 AS SHOWN.

VALLEY ENTERPRISES, INC.
 A17/736

1.491 ACRES

W. HUBERT GENTLEY
 552° 27' 35" E
 672/329

SEE BOXWOOD ACRES
 254/356

FRABO SHOWKLE
 752/684

221.00'

121.00' W
 117/736

1-B-16-17

0993

