


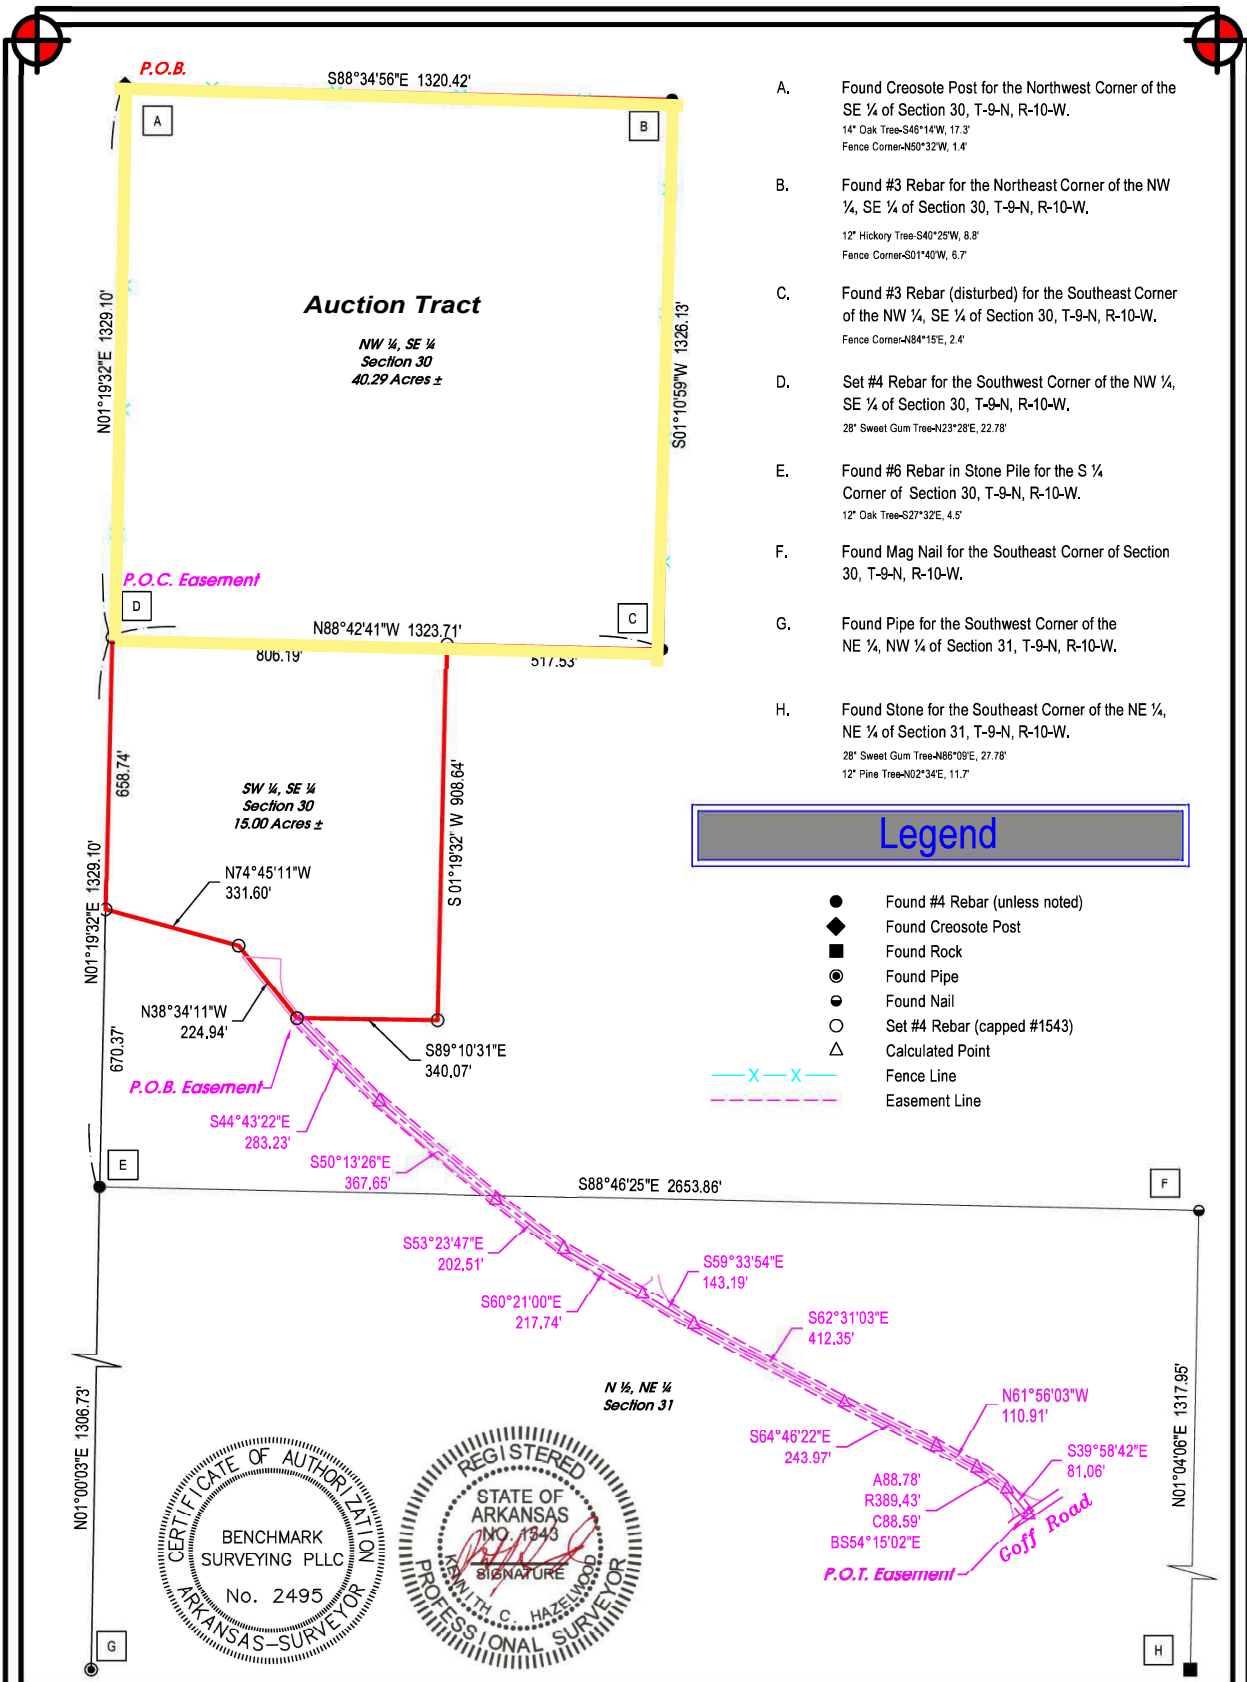

- A. Found Creosote Post for the Northwest Corner of the SE ¼ of Section 30, T-9-N, R-10-W.
14" Oak Tree-S46°14'W, 17.3'
Fence Corner-N50°32'W, 1.4'
- B. Found #3 Rebar for the Northeast Corner of the NW ¼, SE ¼ of Section 30, T-9-N, R-10-W.
12" Hickory Tree-S40°25'W, 8.8'
Fence Corner-S01°40'W, 6.7'
- C. Found #3 Rebar (disturbed) for the Southeast Corner of the NW ¼, SE ¼ of Section 30, T-9-N, R-10-W.
Fence Corner-N84°15'E, 2.4'
- D. Set #4 Rebar for the Southwest Corner of the NW ¼, SE ¼ of Section 30, T-9-N, R-10-W.
28" Sweet Gum Tree-N23°28'E, 22.78'
- E. Found #6 Rebar in Stone Pile for the S ½ Corner of Section 30, T-9-N, R-10-W.
12" Oak Tree-S27°32'E, 4.5'
- F. Found Mag Nail for the Southeast Corner of Section 30, T-9-N, R-10-W.
- G. Found Pipe for the Southwest Corner of the NE ¼, NW ¼ of Section 31, T-9-N, R-10-W.
- H. Found Stone for the Southeast Corner of the NE ¼, NE ¼ of Section 31, T-9-N, R-10-W.
28" Sweet Gum Tree-N86°09'E, 27.78'
12" Pine Tree-N02°34'E, 11.7'

0' 300' 600' 900'

BASIS OF BEARINGS ARKANSAS NORTH ZONE GRID

BOUNDARY SURVEY FOR:
Fayetteville Royalty

SURVEY CODE:
500-09N-10W-0-30-200-12-1543

BENCHMARK SURVEYING, PLLC

501-206-9599
 Benchmarksurveyingpllc@gmail.com
 131 Durham Rd. Searcy, AR 72143

DRAWN BY	DATE	APPROVED	DATE
JDC	4/07/22	KH	4/07/22
PROJECT	SCALE		SHEET
30-9-10 (2)	1" = 300'		1 of 2