


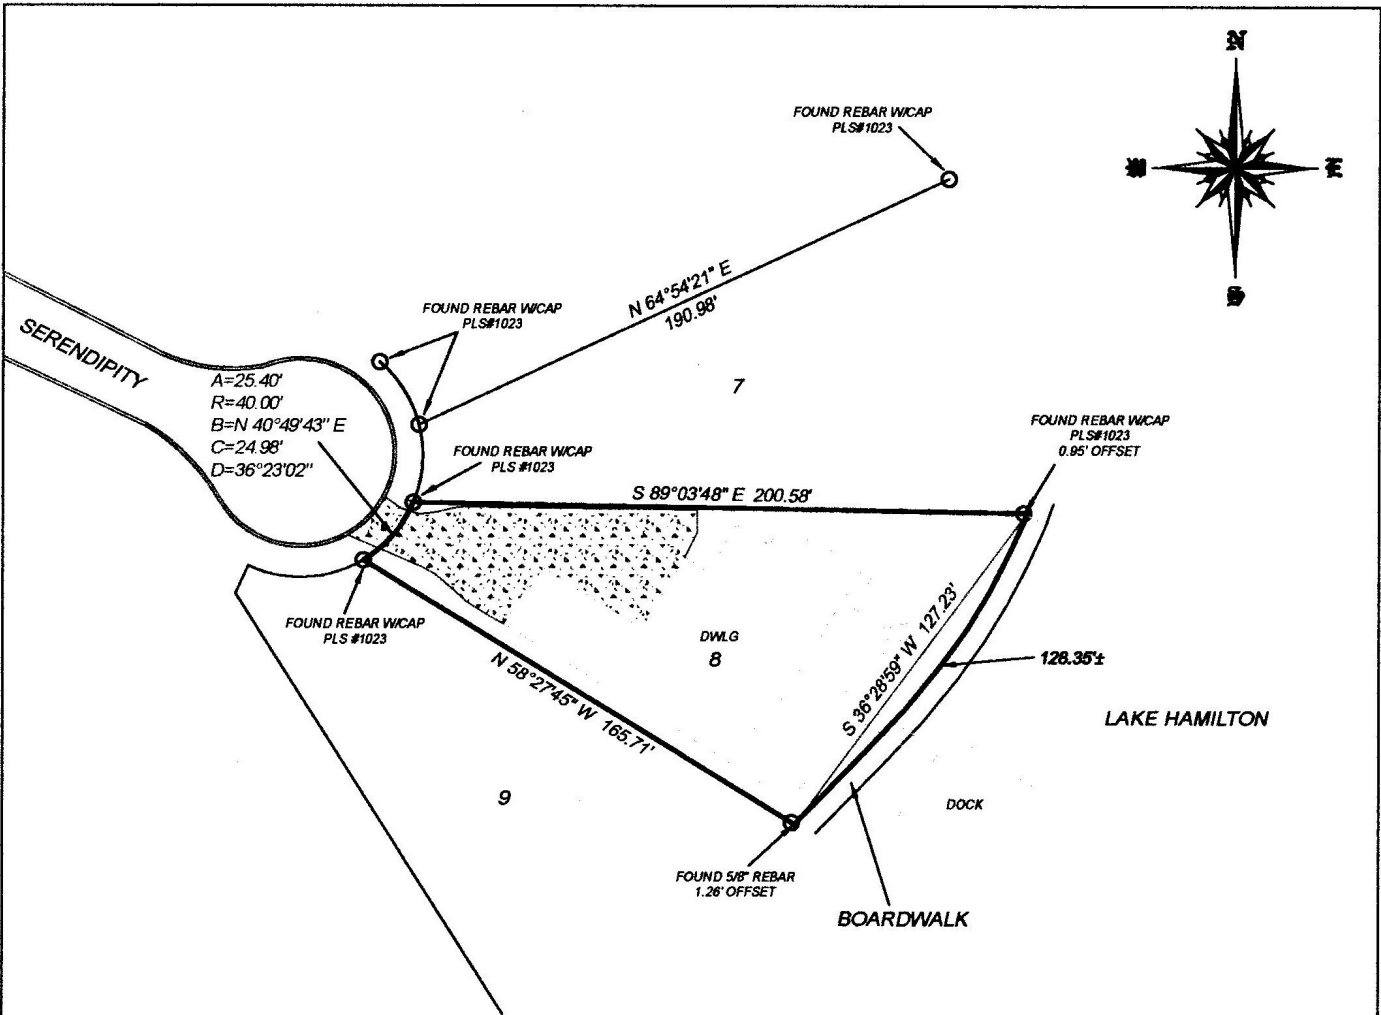

SURVEY DESCRIPTION

LOT 8 OF BAYVIEW ESTATES SUBDIVISION,
GARLAND COUNTY, ARKANSAS.

CONTAINING 0.25 ACRES, MORE OR LESS.

BASIS OF BEARING-NORTH BY GPS OBSERVATION.



I, SHAWN P. BLEES REGISTERED
LAND SURVEYOR NO. 1840,
CERTIFY THIS PLAT TO BE
A CORRECT REPRESENTATION
OF THE PROPERTY SURVEYED
BY ME OR UNDER MY
SUPERVISION.



BOUNDARY SURVEY FOR THE USE AND BENEFIT OF RICHARD GULLEY

BLEES SURVEYING
145 BLEES CIRCLE
MTN. PINE, AR 71956

PHONE (501)767-8152
CELL (501)617-2437
FAX (501)767-8152

EMAIL - shawnblees@live.com

Scale: 1"=60'

Date: 9/18/14

Drawn: SPB

Revised:

Job: 14-188
Ord: 14-188

Surveyor has made no investigation or independent search for easements of record, encumbrances, restrictive covenants, ownership, title evidence or any other facts which an accurate and current title search may disclose.

Surface and environmental conditions were not examined or considered as a part of this survey.