



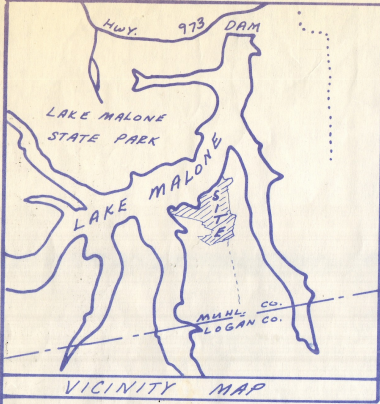

LAKE MALONE

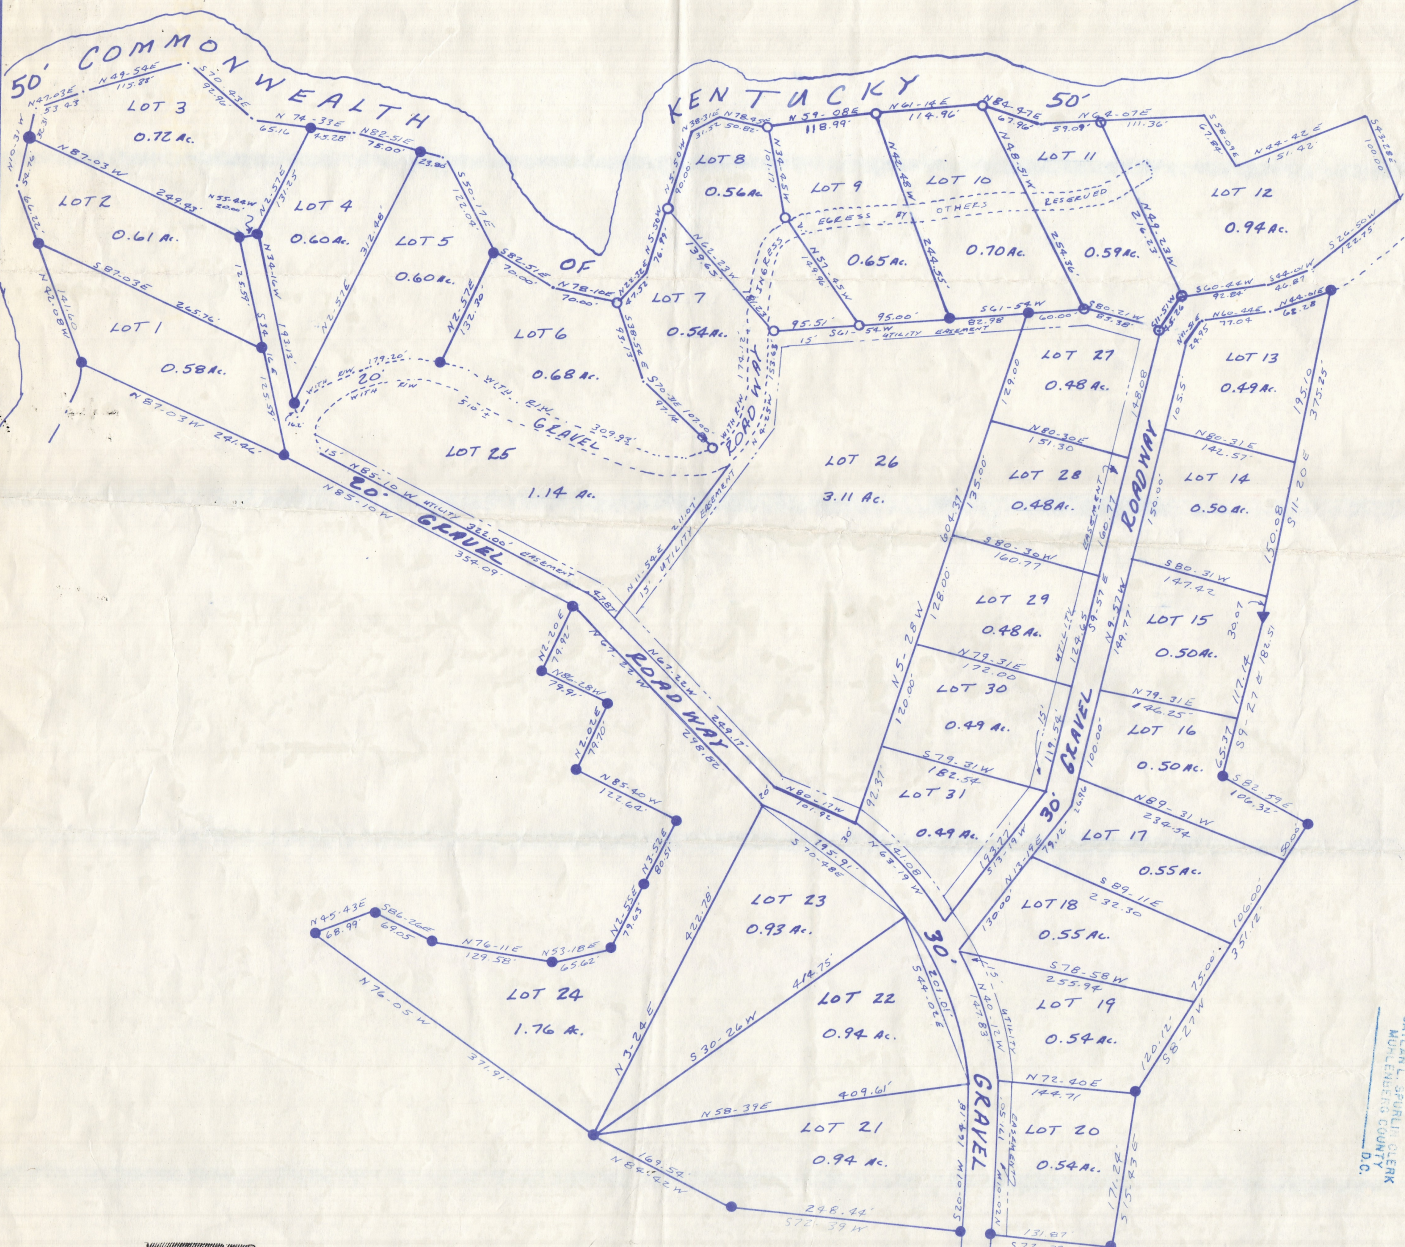

FILED
93 FEB 8 P 1:22
GAYL H. SPURILL, CLERK
MUHLENBERG COUNTY
KENTUCKY



BOOK 7 PAGE 4

SURVEYOR'S CERTIFICATE

I do hereby certify that the survey shown hereon was performed under my direction by the method of random traverse, the unadjusted mathematical error of closure of the random traverse was 1:12,600 and that the bearings and distances shown hereon have not been adjusted for closure. The basis of the bearings shown hereon was a magnetic reading taken in the field along a random traverse line near the south property line shown hereon.

LEGEND

- ⊙ = 3/4" "T" SHAPED IRON PIN WITH 1" STAINLESS STEEL CAP STAMPED "PROPERTY LINE-DO NOT DISTURB L.S. #2212 (SET THIS SURVEY)."
 - = EXISTING IRON PIPE (FOUND)
 - ▼ = STONE (FOUND)

M^CDOWELL SUB-DIVISION

LOCATION:
WATERS OF LAKE MALONE
MUHLENBERG COUNTY
PREPARED & SURVEYED BY:
DOUGLAS HATFIELD L.S. #2212
GREENVILLE, KENTUCKY
DATE: 1-29-1993
SCALE: 1" = 100'

Douglas Hatfield 1-29-1993
DOUGLAS HATFIELD L.S. #2212