


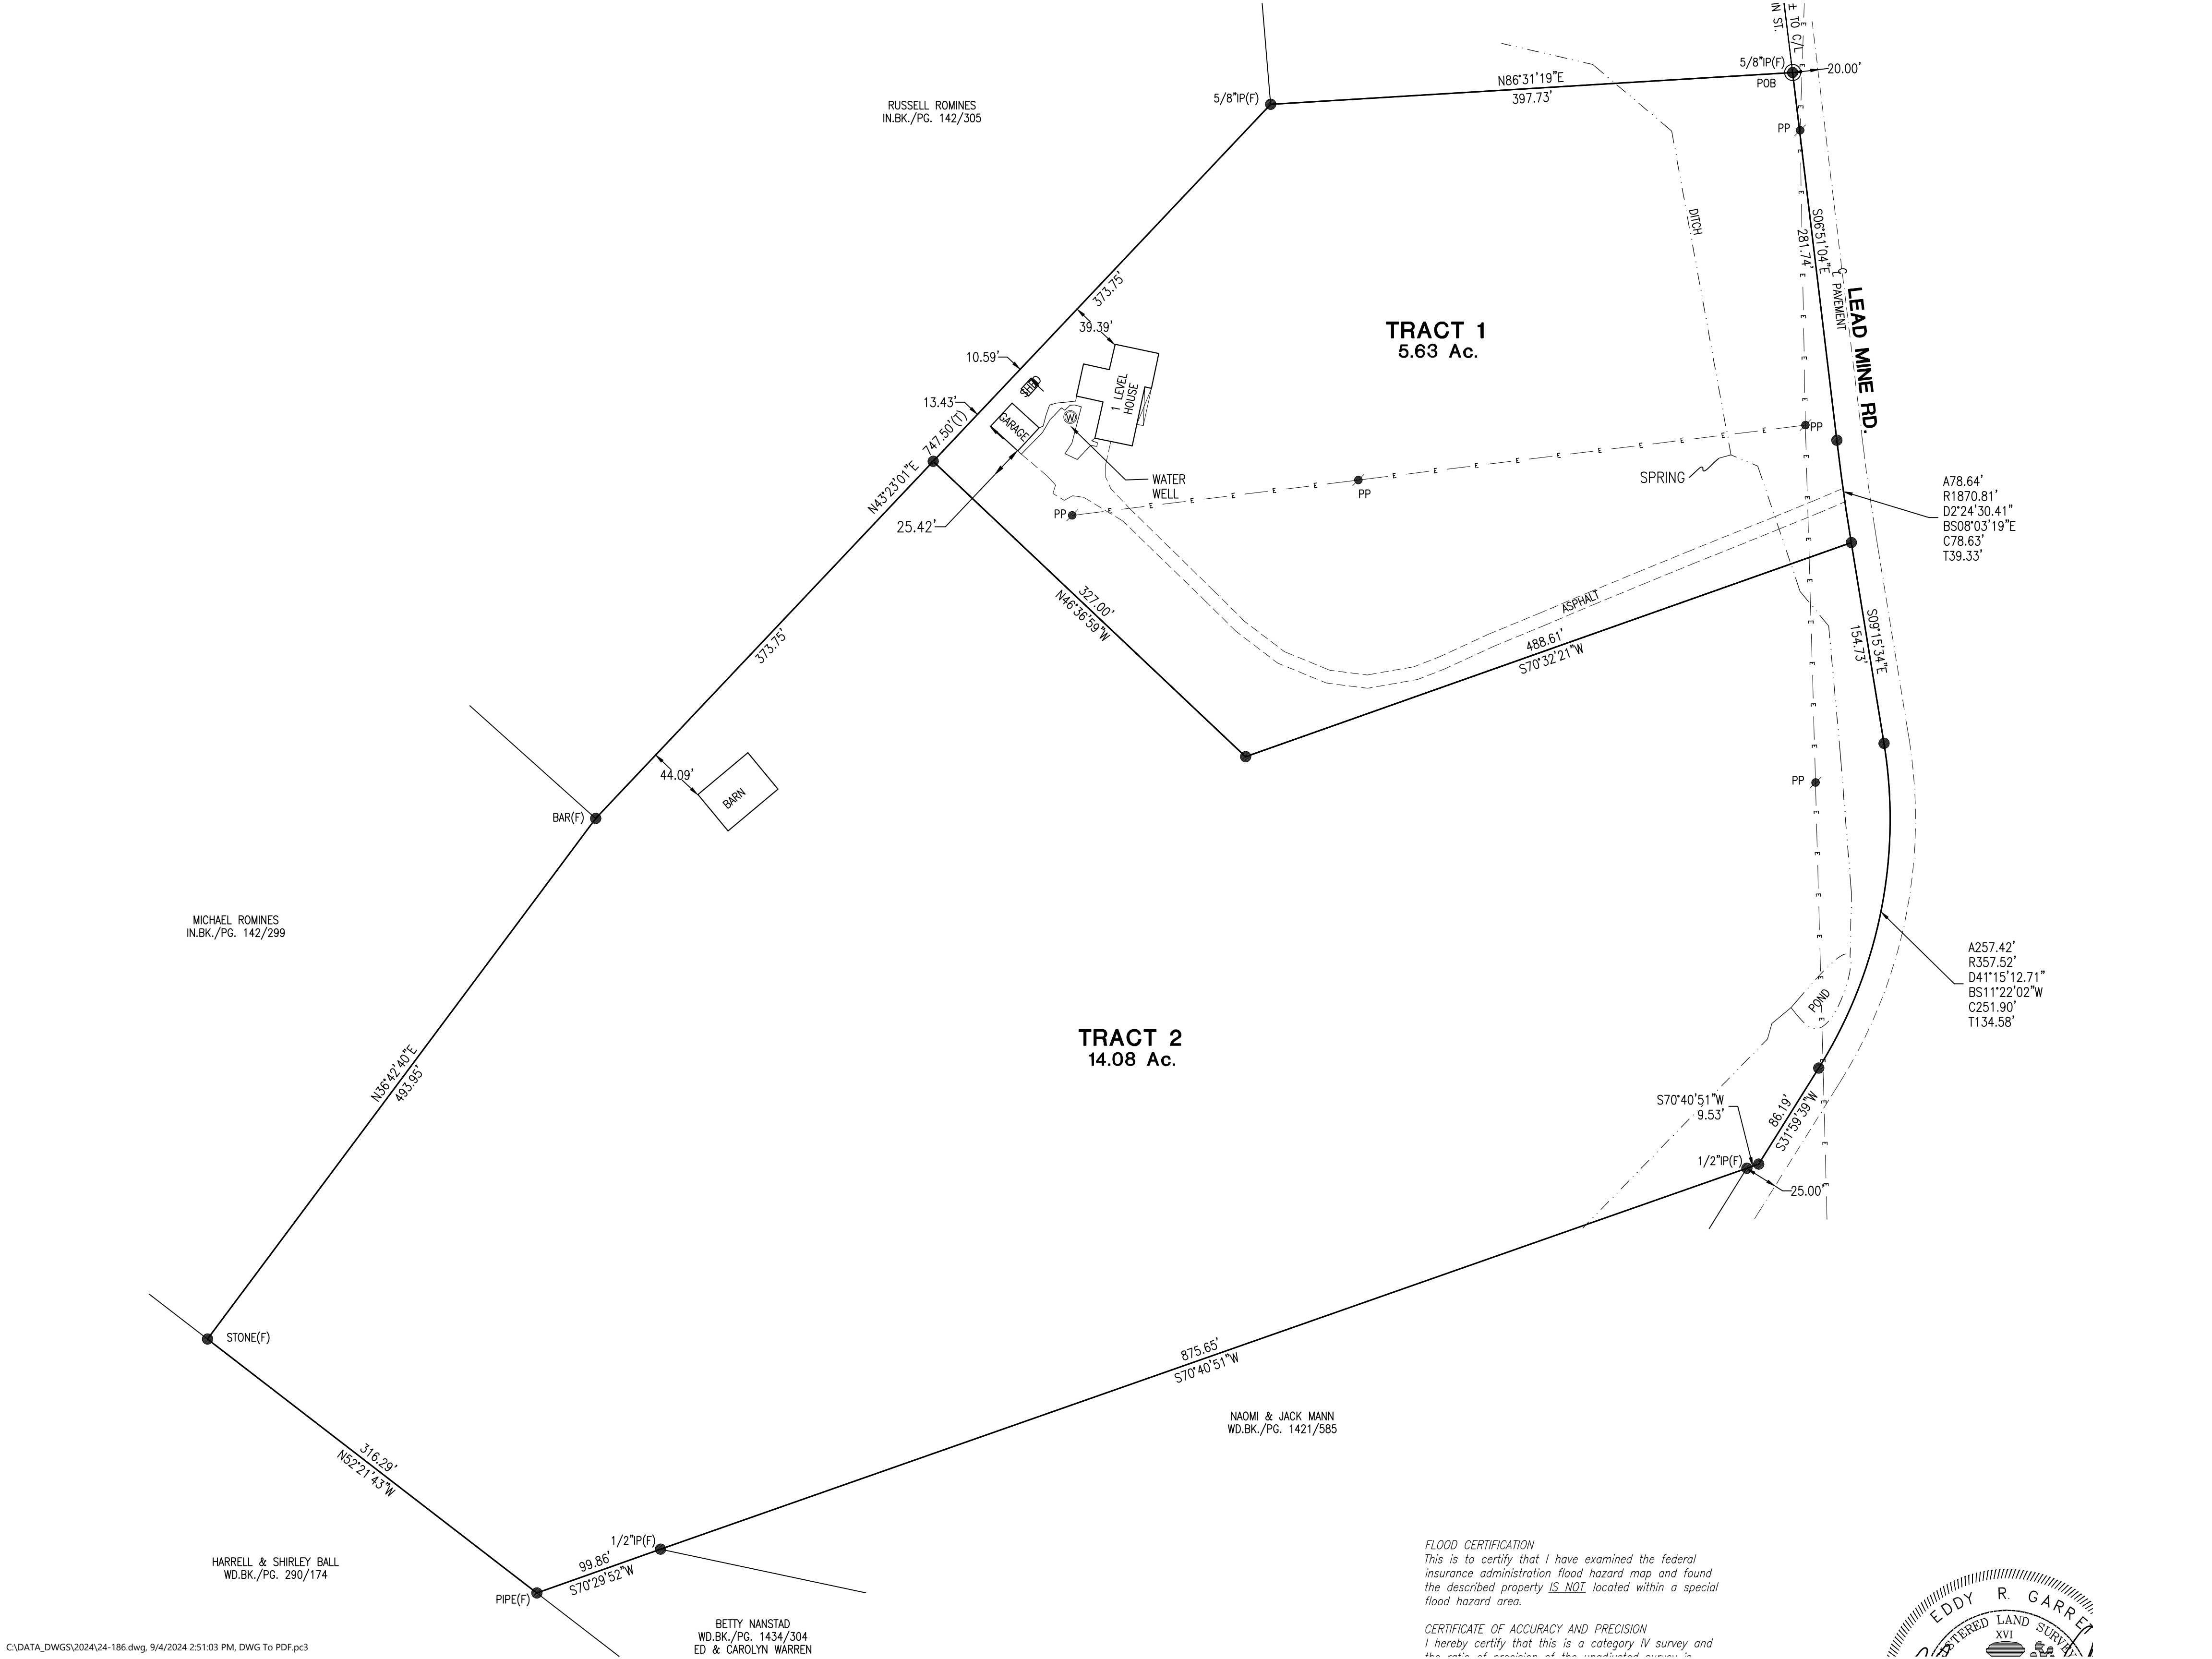

RUSSELL ROMINES
IN.BK./PG. 142/305

TRACT 1
5.63 Ac.

LEAD MINE RD.

A78.64'
R1870.81'
D2°24'30.41"
BS08°03'19"E
C78.63'
T39.33'

A257.42'
R357.52'
D41°15'12.71"
BS11°22'02"W
C251.90'
T134.58'

TRACT 2
14.08 Ac.

MICHAEL ROMINES
IN.BK./PG. 142/299

NAOMI & JACK MANN
WD.BK./PG. 1421/585

BETTY NANSTAD
WD.BK./PG. 1434/304
ED & CAROLYN WARREN

HARRELL & SHIRLEY BALL
WD.BK./PG. 290/174

FLOOD CERTIFICATION
This is to certify that I have examined the federal
insurance administration flood hazard map and found
the described property IS NOT located within a special
flood hazard area.

CERTIFICATE OF ACCURACY AND PRECISION
I hereby certify that this is a category IV survey and
the ratio of precision of the undistorted survey is

