




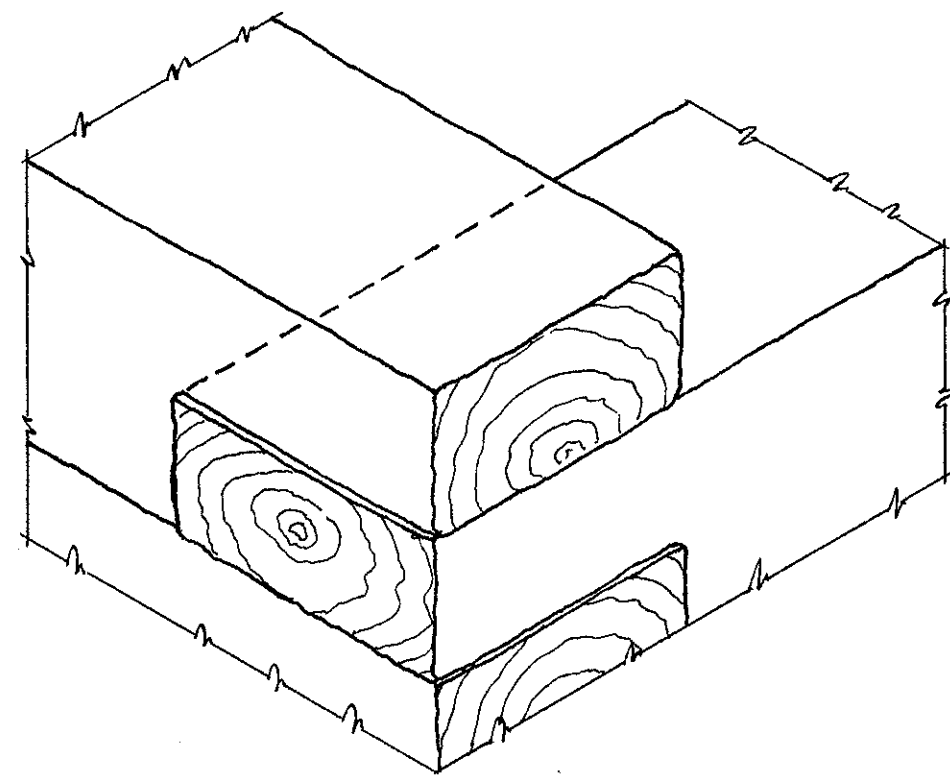


· DETAIL · OF · LOG · JOINT ·
SCALE $1\frac{1}{2}" = 1'-0"$

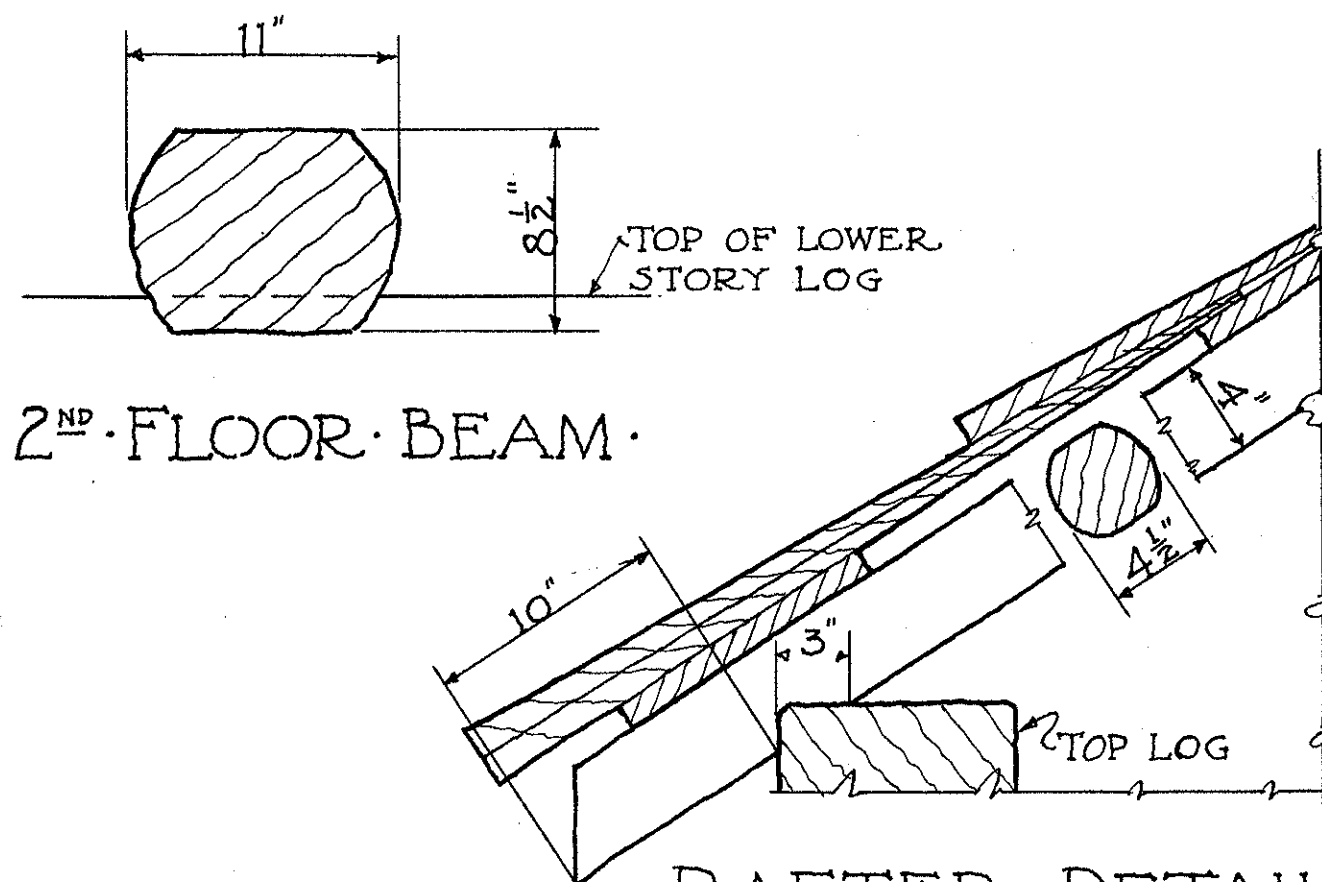

· RAFTER · DETAIL ·
SCALE $1\frac{1}{2}" = 1'-0"$

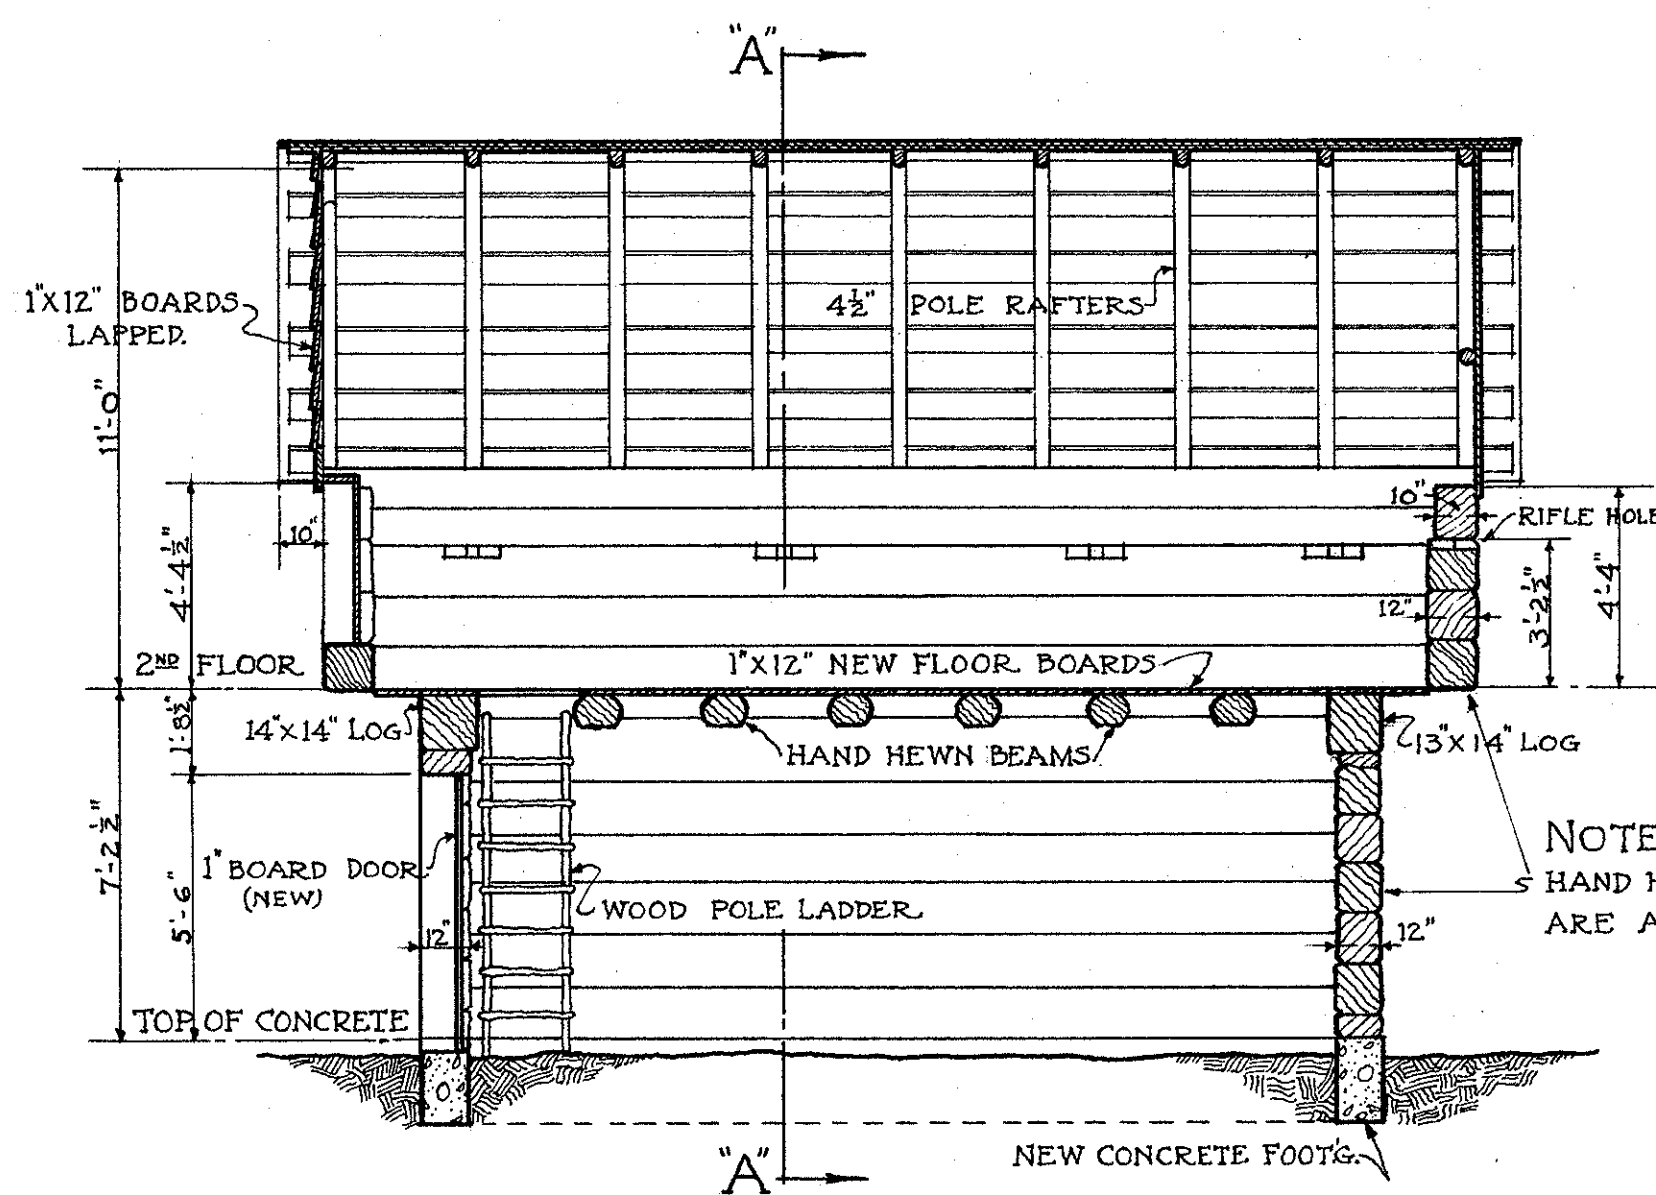

· LONGITUDINAL · SECTION · AT · "A-A" ·
SCALE $\frac{1}{4}" = 1 \text{ FT.}$

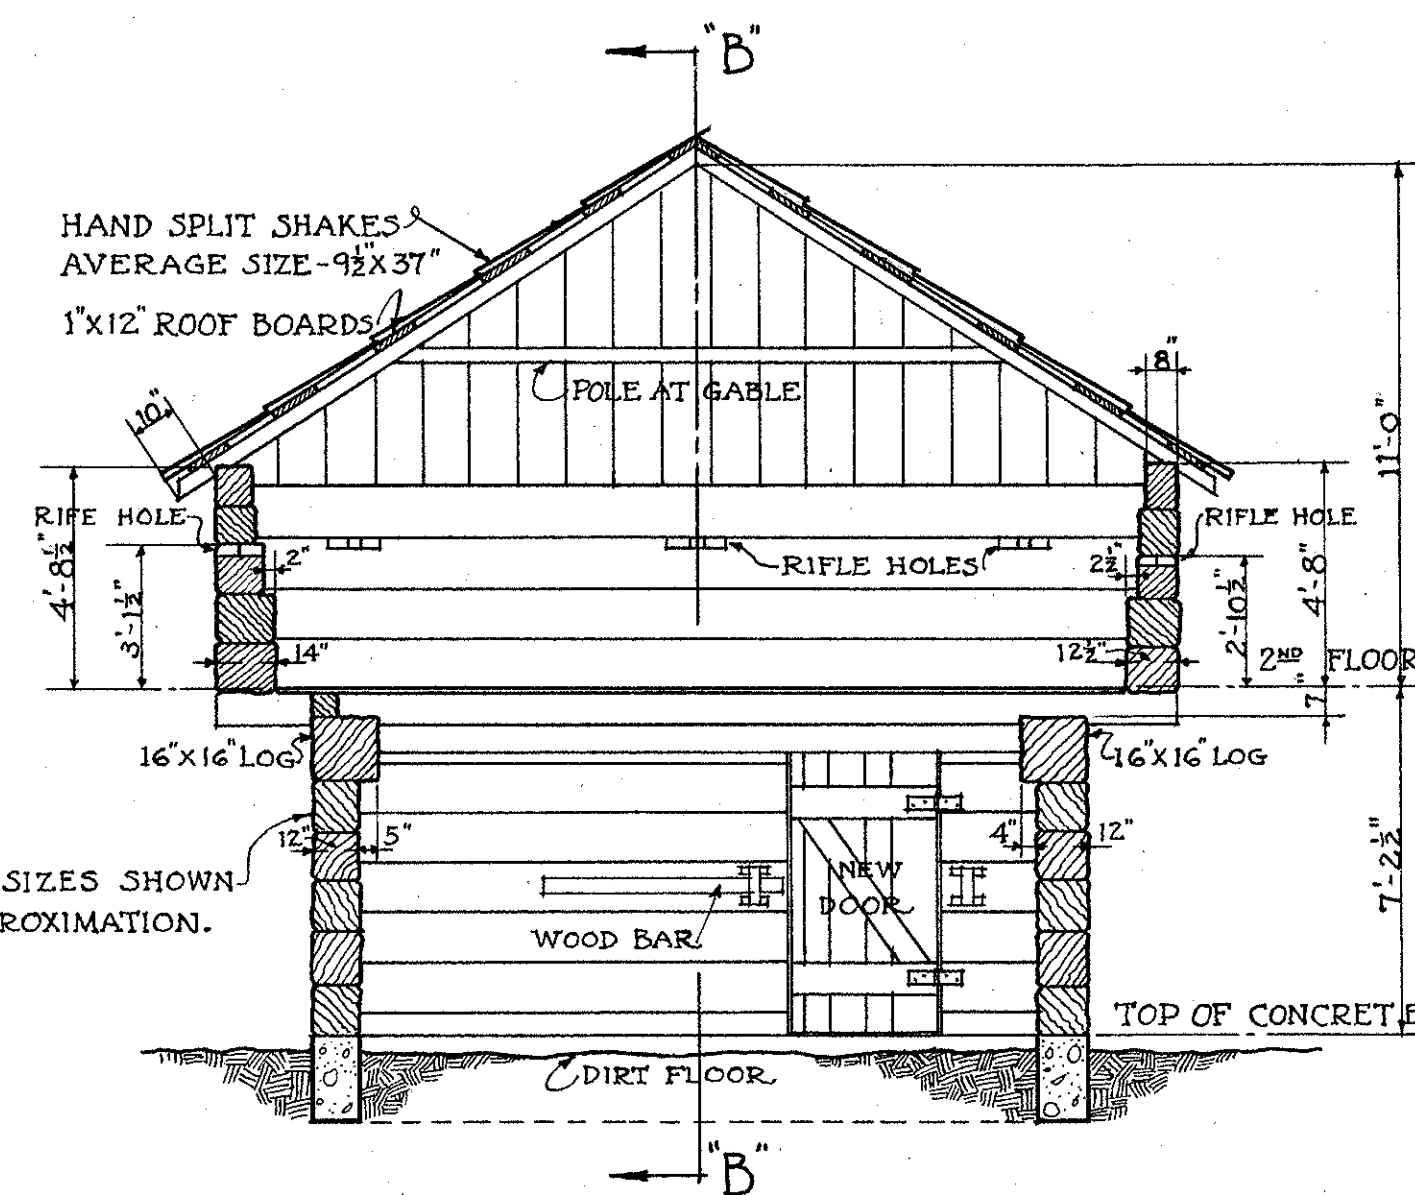

· CROSS · SECTION · AT · "B-B" ·
SCALE $\frac{1}{4}" = 1 \text{ FT.}$

W.J. MEYER - DEL.

U.S. DEPARTMENT OF THE INTERIOR
OFFICE OF NATIONAL PARKS, BUILDINGS, AND RESERVATIONS
BRANCH OF PLANS AND DESIGN



SCALE 0 1 2 3 4 METERS

SCALE 0 6 12 INCHES

SCALE 0 5 10 FEET.

NAME OF STRUCTURE
· ALEXANDER · BLOCKHOUSE ·
· COUPEVILLE ·
· WHIDBY · ISLAND ·

· WASHINGTON ·

SURVEY NO.
39-W-8

HISTORIC AMERICAN
BUILDINGS SURVEY
SHEET 4 OF 4 SHEETS

INDEX NO.