
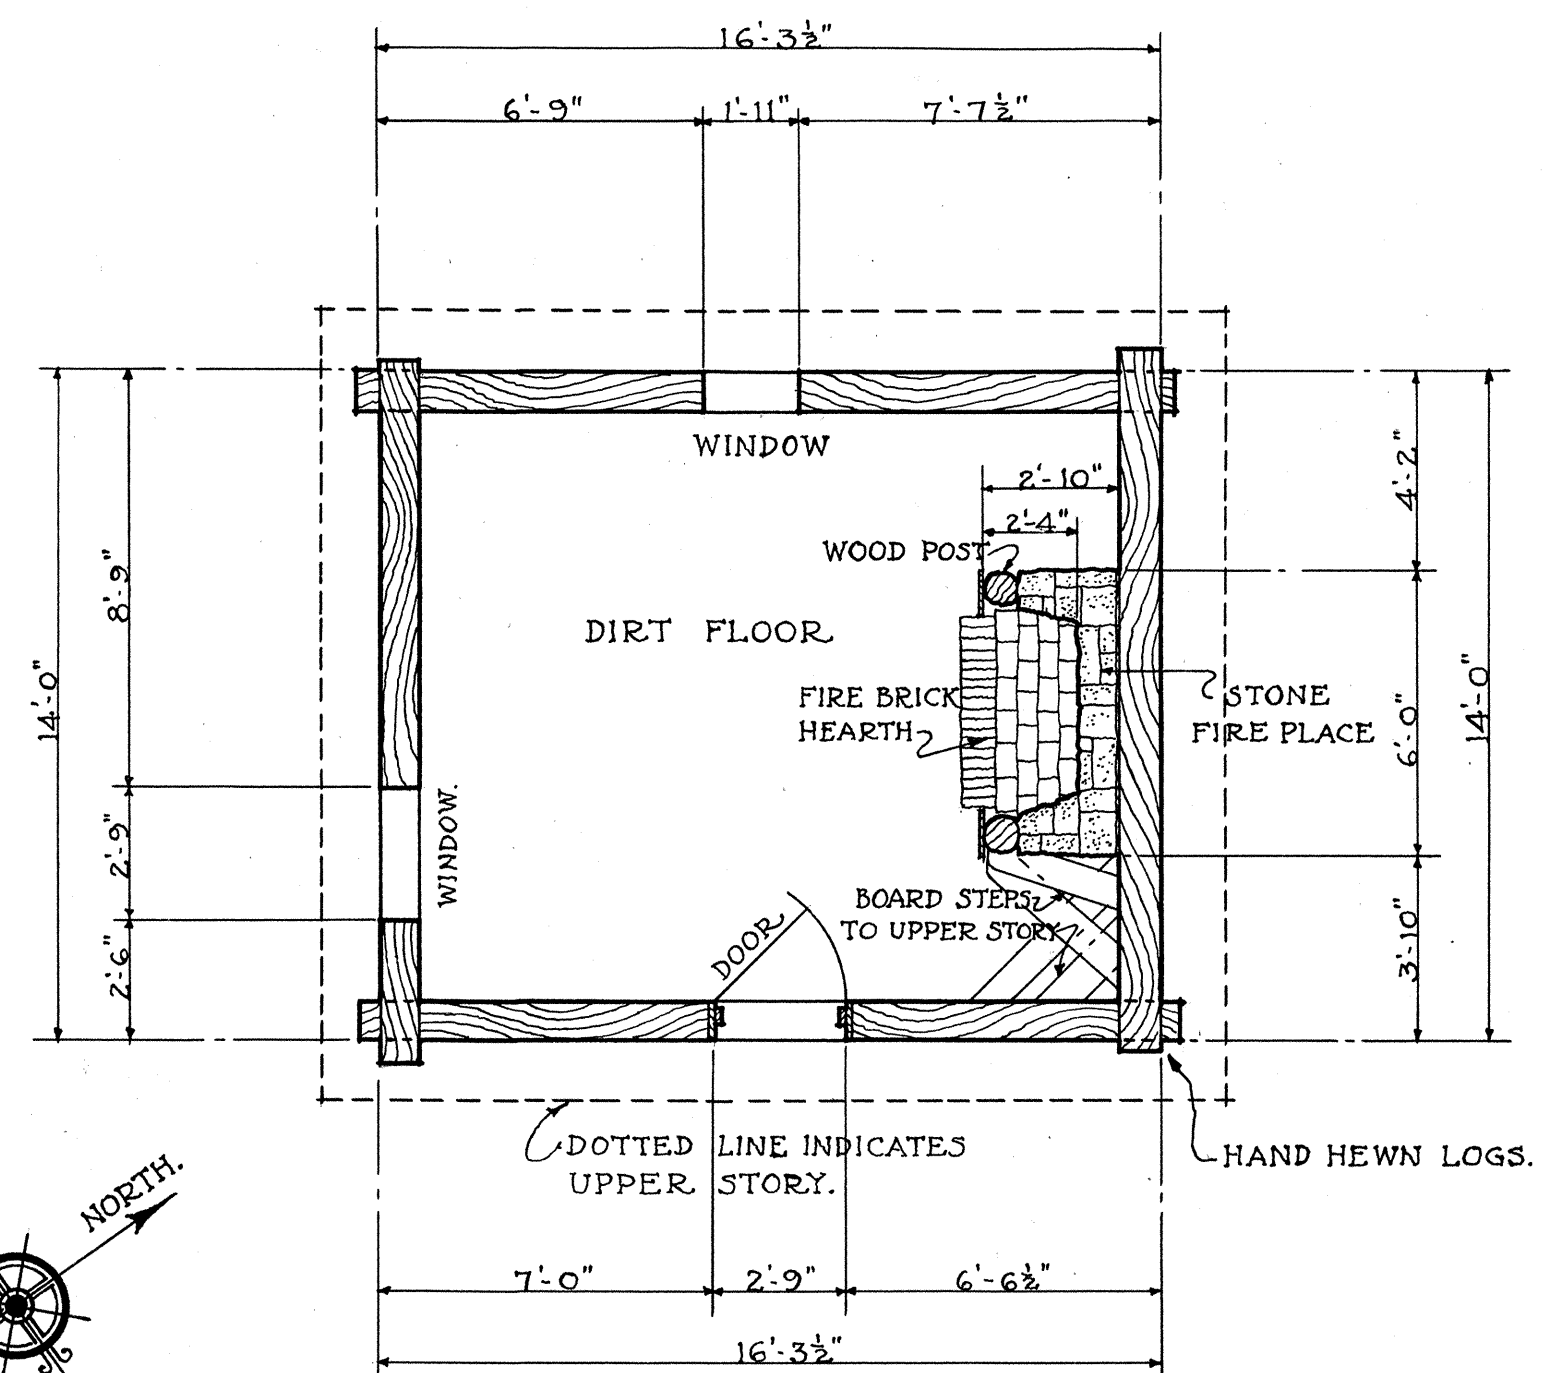
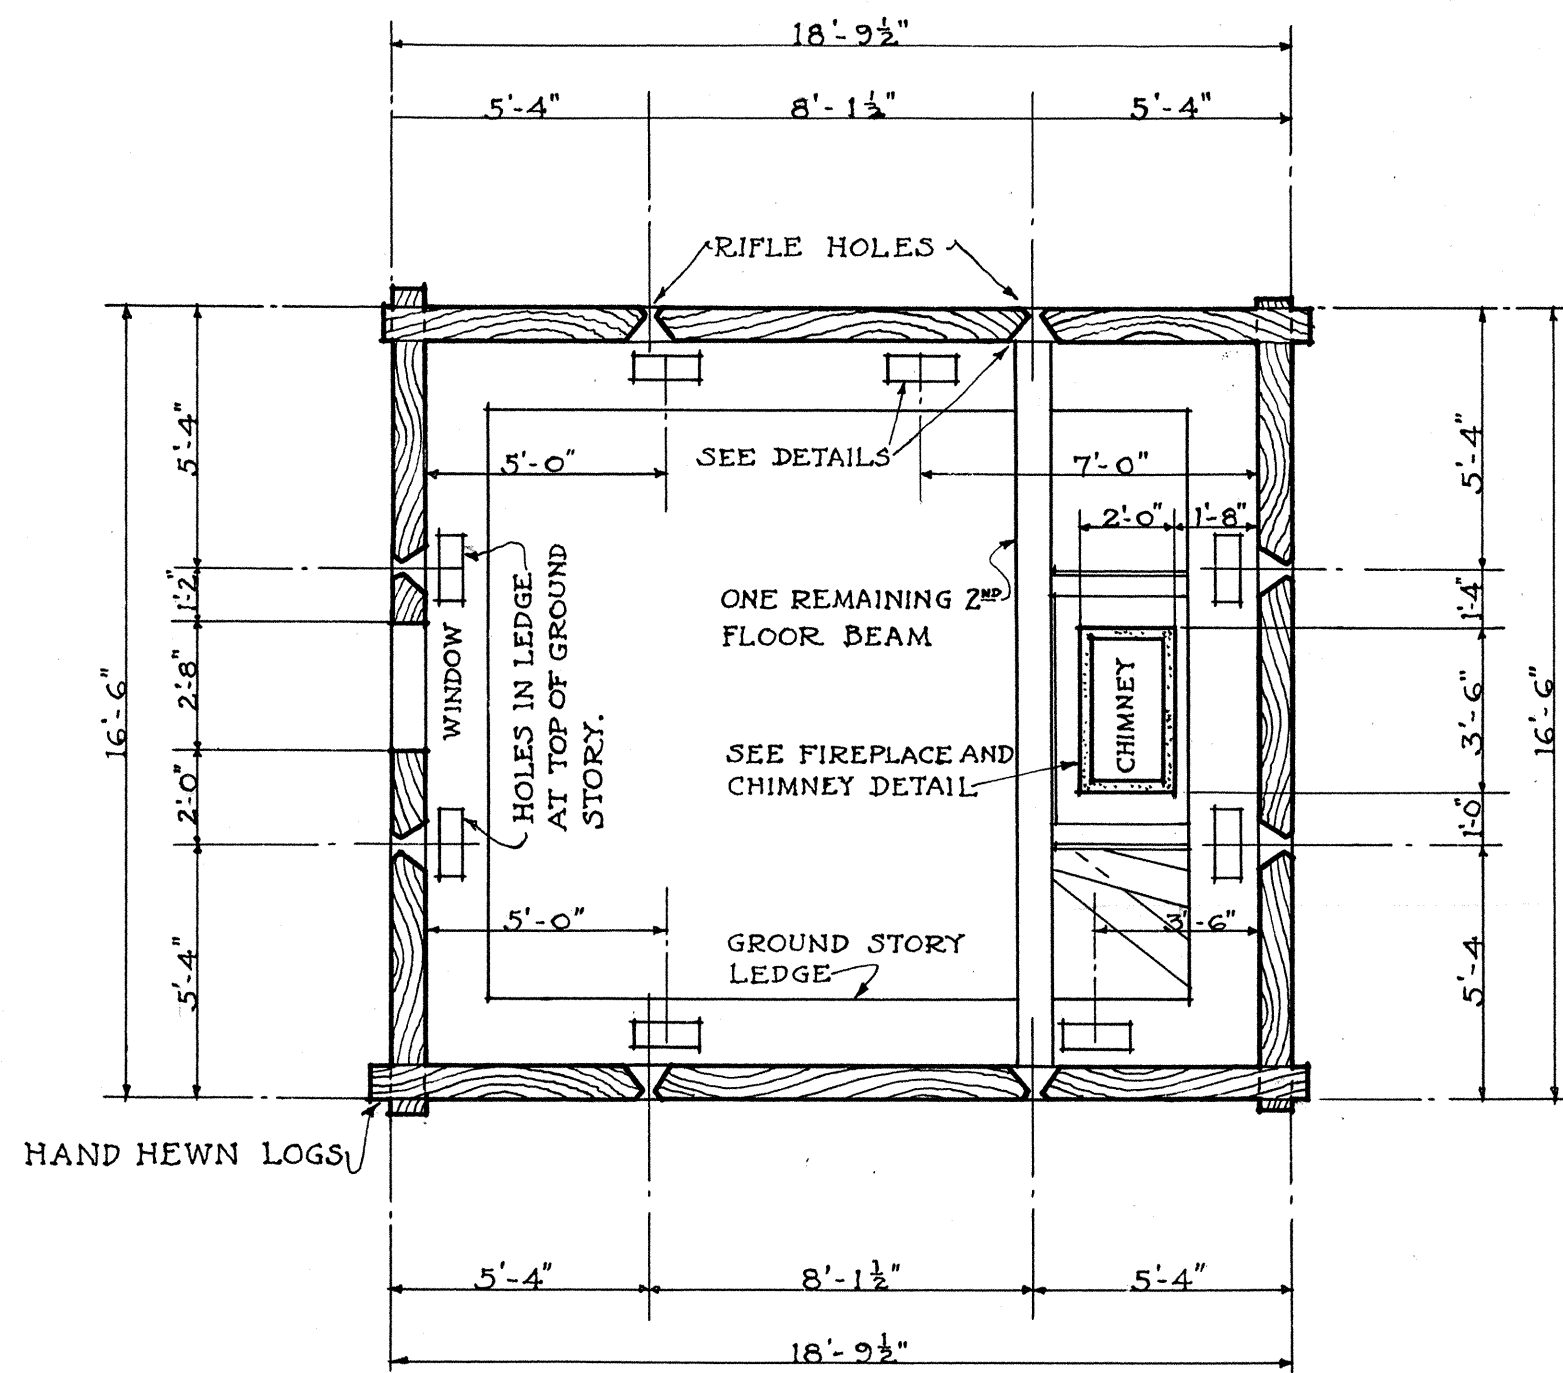
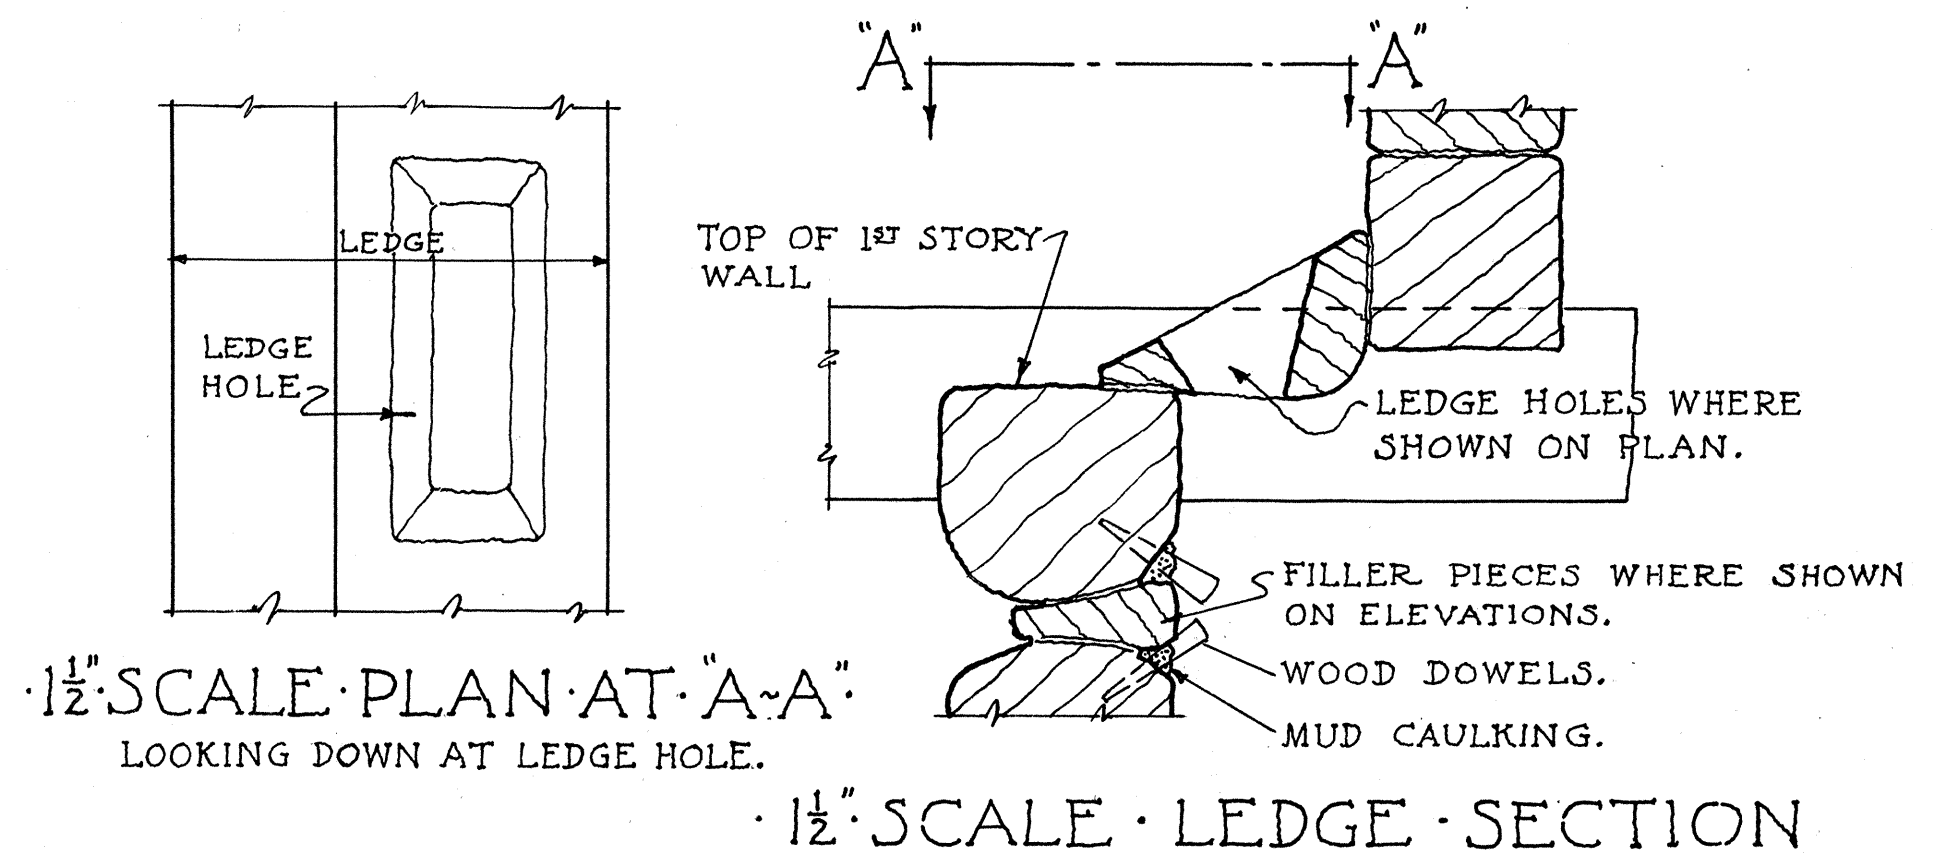


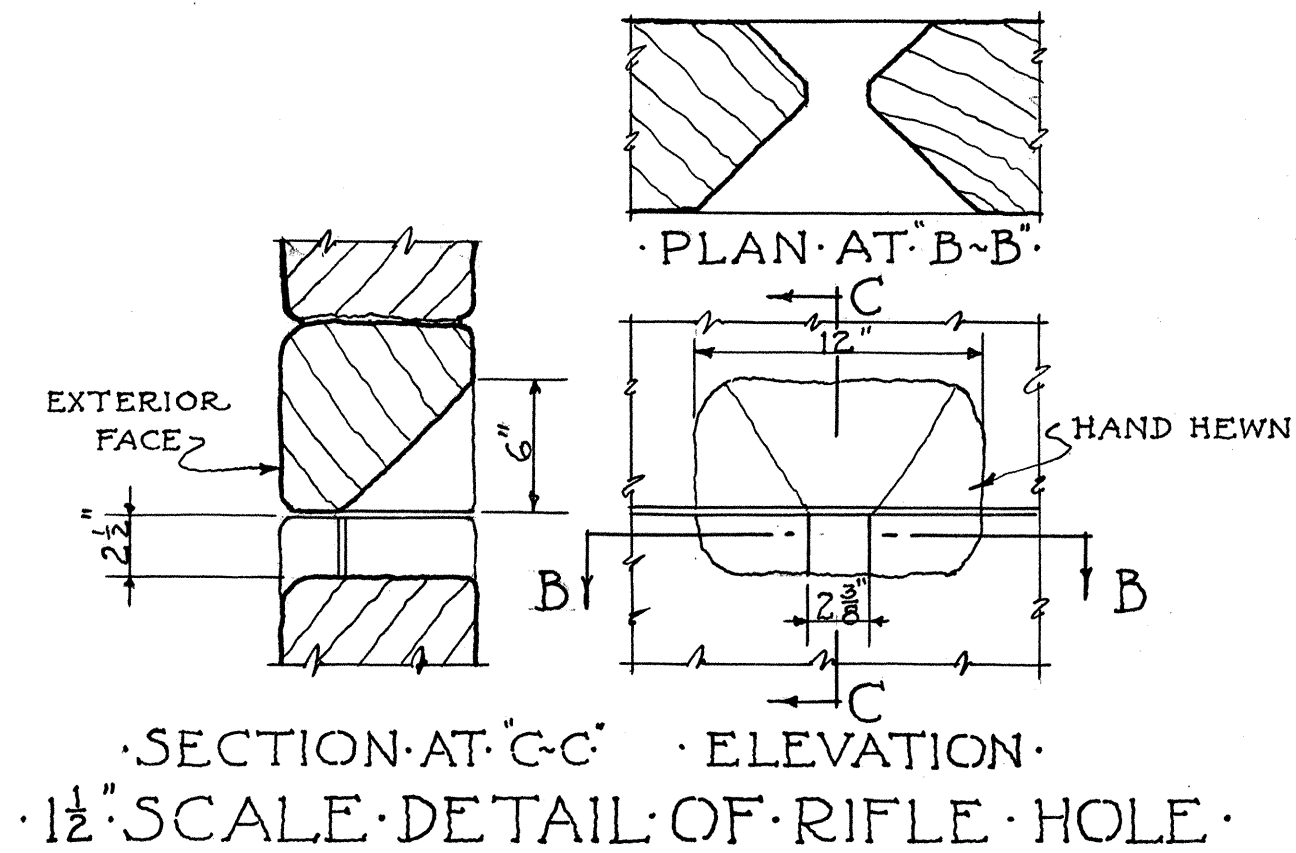

NOTES:

THIS STRUCTURE WAS REPAIRED BY THE "LADIES ROUND TABLE" GROUP OF COUPEVILLE IN 1930 BUT THERE IS NO EVIDENCE OF ANY NEW MATERIALS EXCEPT, THE ROOF SHAKES AND A NEW ENTRANCE DOOR.

SCALE 0 6 12 INCHES

SCALE 0 1 2 3 4 METERS. SCALE 0 5 10 FEET.

W. J. MEYER-DEL.

U.S. DEPARTMENT OF THE INTERIOR
OFFICE OF NATIONAL PARKS, BUILDINGS, AND RESERVATIONS
BRANCH OF PLANS AND DESIGN

NEAR OLD CEMETERY, COUPEVILLE.

NAME OF STRUCTURE
DAVIS BLOCKHOUSE

WHIDBY ISLAND, WASHINGTON.

SURVEY NO.
39-W-11

HISTORIC AMERICAN
BUILDINGS SURVEY
SHEET 2 OF 4 SHEETS

INDEX NO.