

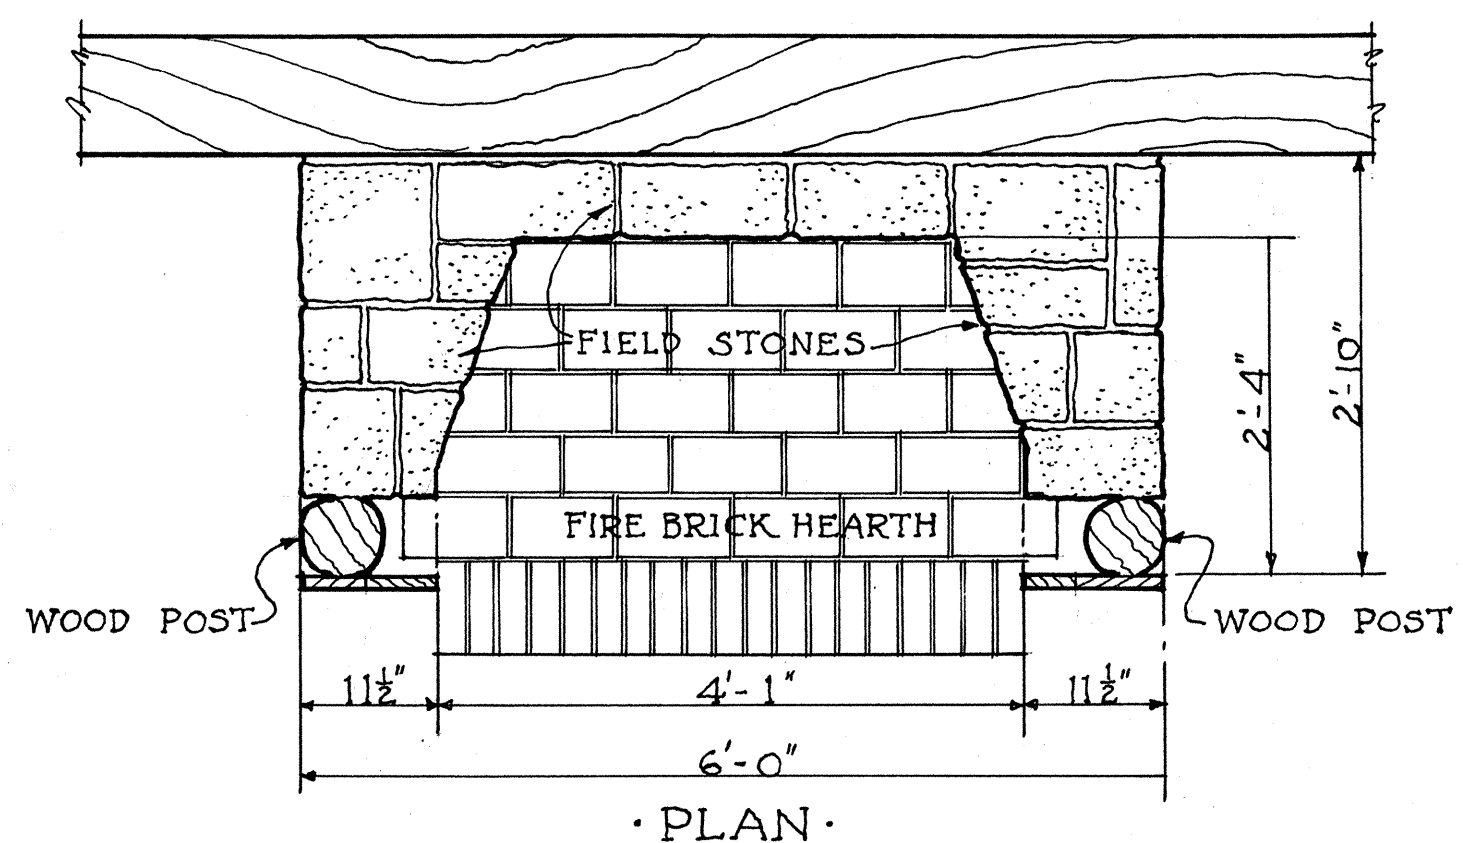
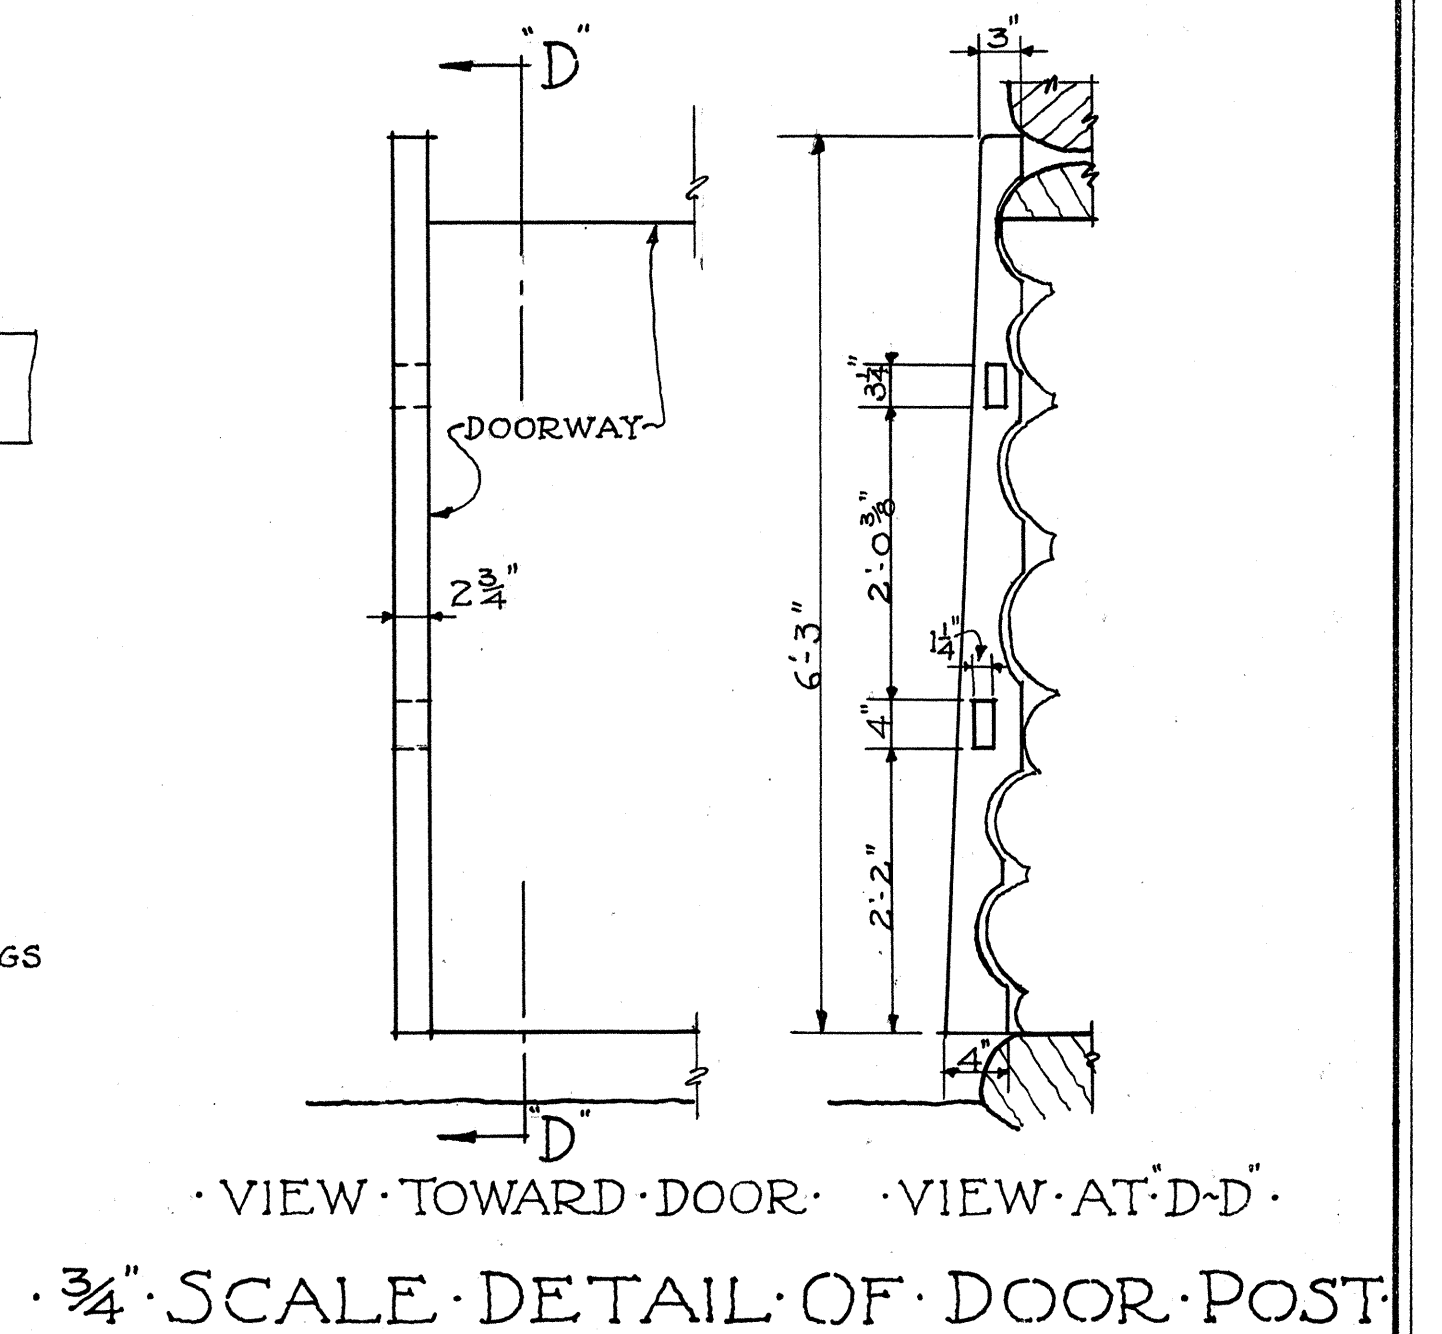


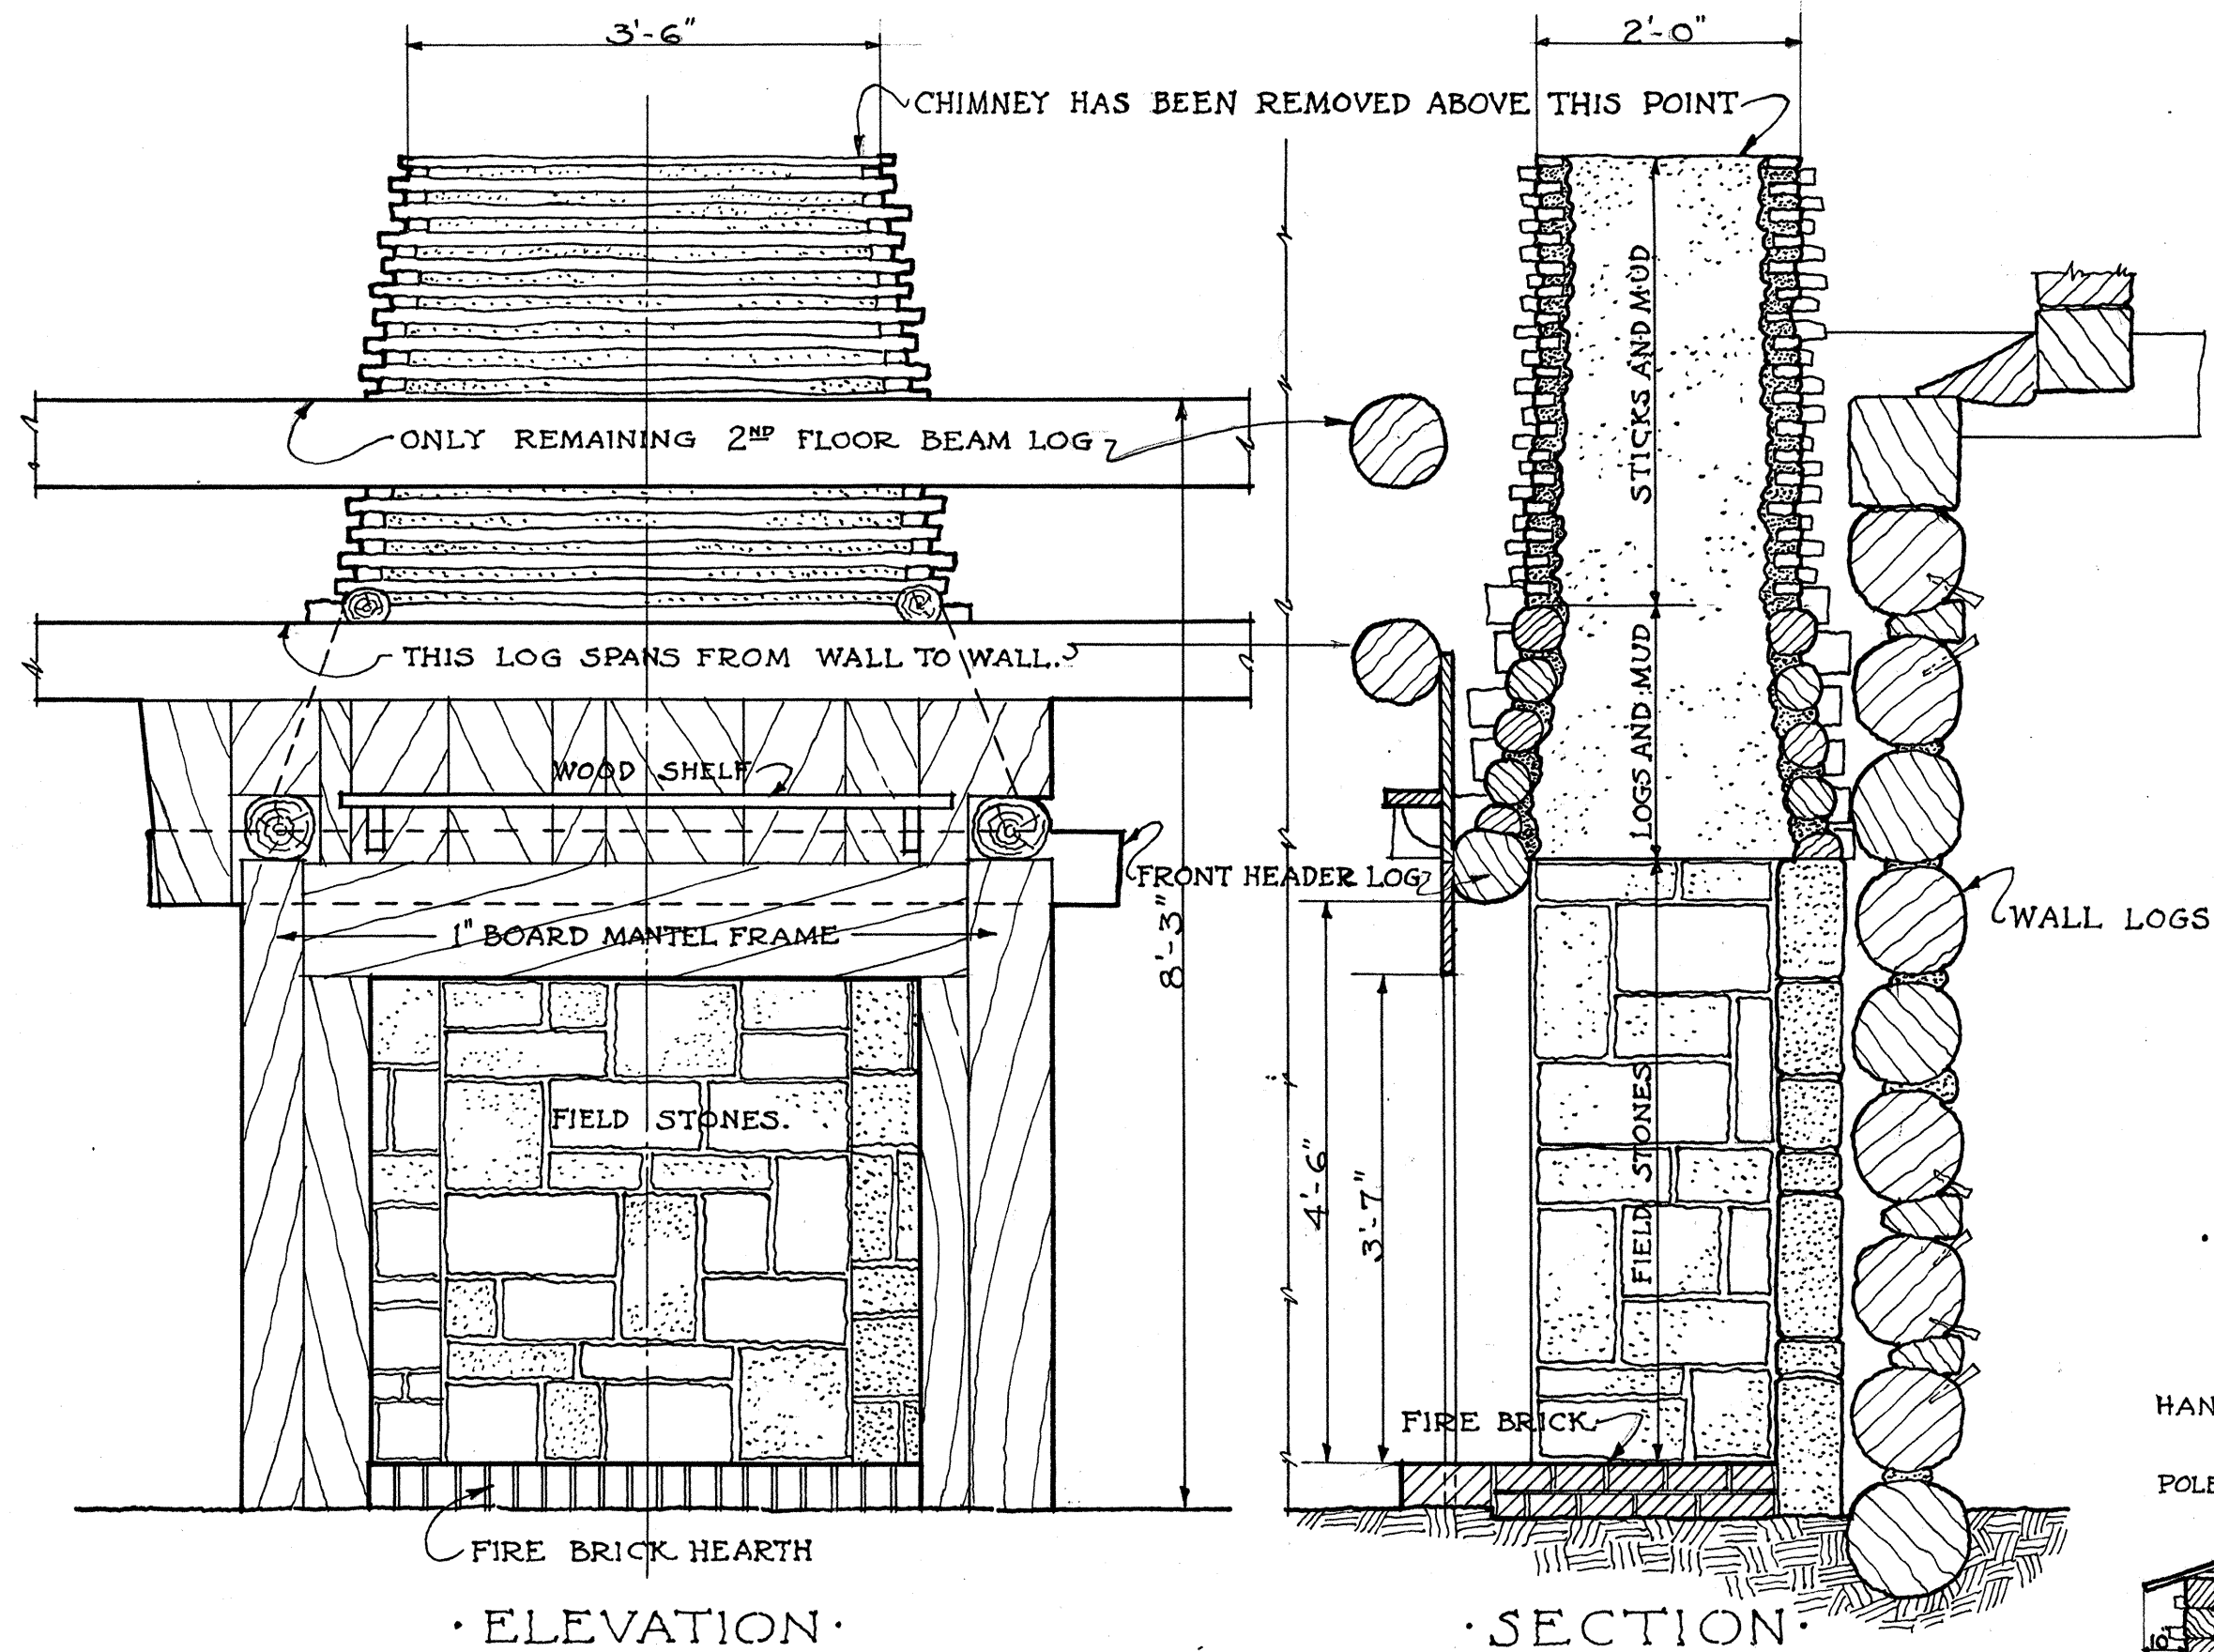

· 3/4" SCALE FIREPLACE DETAILS ·

NOTE:
SEE GROUND STORY PLAN
FOR LOCATION OF FIRE PLACE.

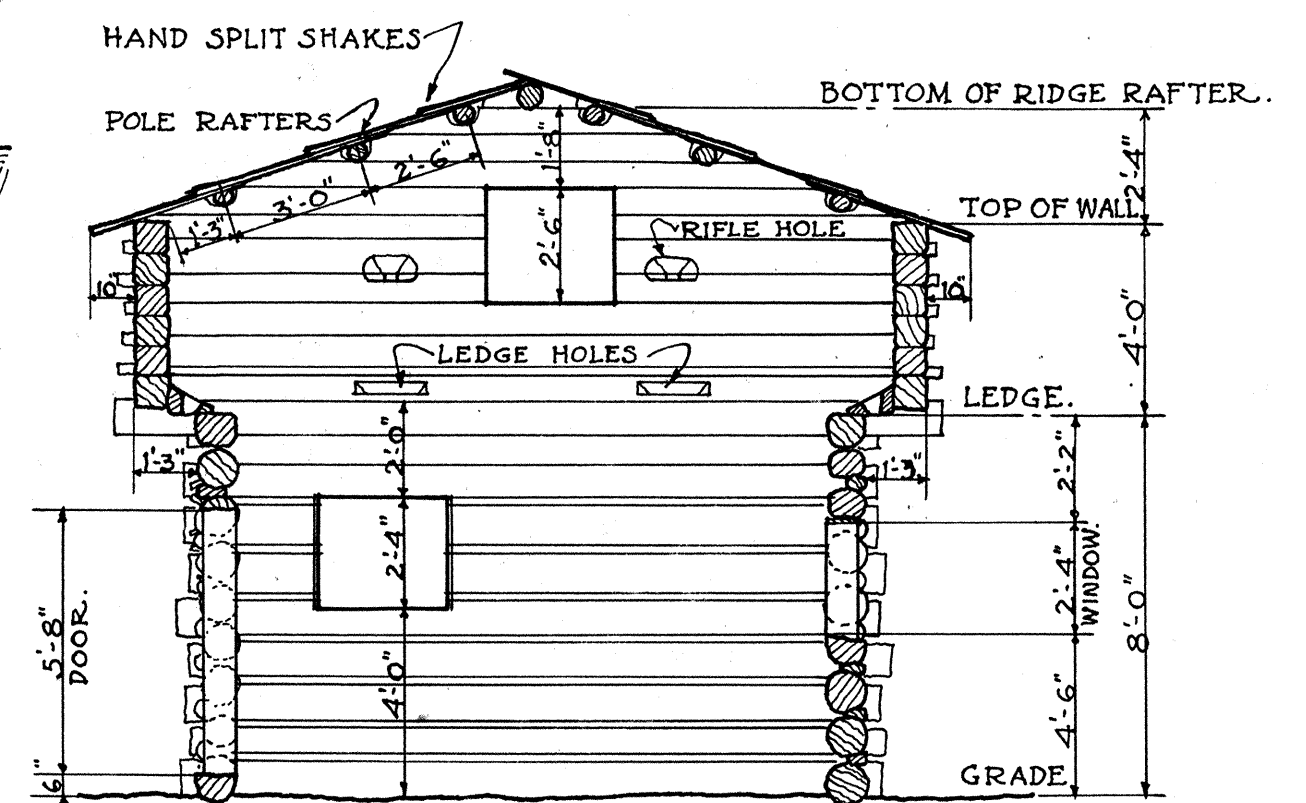

· CROSS SECTION ·
· LOOKING · SOUTHWEST ·

SCALE 1/4 INCH = 1 FT.

SCALE 0 1 2 3 FEET.



SCALE 0 1 2 3 4 METERS

SCALE 0 5 10 FEET.

W. J. MEYER-DEL.

U.S. DEPARTMENT OF THE INTERIOR
OFFICE OF NATIONAL PARKS, BUILDINGS, AND RESERVATIONS
BRANCH OF PLANS AND DESIGN

NAME OF STRUCTURE
· DAVIS · BLOCKHOUSE ·

· NEAR · OLD · CEMETERY ·, COUPEVILLE ·

WHIDBY ISLAND, WASHINGTON.

SURVEY NO.
39-W-11

HISTORIC AMERICAN
BUILDINGS SURVEY
SHEET 4 OF 4 SHEETS

INDEX NO.