


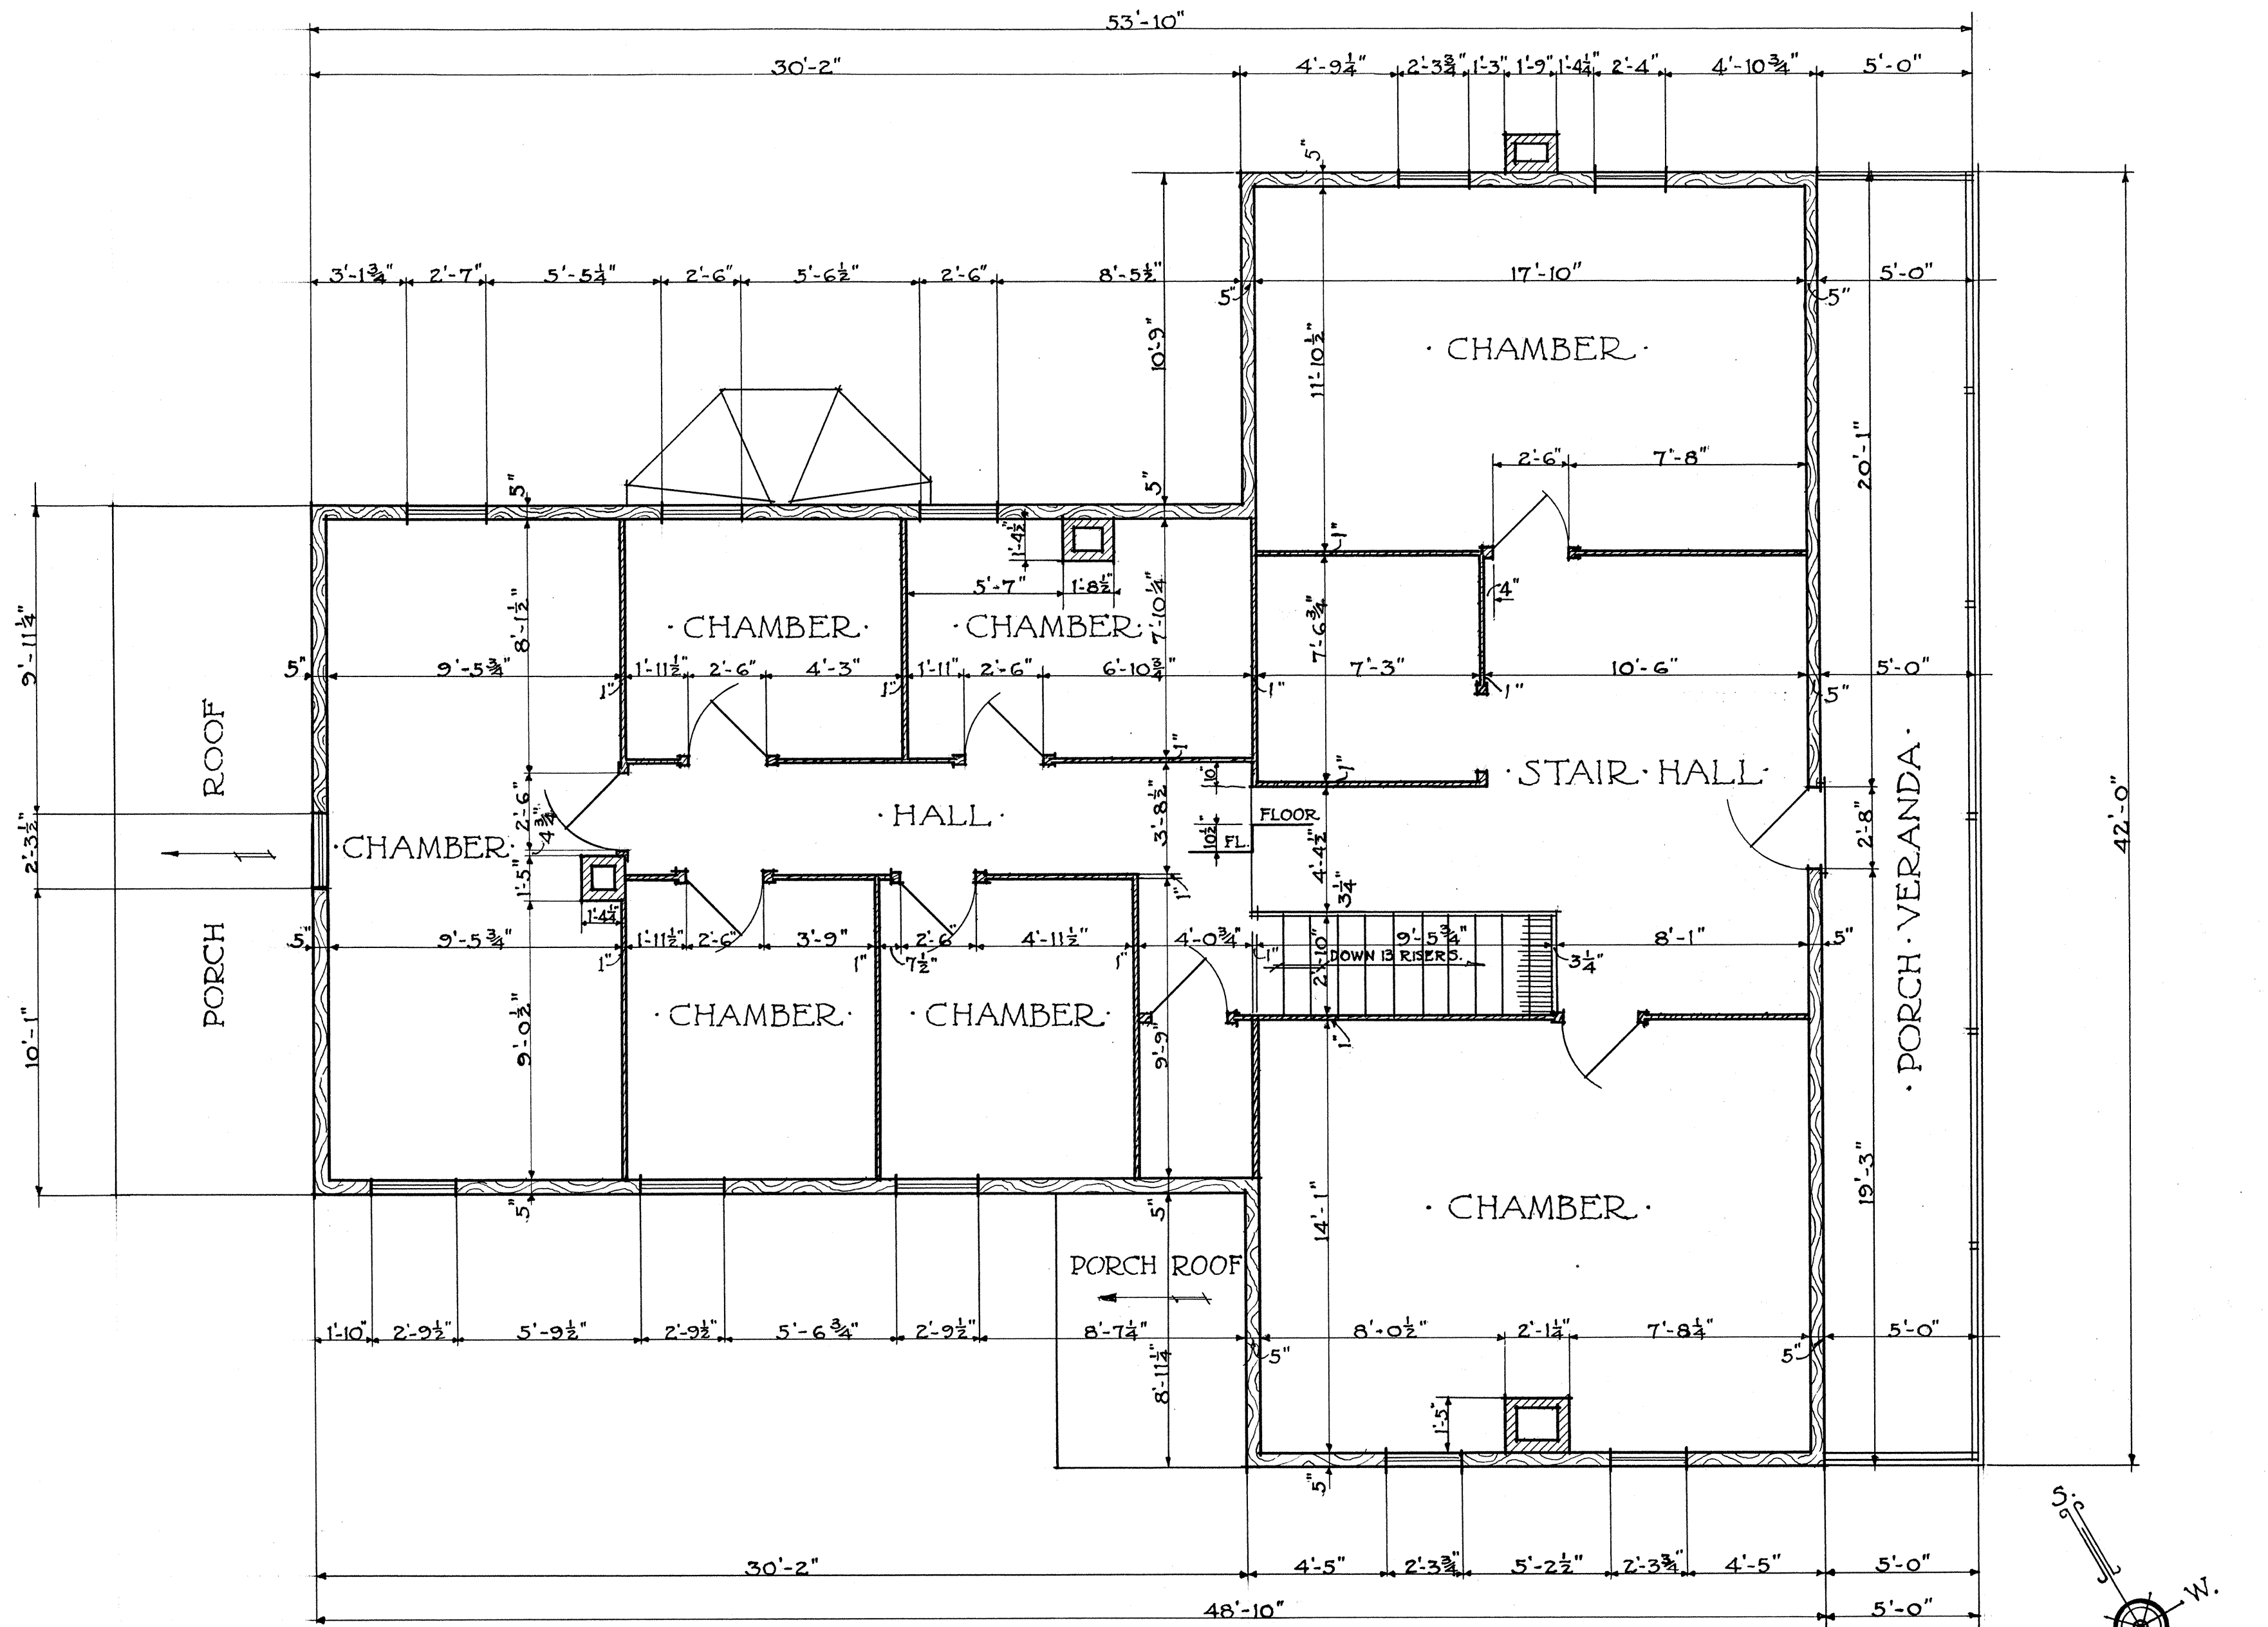

· SECOND · FLOOR · PLAN ·

SCALE $\frac{1}{4}$ INCH = 1 FT.



SCALE 0 1 2 3 4 METERS.

SCALE 0 5 10 FEET.

F. C. STANTON ~ DEL.

U.S. DEPARTMENT OF THE INTERIOR
OFFICE OF NATIONAL PARKS, BUILDINGS, AND RESERVATIONS
BRANCH OF PLANS AND DESIGN

NAME OF STRUCTURE

· THE · EBHEY · HOUSE ·

· EBEYS · LANDING · NEAR · COUPEVILLE ·

· WHIDBY · ISLAND ·

· WASHINGTON ·

SURVEY NO.

39-W-13

HISTORIC AMERICAN
BUILDINGS SURVEY
SHEET 3 OF 6 SHEETS

INDEX NO.