




· SOUTH · ELEVATION ·

SCALE 1/4" INCH = 1 FT.

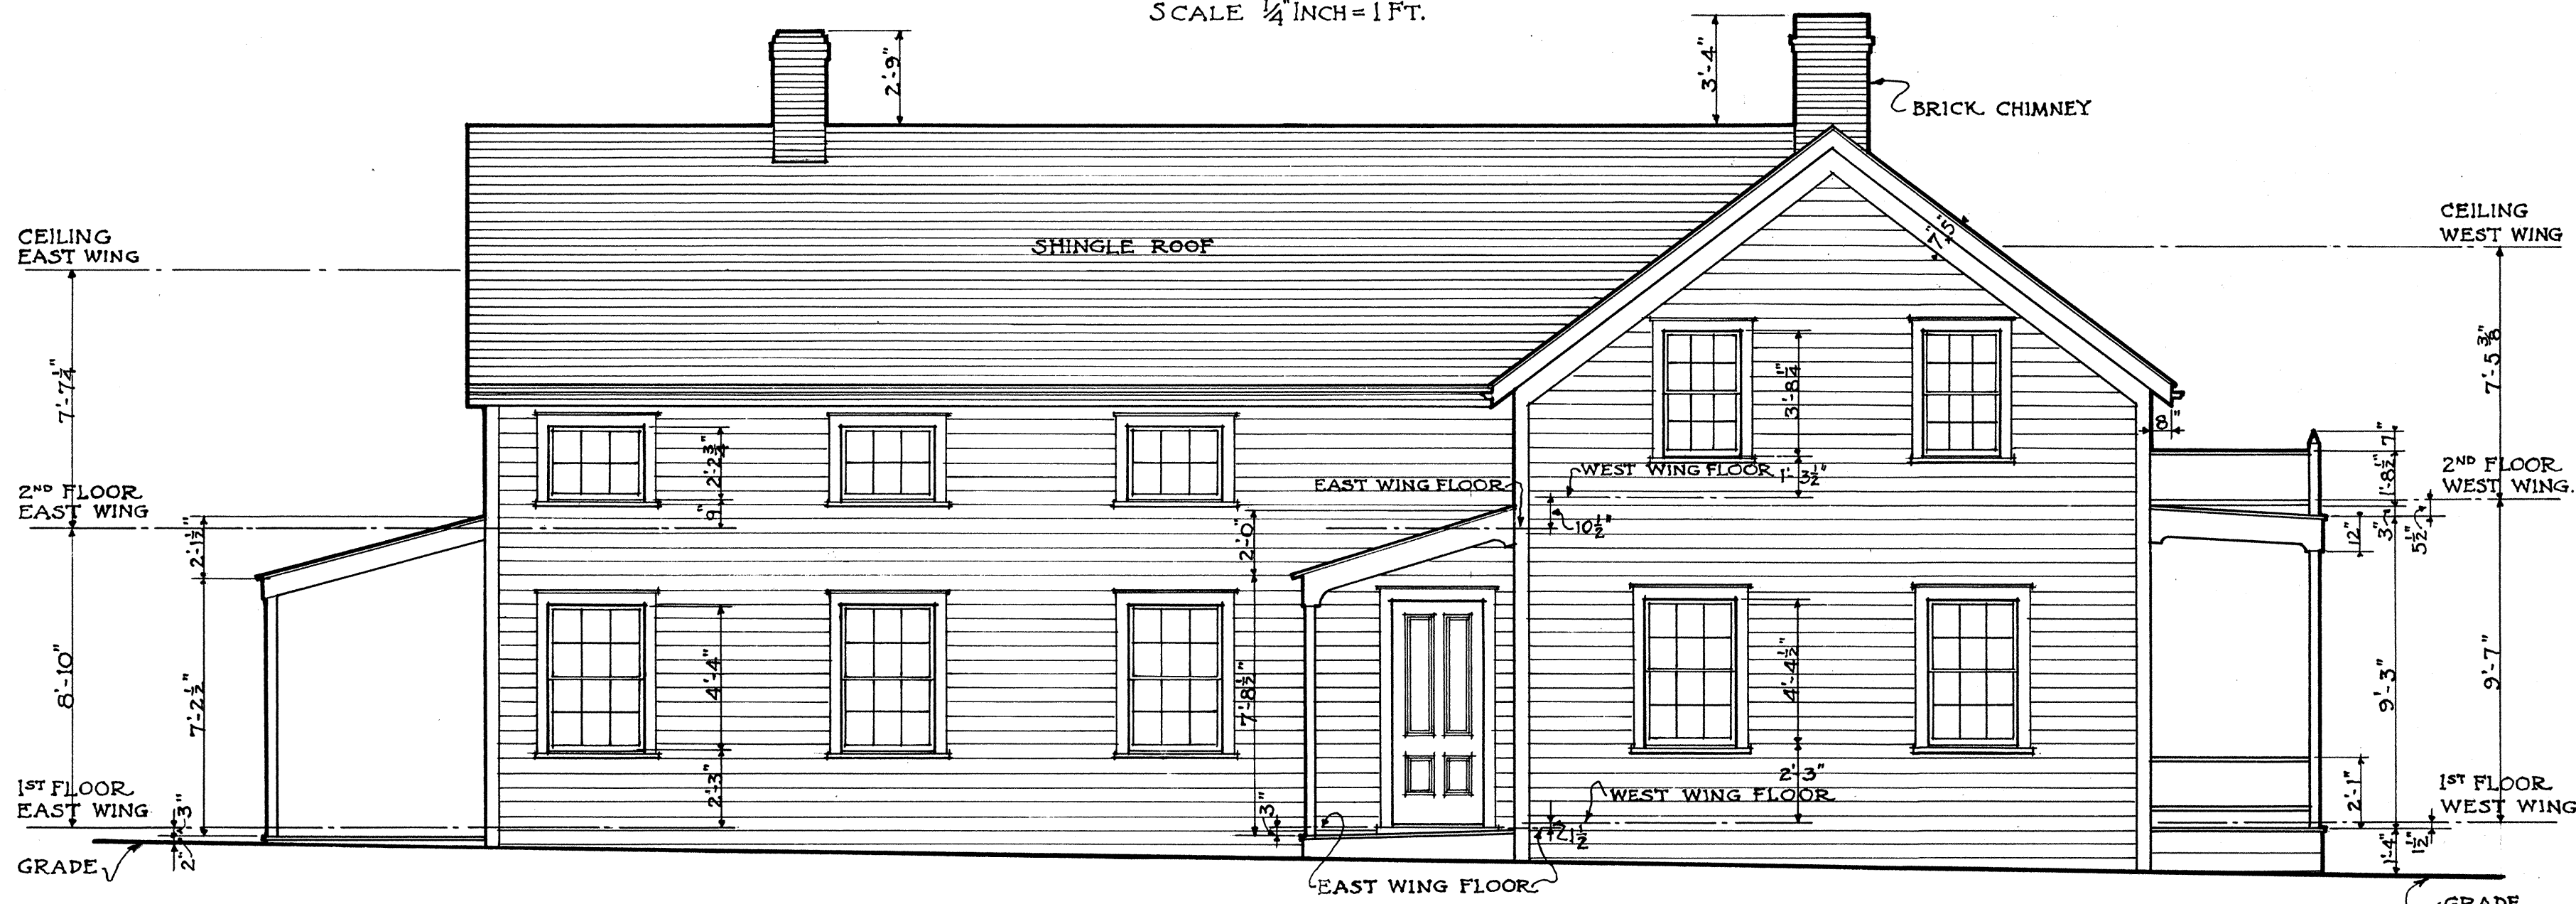

· NORTH · ELEVATION ·

SCALE 1/4" INCH = 1 FT.

W.J. MEYER ~ DEL.

U.S. DEPARTMENT OF THE INTERIOR
OFFICE OF NATIONAL PARKS, BUILDINGS, AND RESERVATIONS
BRANCH OF PLANS AND DESIGN



NAME OF STRUCTURE

· THE · EBAY · HOUSE ·

· EBAYS · LANDING · NEAR · COUPEVILLE ·

· WHIDBY · ISLAND, · WASHINGTON ·

SCALE 0 1 2 3 4 METERS.

SCALE 0 5 10 FEET.

SURVEY NO.

39-W-13

HISTORIC AMERICAN
BUILDINGS SURVEY
SHEET 5 OF 6 SHEETS

INDEX NO.