



NOTES

THIS STRUCTURE IS A RESTORATION (BY MR. FRANK PRATT JR.) OF ONE OF THE FOUR ORIGINAL BLOCKHOUSES BUILT BY COL. JACOB EBNEY IN THE YEAR 1855. THESE STRUCTURES WERE LOCATED AT THE 4 CORNERS OF A WOOD STOCKADE ENCLOSURE. THE LOCATION OF THIS BLOCKHOUSE IS APPROXIMATELY 700 YARDS SOUTH WEST OF OLD CEMETARY.

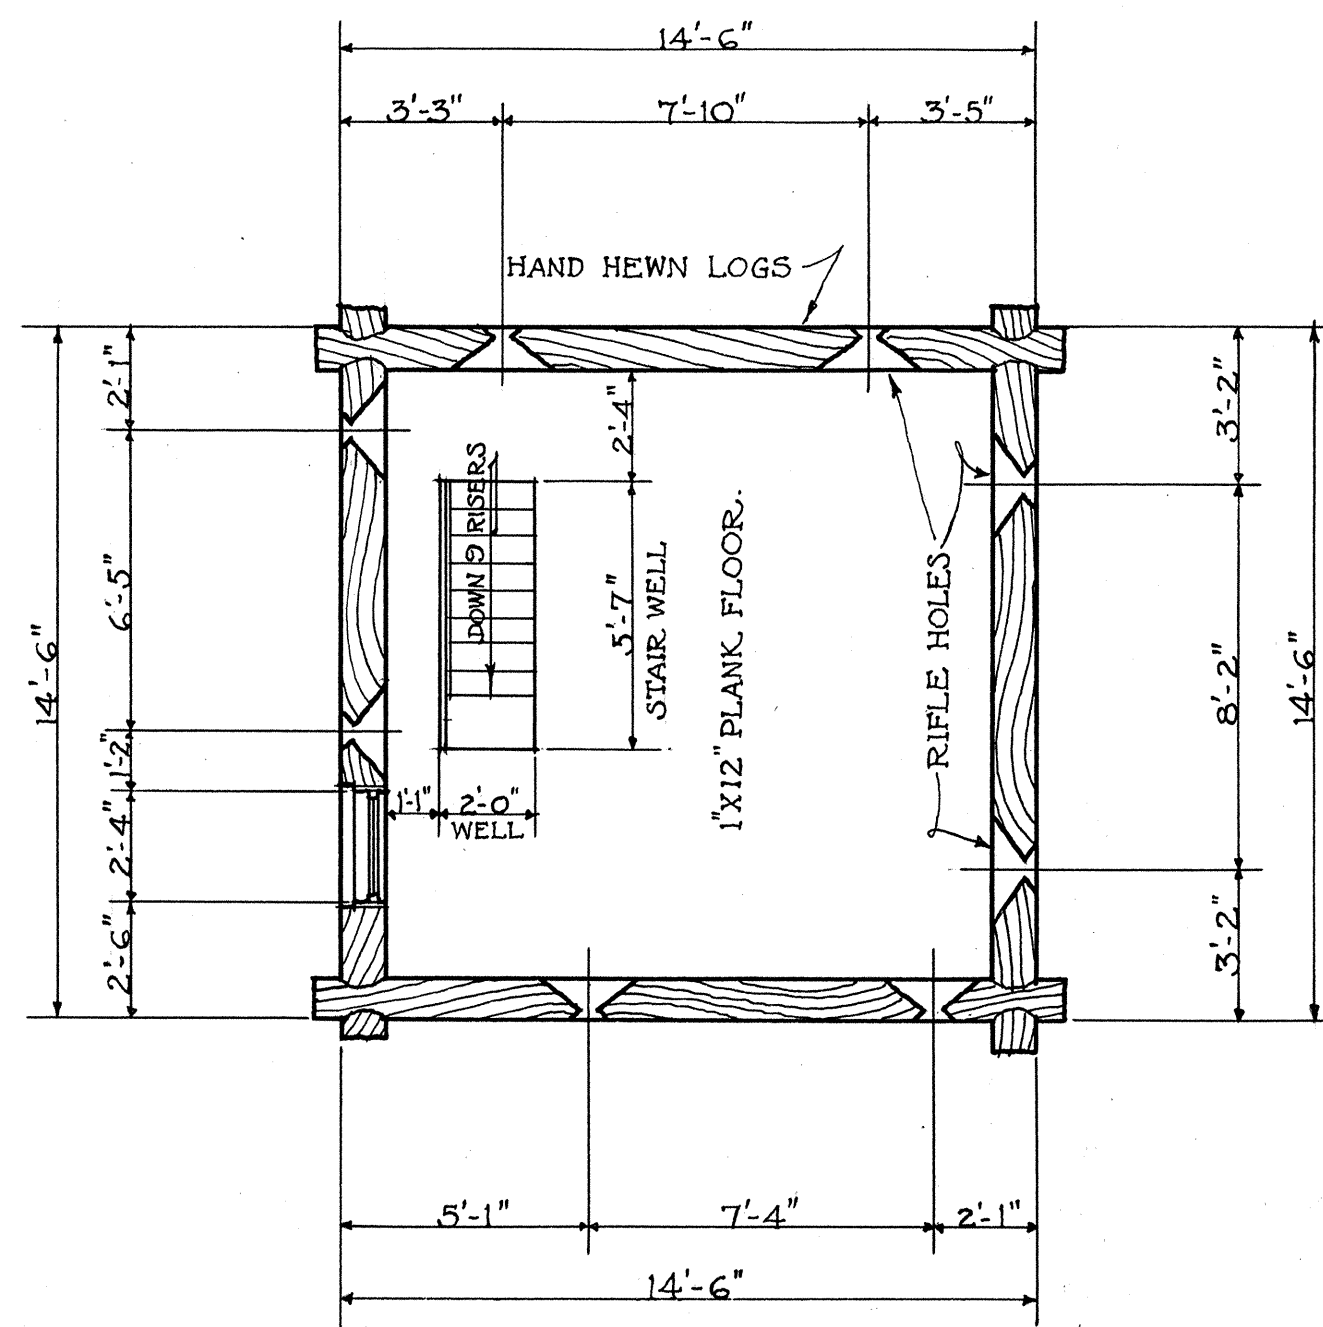


· SECOND FLOOR PLAN ·

SCALE $\frac{1}{4}$ INCH = 1 FT.

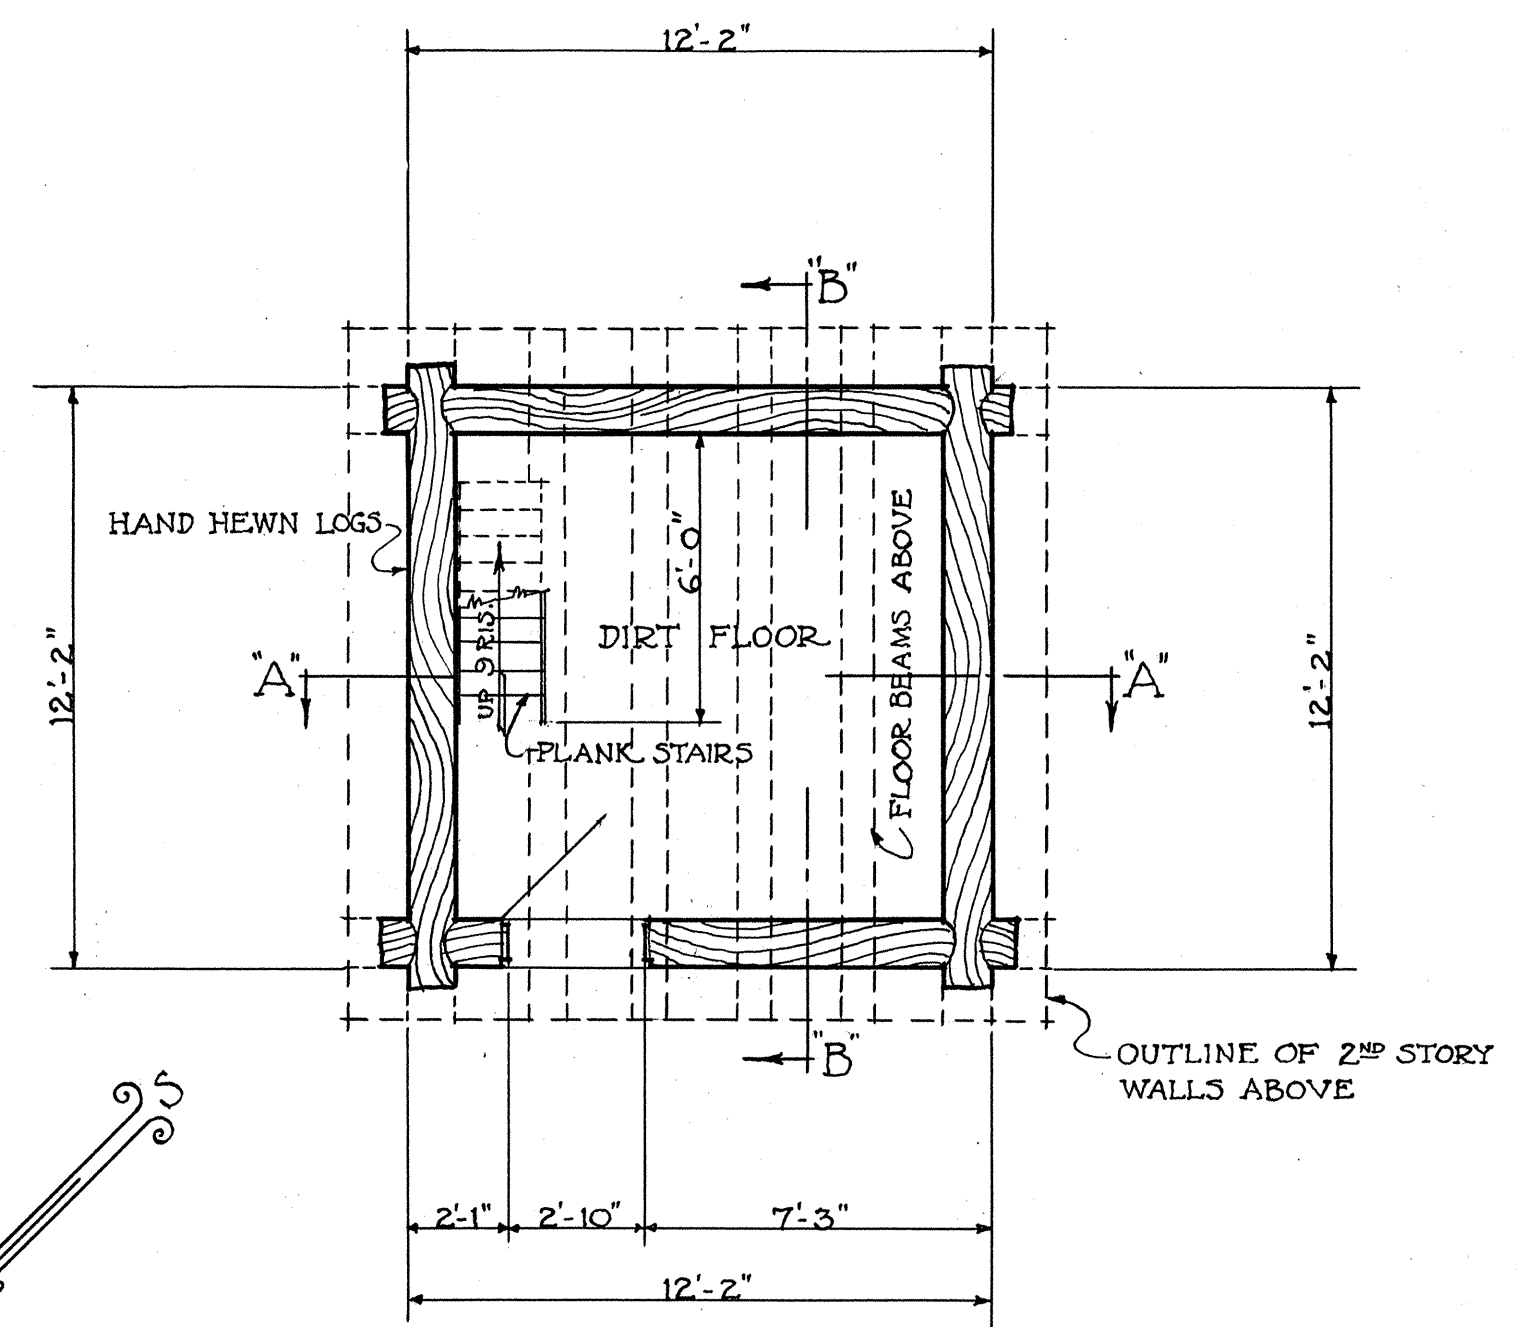

· GROUND FLOOR PLAN ·

SCALE $\frac{1}{4}$ INCH = 1 FT.

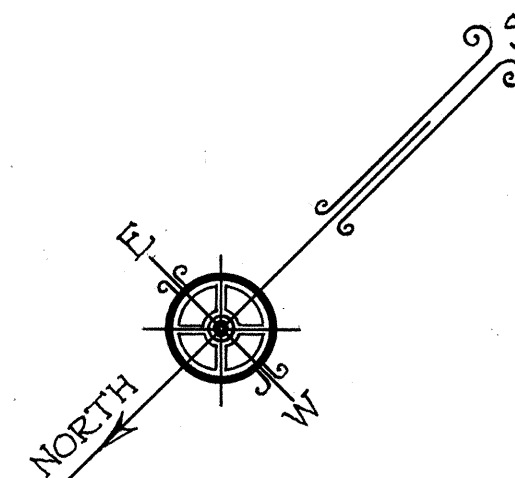

NOTE:

SEE SECTION AND ELEVATION DRAWINGS FOR ADDITIONAL INFORMATION.

F. C. STANTON ~ DEL.

U.S. DEPARTMENT OF THE INTERIOR
OFFICE OF NATIONAL PARKS, BUILDINGS, AND RESERVATIONS
BRANCH OF PLANS AND DESIGN

· ESTATE OF FRANK PRATT JR. ·

NAME OF STRUCTURE
· THE JACOB EBNEY BLOCKHOUSE ·
· COUPEVILLE ·

· WHIDBY ISLAND · WASHINGTON ·



SURVEY NO.
39-W-16

HISTORIC AMERICAN
BUILDINGS SURVEY
SHEET 2 OF 4 SHEETS

INDEX NO.

SCALE 0 1 2 3 4 METERS

SCALE 0 5 10 FEET