



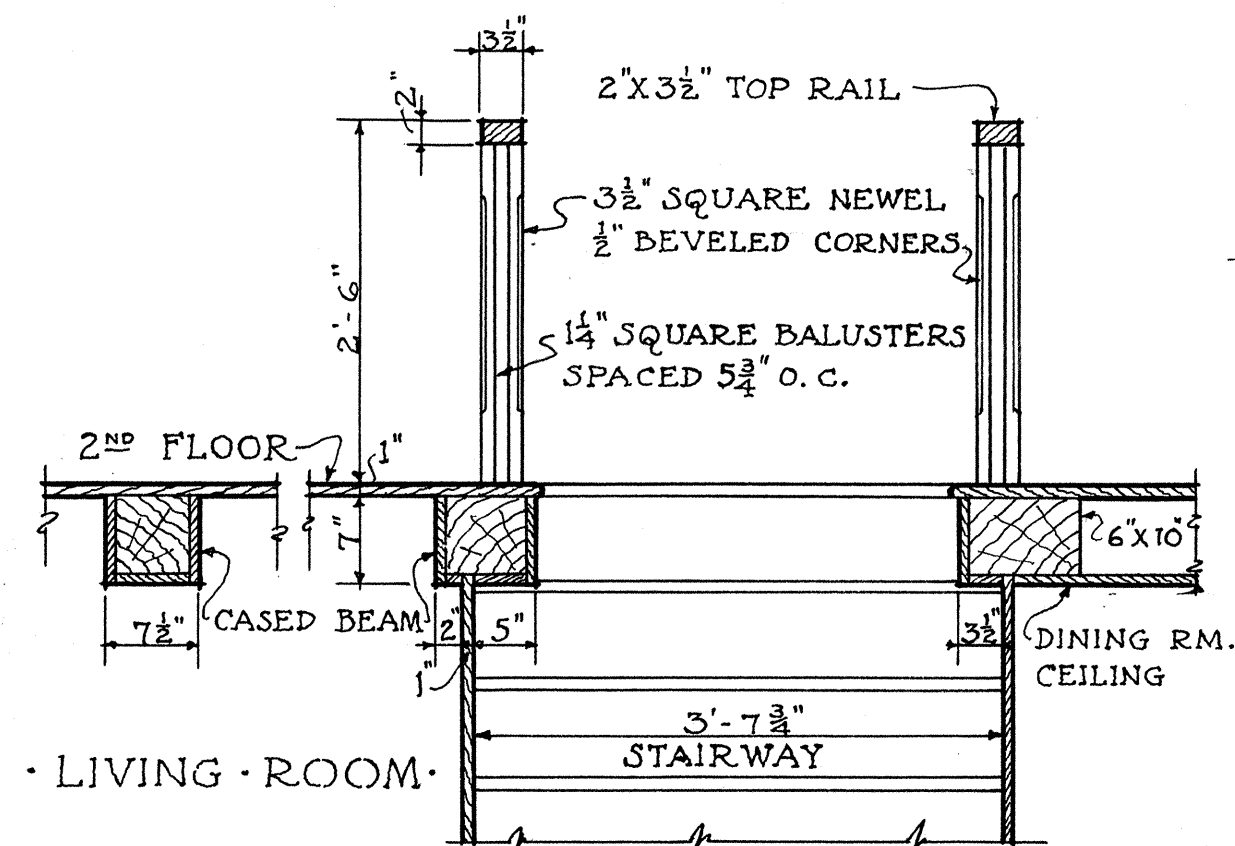

SECTION THRU 2ND FLOOR
AND STAIRWAY AT F-F


SCALE 3/4 INCH = 1 FT.

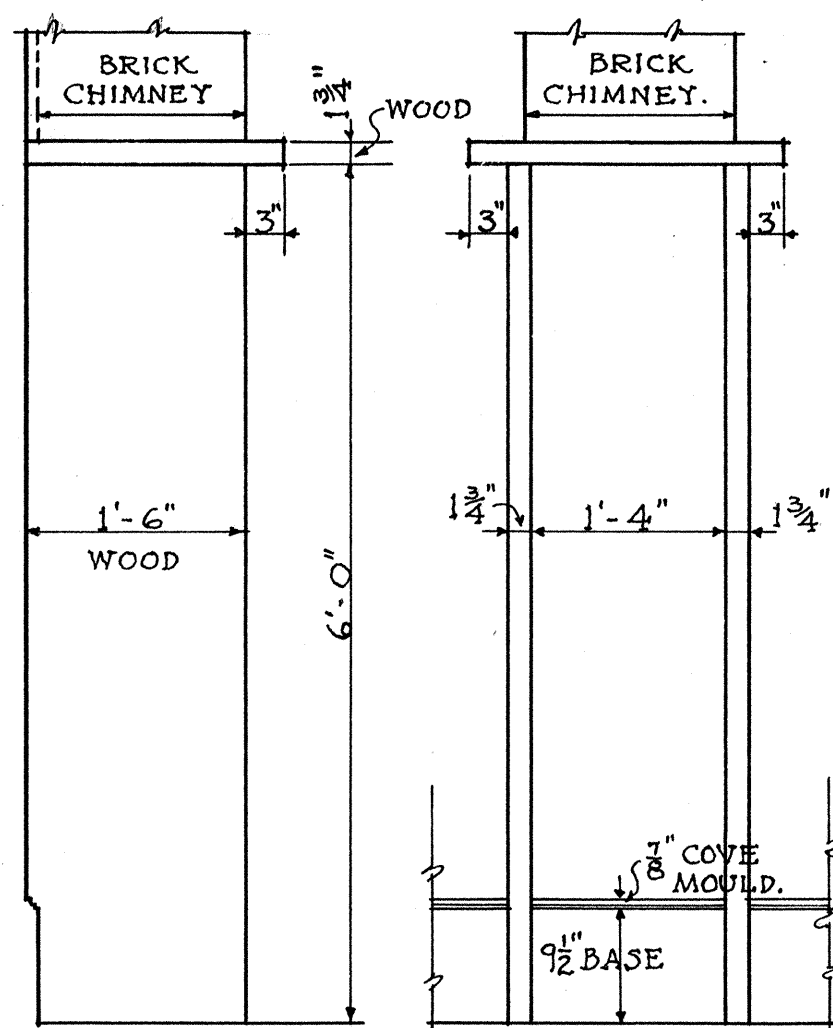

SIDE FRONT

DETAIL OF CHIMNEY SUPPORT

SCALE 3/4 INCH = 1 FT.

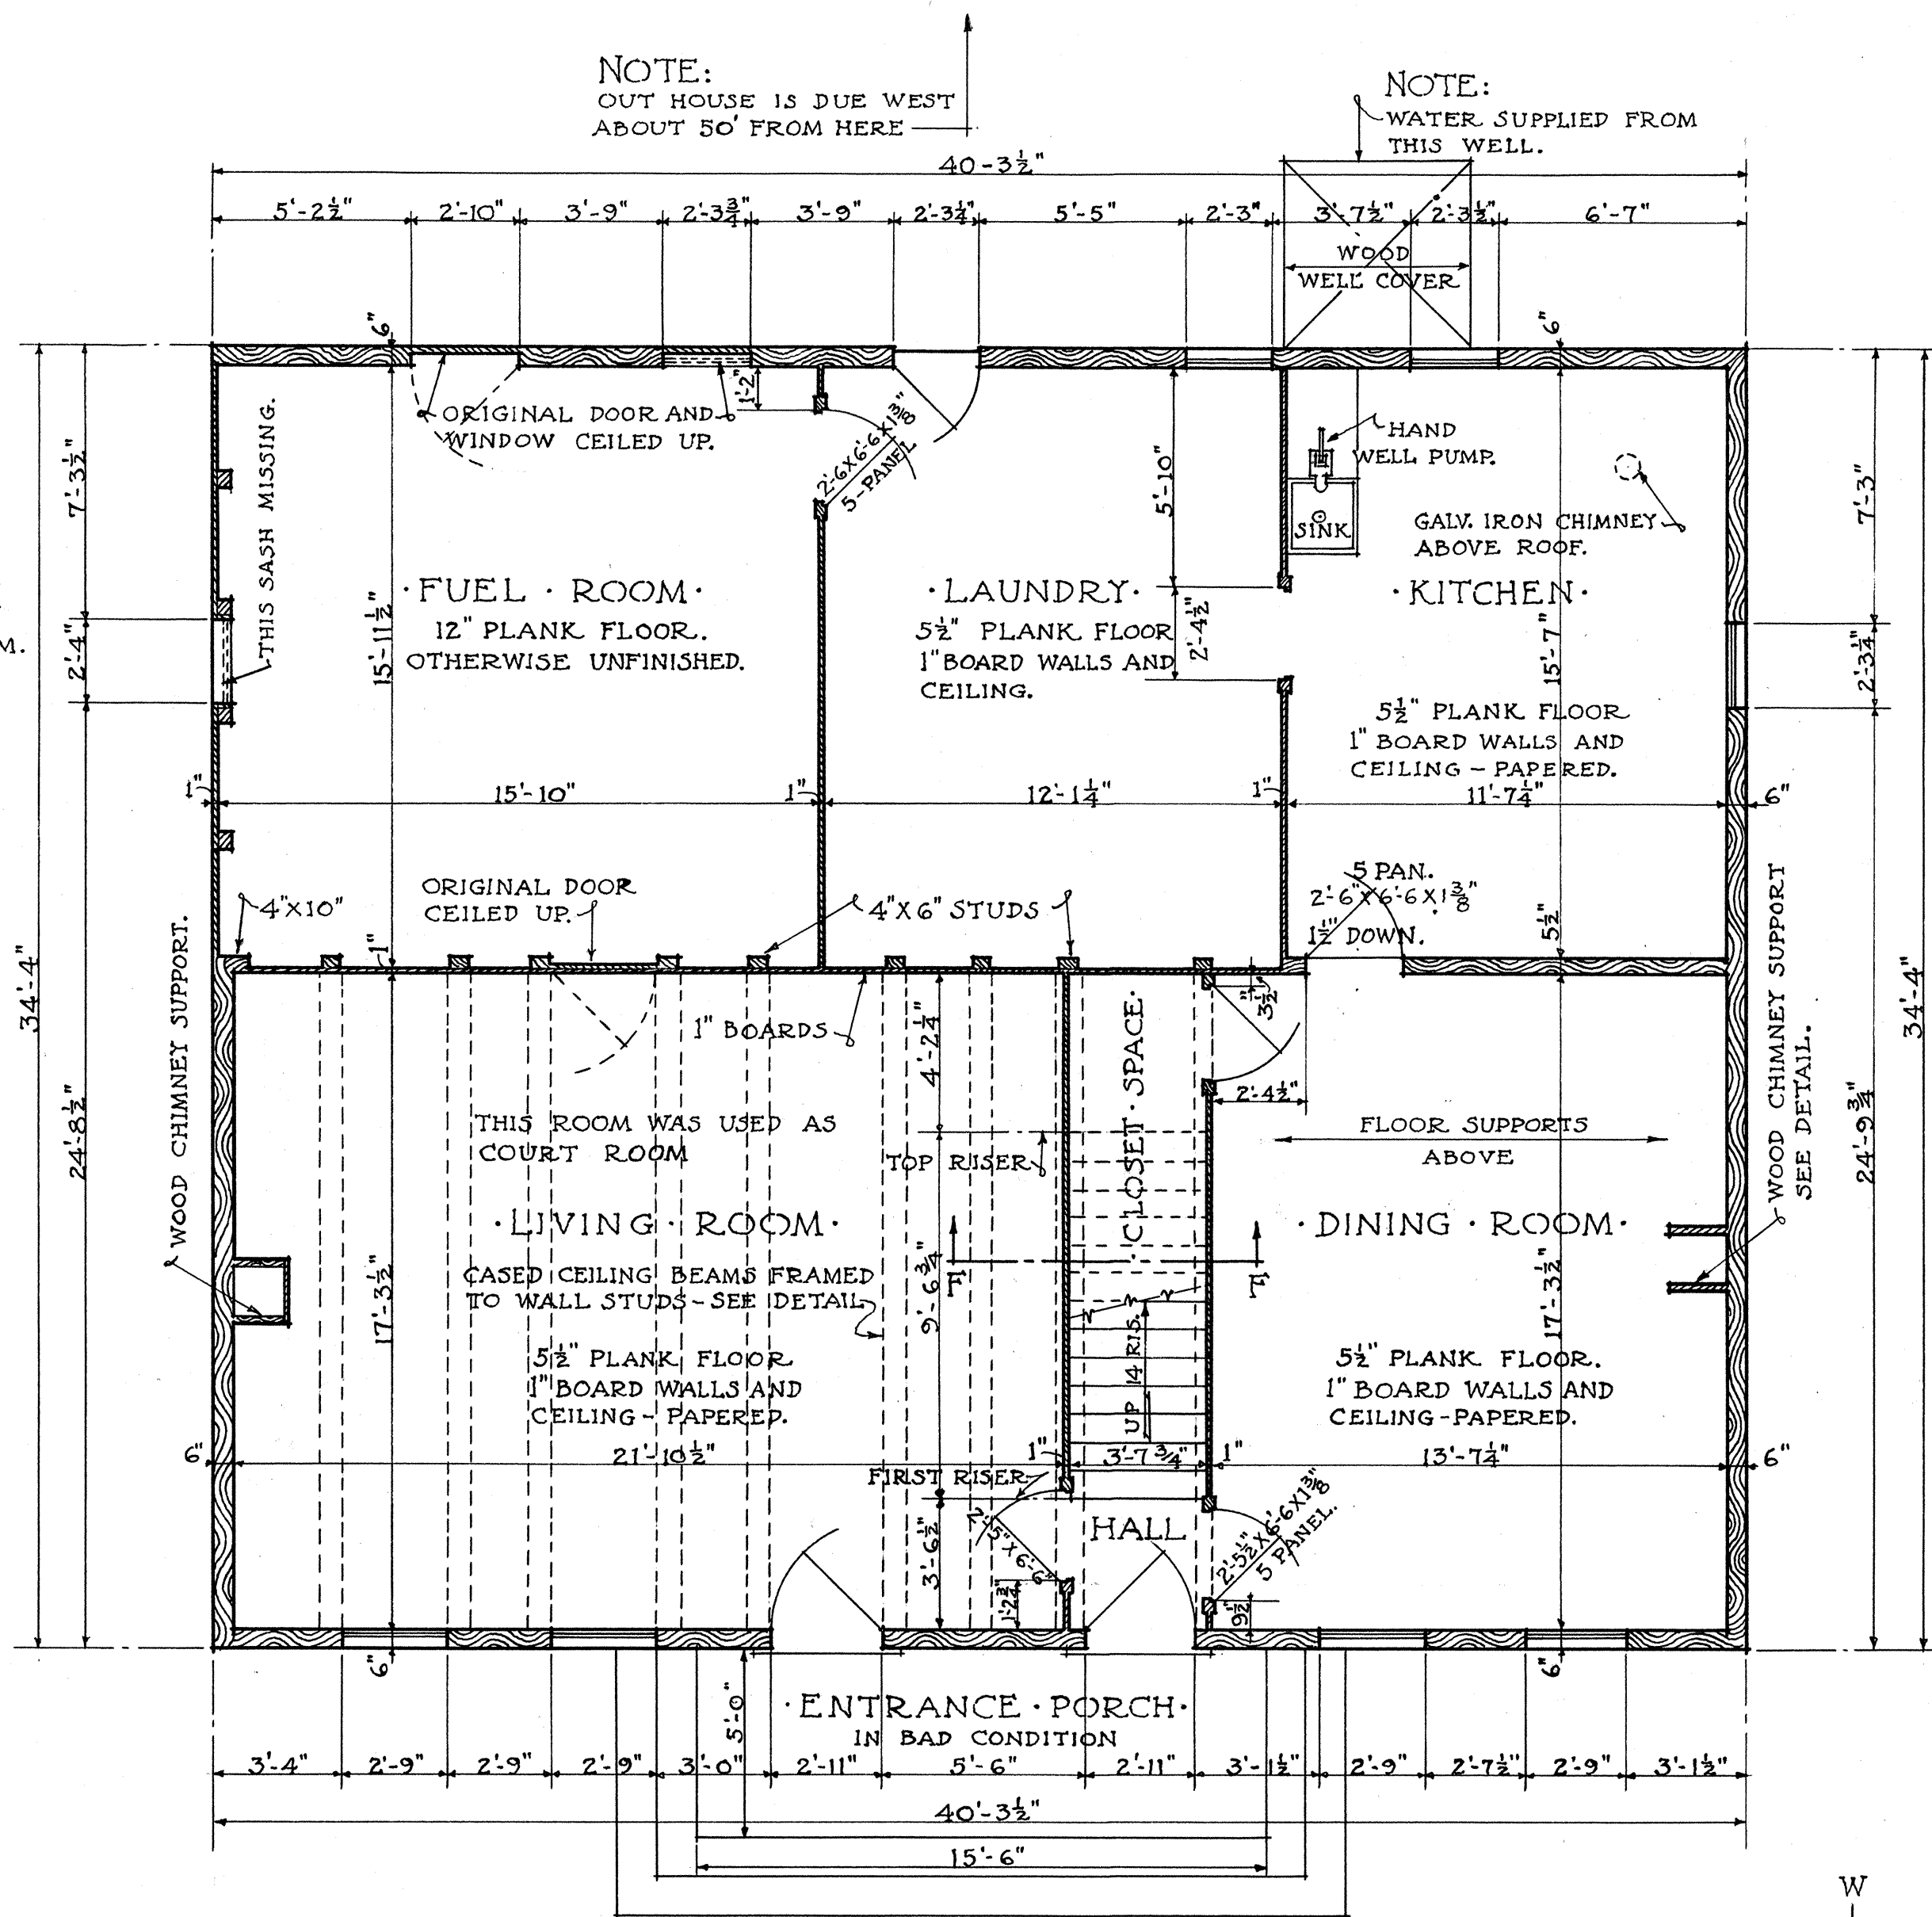

FIRST FLOOR PLAN

SCALE 1/4 INCH = 1 FT.

NOTE:
ACCORDING TO MRS A.L. LIBBY OF SAN DE FUCA (WHO
RESIDED IN THIS BLDG. AFTER COURT DISCONTINUED)
THE BLDG. IS UNCHANGED EXCEPTING MINOR
ALTERATIONS IN LEANTO PORTION.

F. C. STANTON - DEL.

U.S. DEPARTMENT OF THE INTERIOR
OFFICE OF NATIONAL PARKS, BUILDINGS, AND RESERVATIONS
BRANCH OF PLANS AND DESIGN

NAME OF STRUCTURE
FIRST ISLAND COURTHOUSE
COVELAND, - AT HEAD OF PENN COVE. WHIDBY ISLAND, WASHINGTON.

SURVEY NO.
39-W-7
HISTORIC AMERICAN
BUILDINGS SURVEY
SHEET 2 OF 7 SHEETS
INDEX NO.