

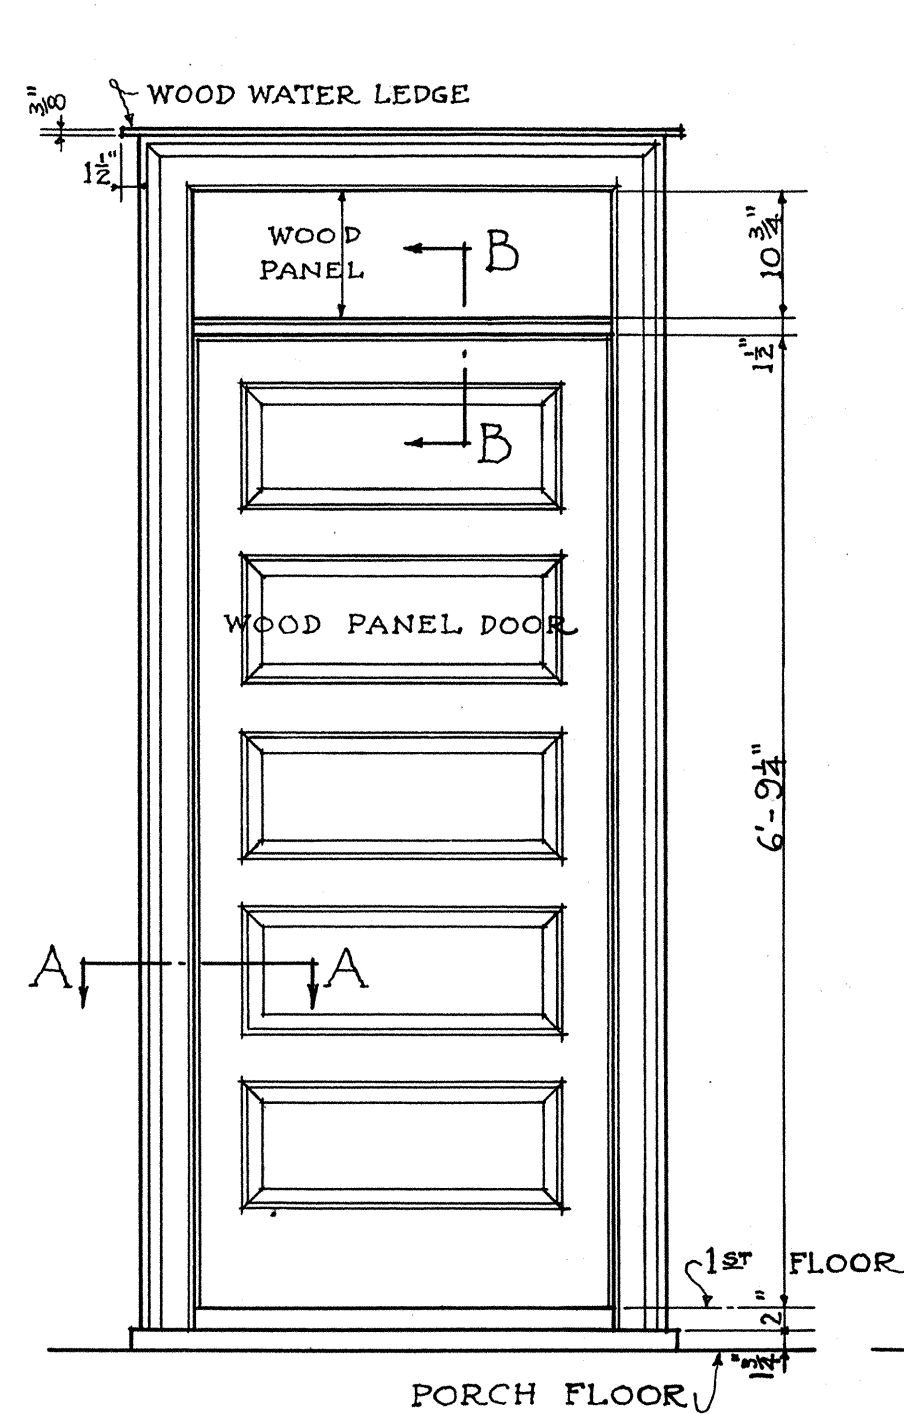


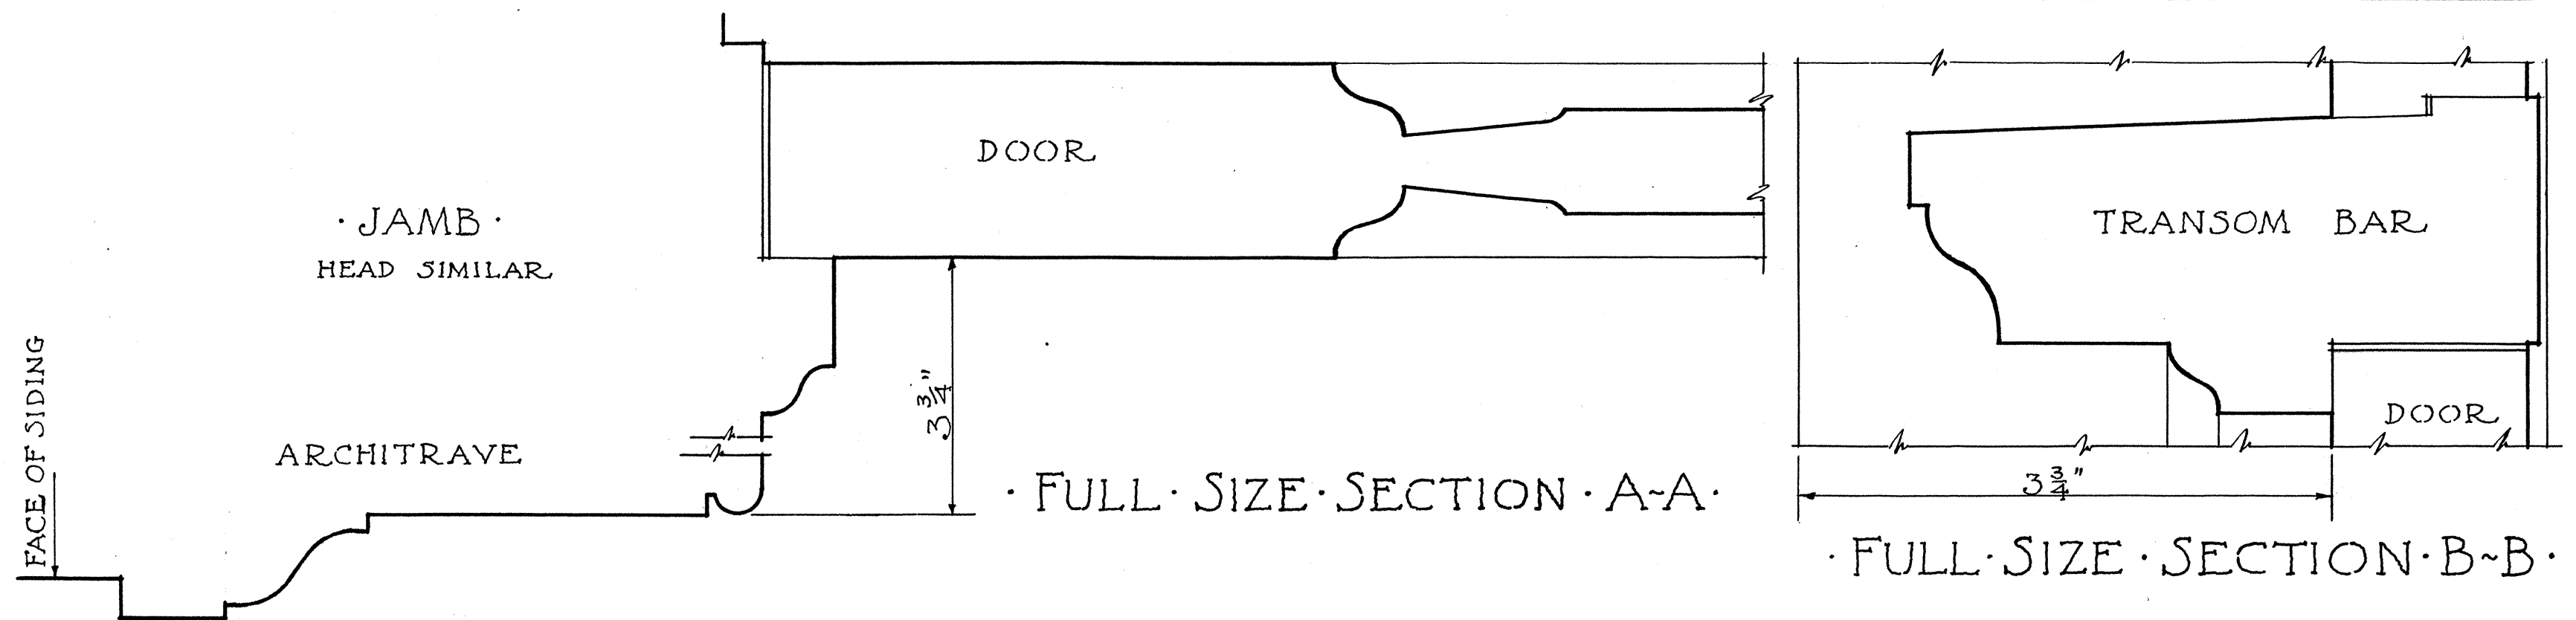

· EAST · ENTRANCE · DOOR ·


SCALE 3/4 INCH = 1 FT.

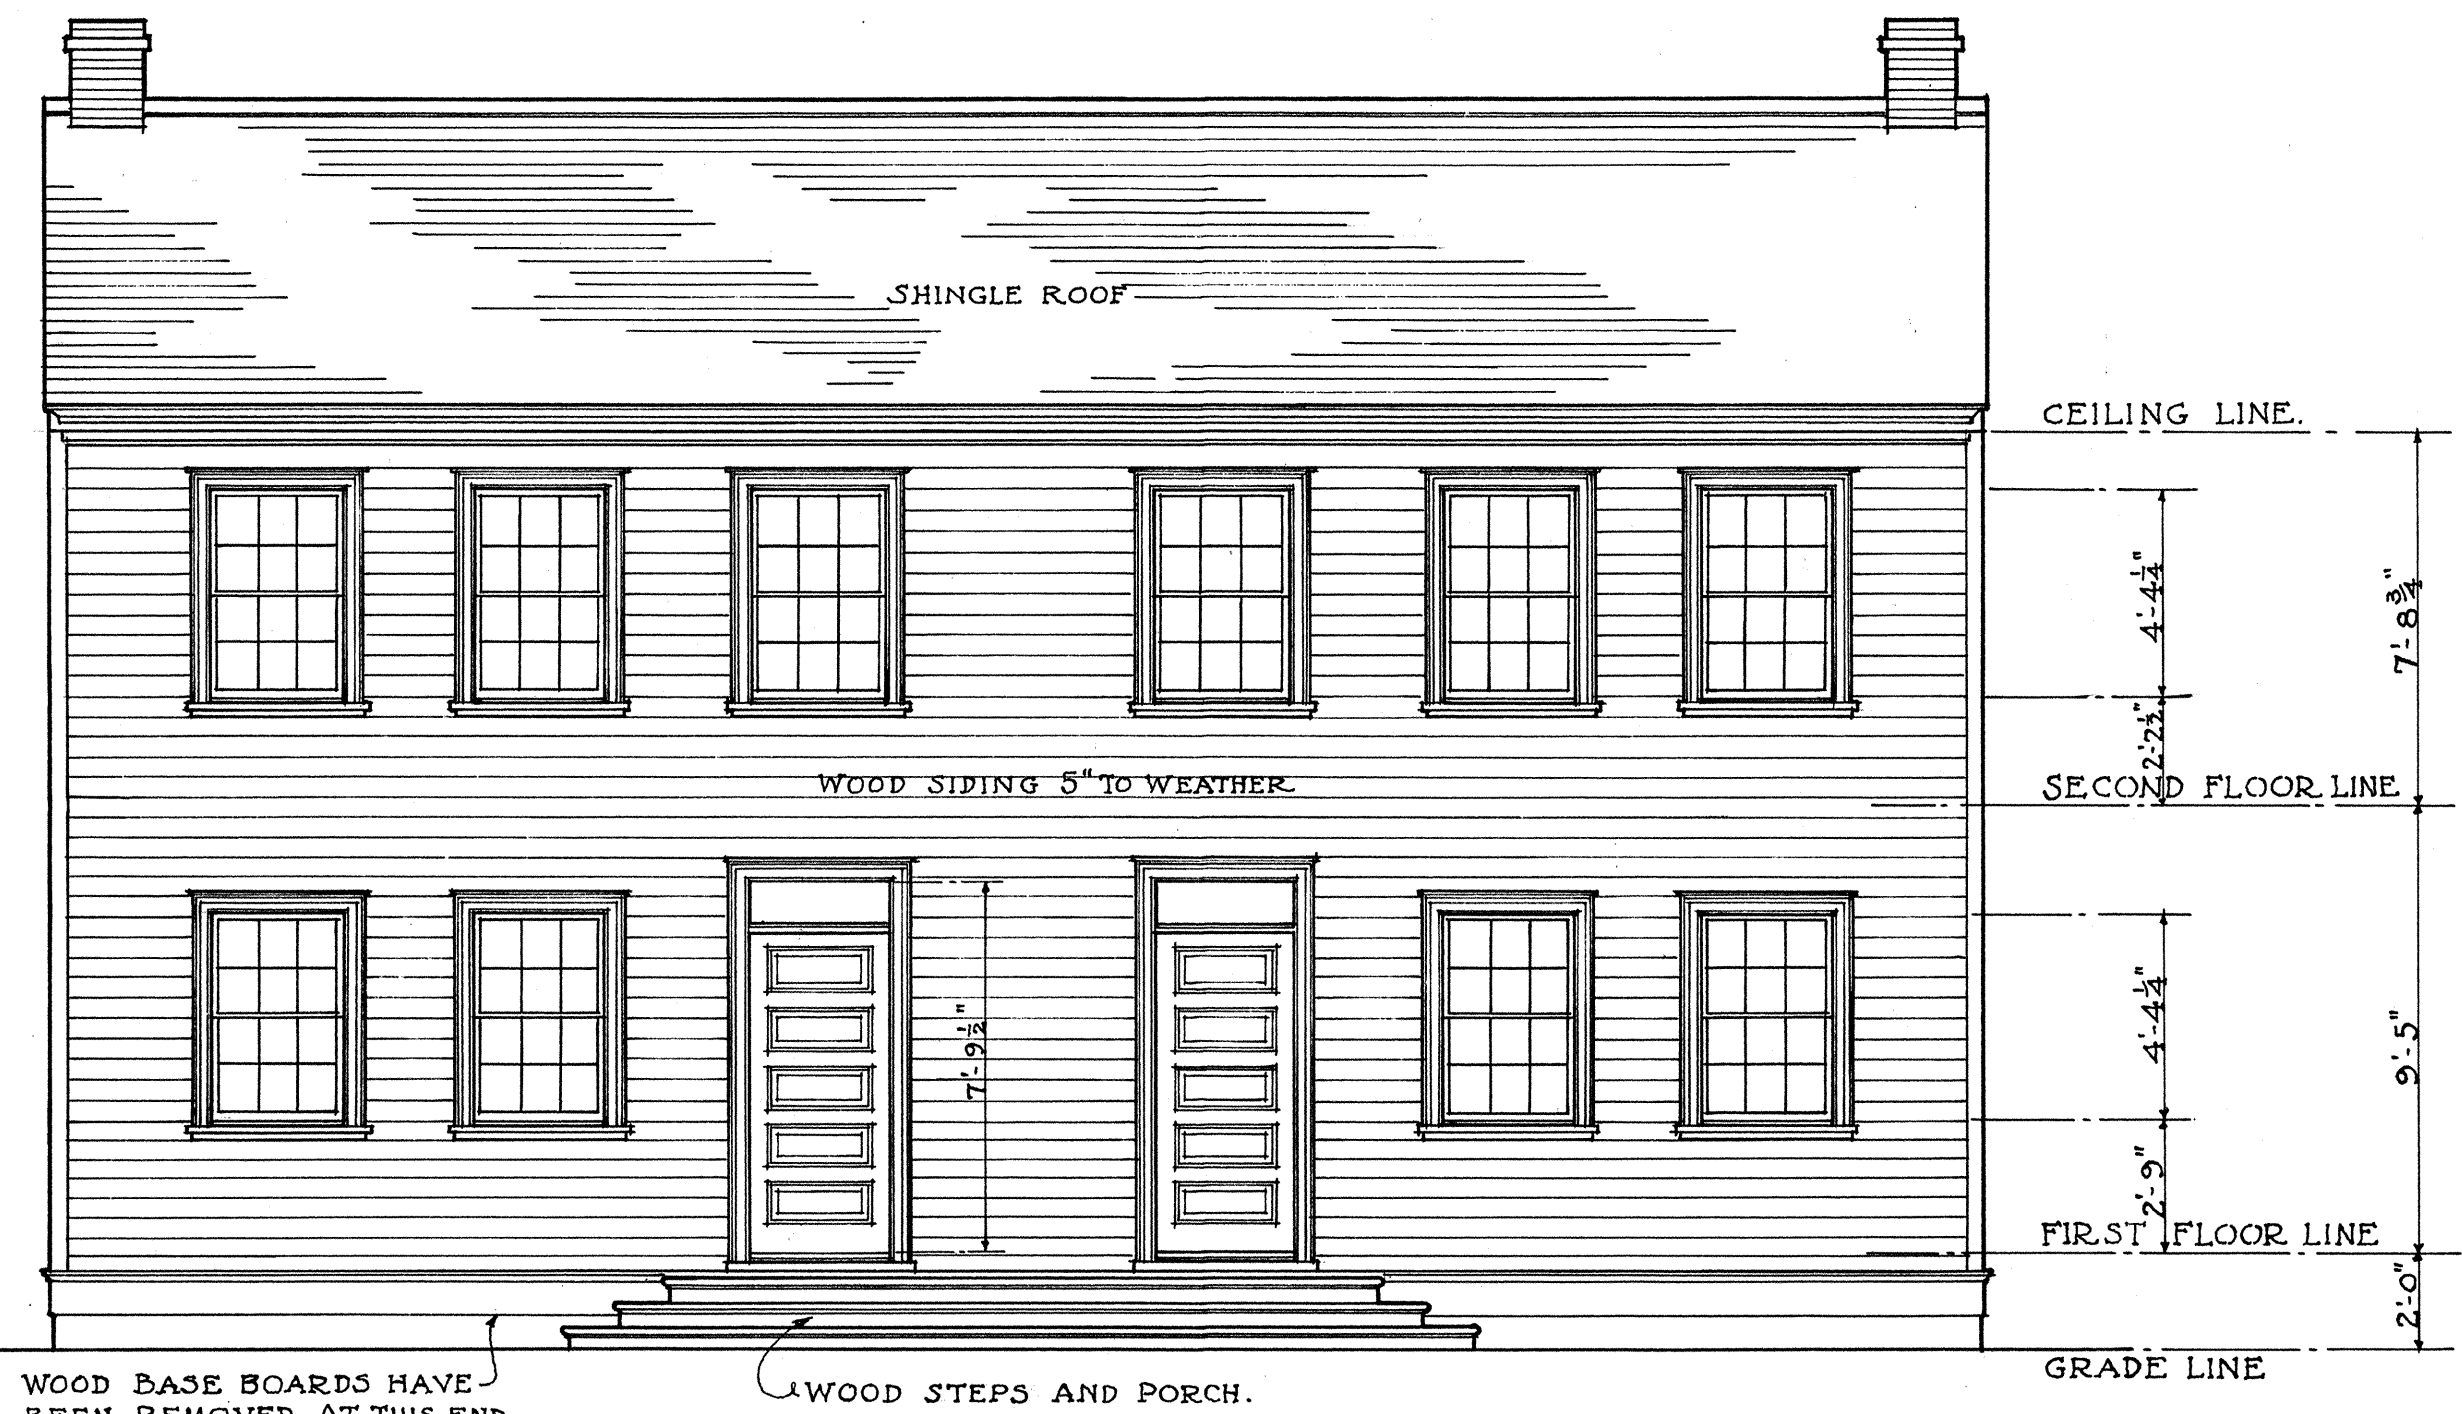

· EAST · ELEVATION ·

SCALE 1/4 INCH = 1 FT.

NOTES:
PORCH AND STEPS SHOWN ON THIS ELEVATION ARE ALMOST TOTALLY CRUMBLD.
ALL STRUCTURAL MEMBERS, SUCH AS STUDS, BEAMS AND RAFTERS ARE HAND HEWN. THEY ARE STILL PLUMB AND HAVE NO VISIBLE SIGNS OF DECAY.
THE EXTERIOR SIDING IS BADLY WEATHERED AND A LARGE PART IS READY TO FALL OFF DUE TO RUSTED NAILS.

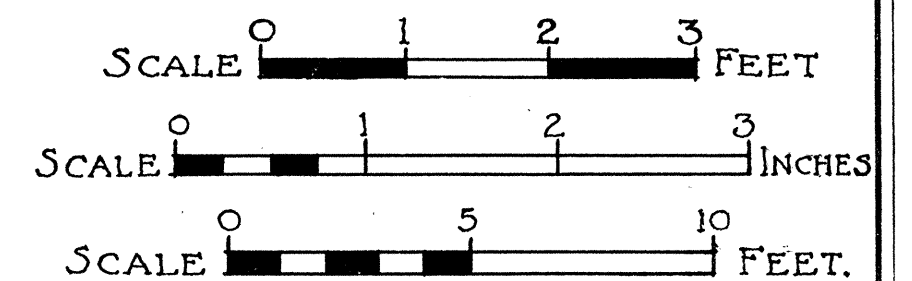

W. J. MEYER - DEL.

U.S. DEPARTMENT OF THE INTERIOR
OFFICE OF NATIONAL PARKS, BUILDINGS, AND RESERVATIONS
BRANCH OF PLANS AND DESIGN

NAME OF STRUCTURE
· FIRST · ISLAND · COURTHOUSE ·
COVELAND, - AT HEAD OF PENN COVE WHIDBY ISLAND, WASHINGTON.

SURVEY NO.
39W-7
HISTORIC AMERICAN
BUILDINGS SURVEY
SHEET 4 OF 7 SHEETS
INDEX NO.