

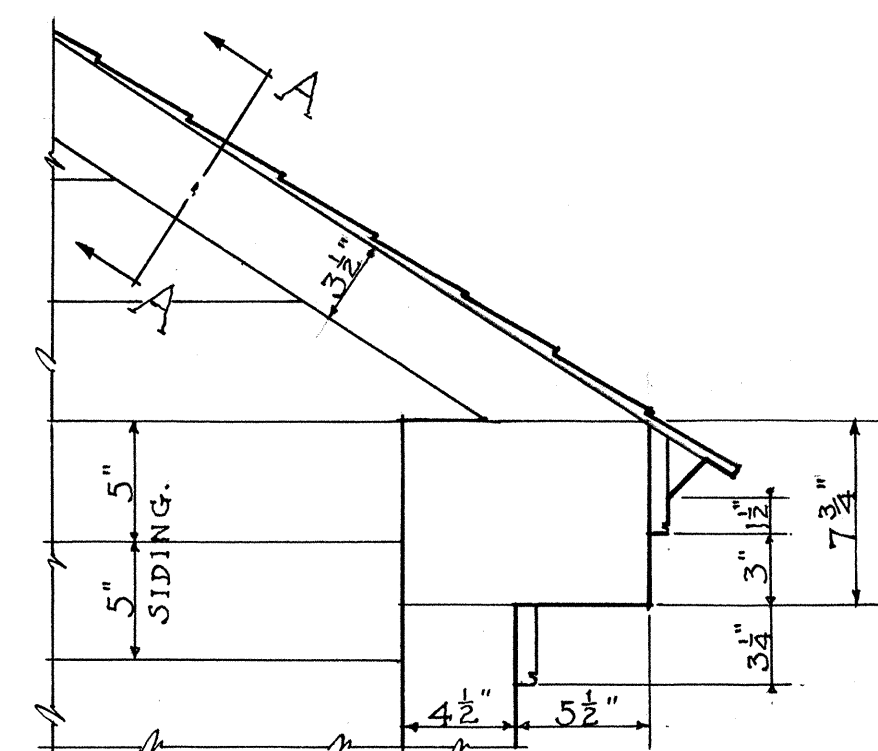
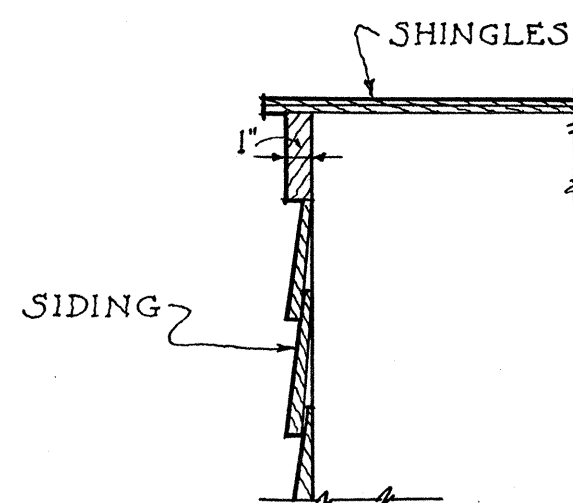
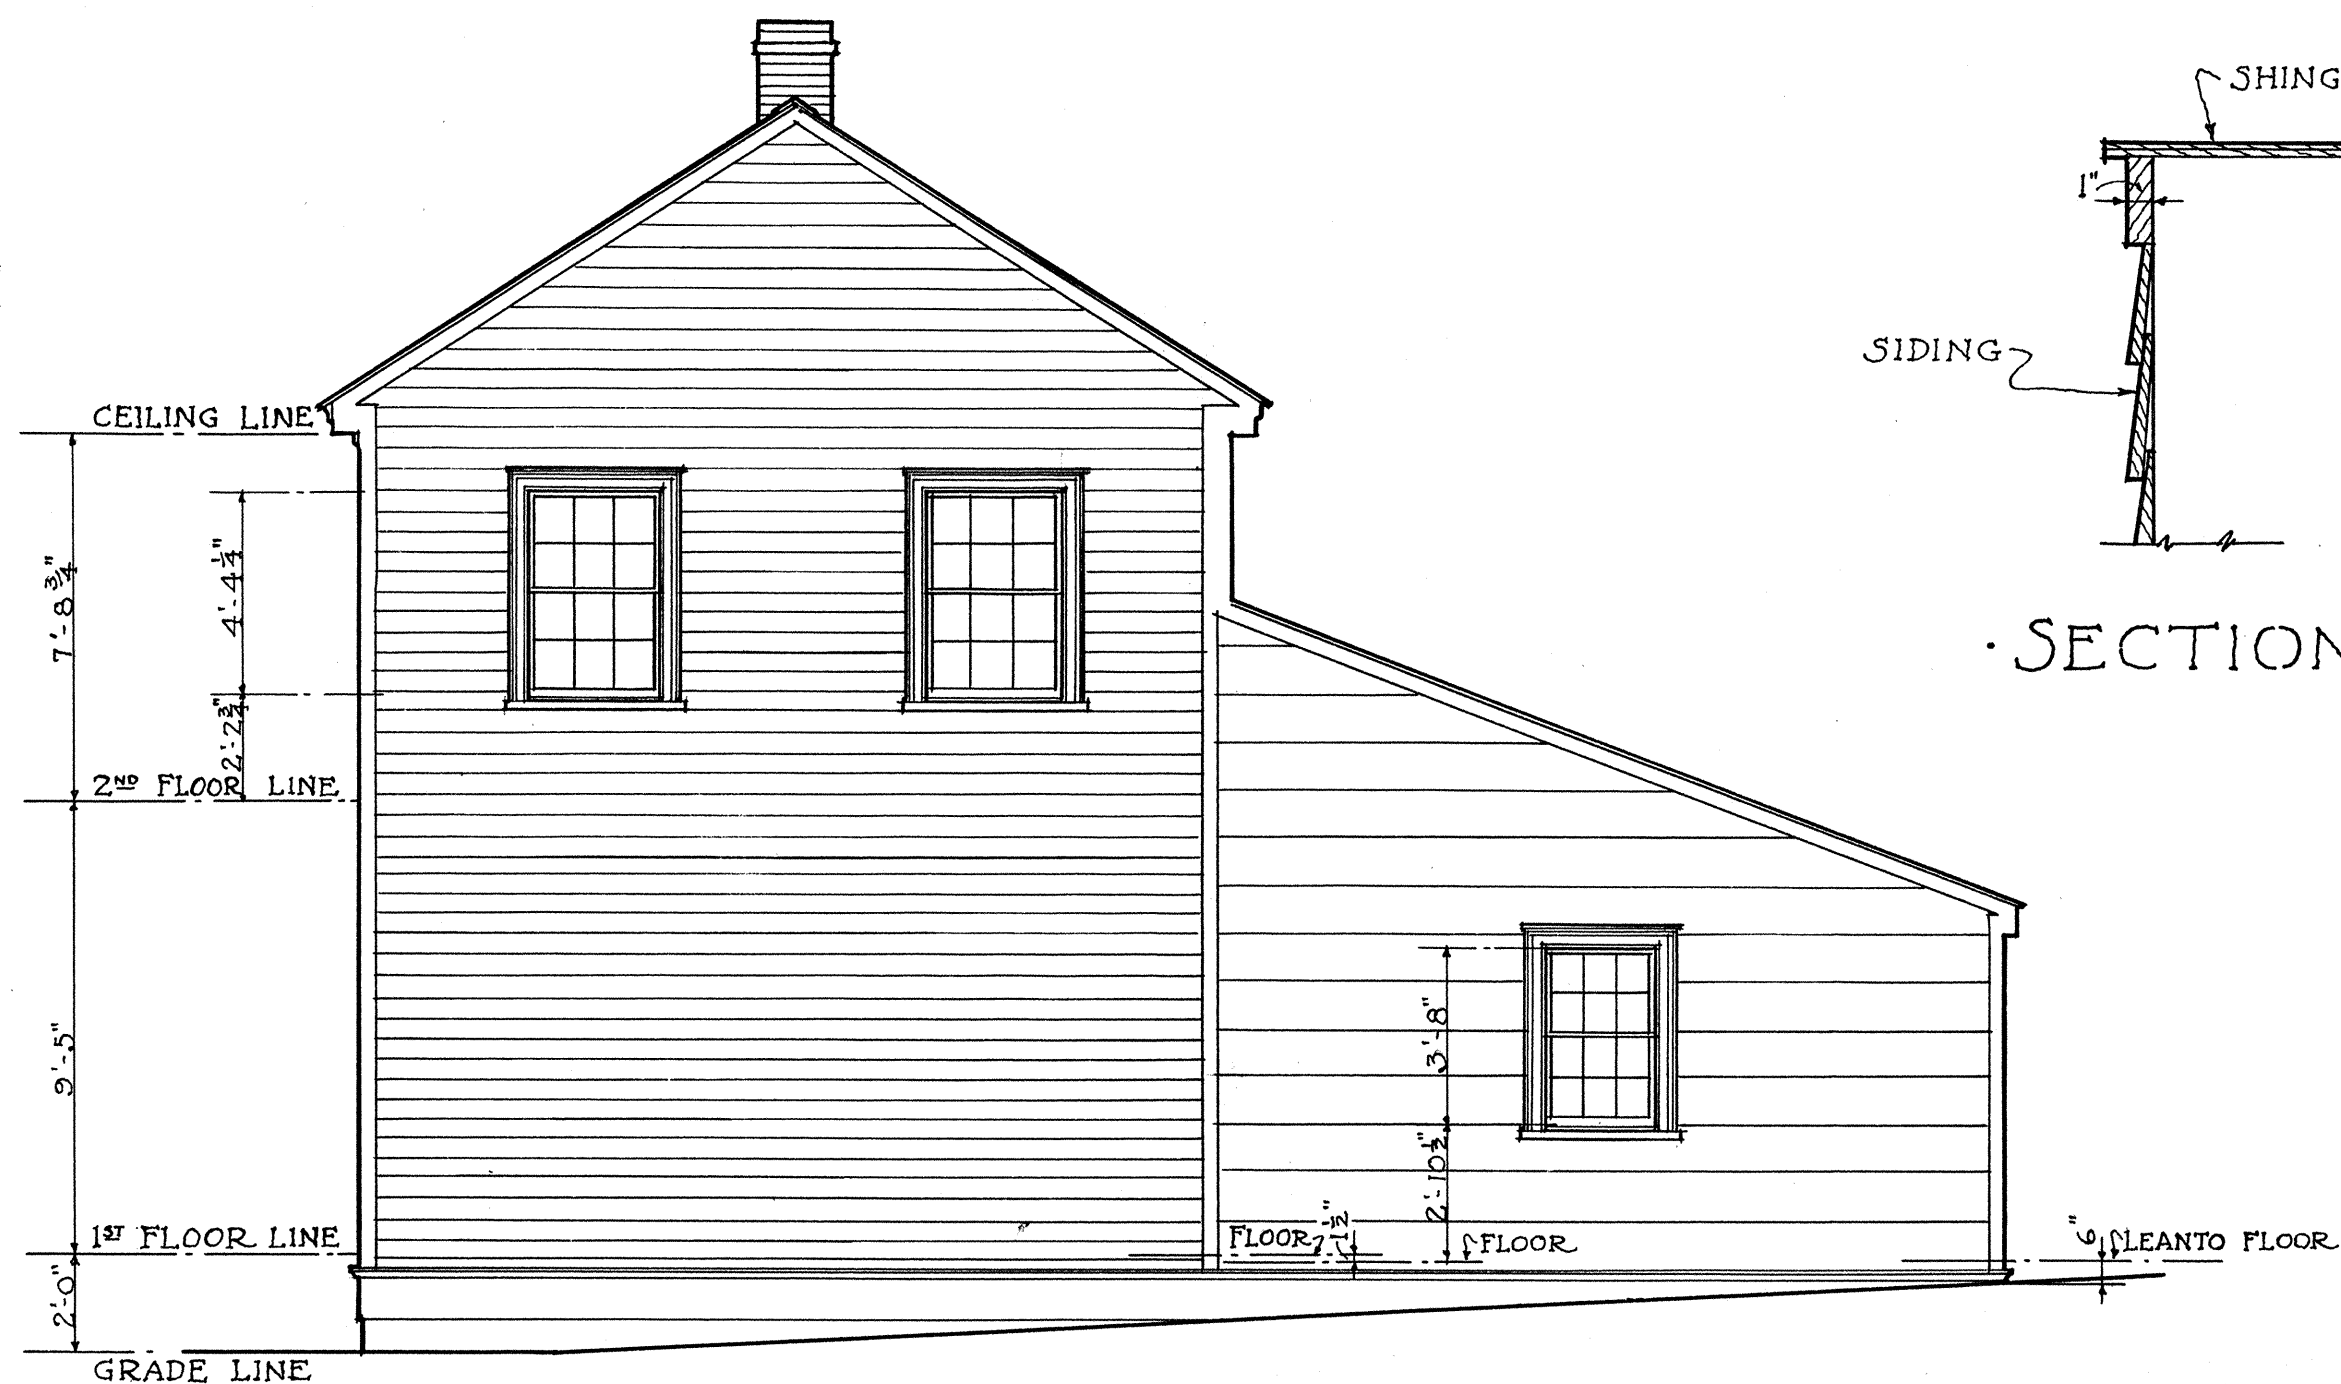


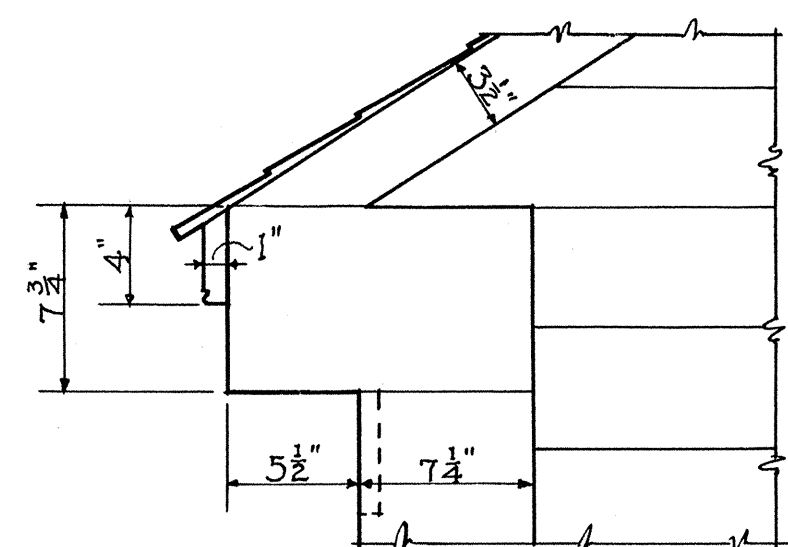


· NORTH · ELEVATION ·  
SCALE 1/4 INCH = 1 FT.

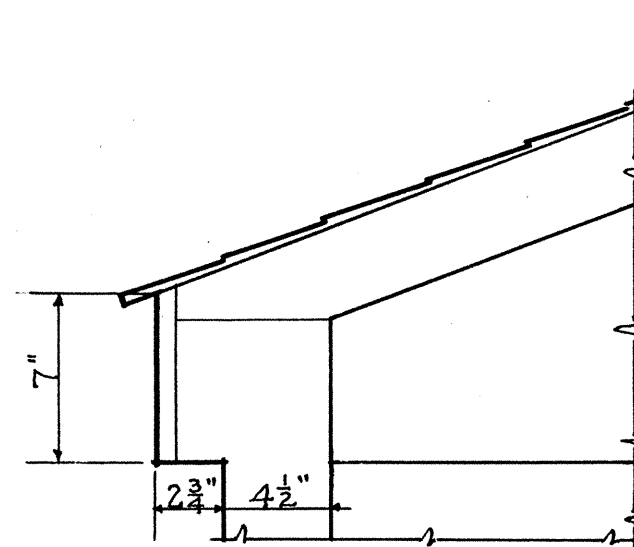

· EAVE · B ·

EAVE C

· DETAILS OF EAVE · ENDS ·  
SCALE 1 1/2 INCH = 1 FT.

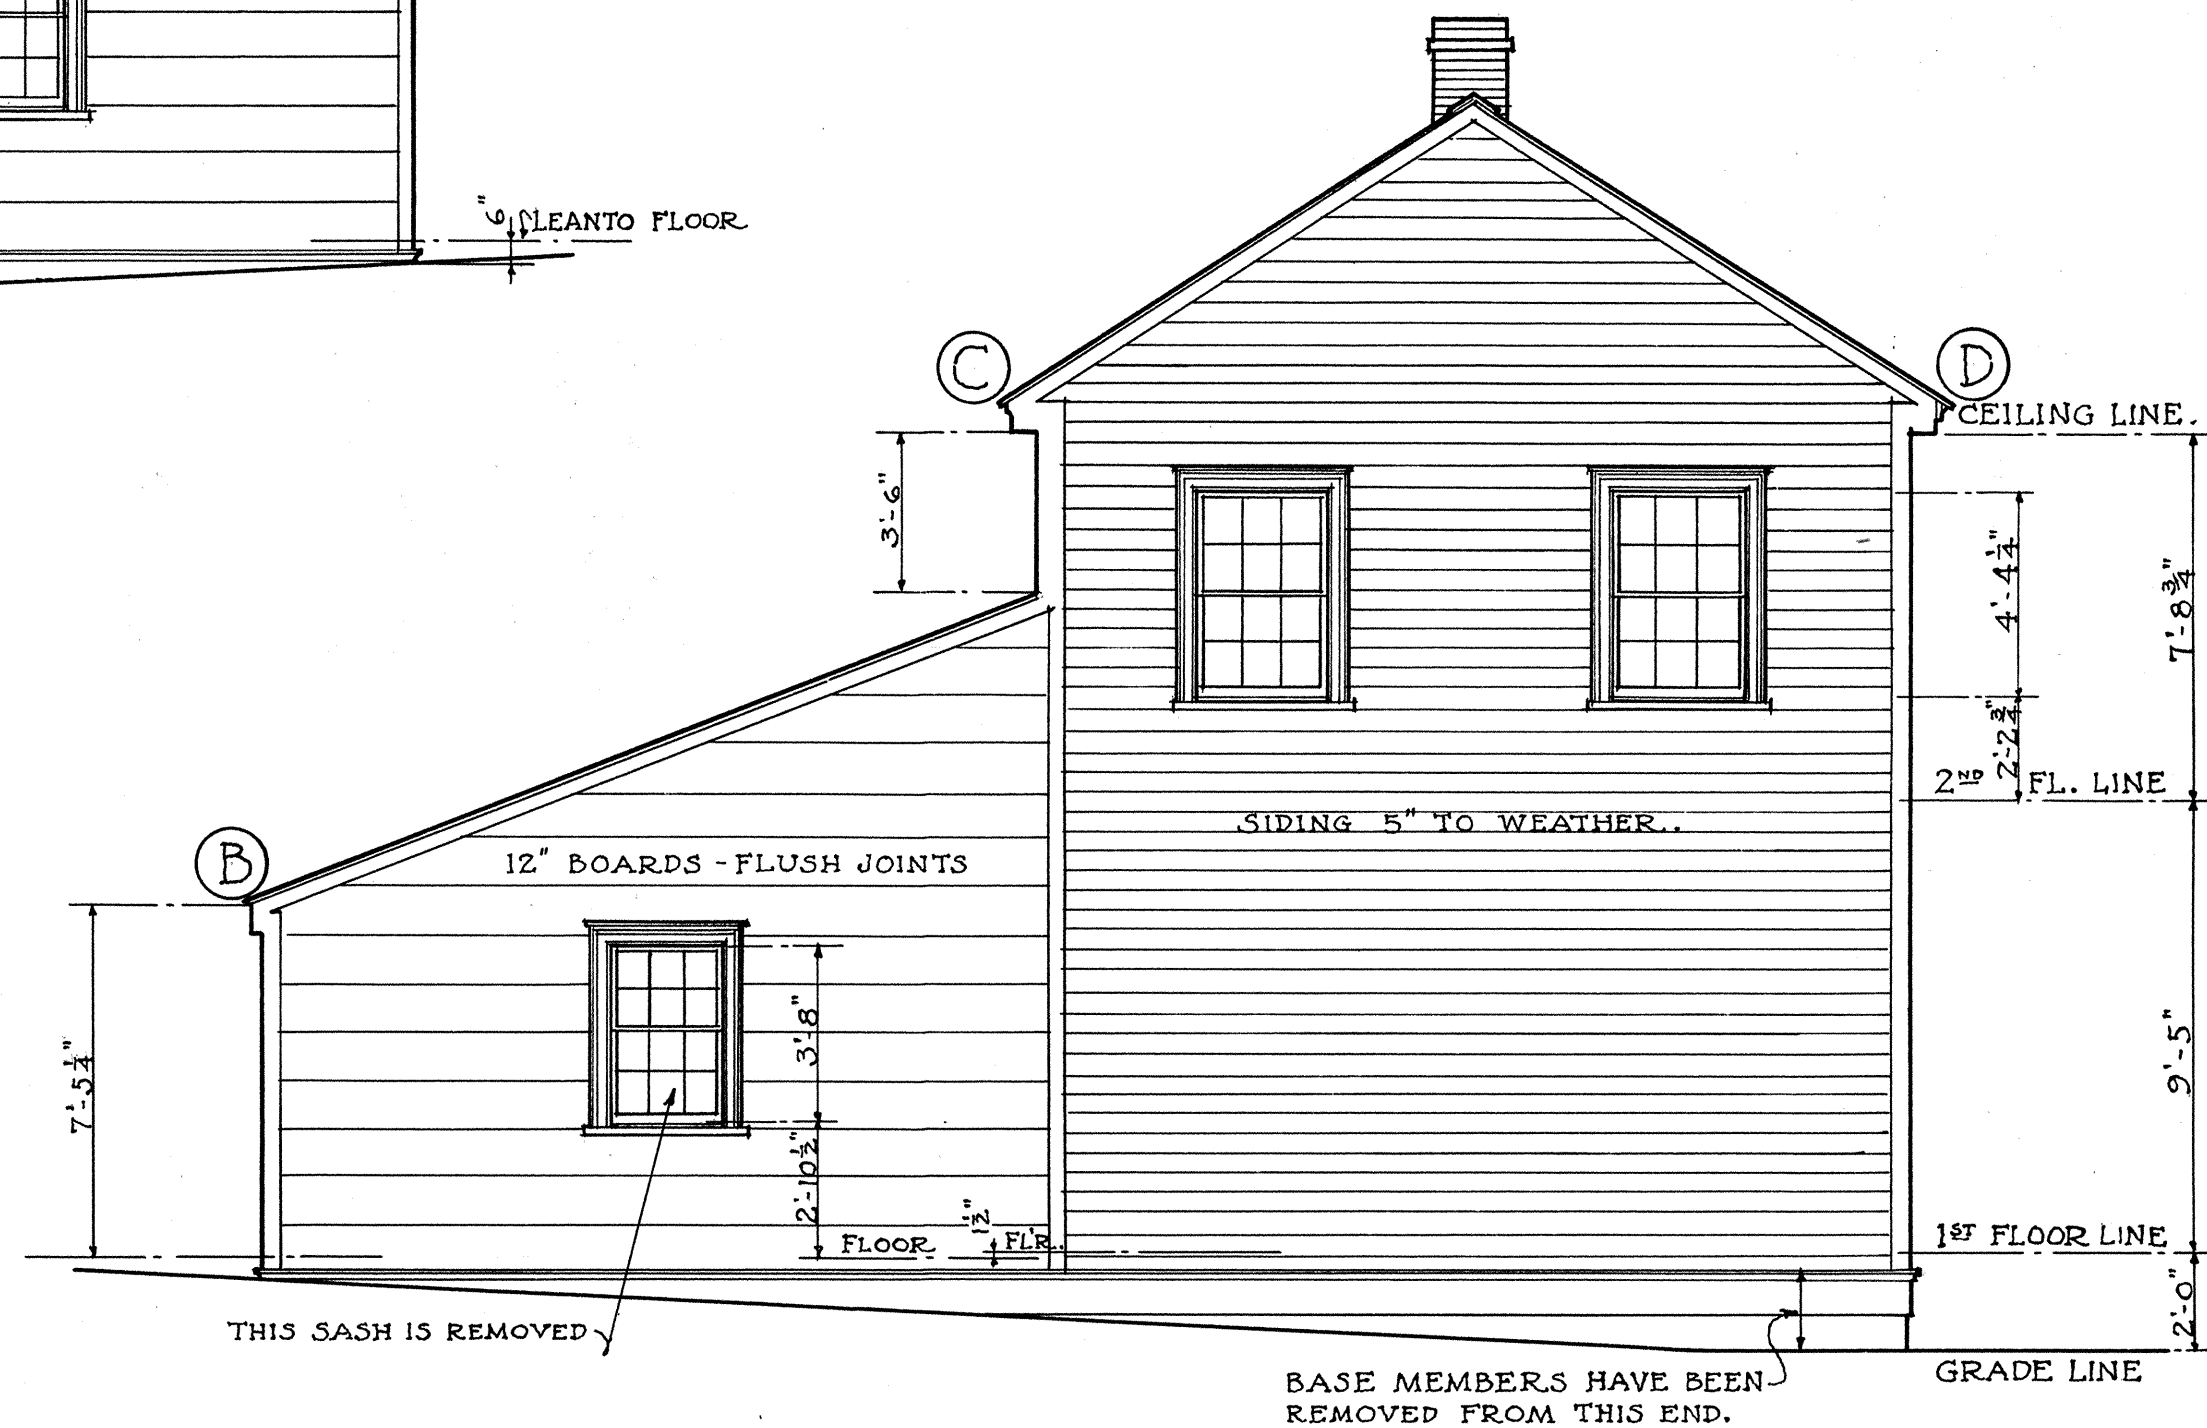

· SOUTH · ELEVATION ·  
SCALE 1/4 INCH = 1 FT.



SCALE 0 1 2 3 4 METERS.

SCALE 0 6 12 INCHES.

SCALE 0 5 10 FEET.

W.J. MEYER - DEL.

U.S. DEPARTMENT OF THE INTERIOR  
OFFICE OF NATIONAL PARKS, BUILDINGS, AND RESERVATIONS  
BRANCH OF PLANS AND DESIGN

NAME OF STRUCTURE  
· FIRST · ISLAND · COURTHOUSE ·  
COVELAND, - AT HEAD OF PENN COVE WHIDBY ISLAND, WASHINGTON.

SURVEY NO.  
39-W-7

HISTORIC AMERICAN  
BUILDINGS SURVEY  
SHEET 6 OF 7 SHEETS

INDEX NO.